

# DRAWING INDEX

SHEET No.	DESCRIPTION	REV.				
		00	01	02	03	04
01	WALL VERTICAL SECTION & SECTION aa (SILO 3) (FORM WORK)	×				
02	SECTION W1-W1 & W2-W2 (SILO 3) (FORM WORK)	×				
03	SECTION 1-1 & 2-2 (SILO 3) (FORM WORK )	×				
04	WALL VERTICAL VIEW SILO 3 (FORM WORK )	×				
05	PLATFORM AT LEVEL+6.00 PLATE ARRENGEMENT (silos) (form work)	×				
06	PLATFORM AT LEVEL +13.43& +16.43 PLATE ARRENGEMENT (silos) (formwork)	×				
07	FLOOR AT LEVEL +54.00 (silos) (form work )	×				
08	PLATE GIRDERS SUPPORT DETAILS AT LEVEL +54.00 DETAL 1T09 (silos) (form work)	×				
09	PLATE ARRENGEMENT AT LEVEL +54.00 (SILO 3) STEEL WORK	×				
10	WALL VERTICAL SECTION SILO 3 ( REINFORCEMENT )	×				
11	SECTION C1-C1 SILO 3 (REINFORCEMENT)	×				
12	SECTION W1-W1 SILO 3 (REINFORCEMENT)	×				
13	SECTION W2-W2 SILO 3 (REINFORCEMENT)	×				
14	SECTION W3-W3 SILO 3 (REINFORCEMENT)	×				
15	SECTION W4-W4 SILO 3 (REINFORCEMENT)	×				
16	SECTION W5-W5 SILO 3 (REINFORCEMENT)	×				
17	SECTION W6-W6 & W8-W8 SILO 3 (REINFORCEMENT)	×				
18	SECTION W7-W7 SILO 3 (REINFORCEMENT)	×				
19	SECTION W9-W9 SILO 3 (REINFORCEMENT)	×				
20	SECTION W10-W10 & W11-W11 SILO 3 (REINFORCEMENT)	×				
21	SECTION W12-W12 SILO 3 (REINFORCEMENT)	×				
22	OUTSIDE SILO BARS SILO 3 ( REINFORCEMENT )	×				
23	INSIDE SILO BARS SILO 3 ( REINFORCEMENT )	×				
24	DETAIL 1,2 & 3 SECTIONS SILO 3 (REINFORCEMENT )	×				
25	CONE REINFORCEMENT SILO 3 ( REINFORCEMENT )	×				
26	SECTION W13-W13 & W14-W14 SILO 3 (REINFORCEMENT)	×				
27	PLATE GIRDERS SUPPORT DETAILS & ROOF PLAN AT LEVEL +54.00 (REINFORCEMENT)	×				
28	DETAIL 1 TO 5 AND SECTIONS (REINFORCEMENT)	×				

REFERENCE DOCUMENT & DWG

LEGENDS

FOR  
TENDER


NOTES

INDEX

IPC	V.Farokhi	N.Malek	K.Bahrani	A.Sajedi	07/19/25
STATUS	DESIGN	DRAWN	CHECKED	APPROVED	DATE
DRAWING NO. : <b>S-H-STR-01-00</b>					REV. NO. : 00
SCALE :	FORMAT: DWG	FILE NO. :			
CONTRACT NO. :			DESIGN TYPE : <input checked="" type="checkbox"/> BASIC DESIGN <input type="checkbox"/> DETAIL DESIGN		
CLIENT:			CONTRACTOR:		
HEGMATAN CEMENT Co.			PAYA TARH ANDISH Co.		

0 1 2 3 4 5 6 7 8 9 10

THIS DOCUMENT IS A PROPERTY OF HEGMATAN CEMENT AND IT MUST NOT BE COPIED, NOR TRANSFERRED TO A THIRD PARTY WITHOUT PRIOR AUTHORIZATION

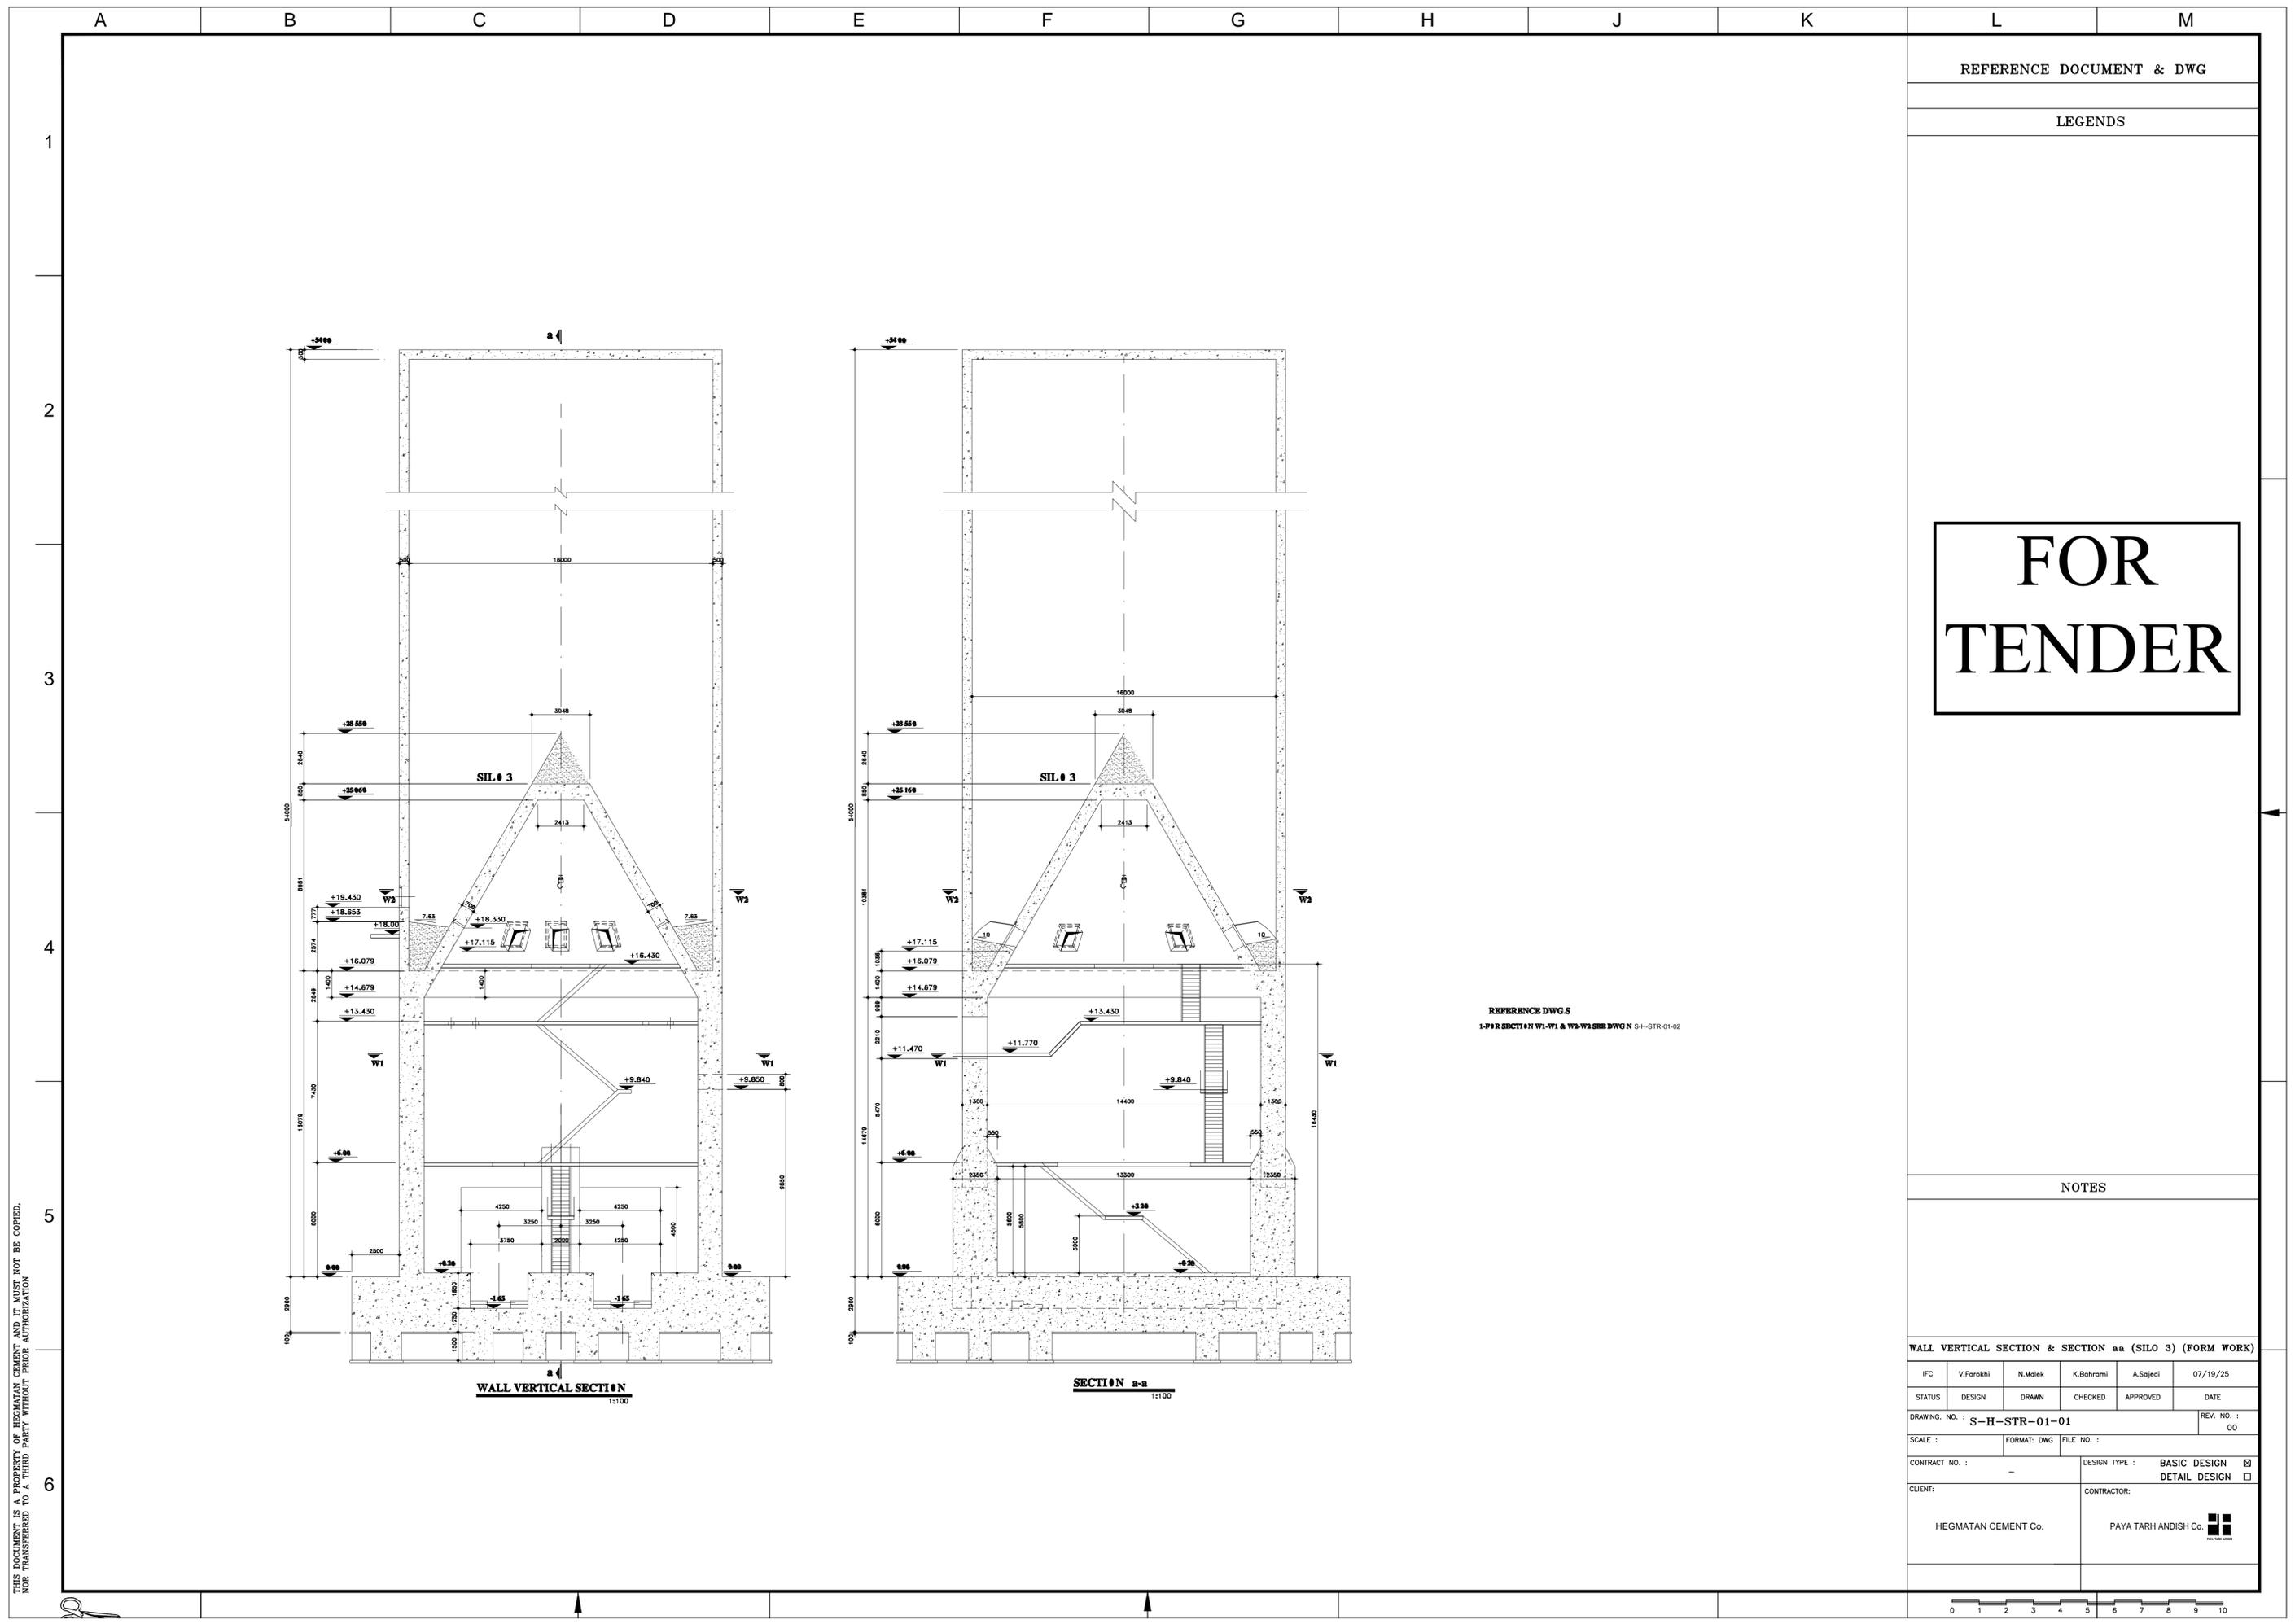

REFERENCE DOCUMENT & DWG

LEGENDS

FOR  
TENDER


REFERENCE DWGS  
1-P&R SECTION W1, W1 & W2-S&S DWG N S-H-STR-01-02


NOTES

WALL VERTICAL SECTION & SECTION aa (SILO 3) (FORM WORK)

IPC	V.Farokhi	N.Malek	K.Bahrami	A.Sajedi	07/19/25
STATUS	DESIGN	DRAWN	CHECKED	APPROVED	DATE
DRAWING NO. :	S-H-STR-01-01				REV. NO. : 00
SCALE :	FORMAT: DWG	FILE NO. :			
CONTRACT NO. :	-			DESIGN TYPE :	BASIC DESIGN <input type="checkbox"/> DETAIL DESIGN <input checked="" type="checkbox"/>
CLIENT:	HEGMATAN CEMENT Co.		CONTRACTOR: PAYA TARH ANDISH Co.		

THIS DOCUMENT IS A PROPERTY OF HEGMATAN CEMENT AND IT MUST NOT BE COPIED.  
NOR TRANSFERRED TO A THIRD PARTY WITHOUT PRIOR AUTHORIZATION

 

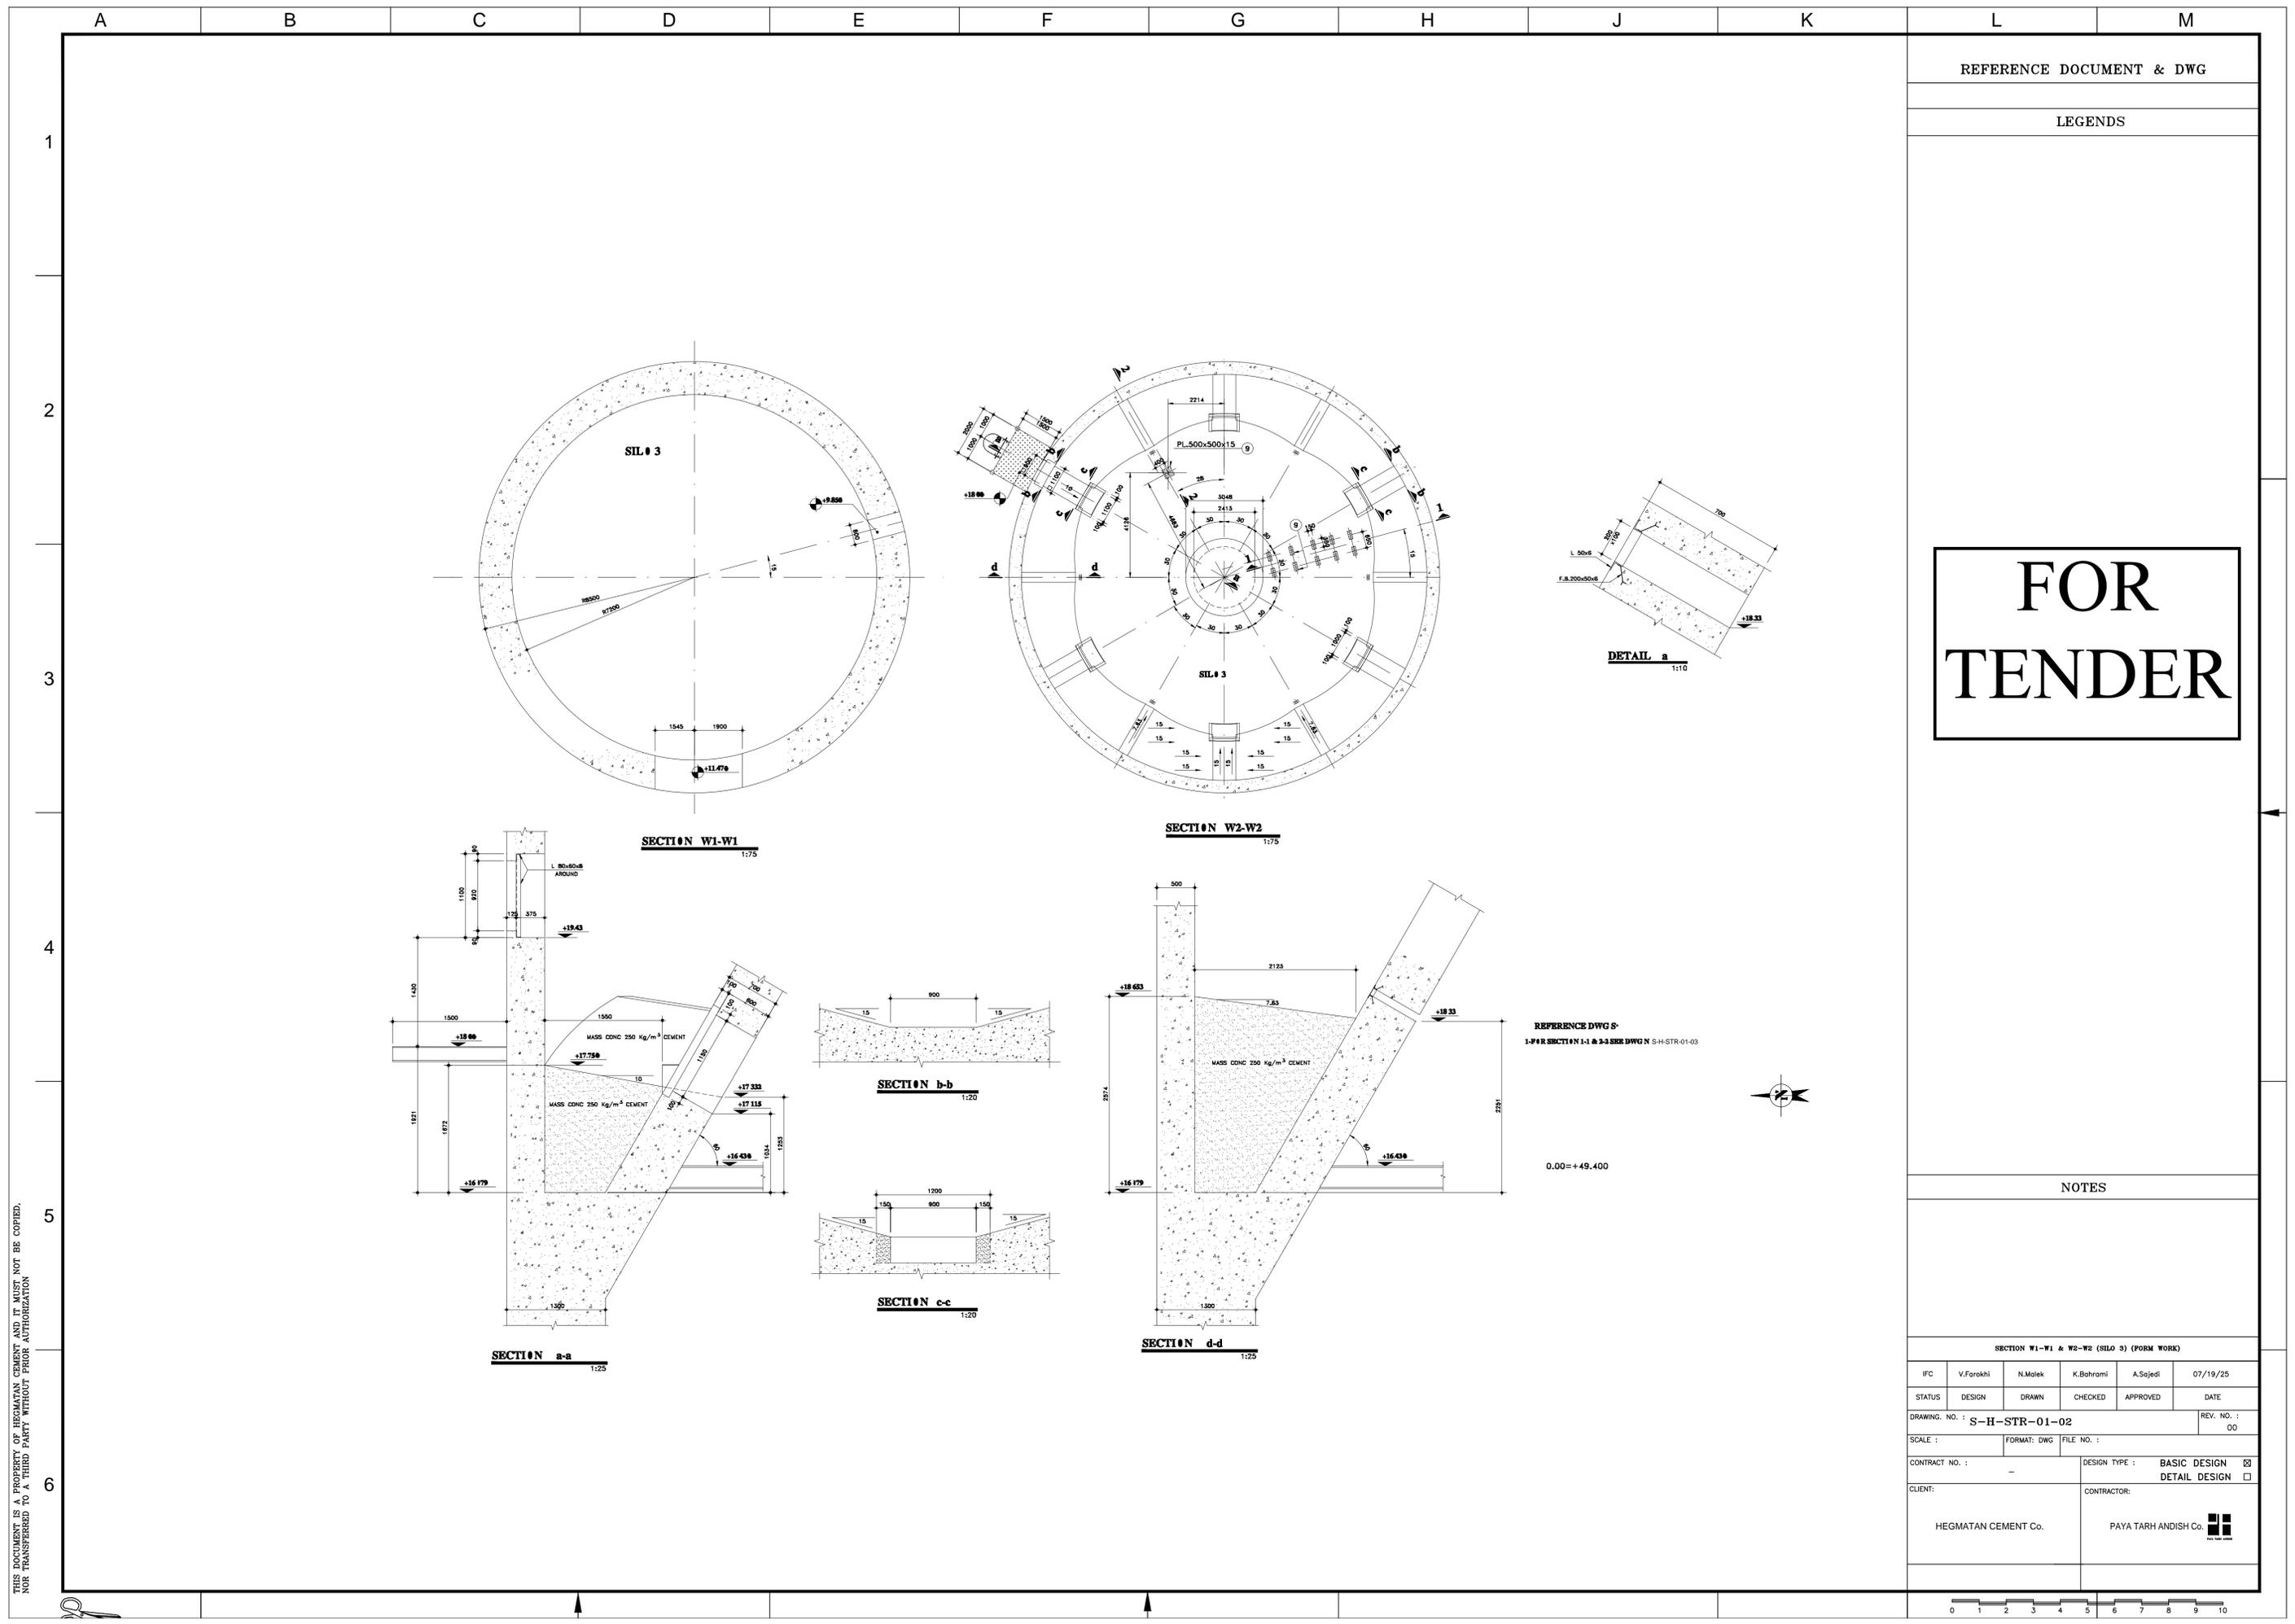

REFERENCE DOCUMENT & DWG

LEGENDS

**FOR TENDER**

REFERENCE DWG S:  
1-F&R SECTION 1-1 & 2-2 SEE DWG N-SH-STR-01-03

0.00 = +49.400





NOTES

SECTION W1-W1 & W2-W2 (SILO 3) (FORM WORK)

IFC	V.Farokhi	N.Malek	K.Bahrami	A.Sajedi	07/19/25
STATUS	DESIGN	DRAWN	CHECKED	APPROVED	DATE
DRAWING NO. :	S-H-STR-01-02				REV. NO. : 00
SCALE :	FORMAT: DWG	FILE NO. :			
CONTRACT NO. :			DESIGN TYPE :	BASIC DESIGN <input type="checkbox"/> DETAIL DESIGN <input checked="" type="checkbox"/>	
CLIENT:	HEGMATAN CEMENT Co.		CONTRACTOR:	PAYA TARH ANDISH Co.	

THIS DOCUMENT IS A PROPERTY OF HEGMATAN CEMENT AND IT MUST NOT BE COPIED, NOR TRANSFERRED TO A THIRD PARTY WITHOUT PRIOR AUTHORIZATION

 

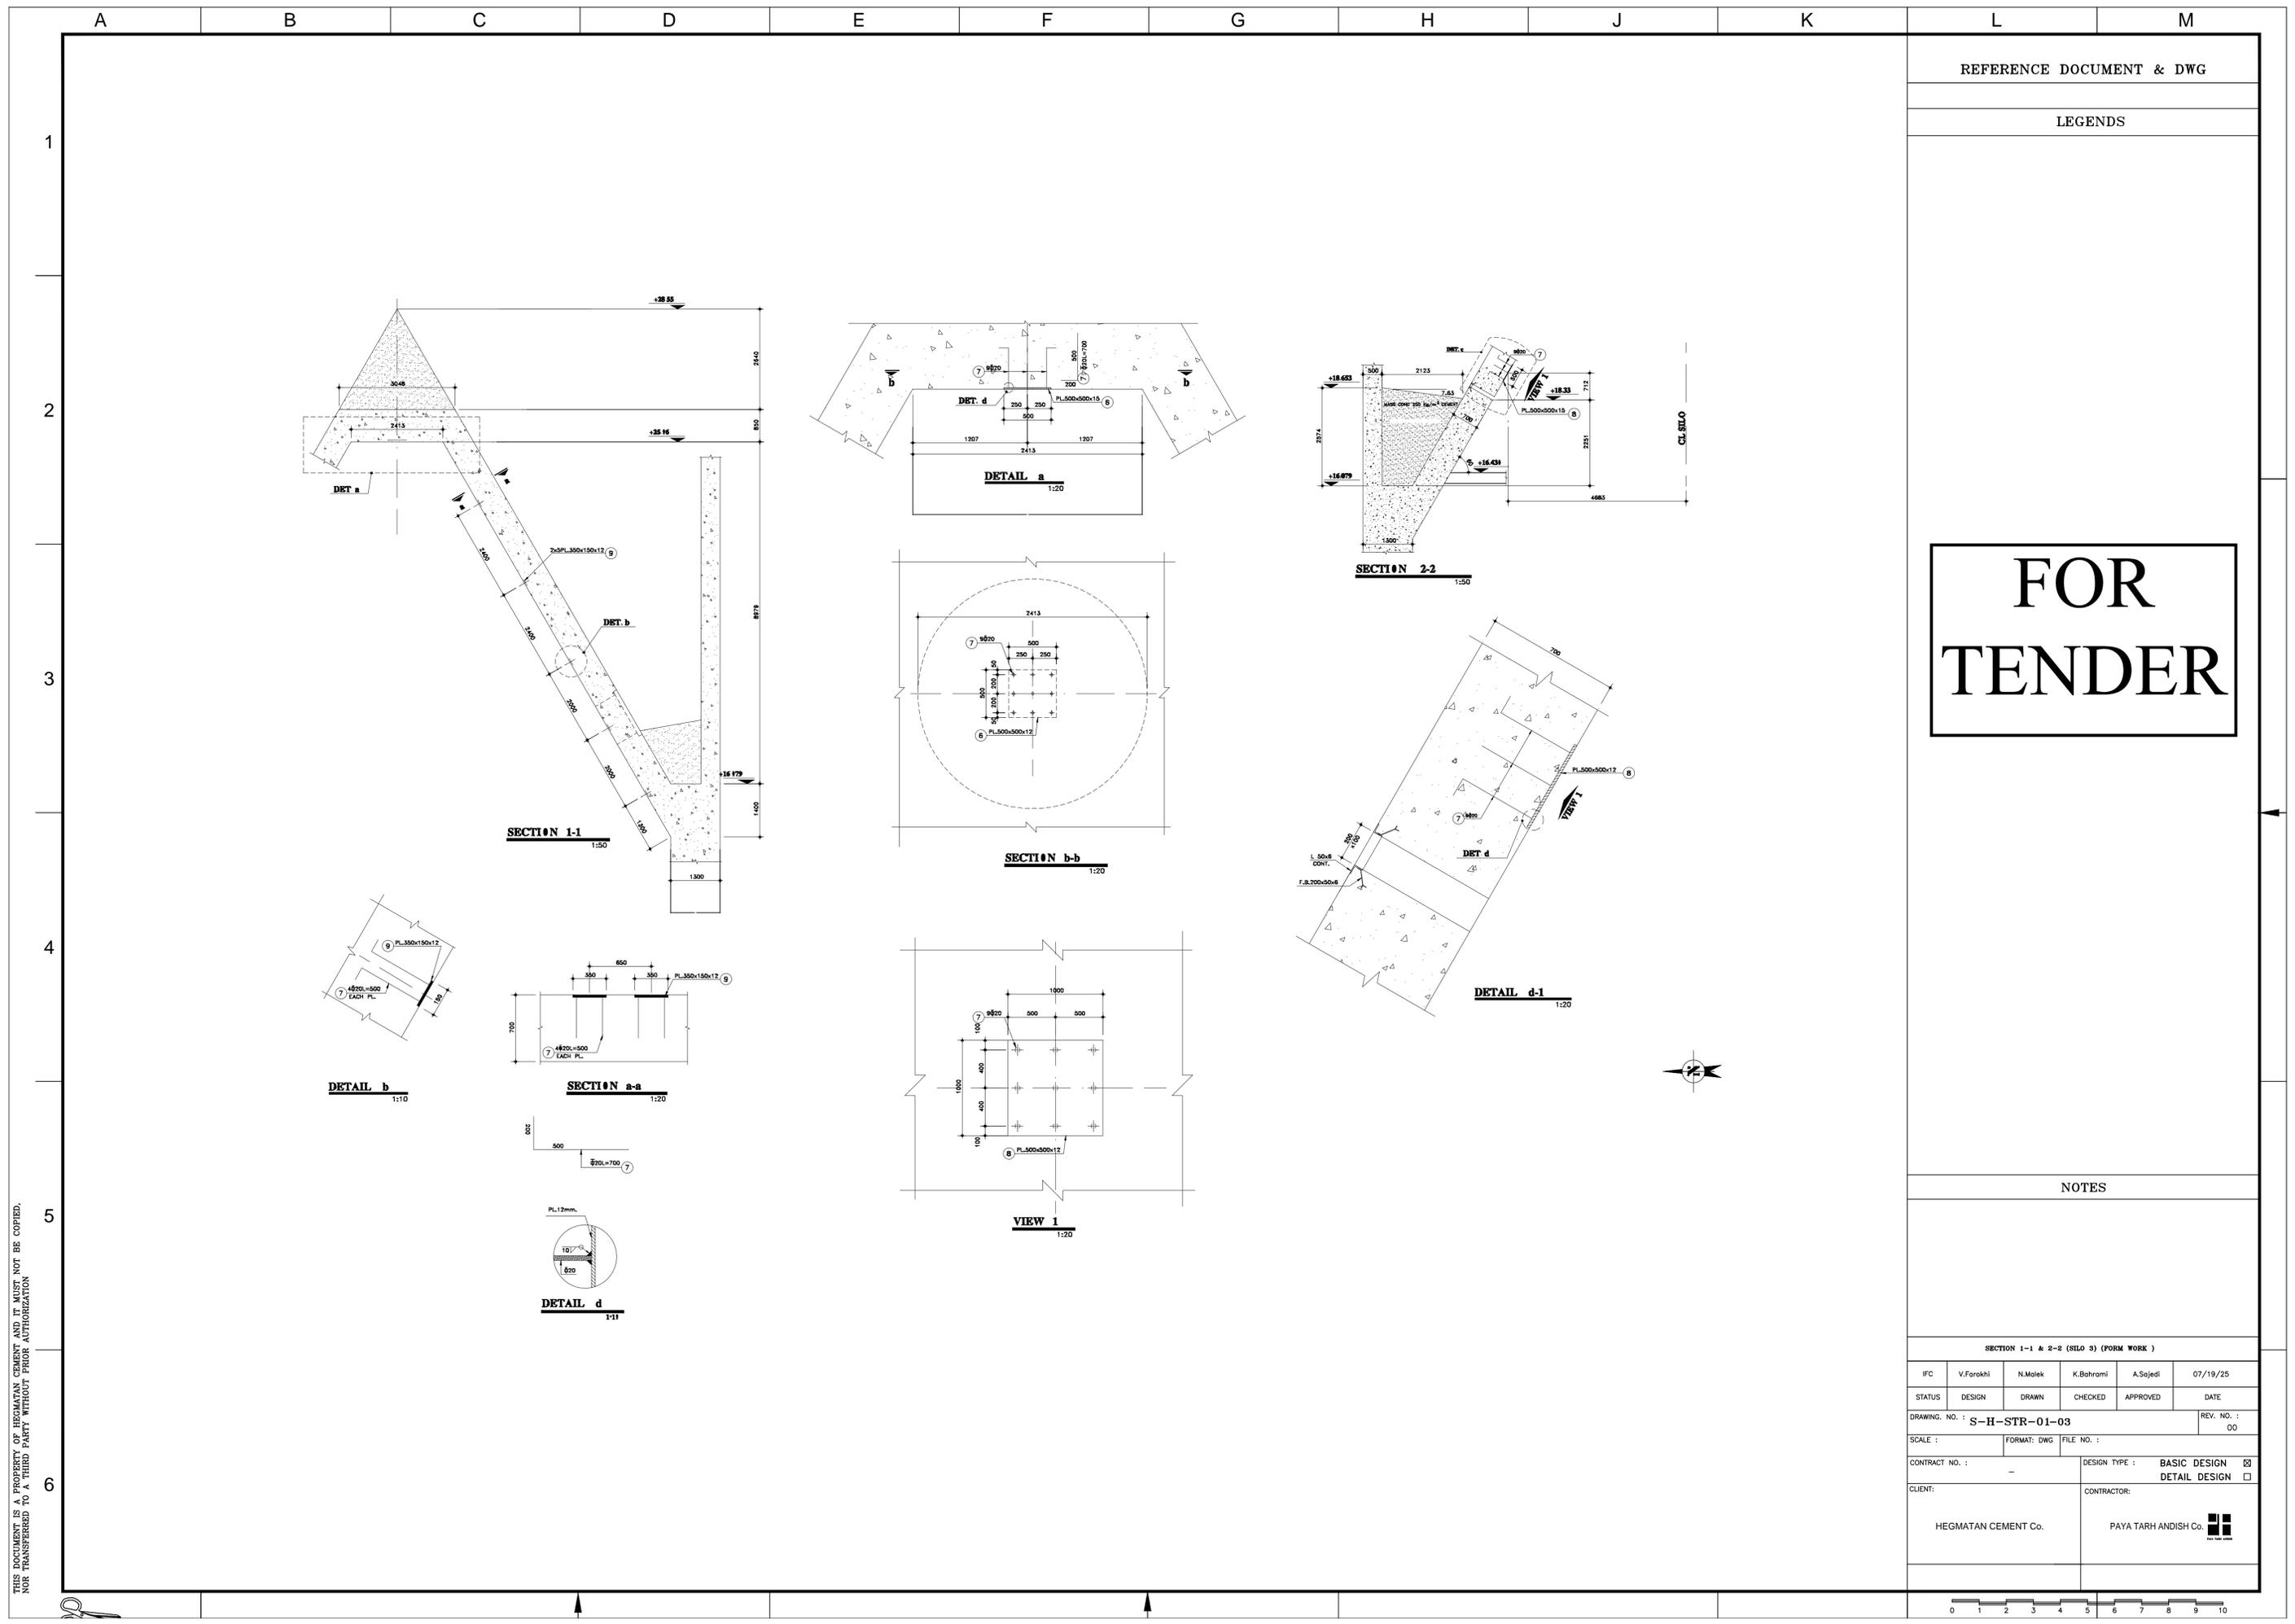

REFERENCE DOCUMENT & DWG

LEGENDS

**FOR  
TENDER**


NOTES

SECTION 1-1 & 2-2 (SILO 3) (FORM WORK)

IFC	V.Farokhi	N.Malek	K.Bahrami	A.Sajedi	07/19/25
STATUS	DESIGN	DRAWN	CHECKED	APPROVED	DATE
DRAWING NO. :	S-H-STR-01-03				REV. NO. : 00
SCALE :	FORMAT: DWG	FILE NO. :			
CONTRACT NO. :			DESIGN TYPE :	BASIC DESIGN <input checked="" type="checkbox"/> DETAIL DESIGN <input type="checkbox"/>	
CLIENT:	HEGMATAN CEMENT Co.		CONTRACTOR:	PAYA TARH ANDISH Co.	

THIS DOCUMENT IS A PROPERTY OF HEGMATAN CEMENT AND IT MUST NOT BE COPIED, NOR TRANSFERRED TO A THIRD PARTY WITHOUT PRIOR AUTHORIZATION



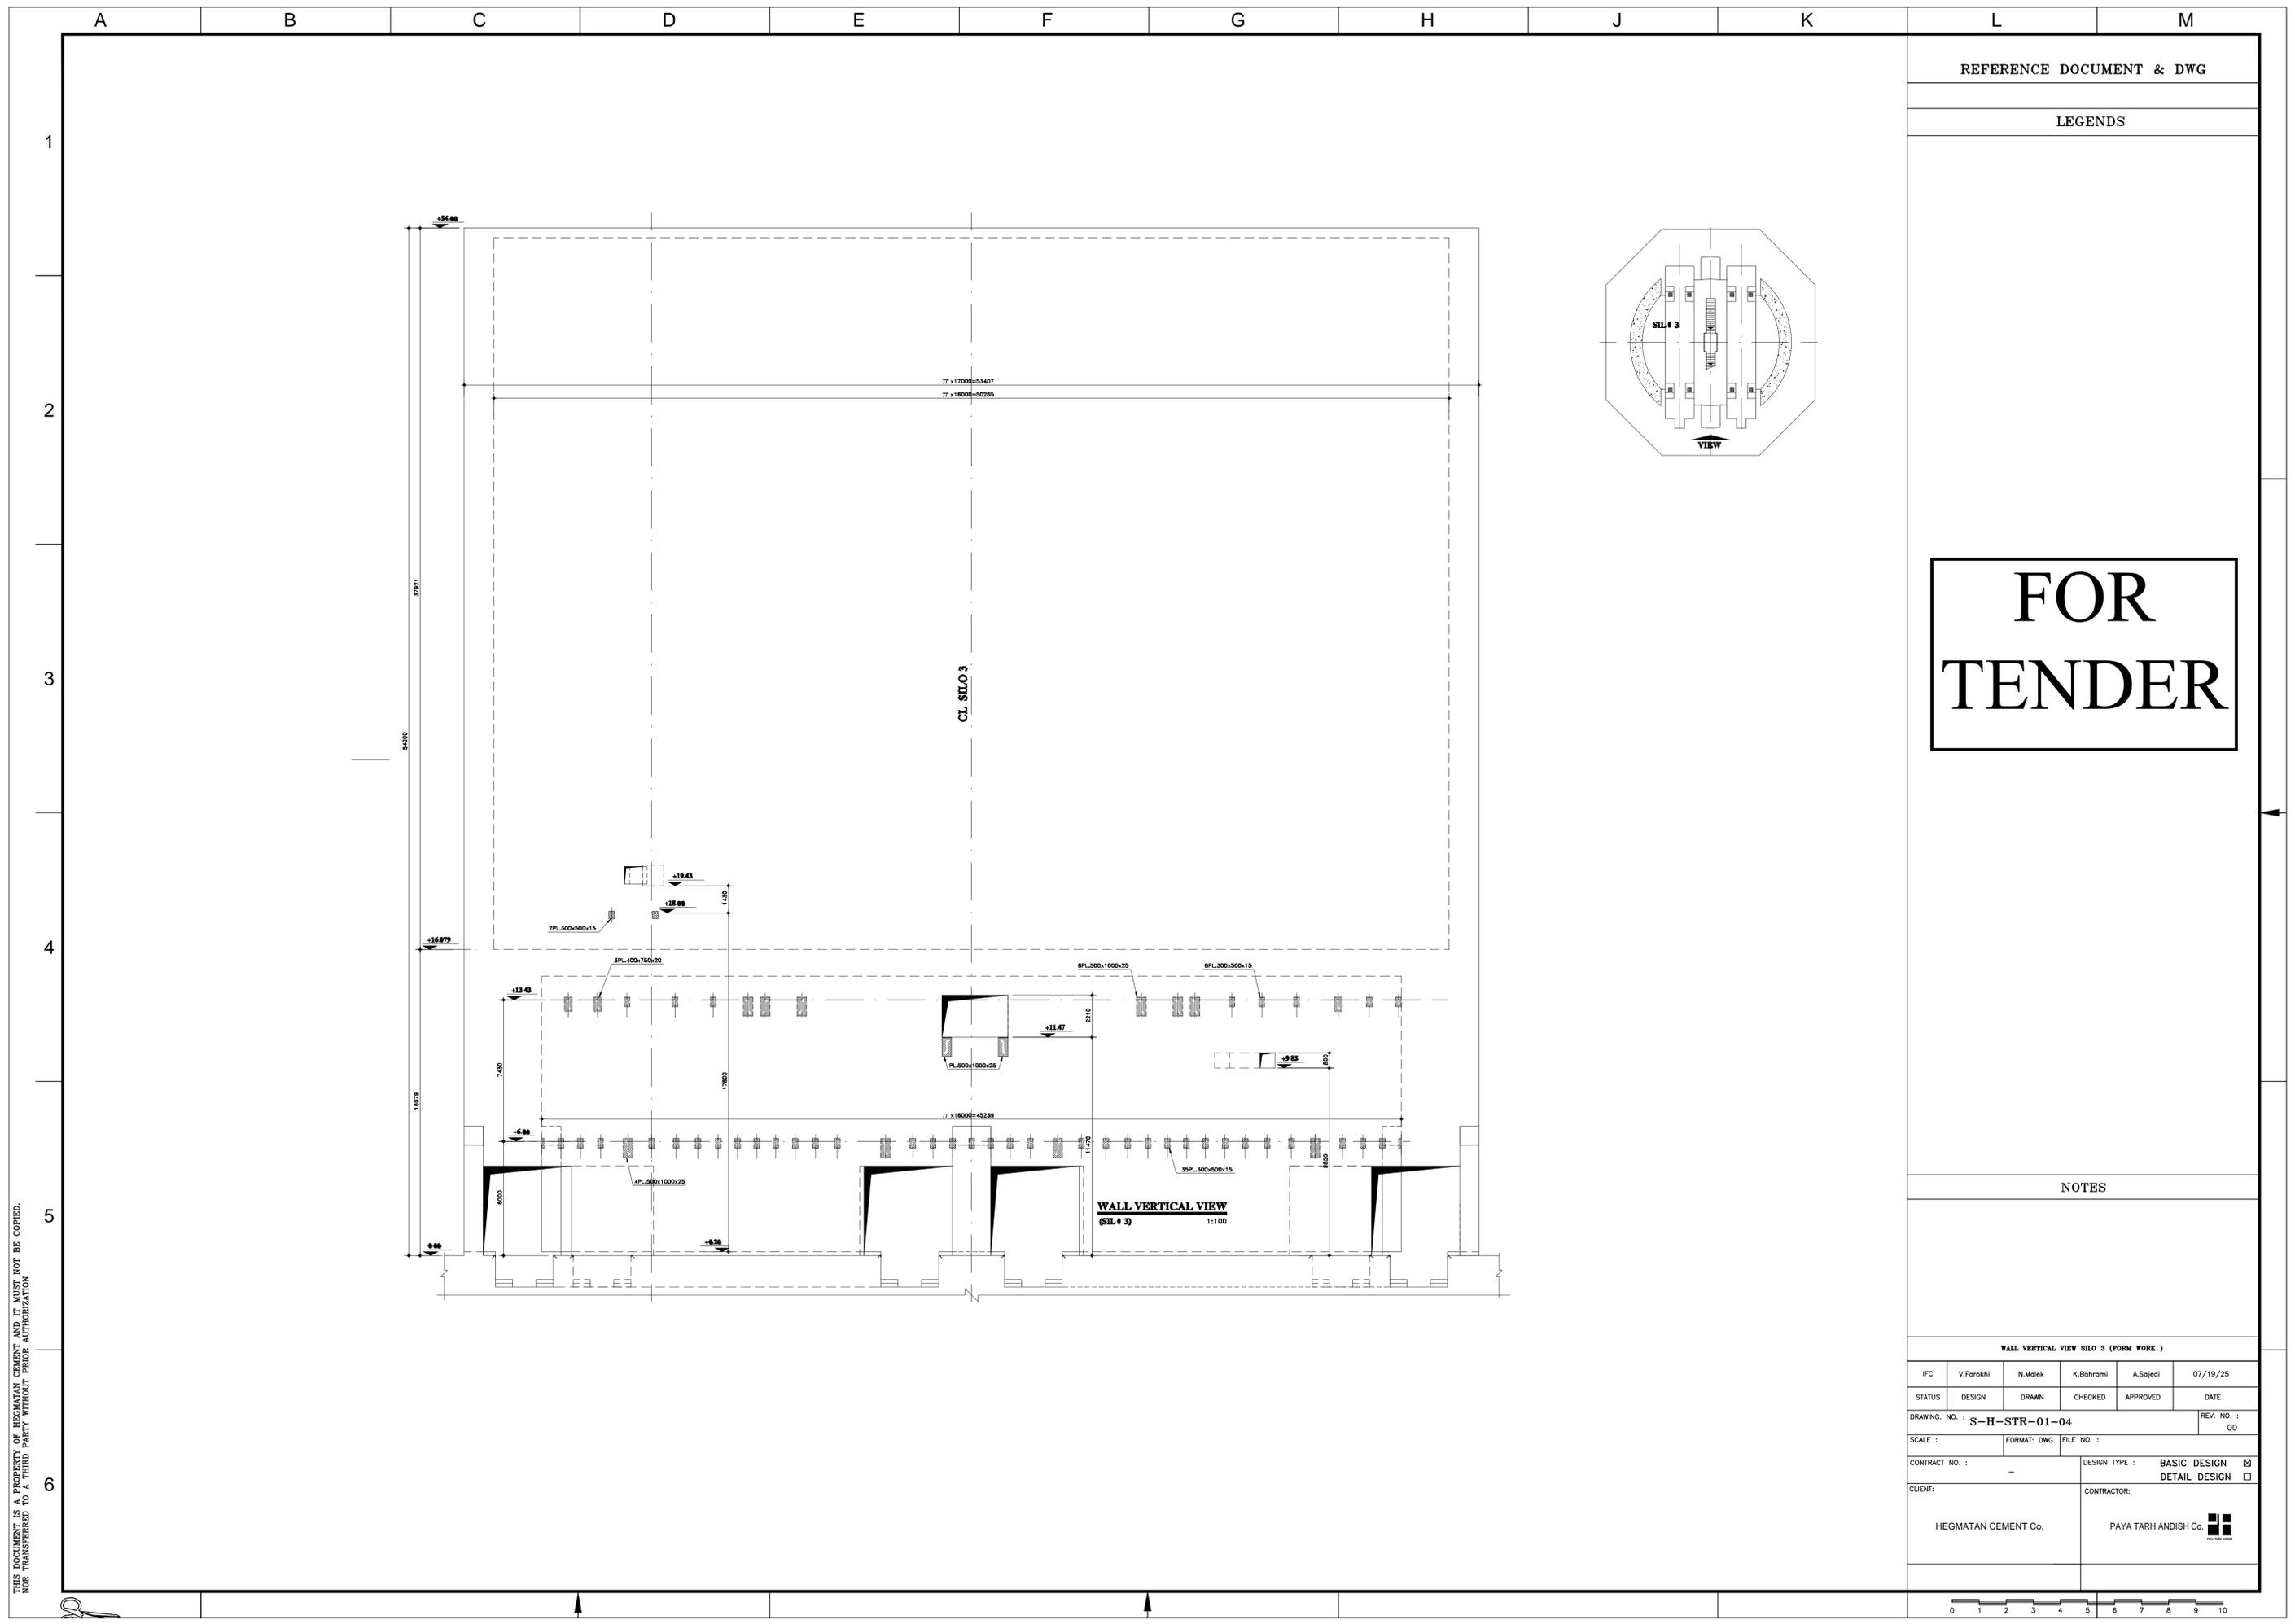

REFERENCE DOCUMENT & DWG

LEGENDS

FOR  
TENDER



NOTES

WALL VERTICAL VIEW SILO 3 (FORM WORK)

IFC	V.Farokhi	N.Malek	K.Bahrami	A.Sajedi	07/19/25
STATUS	DESIGN	DRAWN	CHECKED	APPROVED	DATE
DRAWING NO. :	S-H-STR-01-04				REV. NO. : 00
SCALE :	FORMAT: DWG	FILE NO. :			
CONTRACT NO. :	-		DESIGN TYPE :	<input checked="" type="checkbox"/> BASIC DESIGN <input type="checkbox"/> DETAIL DESIGN	
CLIENT:	HEGMATAN CEMENT Co.		CONTRACTOR:	PAYA TARH ANDISH Co.	

THIS DOCUMENT IS A PROPERTY OF HEGMATAN CEMENT AND IT MUST NOT BE COPIED, NOR TRANSFERRED TO A THIRD PARTY WITHOUT PRIOR AUTHORIZATION



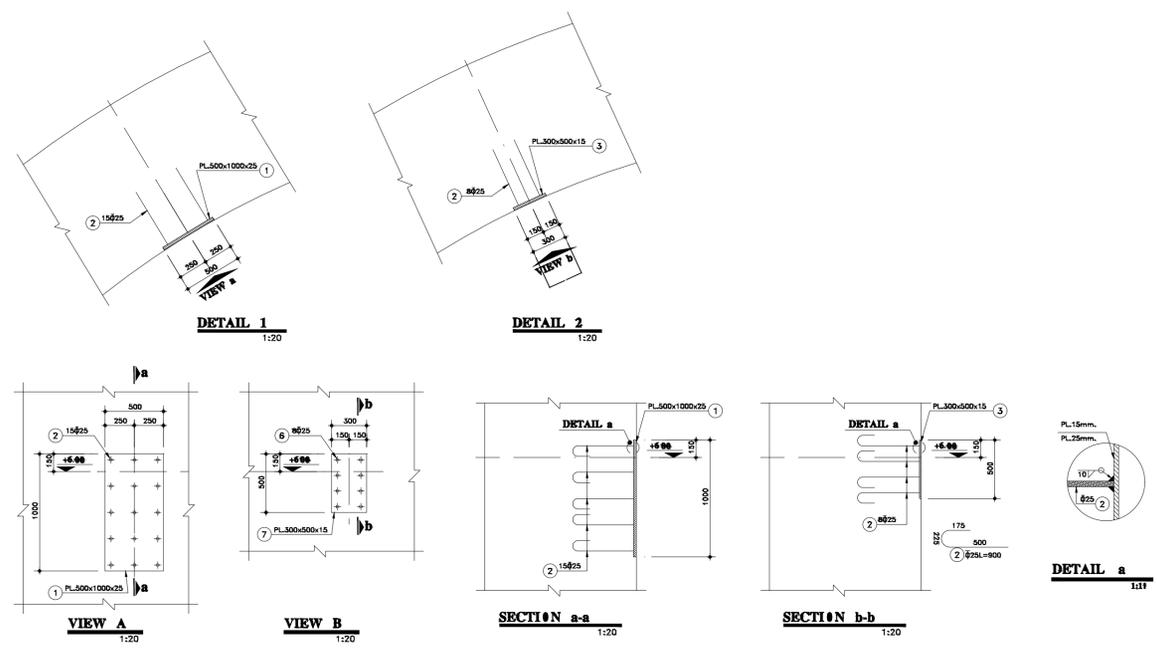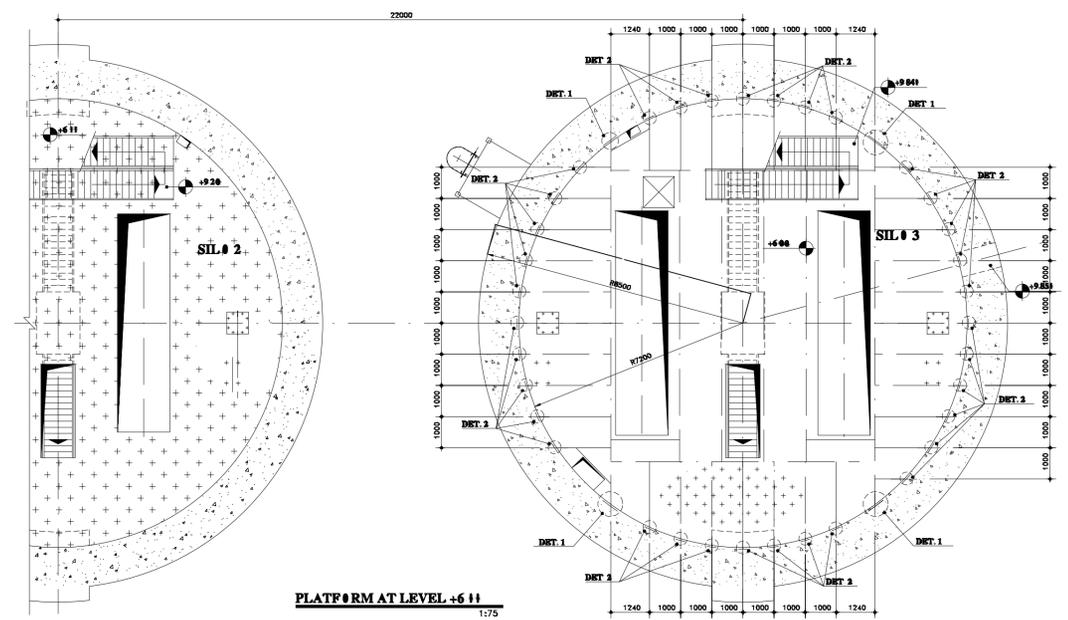

REFERENCE DOCUMENT & DWG


LEGENDS

**FOR TENDER**

NOTES



PLATFORM AT LEVEL+6.00 PLATE ARRANGEMENT (silo3) (form work)

IFC	V.Farokhi	N.Malek	K.Bahrami	A.Sajedi	07/19/25
STATUS	DESIGN	DRAWN	CHECKED	APPROVED	DATE
DRAWING NO. :	S-H-STR-01-05				REV. NO. : 00
SCALE :	FORMAT: DWG	FILE NO. :			
CONTRACT NO. :			DESIGN TYPE :	BASIC DESIGN <input type="checkbox"/> DETAIL DESIGN <input checked="" type="checkbox"/>	
CLIENT:	HEGMATAN CEMENT Co.		CONTRACTOR:	PAYA TARH ANDISH Co.	

 

THIS DOCUMENT IS A PROPERTY OF HEGMATAN CEMENT AND IT MUST NOT BE COPIED, NOR TRANSFERRED TO A THIRD PARTY WITHOUT PRIOR AUTHORIZATION

**FOR  
TENDER**

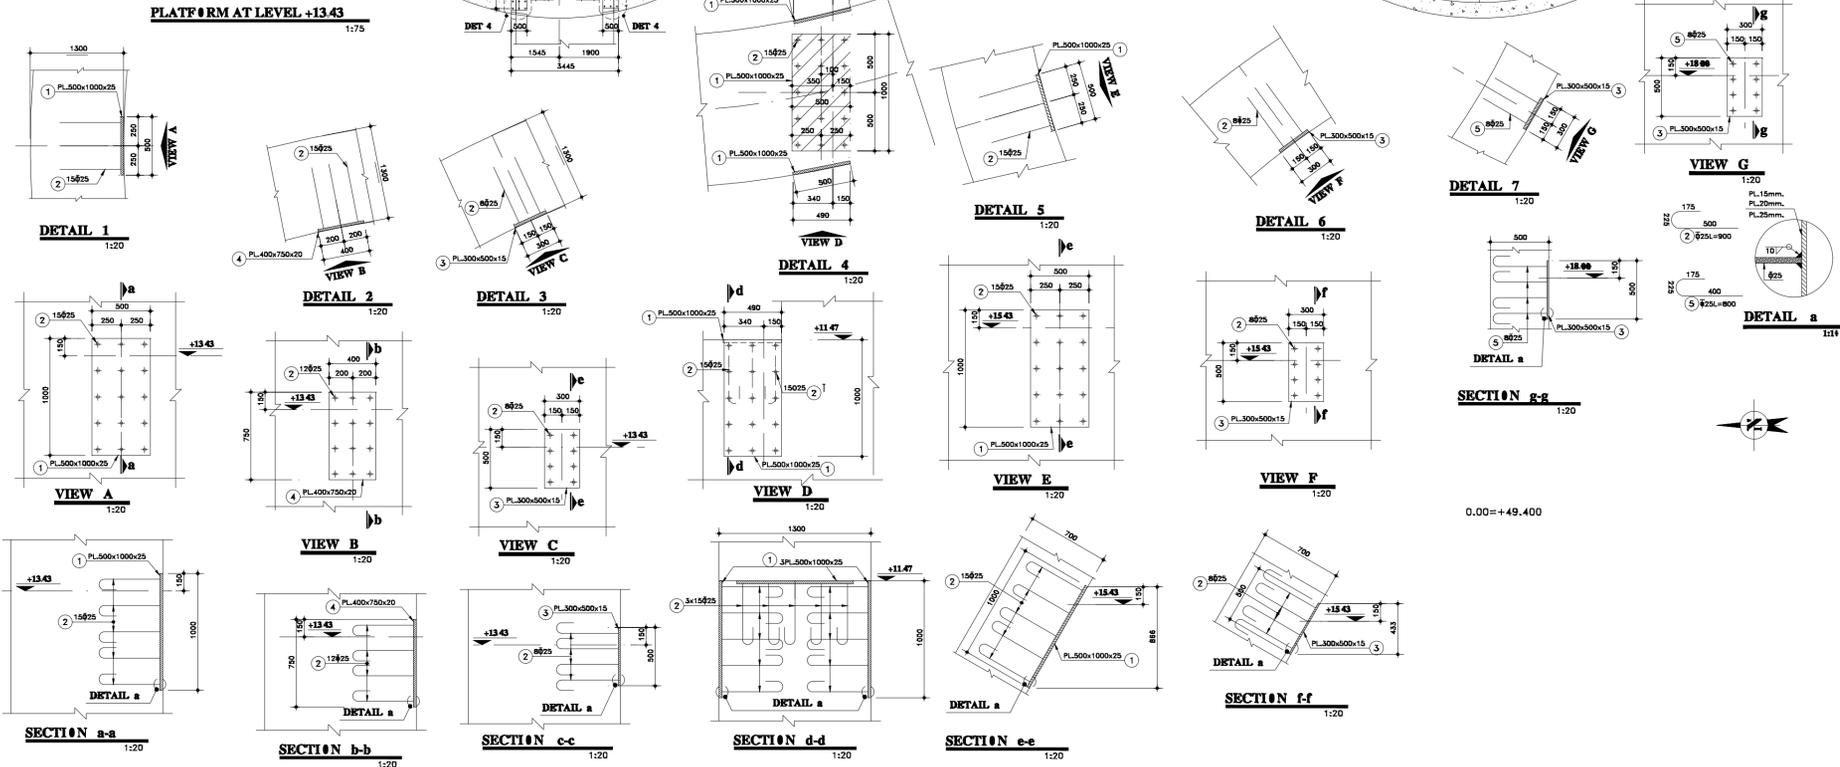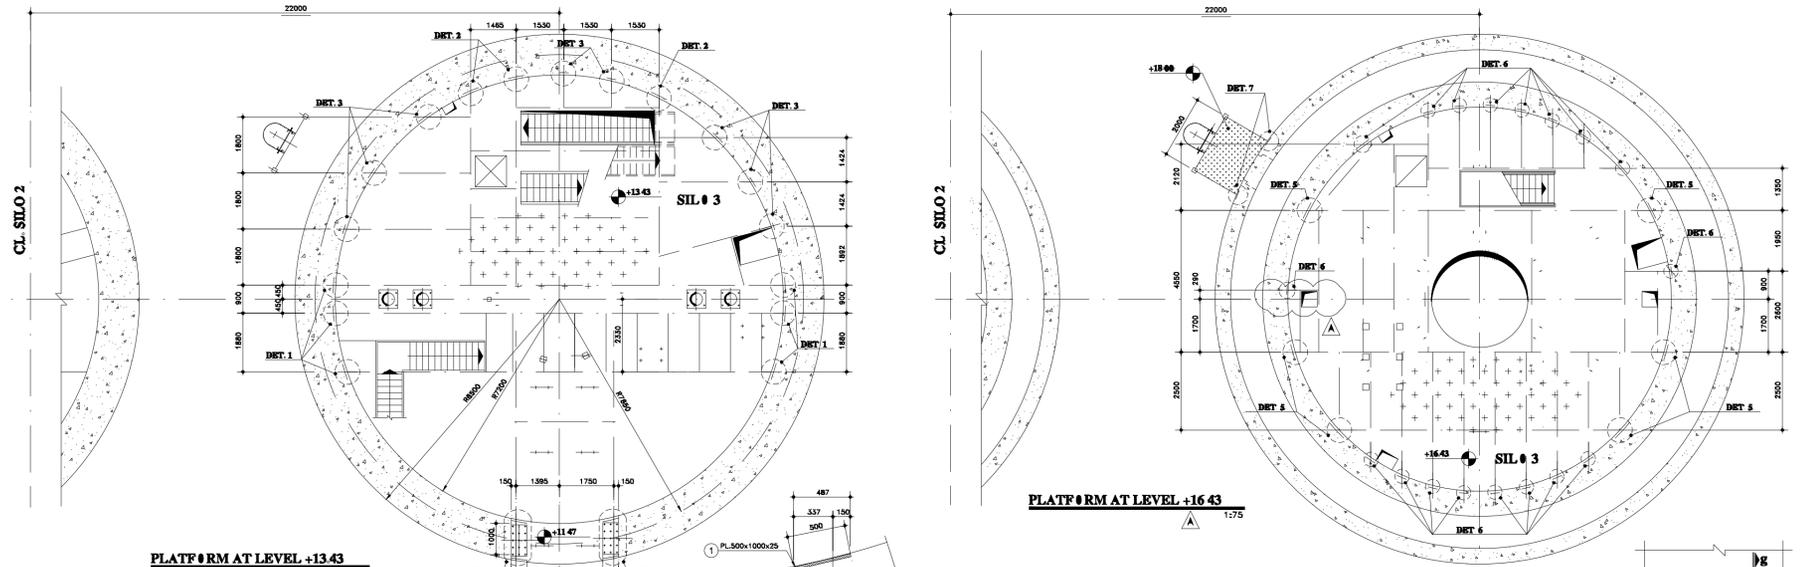


NOTES

PLATFORM AT LEVEL +13.43& +16.43 PLATE ARRANGEMENT (silo3) (formwork)

IPC	V.Farokhi	N.Malek	K.Bahrami	A.Sajedi	07/19/25
STATUS	DESIGN	DRAWN	CHECKED	APPROVED	DATE
DRAWING NO. :	S-H-STR-01-06				REV. NO. : 00
SCALE :	FORMAT: DWG	FILE NO. :			
CONTRACT NO. :	-		DESIGN TYPE :	BASIC DESIGN <input type="checkbox"/> DETAIL DESIGN <input checked="" type="checkbox"/>	
CLIENT:	HEGMATAN CEMENT Co.		CONTRACTOR:	PAYA TARH ANDISH Co.	

THIS DOCUMENT IS A PROPERTY OF HEGMATAN CEMENT AND IT MUST NOT BE COPIED, NOR TRANSFERRED TO A THIRD PARTY WITHOUT PRIOR AUTHORIZATION

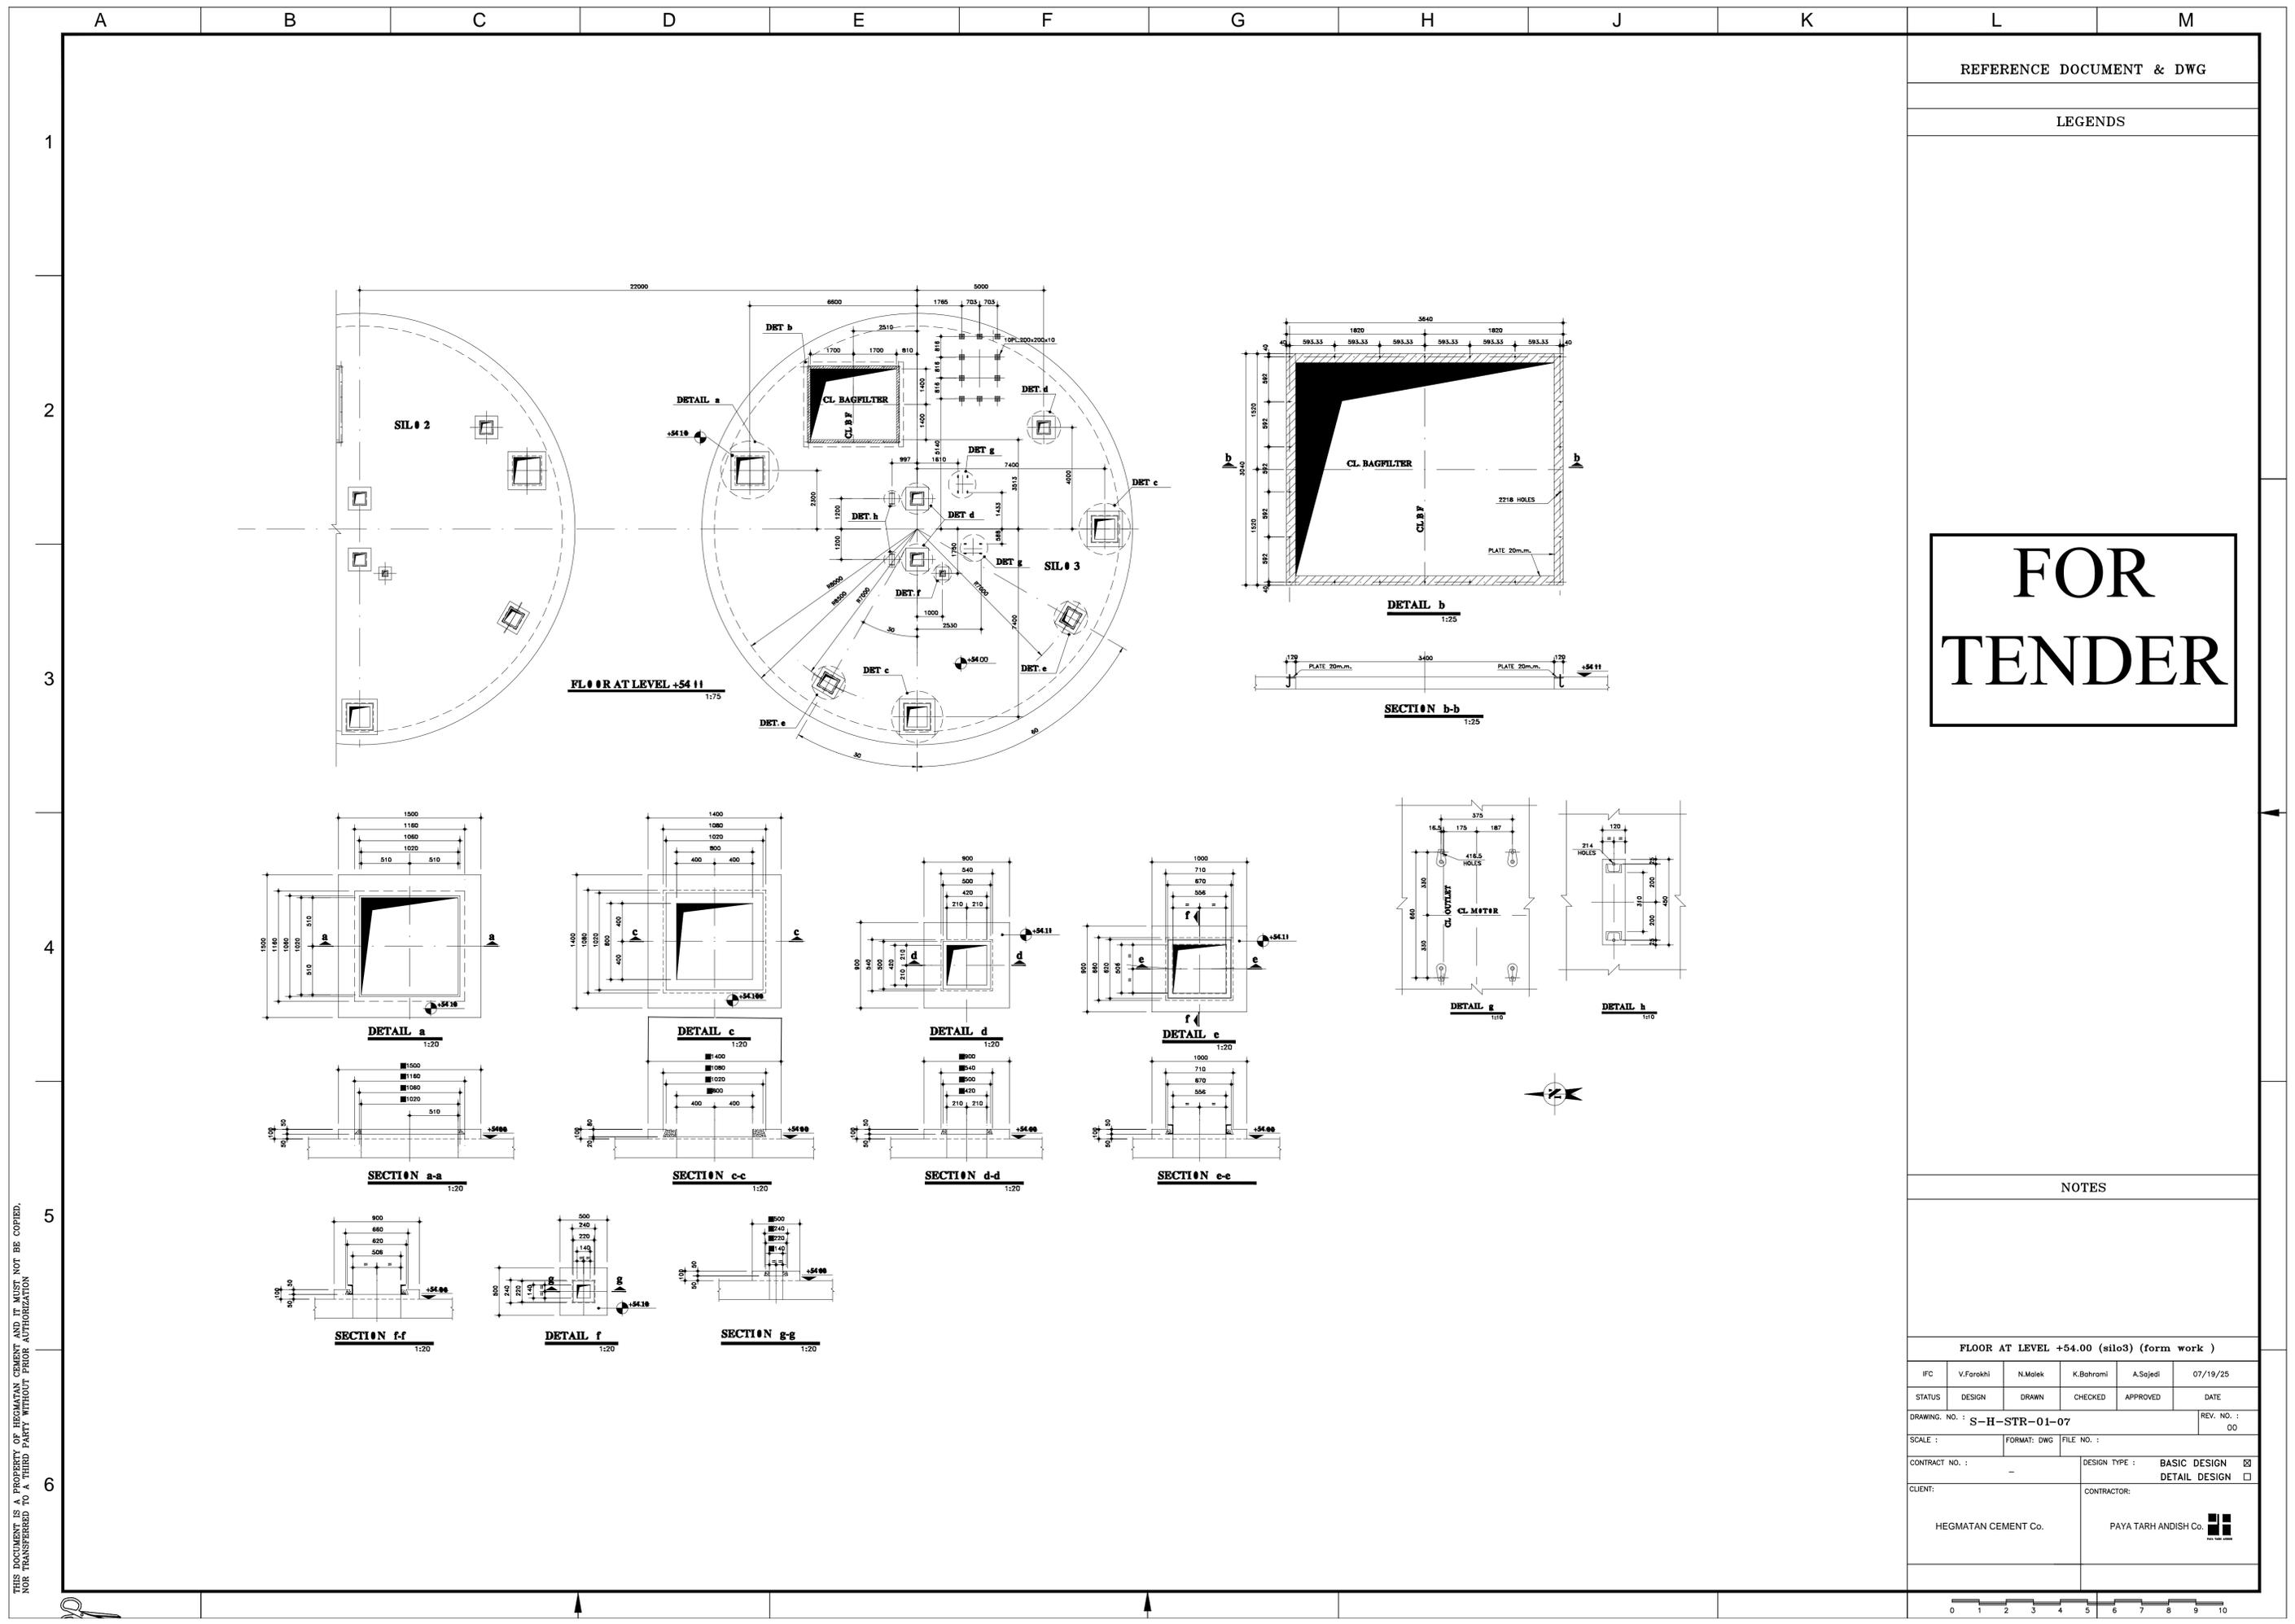

REFERENCE DOCUMENT & DWG

LEGENDS


**FOR  
TENDER**

NOTES


FLOOR AT LEVEL +54.00 (silo3) (form work)

IPC	V.Farokhi	N.Malek	K.Bahrami	A.Sajedi	07/19/25
STATUS	DESIGN	DRAWN	CHECKED	APPROVED	DATE
DRAWING NO. :	S-H-STR-01-07				REV. NO. : 00
SCALE :	FORMAT: DWG	FILE NO. :			
CONTRACT NO. :	-		DESIGN TYPE :	BASIC DESIGN <input checked="" type="checkbox"/> DETAIL DESIGN <input type="checkbox"/>	
CLIENT:	HEGMATAN CEMENT Co.		CONTRACTOR:	PAYA TARH ANDISH Co.	

THIS DOCUMENT IS A PROPERTY OF HEGMATAN CEMENT AND IT MUST NOT BE COPIED, NOR TRANSFERRED TO A THIRD PARTY WITHOUT PRIOR AUTHORIZATION

 

**FOR  
TENDER**

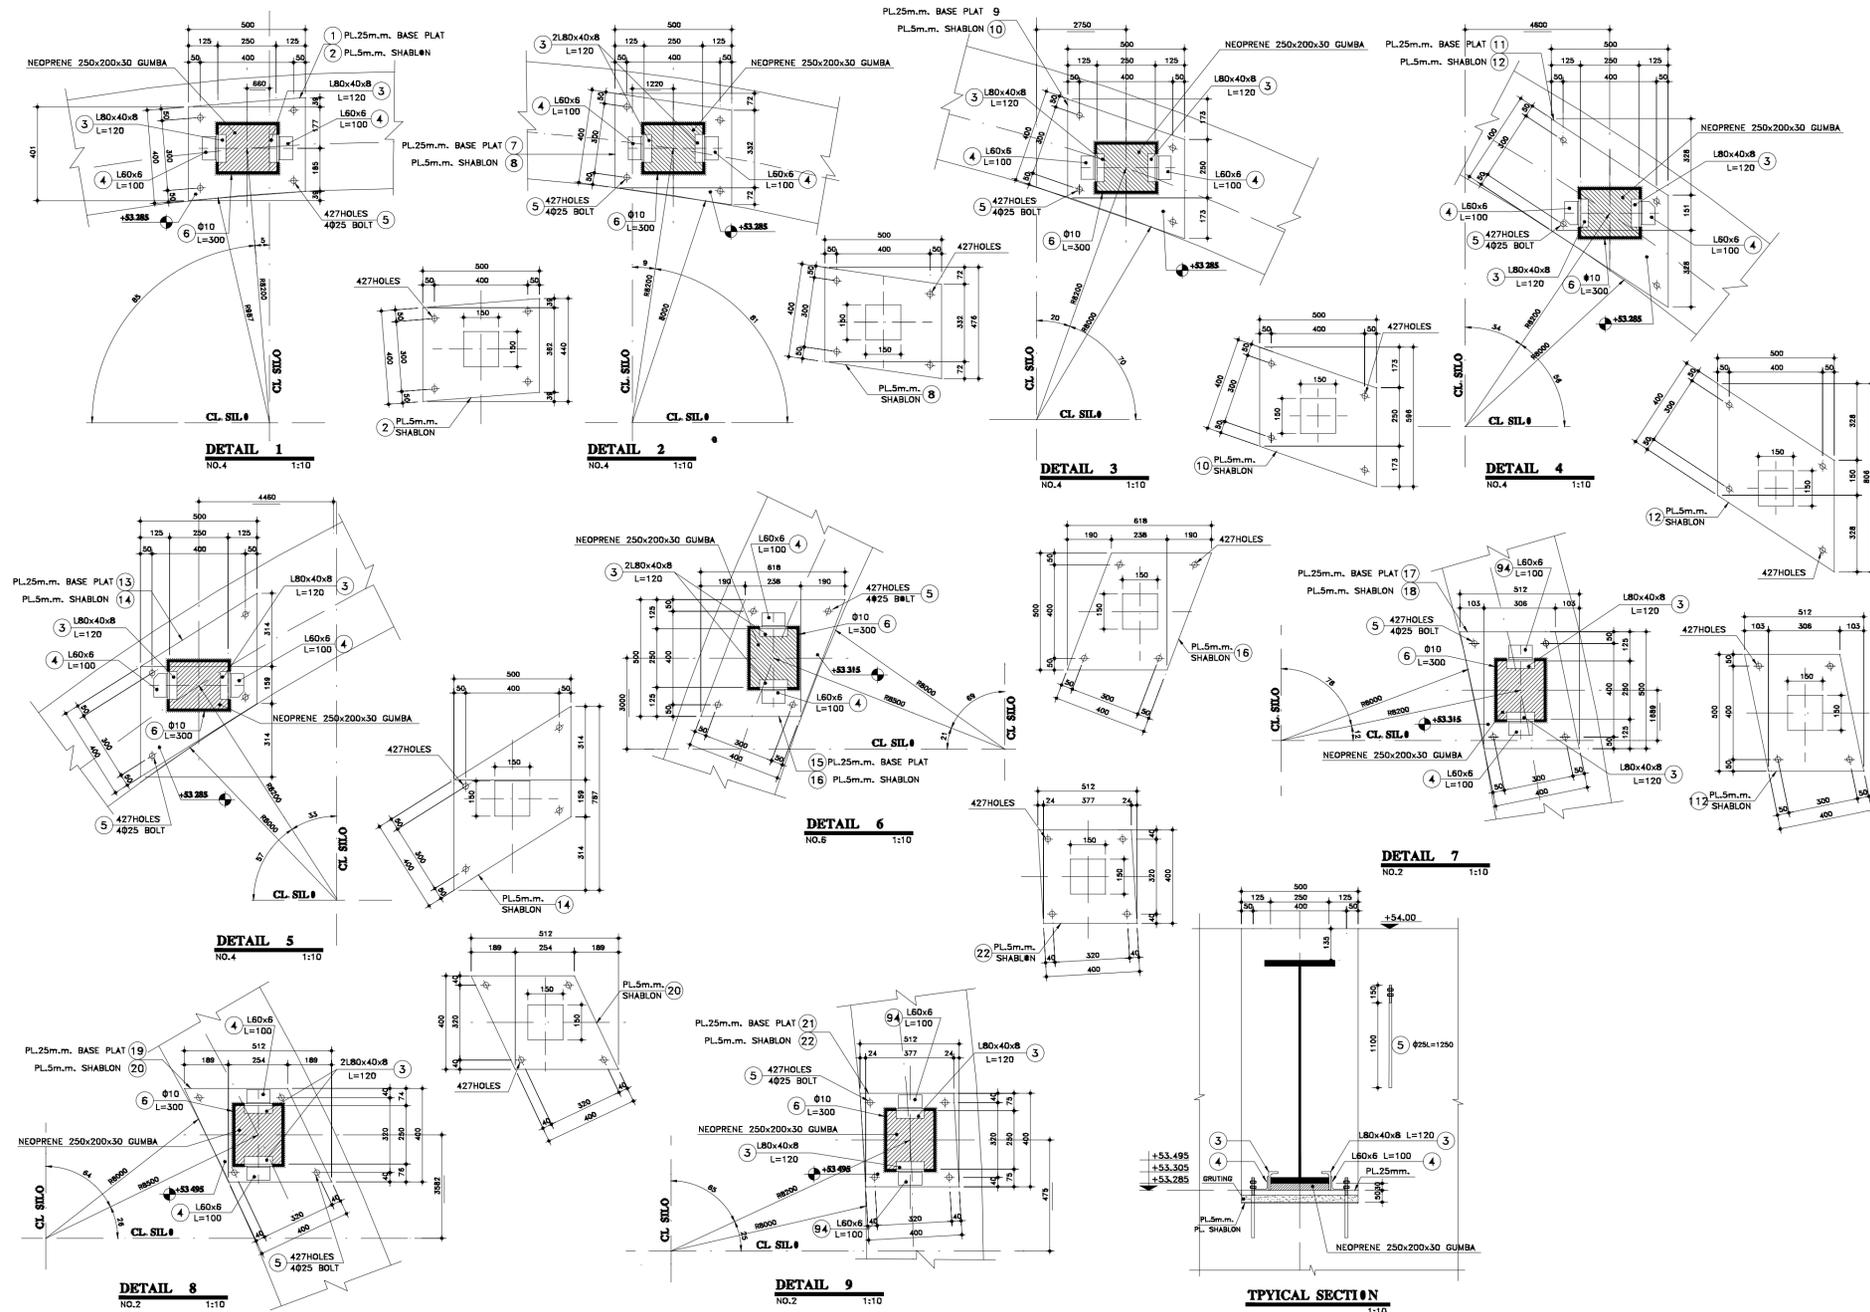


NOTES

PLATE GIRDERS SUPPORT DETAILS AT LEVEL +54.00 DETAIL 10 (silos) (form work)

IPC	V.Farokhi	N.Malek	K.Bahrami	A.Sajedi	07/19/25
STATUS	DESIGN	DRAWN	CHECKED	APPROVED	DATE
DRAWING NO. :	S-H-STR-01-08				REV. NO. : 00
SCALE :	FORMAT: DWG	FILE NO. :			
CONTRACT NO. :	DESIGN TYPE :		BASIC DESIGN <input type="checkbox"/> DETAIL DESIGN <input checked="" type="checkbox"/>		
CLIENT:	HEGMATAN CEMENT Co.		CONTRACTOR: PAYA TARH ANDISH Co.		

THIS DOCUMENT IS A PROPERTY OF HEGMATAN CEMENT AND IT MUST NOT BE COPIED, NOR TRANSFERRED TO A THIRD PARTY WITHOUT PRIOR AUTHORIZATION

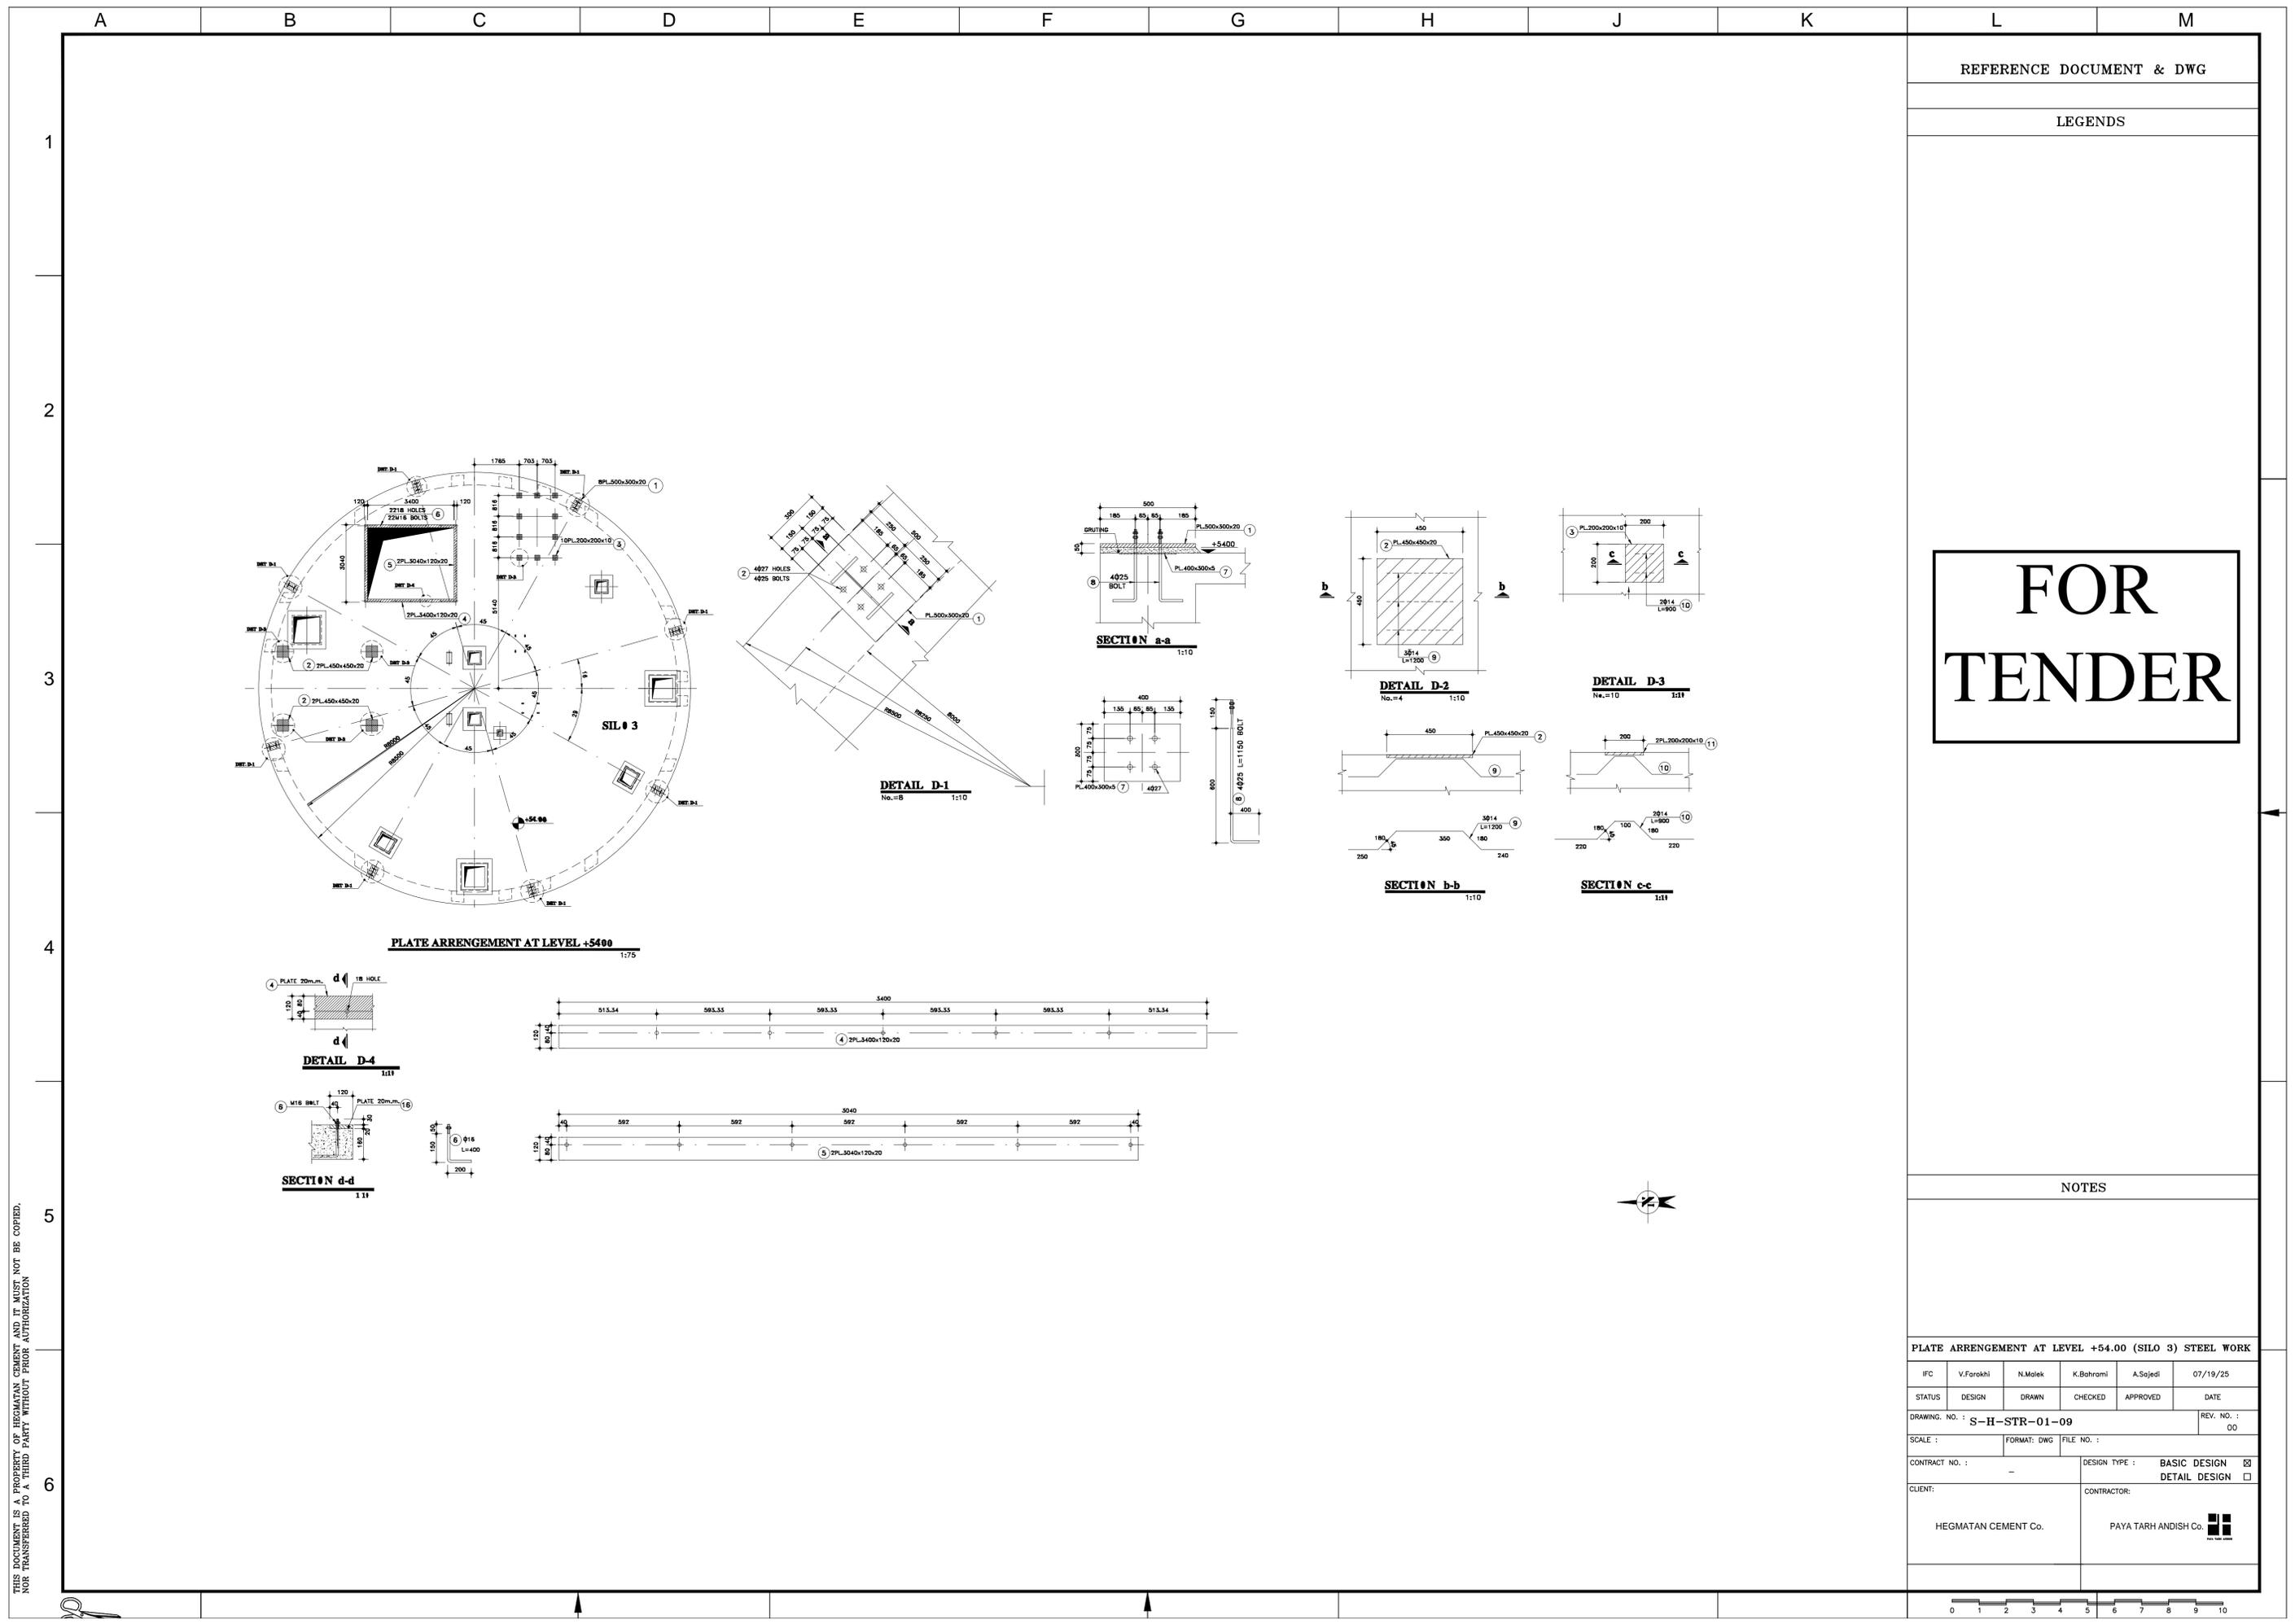

REFERENCE DOCUMENT & DWG

LEGENDS


FOR  
TENDER


NOTES

PLATE ARRANGEMENT AT LEVEL +54.00 (SILO 3) STEEL WORK

IFC	V.Farokhi	N.Malek	K.Bahrami	A.Sajedi	07/19/25
STATUS	DESIGN	DRAWN	CHECKED	APPROVED	DATE
DRAWING NO. :	S-H-STR-01-09				REV. NO. : 00
SCALE :	FORMAT: DWG	FILE NO. :			
CONTRACT NO. :	-		DESIGN TYPE :	BASIC DESIGN <input type="checkbox"/> DETAIL DESIGN <input checked="" type="checkbox"/>	
CLIENT:	HEGMATAN CEMENT Co.		CONTRACTOR:	PAYA TARH ANDISH Co.	

THIS DOCUMENT IS A PROPERTY OF HEGMATAN CEMENT AND IT MUST NOT BE COPIED, NOR TRANSFERRED TO A THIRD PARTY WITHOUT PRIOR AUTHORIZATION

 

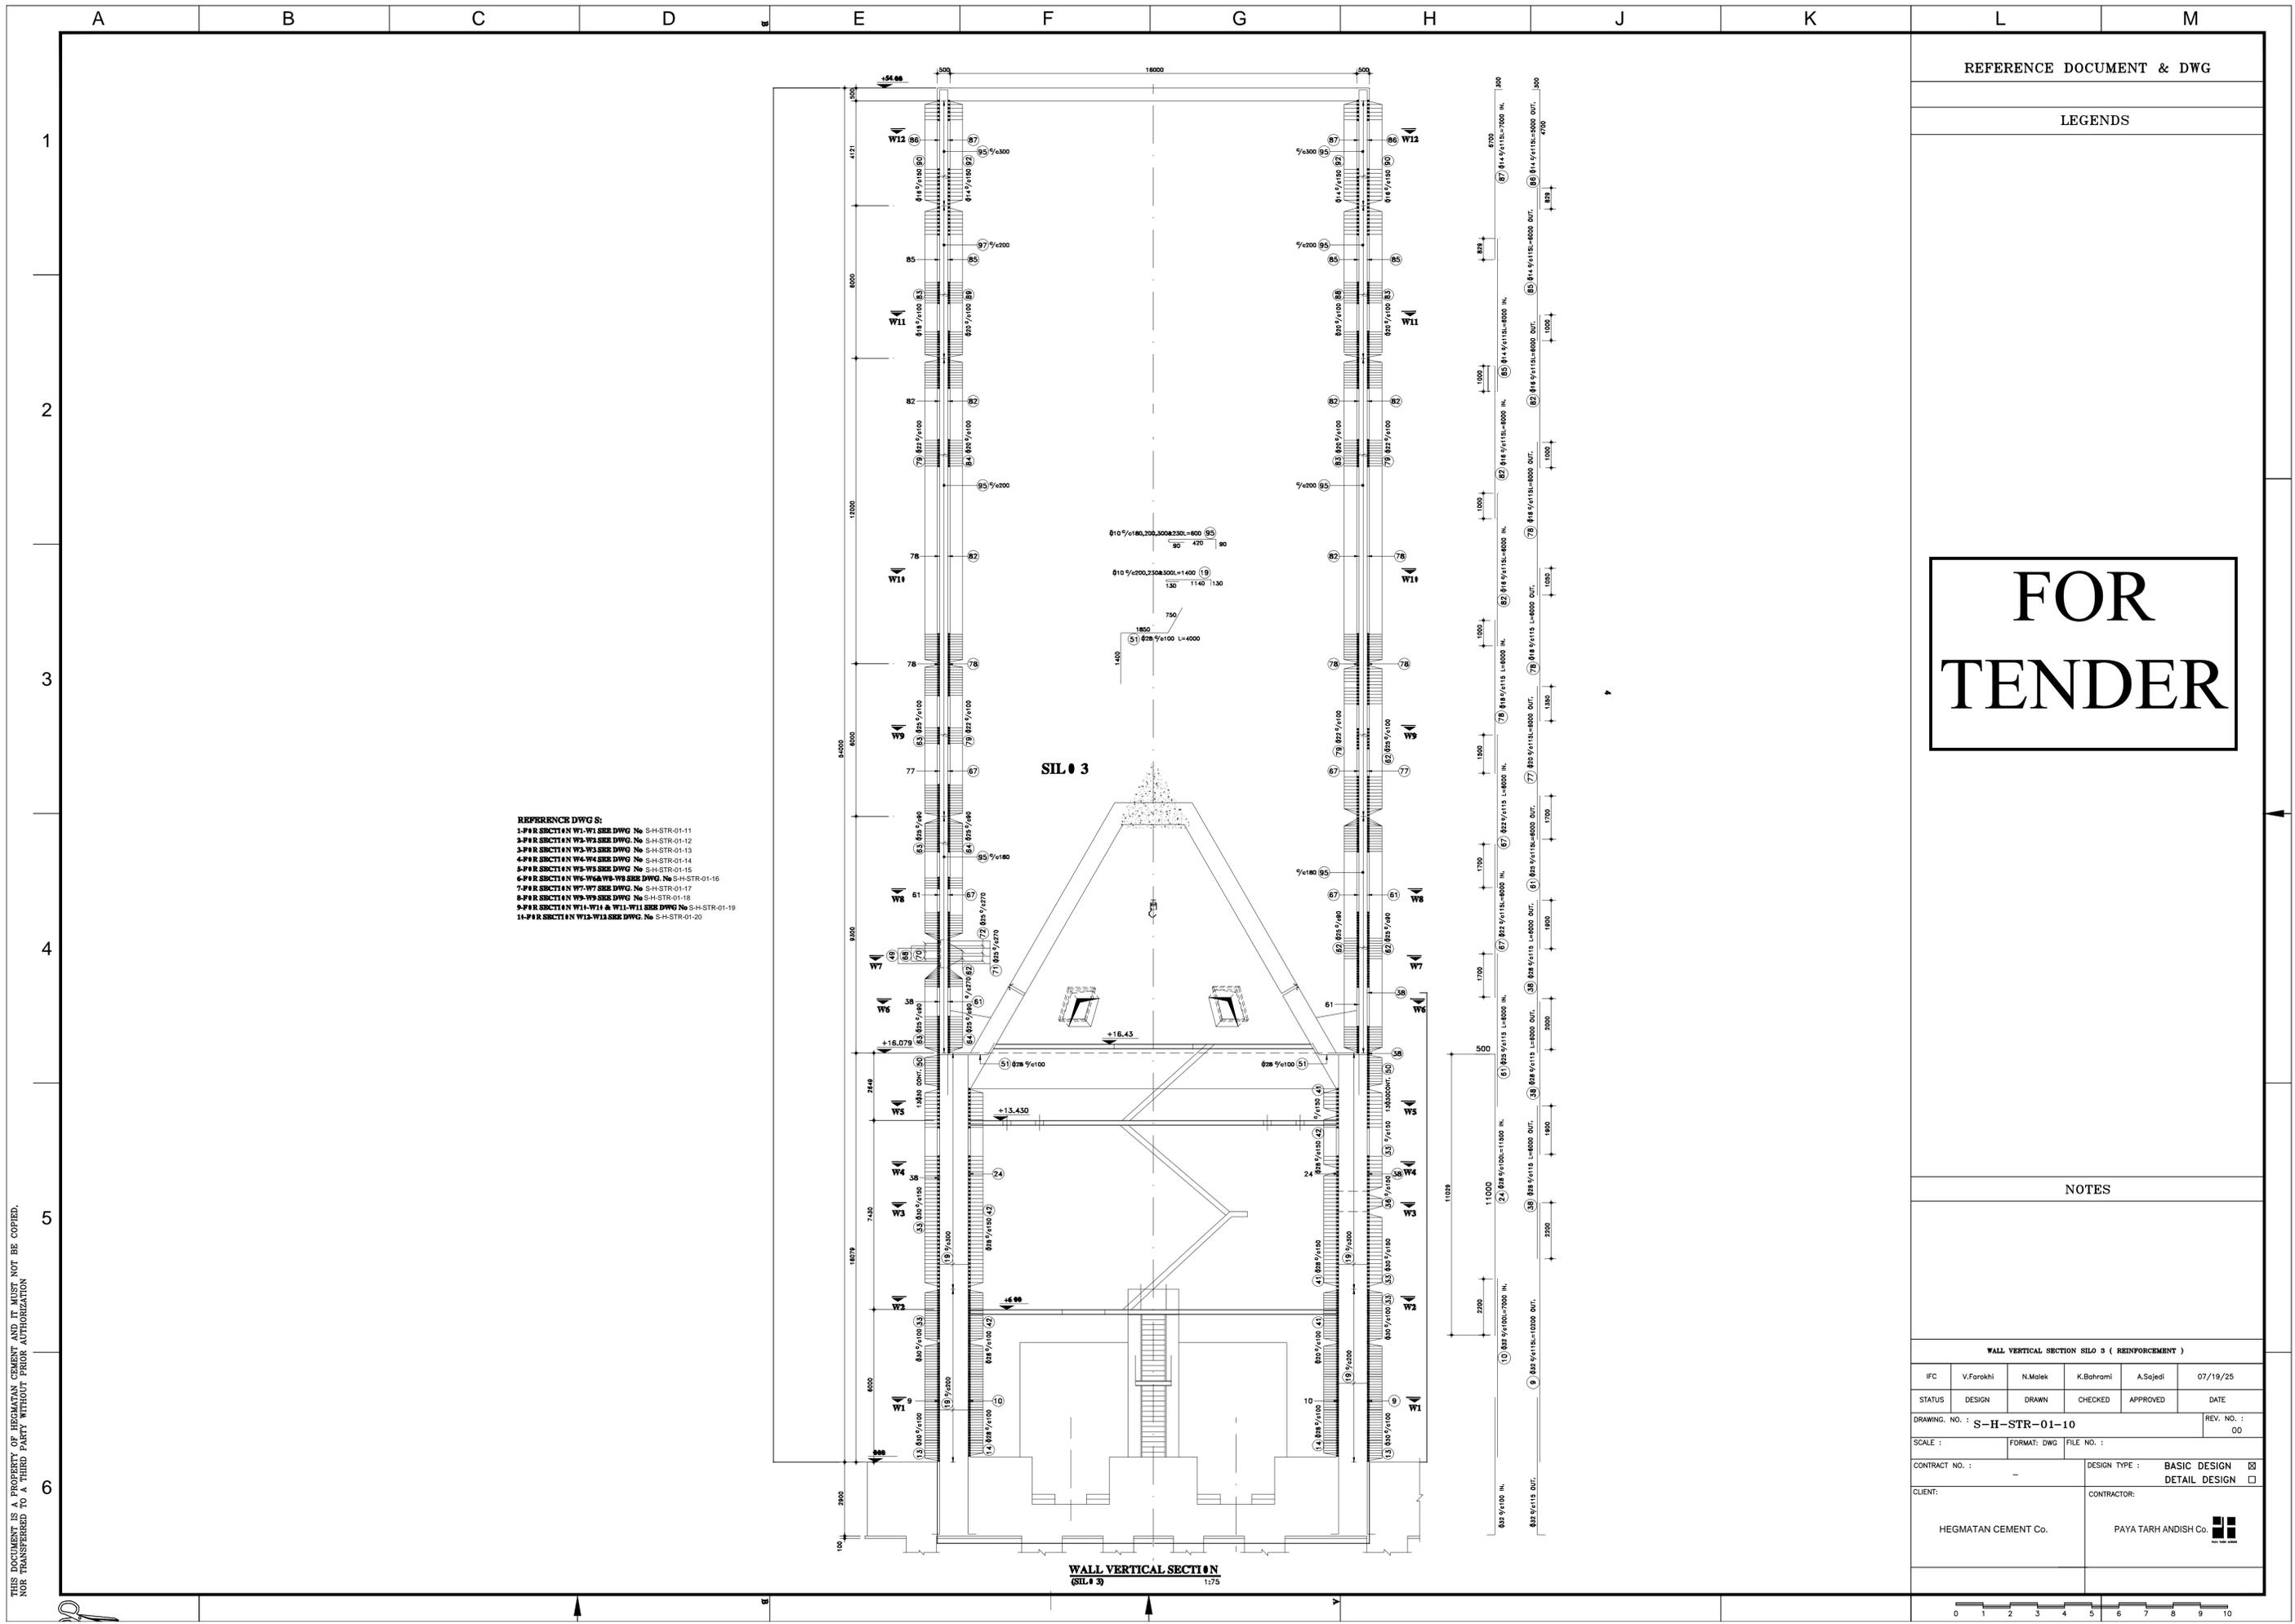

**REFERENCE DWG S:**  
 1-PER SECTION W1-W1 SEE DWG No S-H-STR-01-11  
 2-PER SECTION W2-W2 SEE DWG No S-H-STR-01-12  
 3-PER SECTION W3-W3 SEE DWG No S-H-STR-01-13  
 4-PER SECTION W4-W4 SEE DWG No S-H-STR-01-14  
 5-PER SECTION W5-W5 SEE DWG No S-H-STR-01-15  
 6-PER SECTION W6-W6 SEE DWG No S-H-STR-01-16  
 7-PER SECTION W7-W7 SEE DWG No S-H-STR-01-17  
 8-PER SECTION W8-W8 SEE DWG No S-H-STR-01-18  
 9-PER SECTION W9-W9 SEE DWG No S-H-STR-01-19  
 10-PER SECTION W10-W10 SEE DWG No S-H-STR-01-20  
 11-PER SECTION W11-W11 SEE DWG No S-H-STR-01-21  
 12-PER SECTION W12-W12 SEE DWG No S-H-STR-01-22

**WALL VERTICAL SECTION (SILO 3)**  
 1:75

REFERENCE DOCUMENT & DWG

LEGENDS

FOR  
TENDER


NOTES

**WALL VERTICAL SECTION SILO 3 ( REINFORCEMENT )**

IPC	V.Farokhi	N.Malek	K.Bahrami	A.Sajedi	07/19/25
STATUS	DESIGN	DRAWN	CHECKED	APPROVED	DATE
DRAWING NO. :	S-H-STR-01-10				REV. NO. : 00
SCALE :	FORMAT: DWG	FILE NO. :			
CONTRACT NO. :	DESIGN TYPE :		BASIC DESIGN <input checked="" type="checkbox"/> DETAIL DESIGN <input type="checkbox"/>		
CLIENT:	HEGMATAN CEMENT Co.		CONTRACTOR: PAYA TARH ANDISH Co.		

0 1 2 3 4 5 6 7 8 9 10

THIS DOCUMENT IS A PROPERTY OF HEGMATAN CEMENT AND IT MUST NOT BE COPIED,  
 NOR TRANSFERRED TO A THIRD PARTY WITHOUT PRIOR AUTHORIZATION

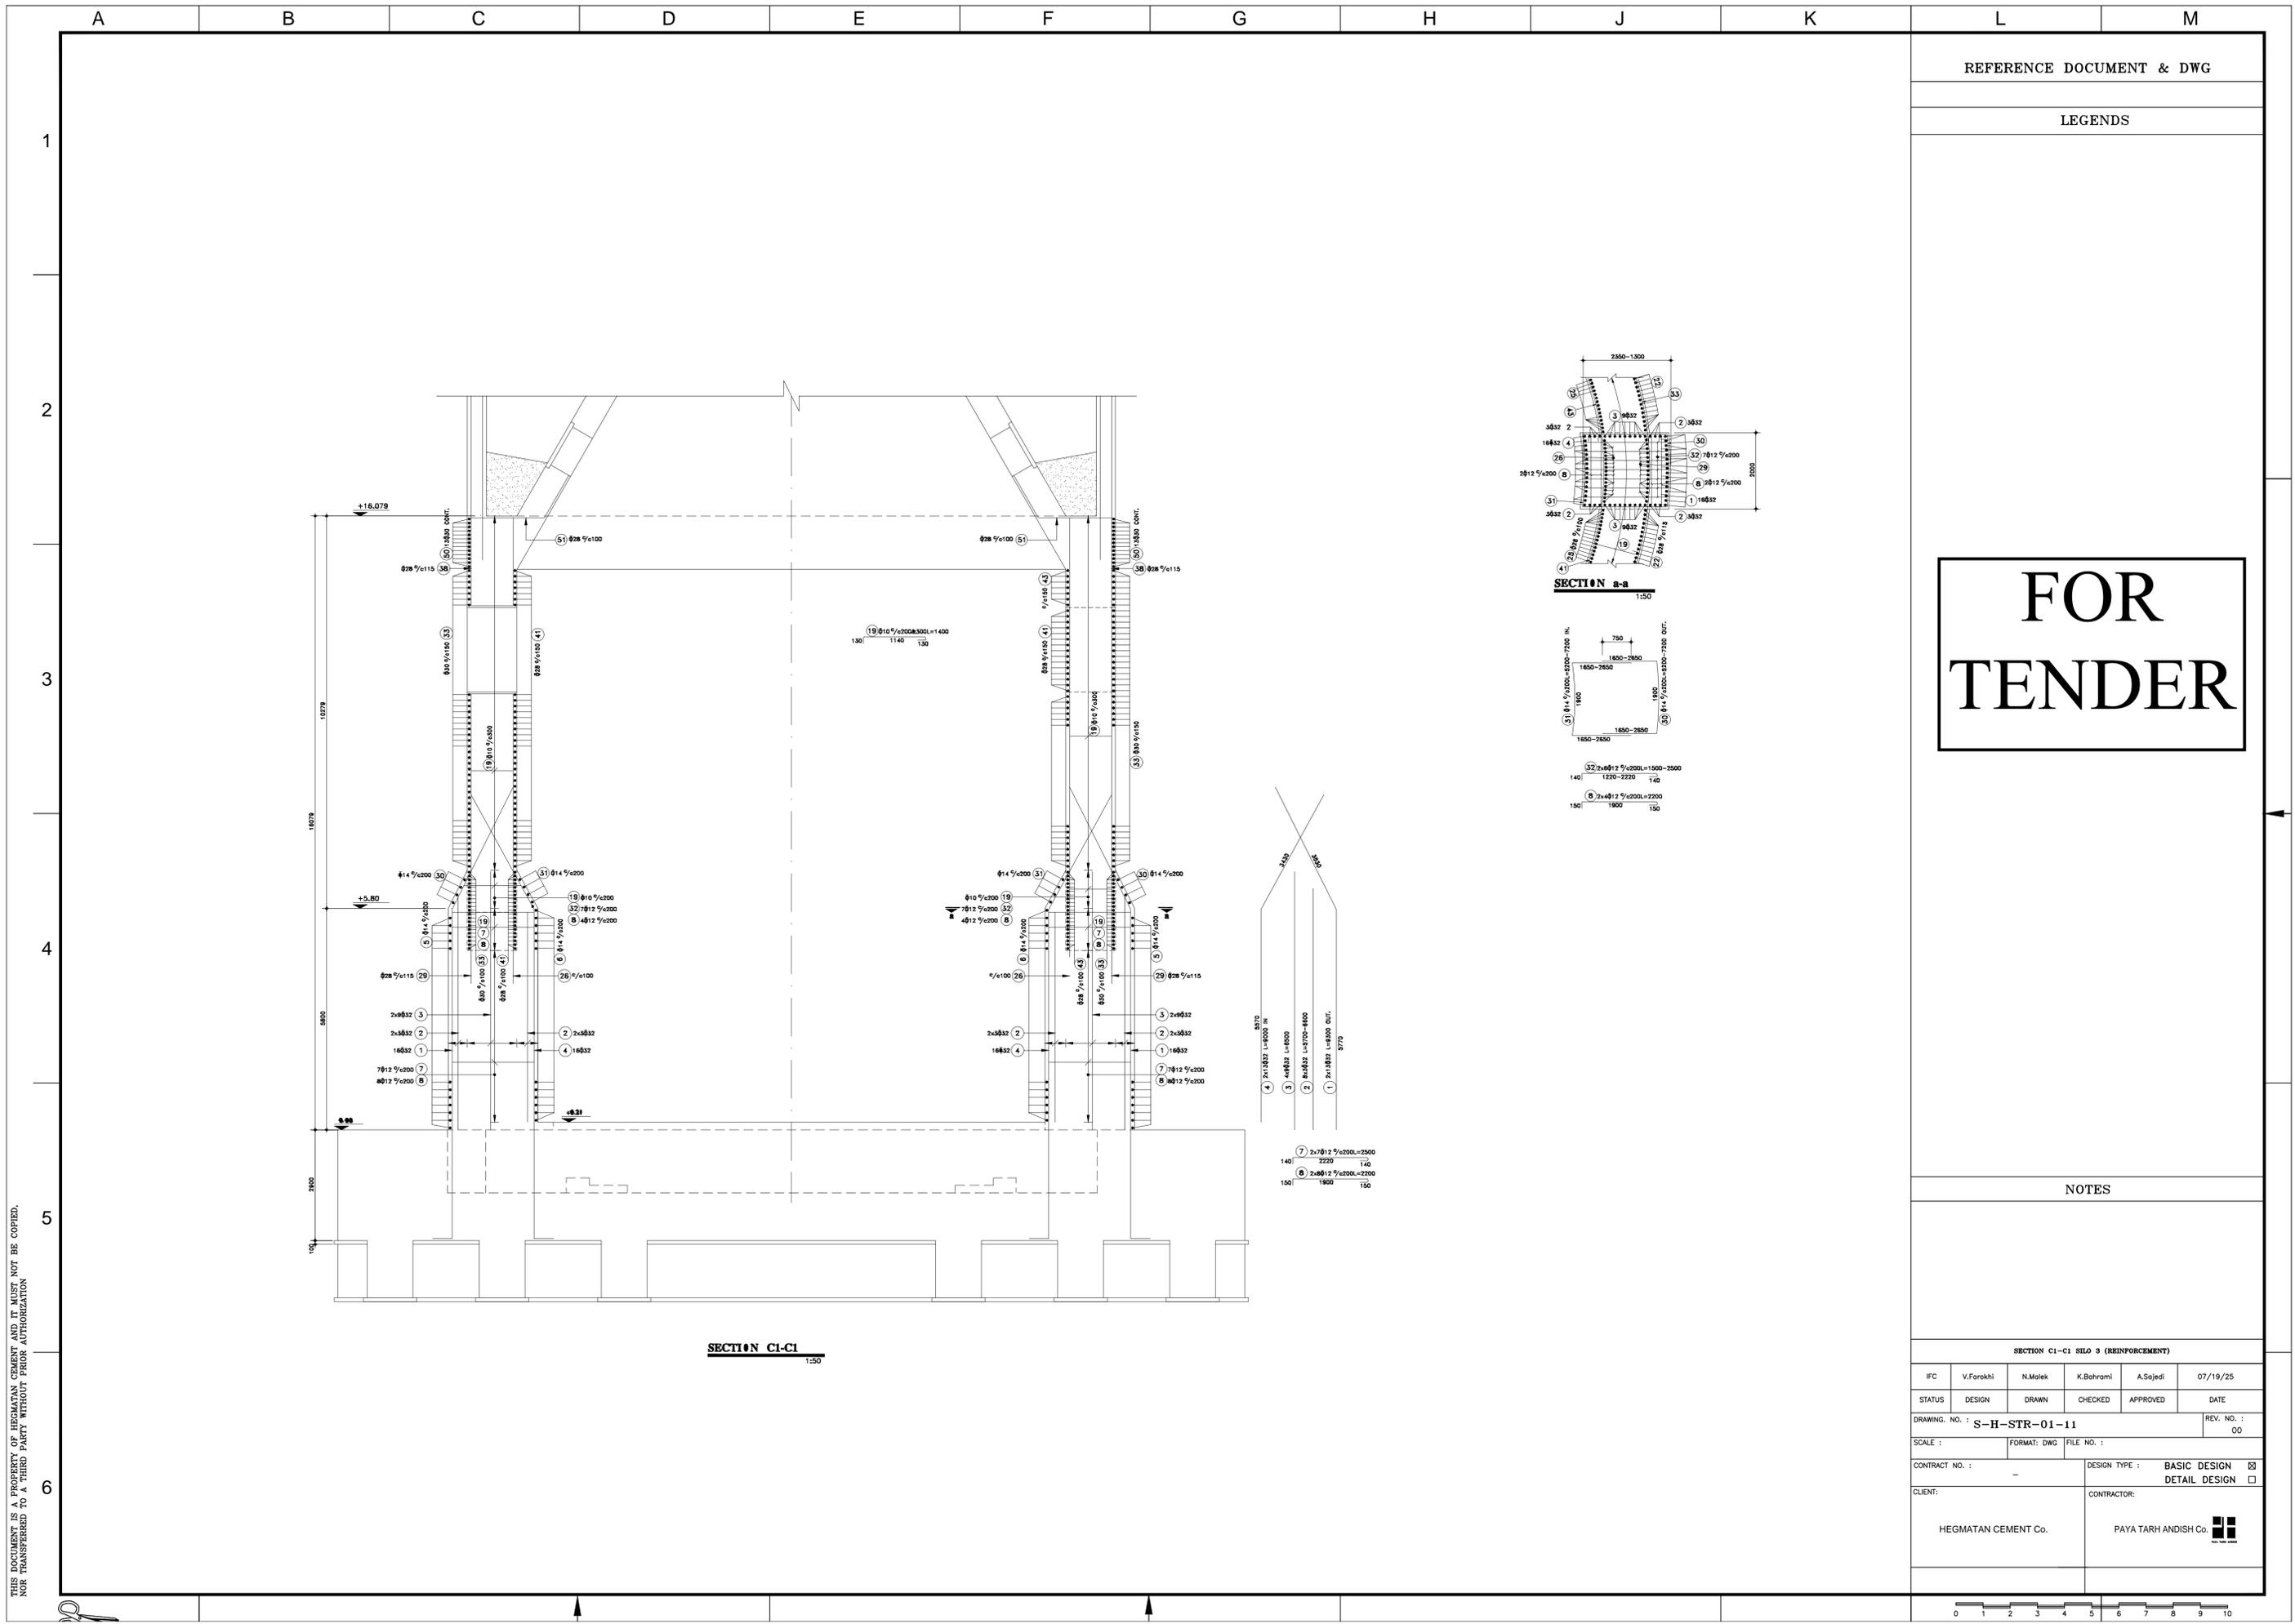

REFERENCE DOCUMENT & DWG

LEGENDS


**FOR  
TENDER**


NOTES

SECTION C1-C1 SILO 3 (REINFORCEMENT)

IPC	V.Farokhi	N.Malek	K.Bahrami	A.Sajedi	07/19/25
STATUS	DESIGN	DRAWN	CHECKED	APPROVED	DATE
DRAWING NO. :	S-H-STR-01-11				REV. NO. : 00
SCALE :	FORMAT: DWG	FILE NO. :			
CONTRACT NO. :	-		DESIGN TYPE :	BASIC DESIGN <input type="checkbox"/> DETAIL DESIGN <input checked="" type="checkbox"/>	
CLIENT:	HEGMATAN CEMENT Co.		CONTRACTOR:	PAYA TARH ANDISH Co.	

THIS DOCUMENT IS A PROPERTY OF HEGMATAN CEMENT AND IT MUST NOT BE COPIED, NOR TRANSFERRED TO A THIRD PARTY WITHOUT PRIOR AUTHORIZATION

 

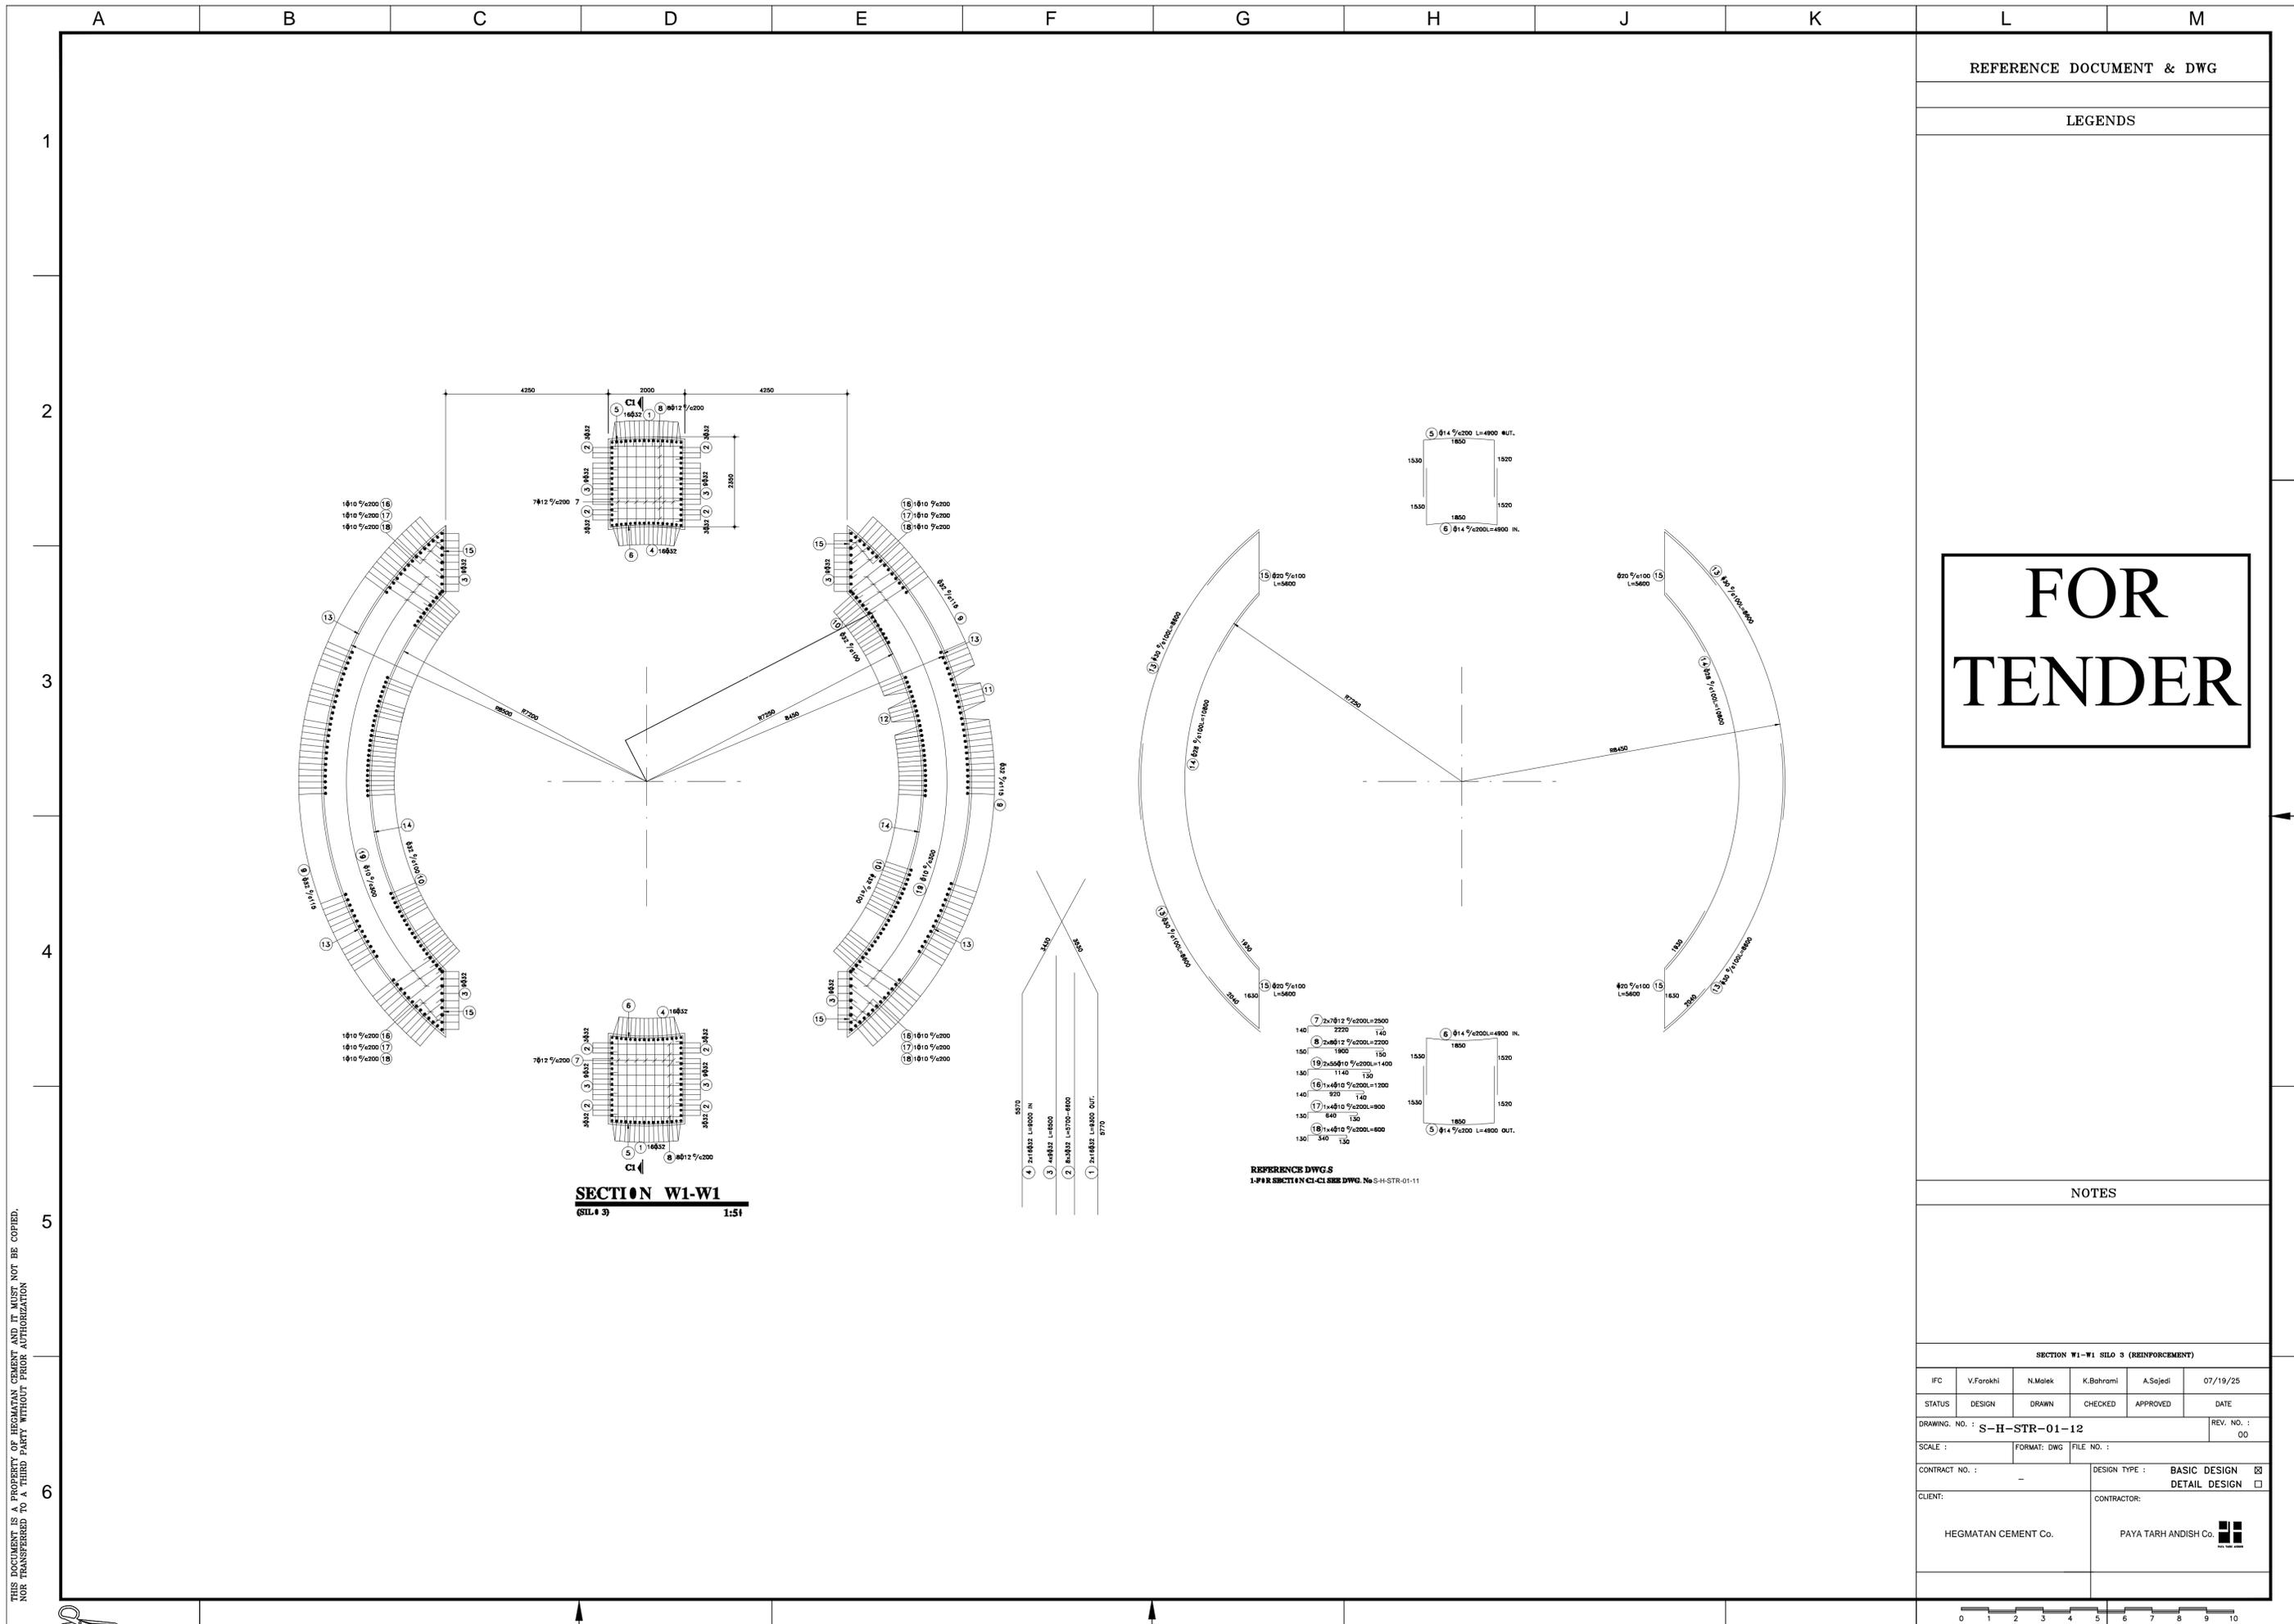

REFERENCE DOCUMENT & DWG


LEGENDS


FOR  
TENDER

NOTES

SECTION W1-W1 SILO 3 (REINFORCEMENT)					
IPC	V.Farokhi	N.Malek	K.Bahrami	A.Sajedi	07/19/25
STATUS	DESIGN	DRAWN	CHECKED	APPROVED	DATE
DRAWING NO. :	S-H-STR-01-12				REV. NO. : 00
SCALE :	FORMAT: DWG	FILE NO. :			
CONTRACT NO. :	-		DESIGN TYPE : <input checked="" type="checkbox"/> BASIC DESIGN <input type="checkbox"/> DETAIL DESIGN		
CLIENT:	HEGMATAN CEMENT Co.		CONTRACTOR: PAYA TARH ANDISH Co.		

THIS DOCUMENT IS A PROPERTY OF HEGMATAN CEMENT AND IT MUST NOT BE COPIED, NOR TRANSFERRED TO A THIRD PARTY WITHOUT PRIOR AUTHORIZATION

 

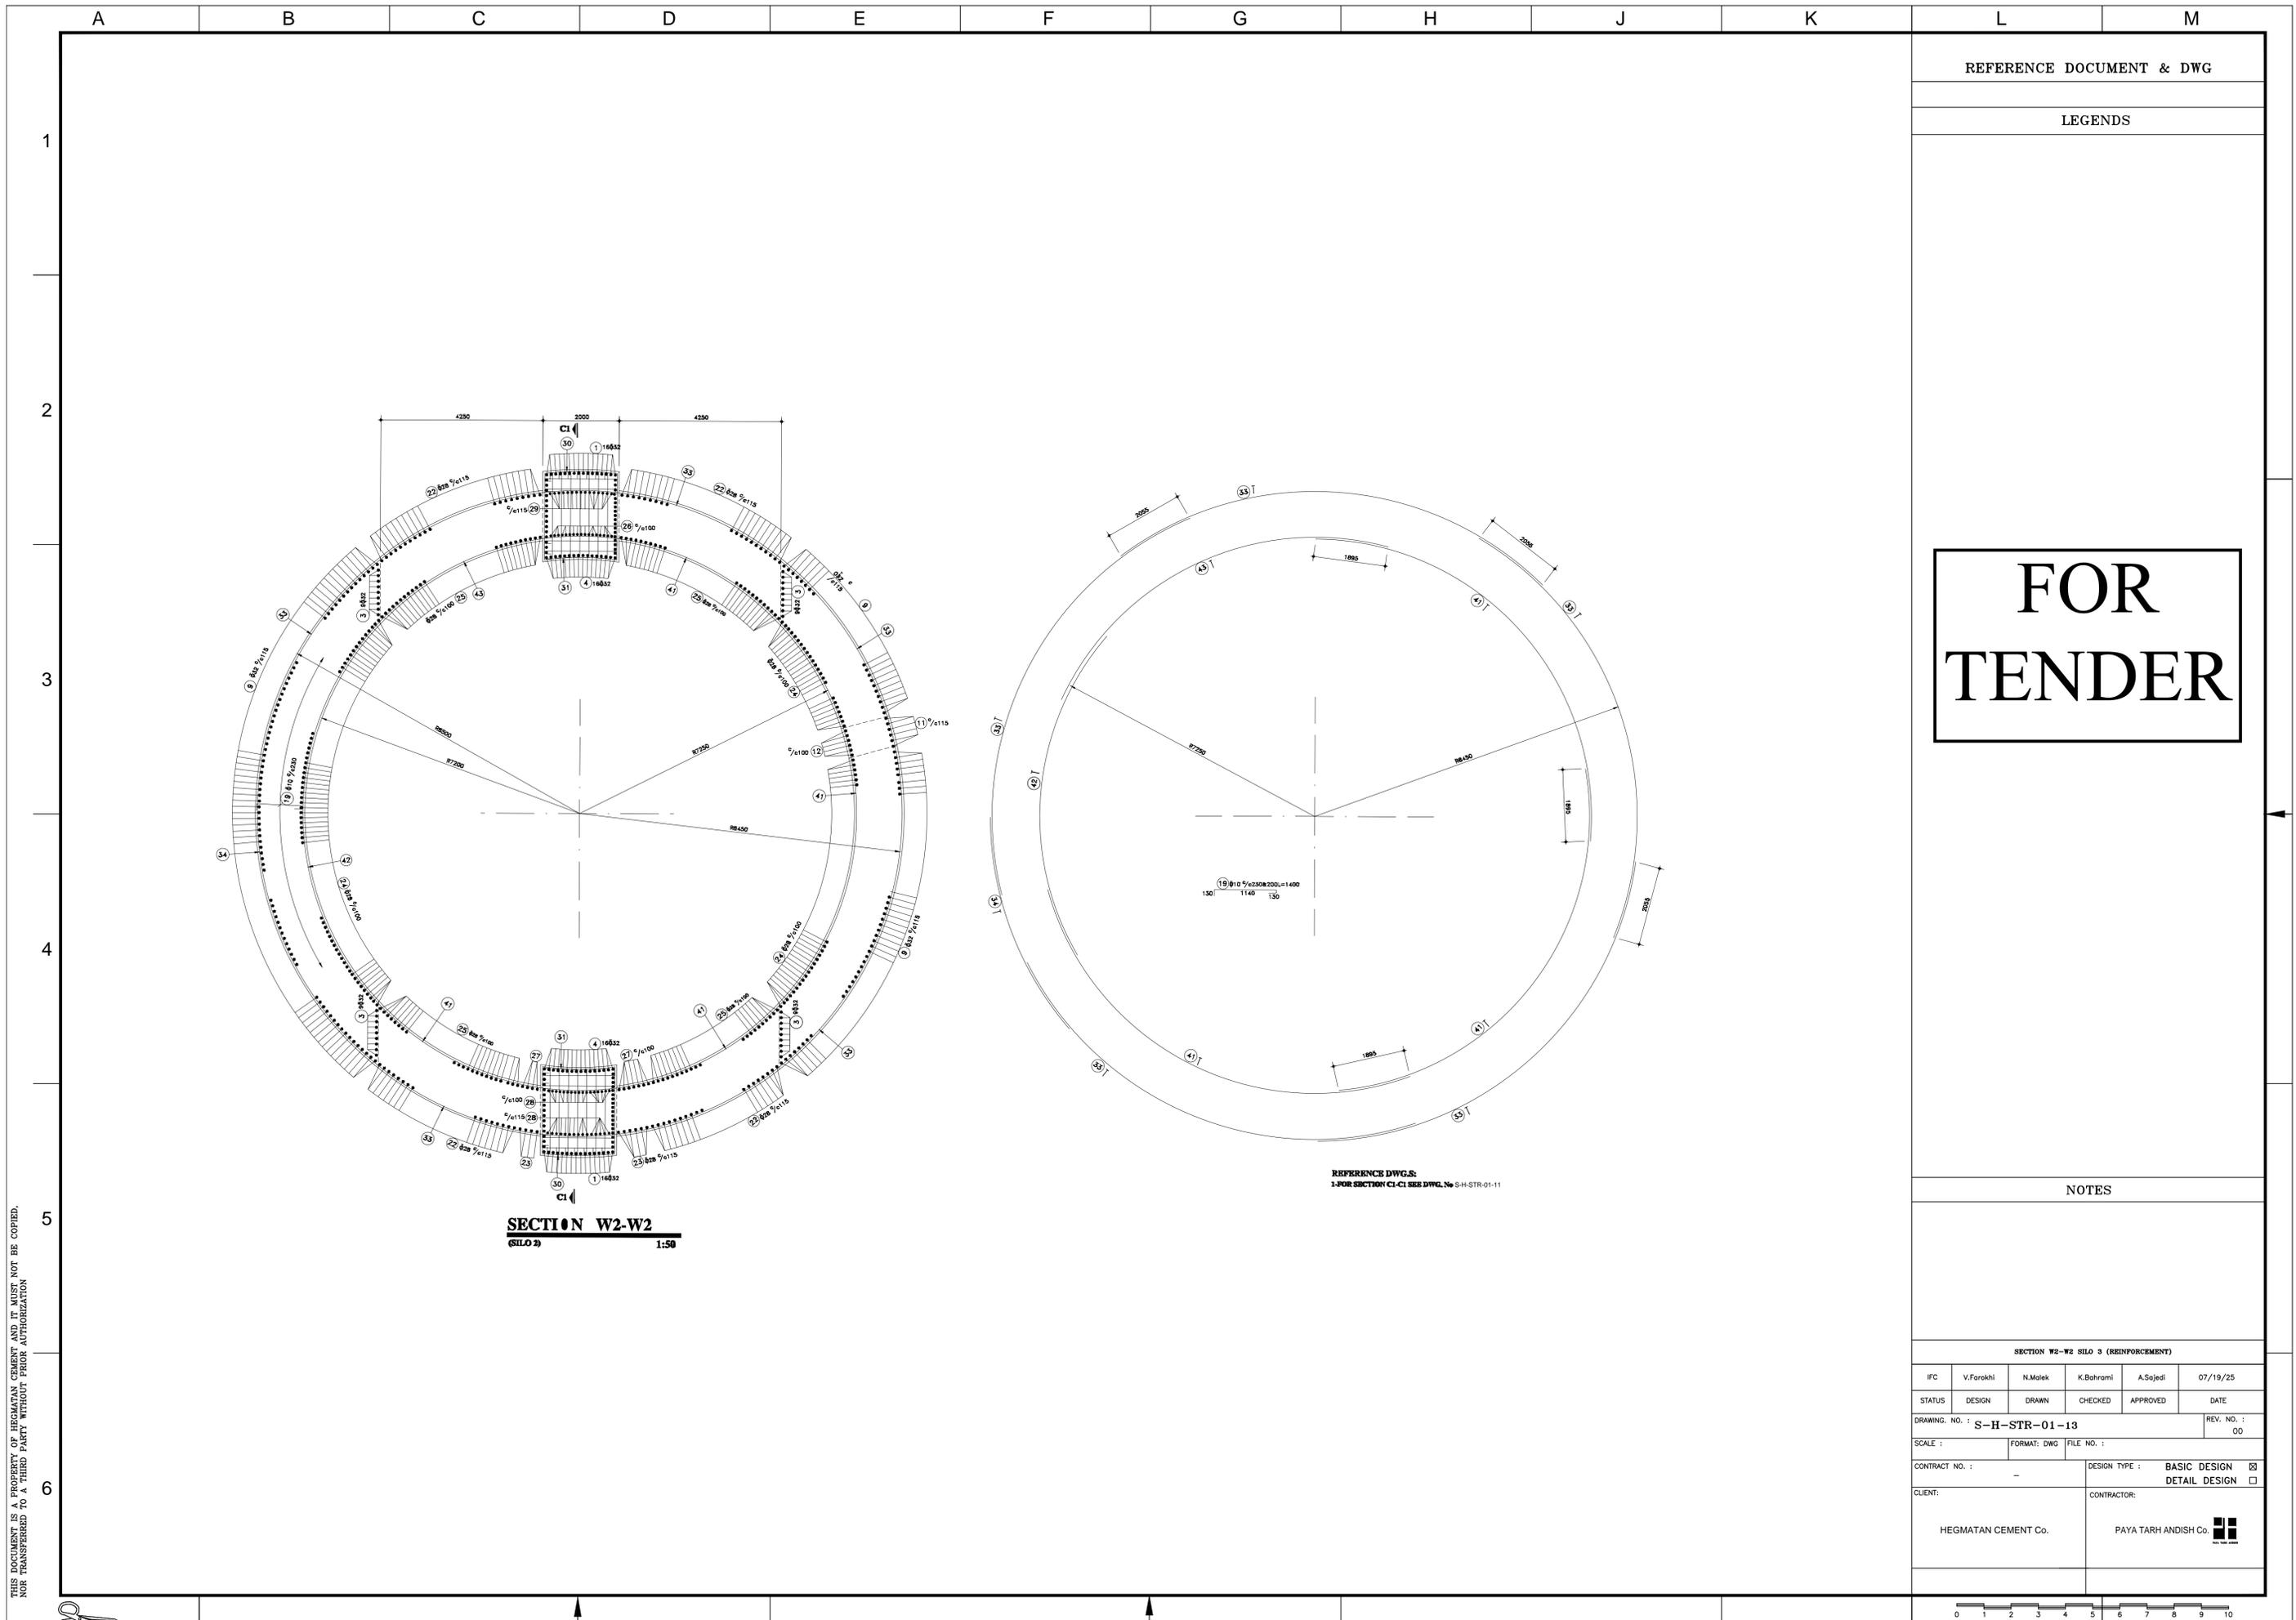

REFERENCE DOCUMENT & DWG

LEGENDS

**FOR  
TENDER**

**SECTION W2-W2**  
(SILO 2) 1:50

REFERENCE DWGS:  
1-FOR SECTION C1-C1 SEE DWG. No S-H-STR-01-11

NOTES

SECTION W2-W2 SILO 3 (REINFORCEMENT)

IPC	V.Farokhi	N.Malek	K.Bahrami	A.Sajedi	07/19/25
-----	-----------	---------	-----------	----------	----------

STATUS	DESIGN	DRAWN	CHECKED	APPROVED	DATE
--------	--------	-------	---------	----------	------

DRAWING NO. : S-H-STR-01-13 REV. NO. : 00


SCALE : FORMAT: DWG FILE NO. :

CONTRACT NO. : DESIGN TYPE : BASIC DESIGN  DETAIL DESIGN

CLIENT: HEGMATAN CEMENT Co. CONTRACTOR: PAYA TARH ANDISH Co.



THIS DOCUMENT IS A PROPERTY OF HEGMATAN CEMENT AND IT MUST NOT BE COPIED, NOR TRANSFERRED TO A THIRD PARTY WITHOUT PRIOR AUTHORIZATION

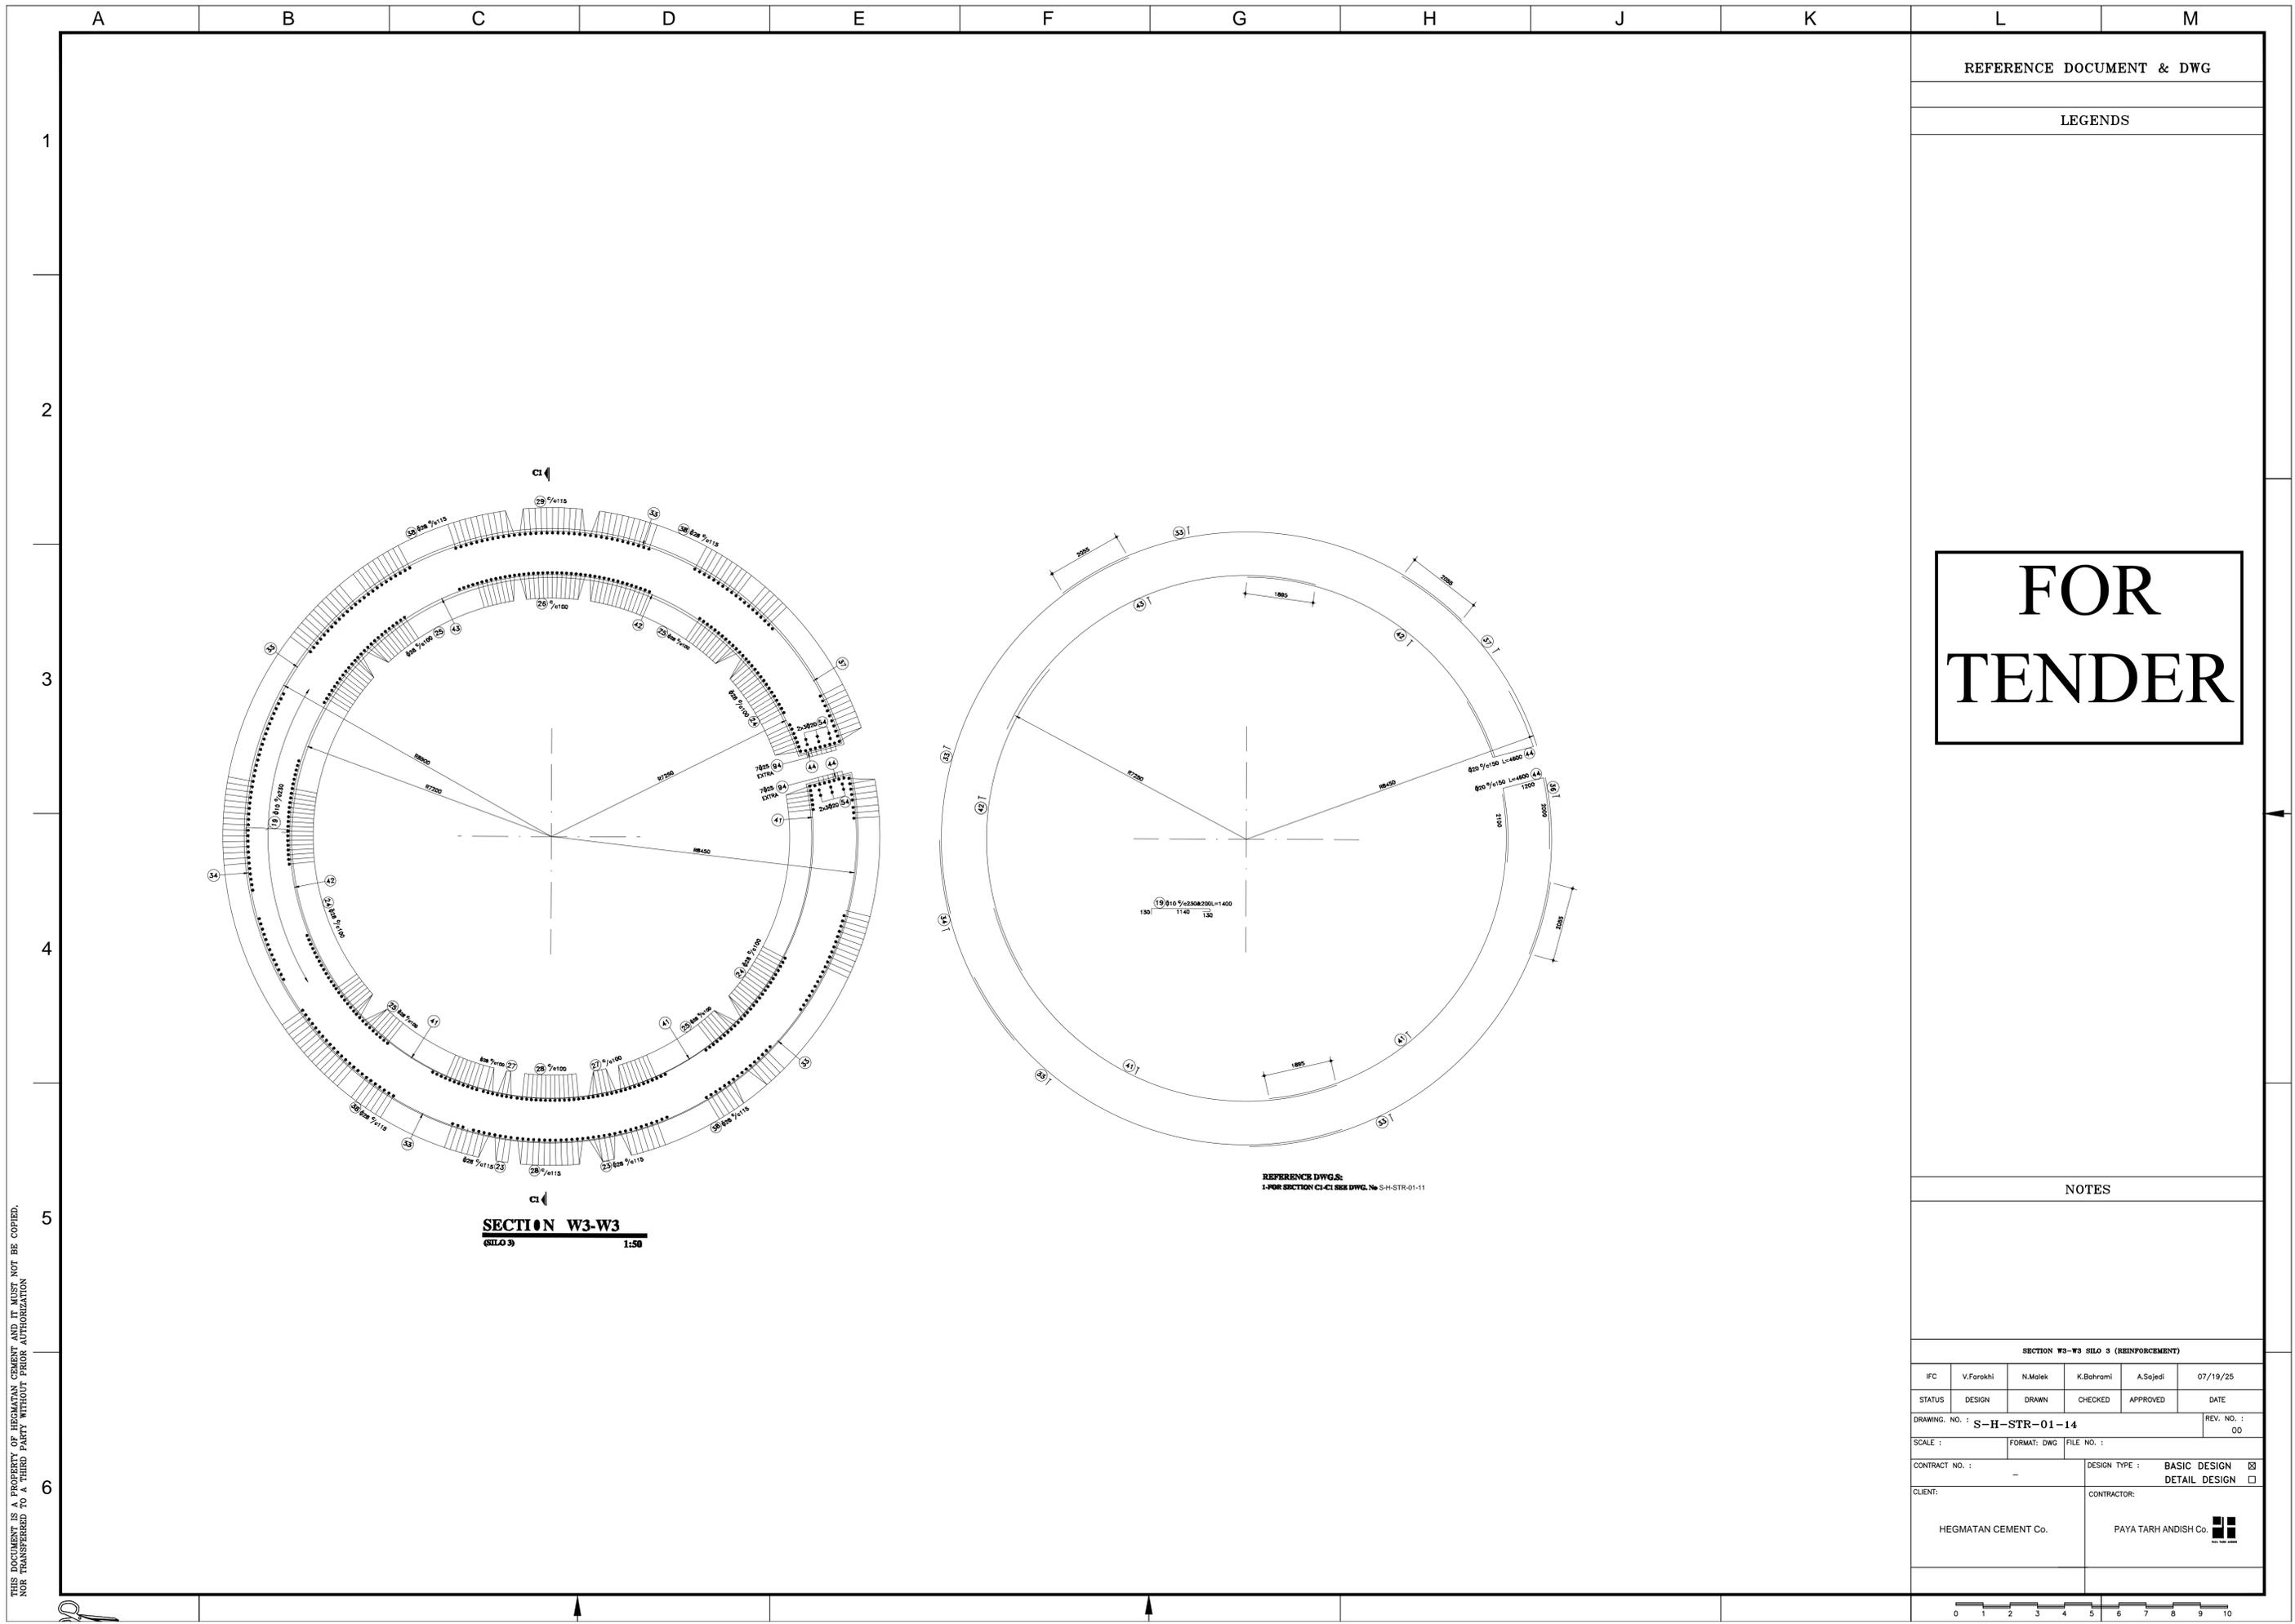

REFERENCE DOCUMENT & DWG

LEGENDS

**FOR  
TENDER**

NOTES

SECTION W3-W3 SILO 3 (REINFORCEMENT)

IPC	V.Farokhi	N.Malek	K.Bahrami	A.Sajedi	07/19/25
-----	-----------	---------	-----------	----------	----------

STATUS	DESIGN	DRAWN	CHECKED	APPROVED	DATE
--------	--------	-------	---------	----------	------

DRAWING NO. :	S-H-STR-01-14	REV. NO. :	00
---------------	---------------	------------	----


SCALE :	FORMAT: DWG	FILE NO. :
---------	-------------	------------

CONTRACT NO. :	DESIGN TYPE :	BASIC DESIGN <input type="checkbox"/>	DETAIL DESIGN <input checked="" type="checkbox"/>
----------------	---------------	---------------------------------------	---

CLIENT:	CONTRACTOR:
HEGMATAN CEMENT Co.	PAYA TARH ANDISH Co.



THIS DOCUMENT IS A PROPERTY OF HEGMATAN CEMENT AND IT MUST NOT BE COPIED, NOR TRANSFERRED TO A THIRD PARTY WITHOUT PRIOR AUTHORIZATION

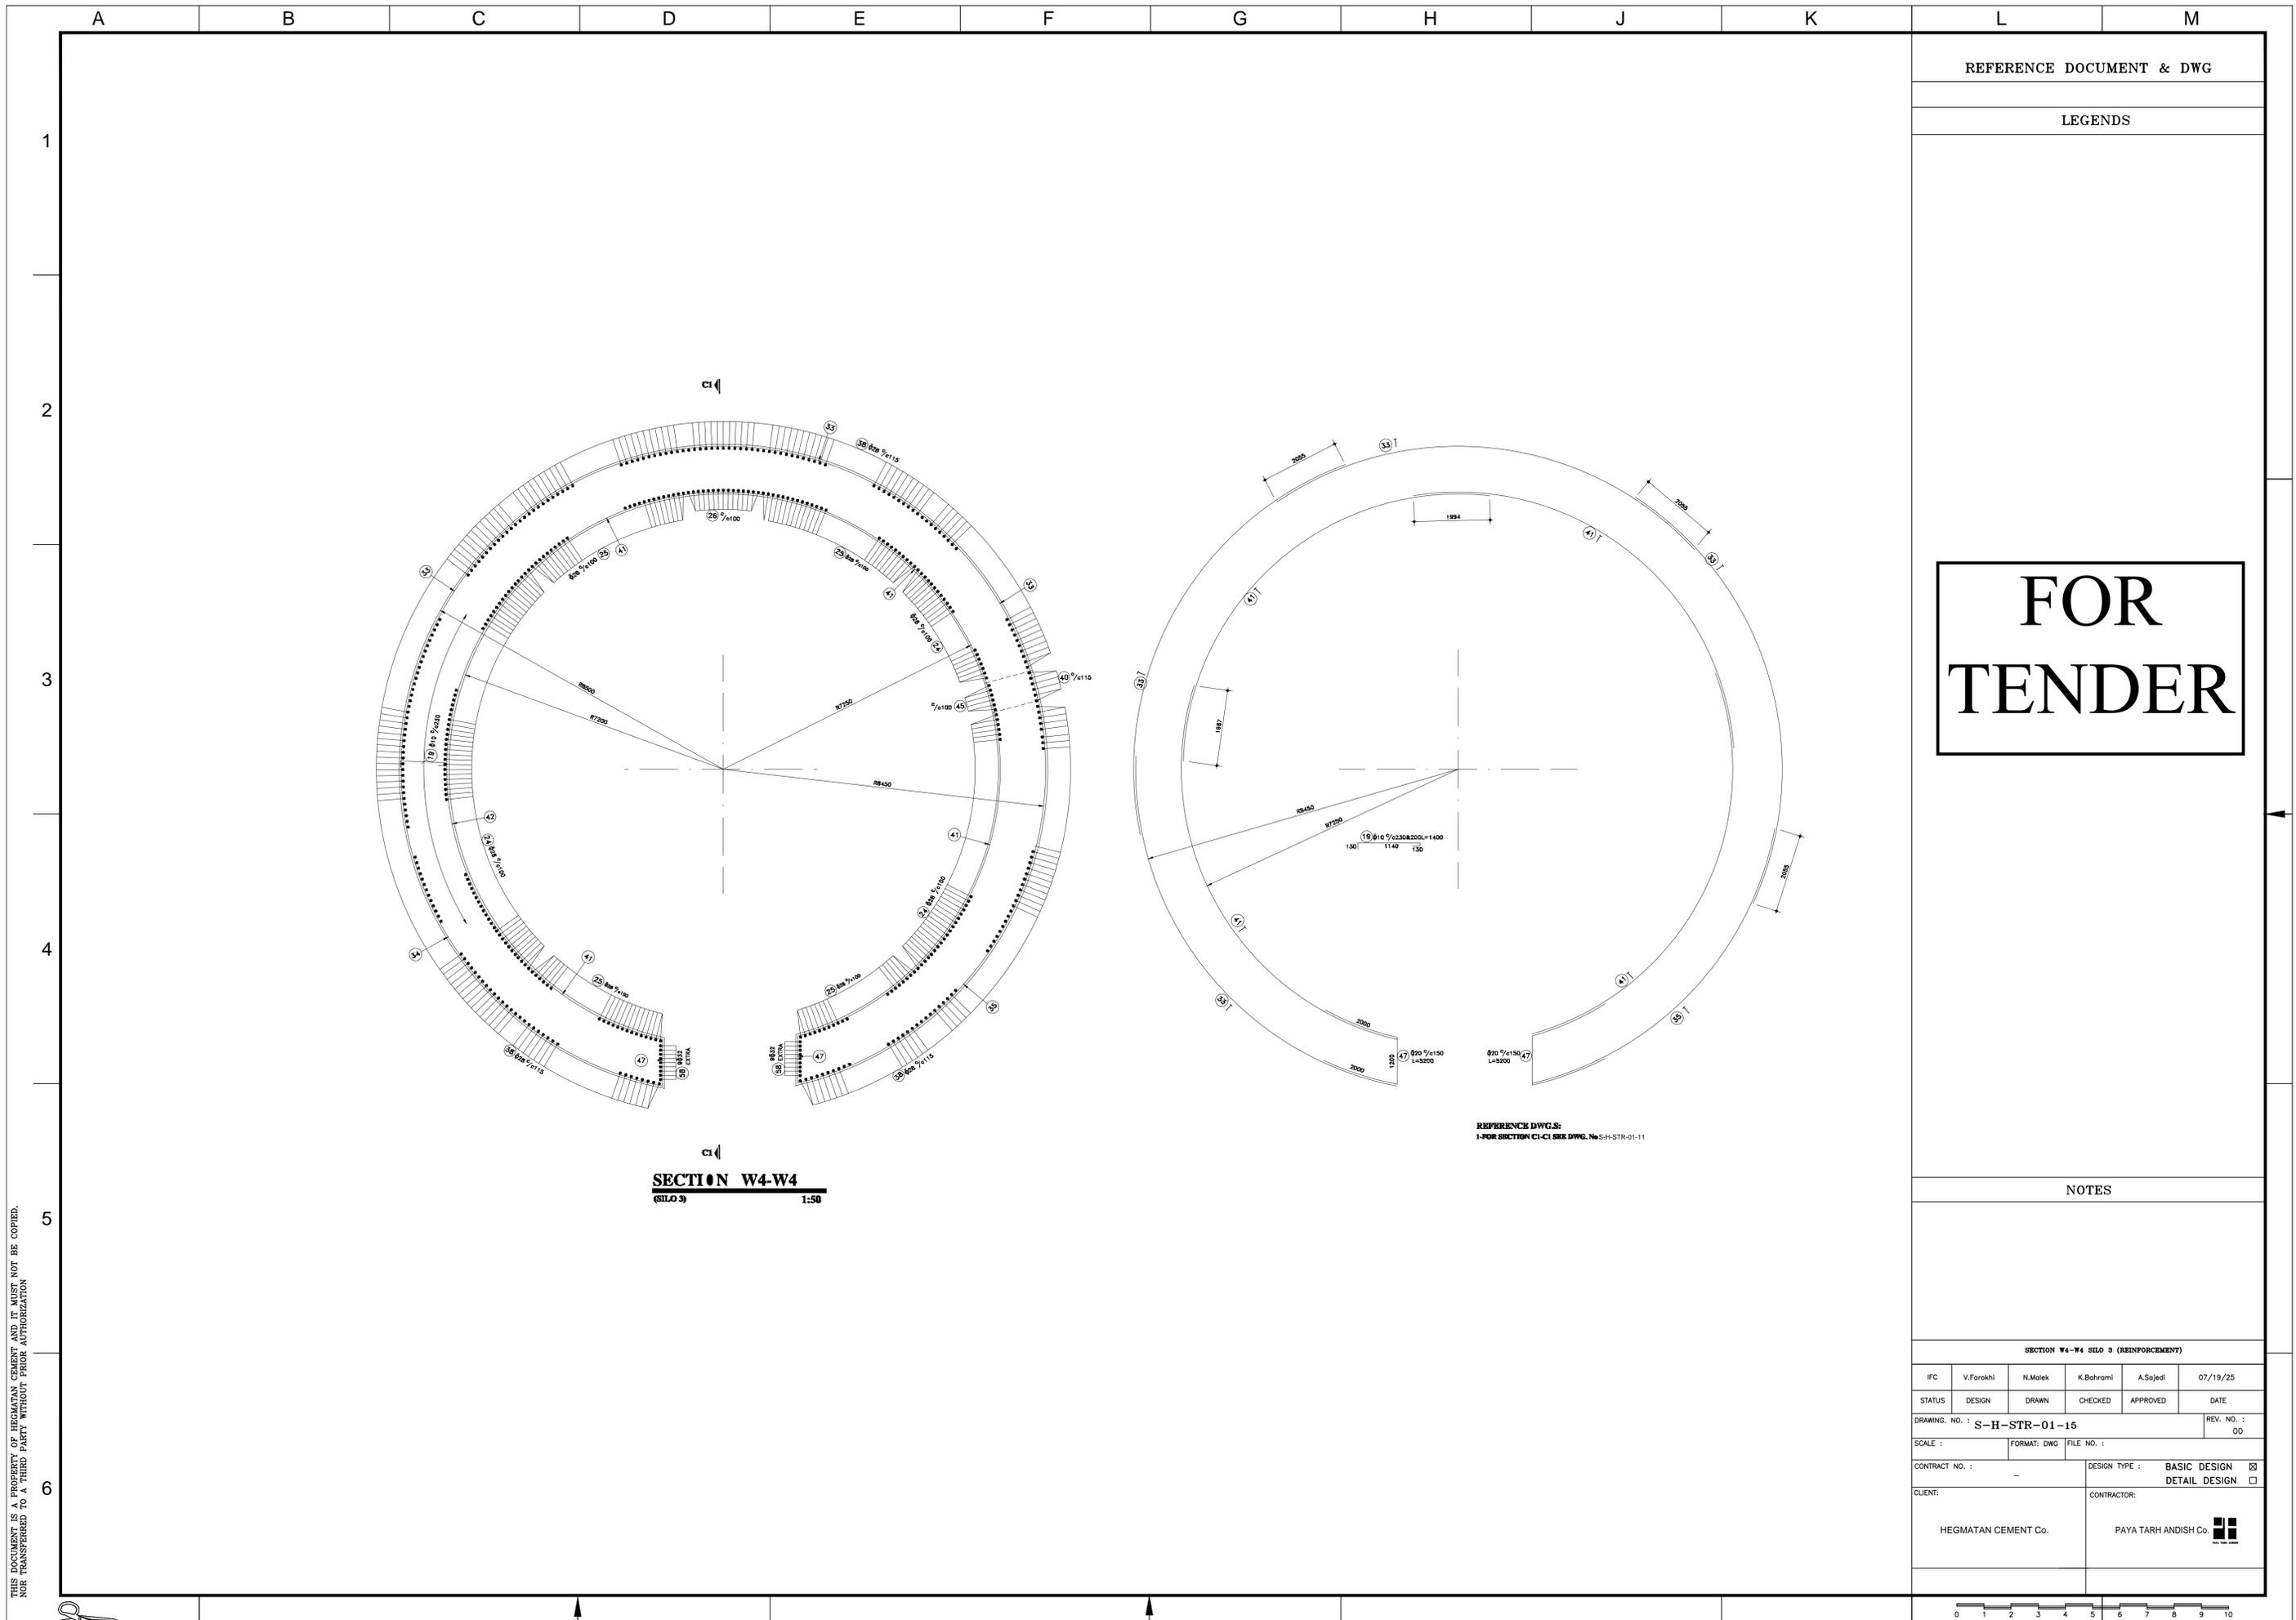

REFERENCE DOCUMENT & DWG

LEGENDS

**FOR  
TENDER**

**SECTION W4-W4**  
(SILO 3) 1:50

REFERENCE DWGS:  
1-FOR SECTION C1-C1 SEE DWG. No S-H-STR-01-11

NOTES

SECTION W4-W4 SILO 3 (REINFORCEMENT)

IPC	V.Farokhi	N.Malek	K.Bahrami	A.Sajedi	07/19/25
-----	-----------	---------	-----------	----------	----------

STATUS	DESIGN	DRAWN	CHECKED	APPROVED	DATE
--------	--------	-------	---------	----------	------

DRAWING NO. :	S-H-STR-01-15	REV. NO. :	00
---------------	---------------	------------	----


SCALE :	FORMAT: DWG	FILE NO. :
---------	-------------	------------

CONTRACT NO. :	DESIGN TYPE :	BASIC DESIGN <input type="checkbox"/>	DETAIL DESIGN <input checked="" type="checkbox"/>
----------------	---------------	---------------------------------------	---

CLIENT:	CONTRACTOR:
HEGMATAN CEMENT Co.	PAYA TARH ANDISH Co.



THIS DOCUMENT IS A PROPERTY OF HEGMATAN CEMENT AND IT MUST NOT BE COPIED, NOR TRANSFERRED TO A THIRD PARTY WITHOUT PRIOR AUTHORIZATION

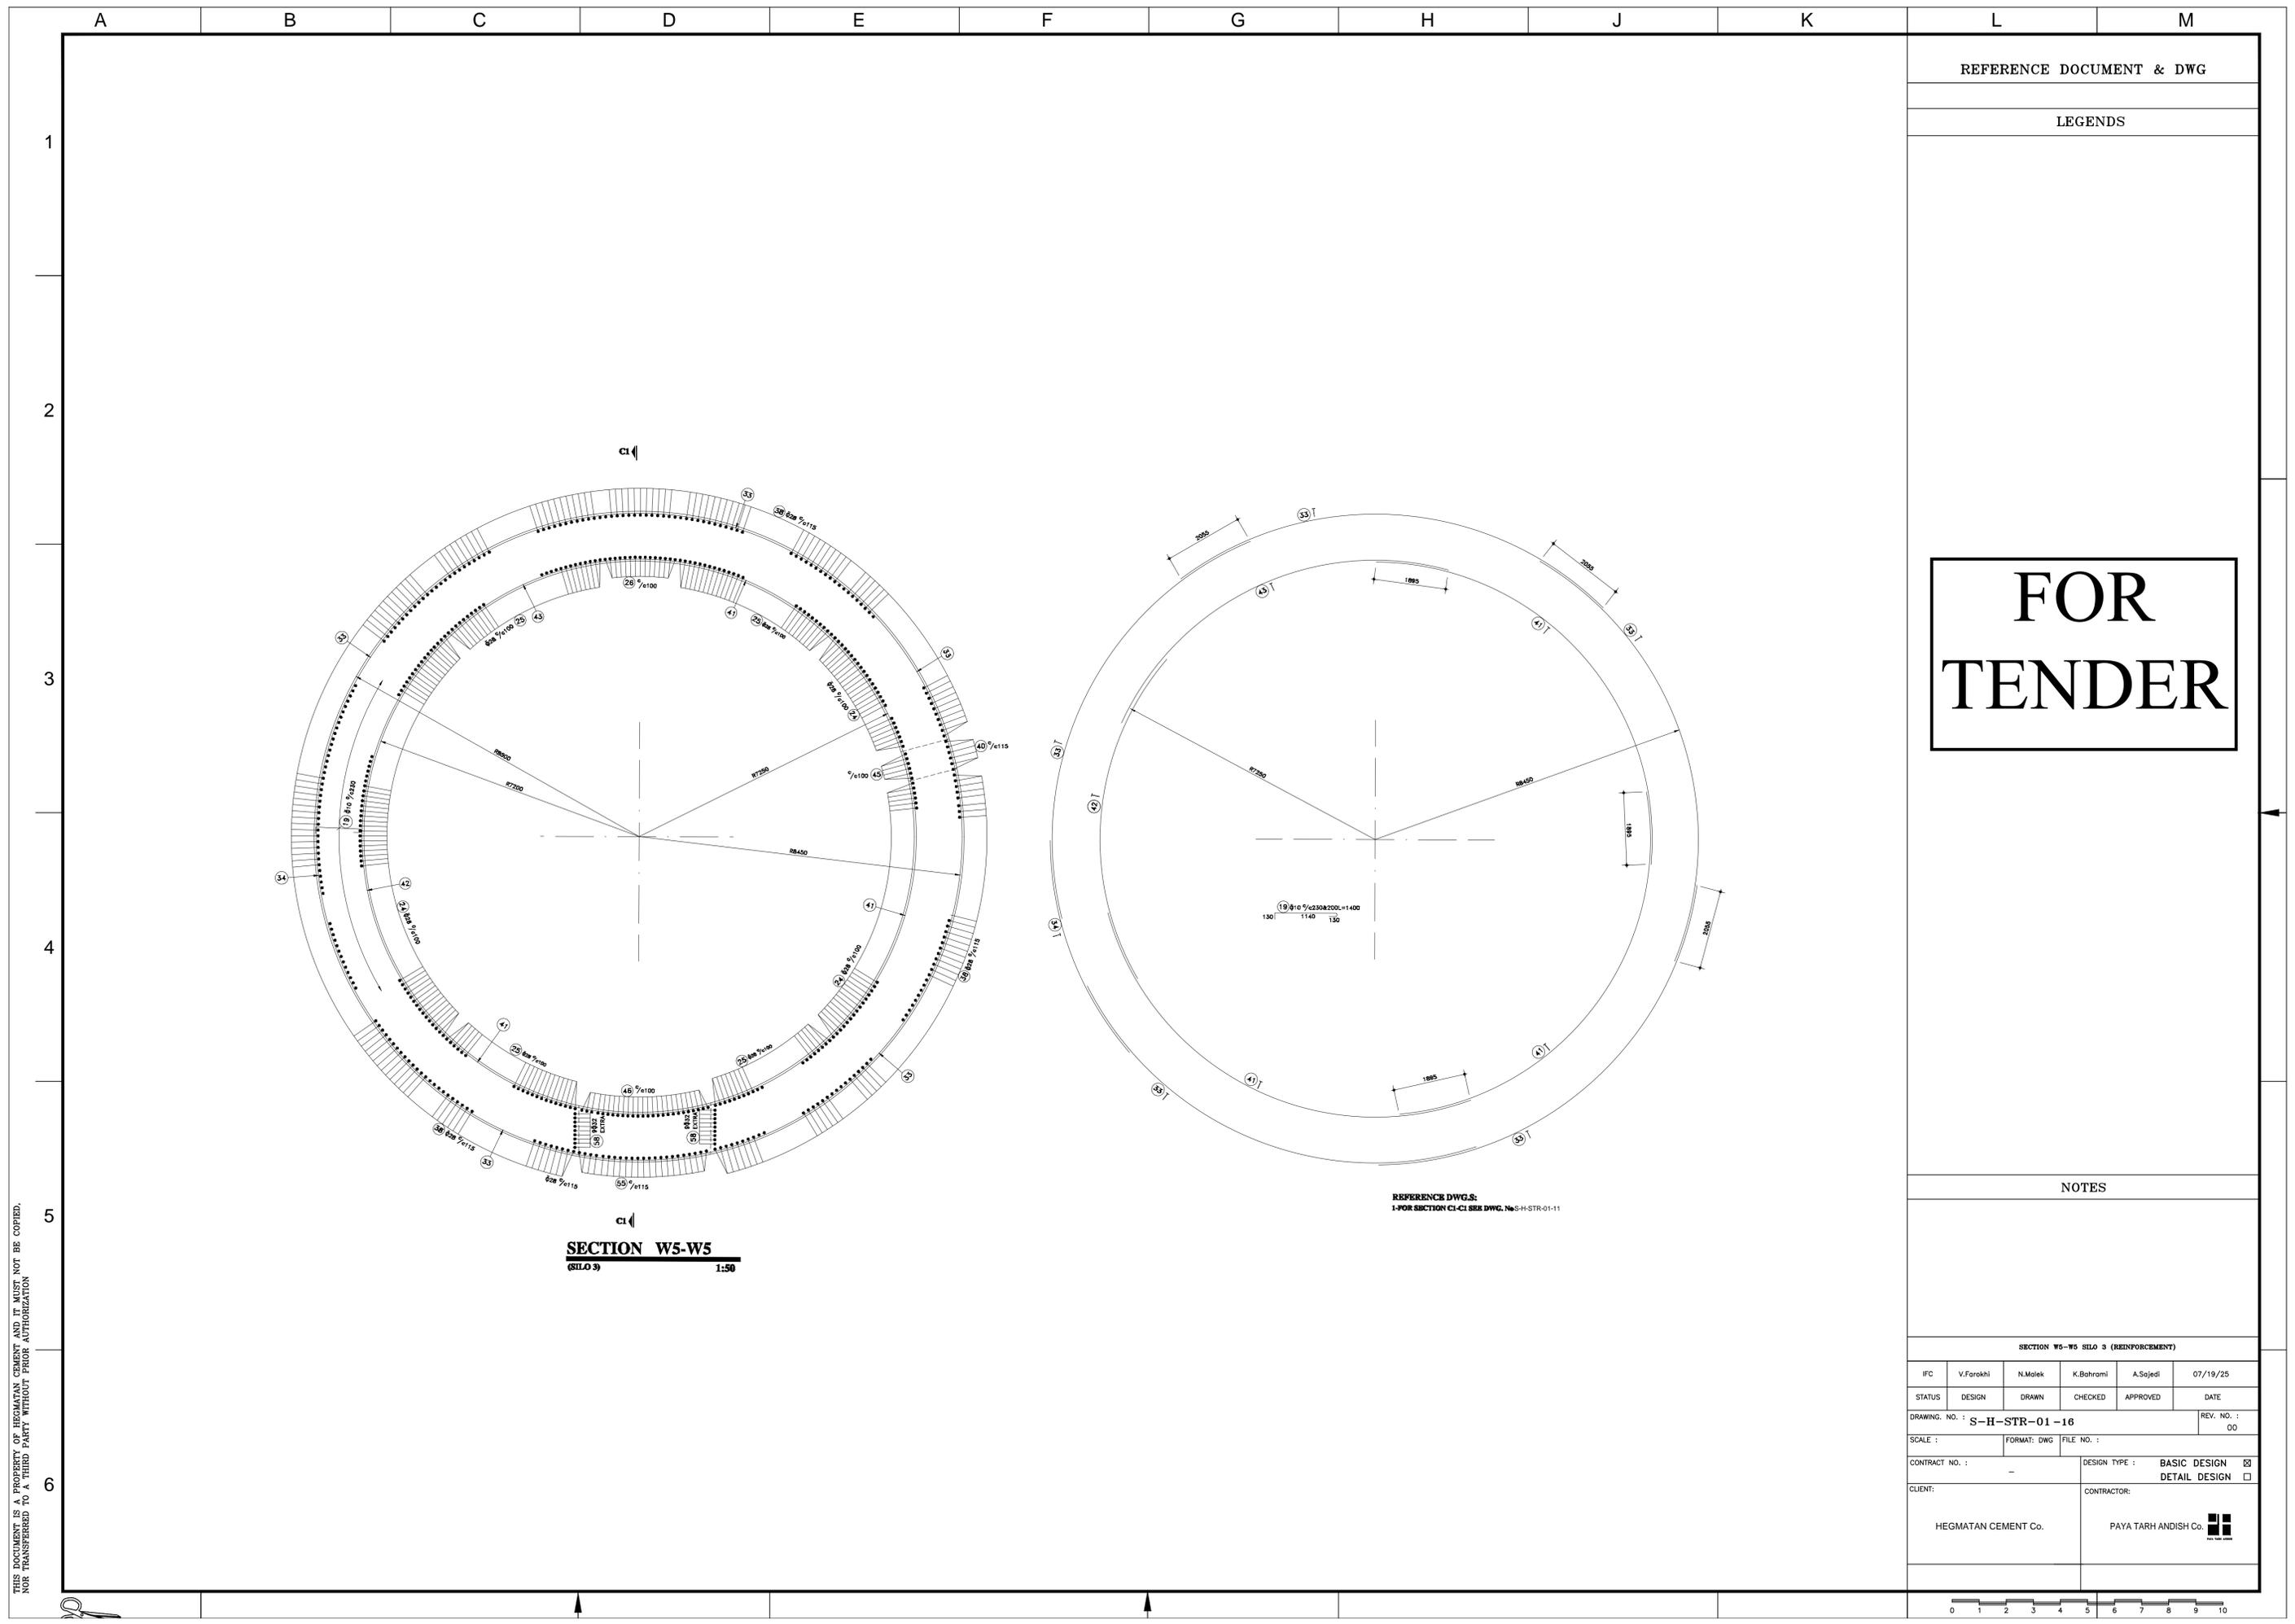

REFERENCE DOCUMENT & DWG

LEGENDS


**FOR  
TENDER**


NOTES

SECTION W5-W5 SILO 3 (REINFORCEMENT)

IFC	V.Farokhi	N.Malek	K.Bahrami	A.Sajedi	07/19/25
STATUS	DESIGN	DRAWN	CHECKED	APPROVED	DATE
DRAWING NO. :	S-H-STR-01-16				REV. NO. : 00
SCALE :	FORMAT: DWG	FILE NO. :			
CONTRACT NO. :	-		DESIGN TYPE :	BASIC DESIGN <input type="checkbox"/> DETAIL DESIGN <input checked="" type="checkbox"/>	
CLIENT:	HEGMATAN CEMENT Co.		CONTRACTOR:	PAYA TARH ANDISH Co.	

THIS DOCUMENT IS A PROPERTY OF HEGMATAN CEMENT AND IT MUST NOT BE COPIED, NOR TRANSFERRED TO A THIRD PARTY WITHOUT PRIOR AUTHORIZATION

 

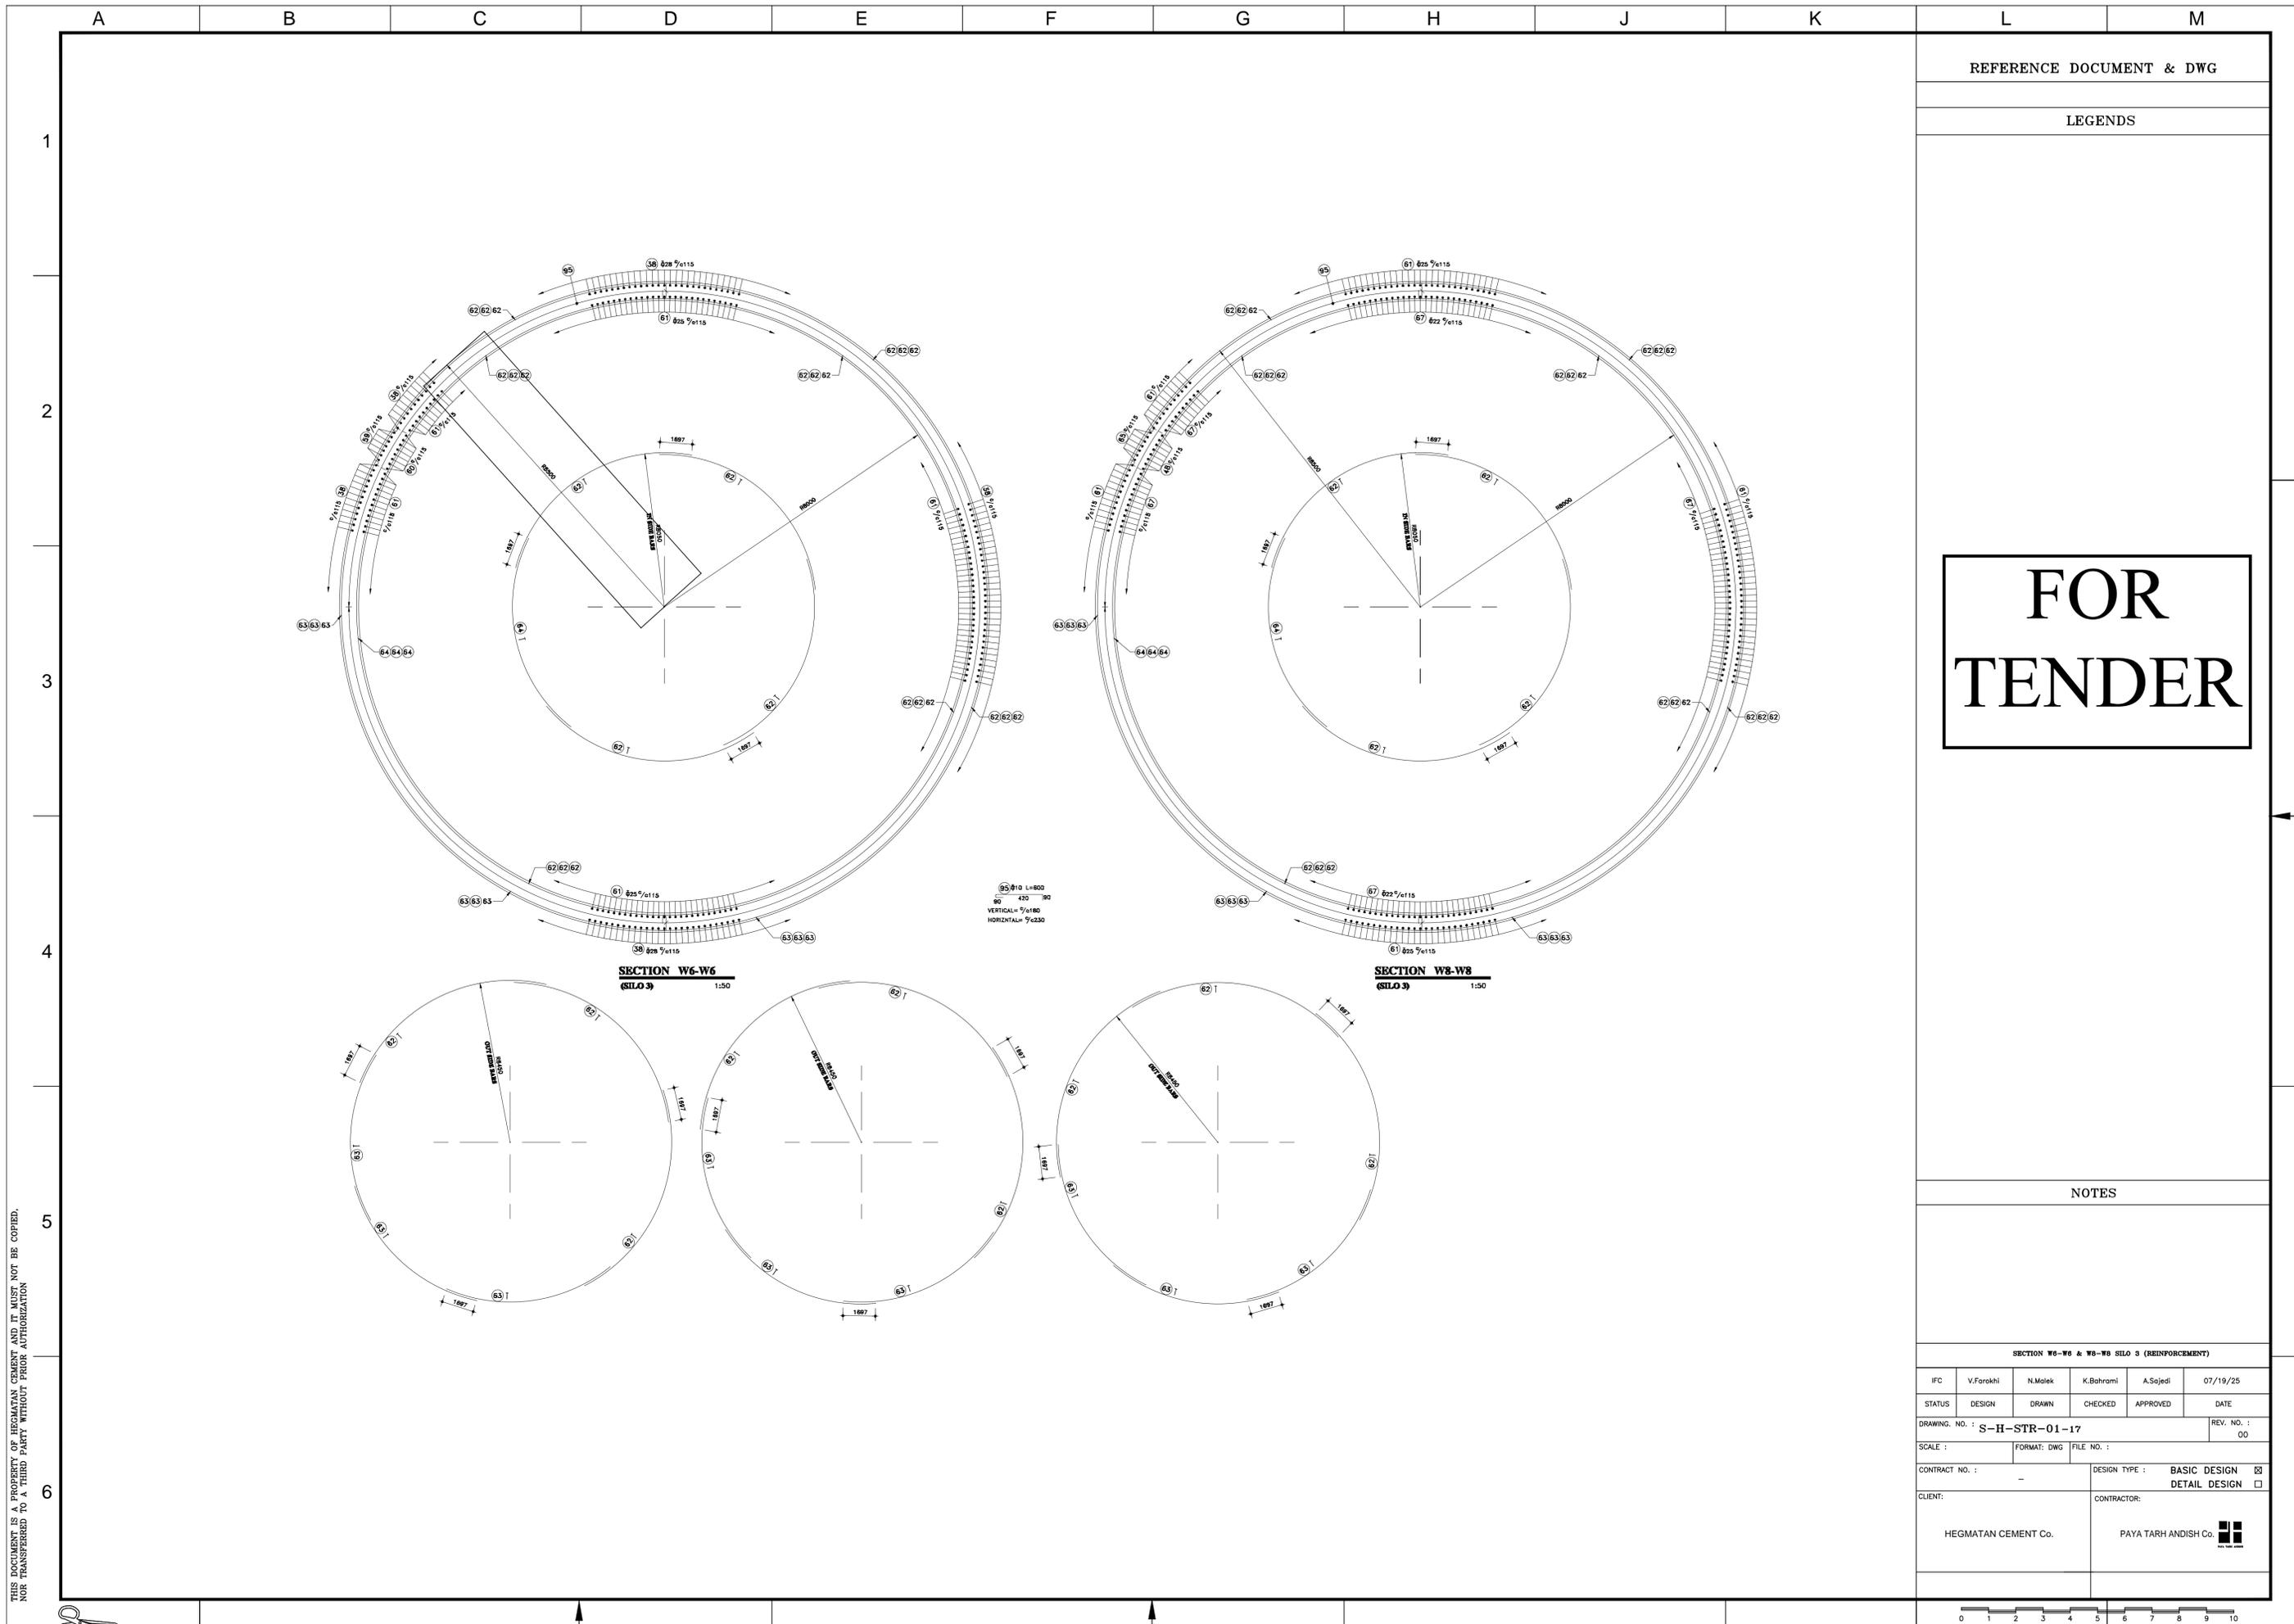

REFERENCE DOCUMENT & DWG

LEGENDS


FOR  
TENDER


NOTES

SECTION W6-W6 & W8-W8 SILO 3 (REINFORCEMENT)

IPC	V.Farokhi	N.Malek	K.Bahrami	A.Sajedi	07/19/25
STATUS	DESIGN	DRAWN	CHECKED	APPROVED	DATE
DRAWING NO. : S-H-STR-01-17					REV. NO. : 00
SCALE :	FORMAT: DWG	FILE NO. :			
CONTRACT NO. :			DESIGN TYPE : BASIC DESIGN <input type="checkbox"/> DETAIL DESIGN <input checked="" type="checkbox"/>		
CLIENT:  HEGMATAN CEMENT Co.			CONTRACTOR:  PAYA TARH ANDISH Co.		

THIS DOCUMENT IS A PROPERTY OF HEGMATAN CEMENT AND IT MUST NOT BE COPIED, NOR TRANSFERRED TO A THIRD PARTY WITHOUT PRIOR AUTHORIZATION

 

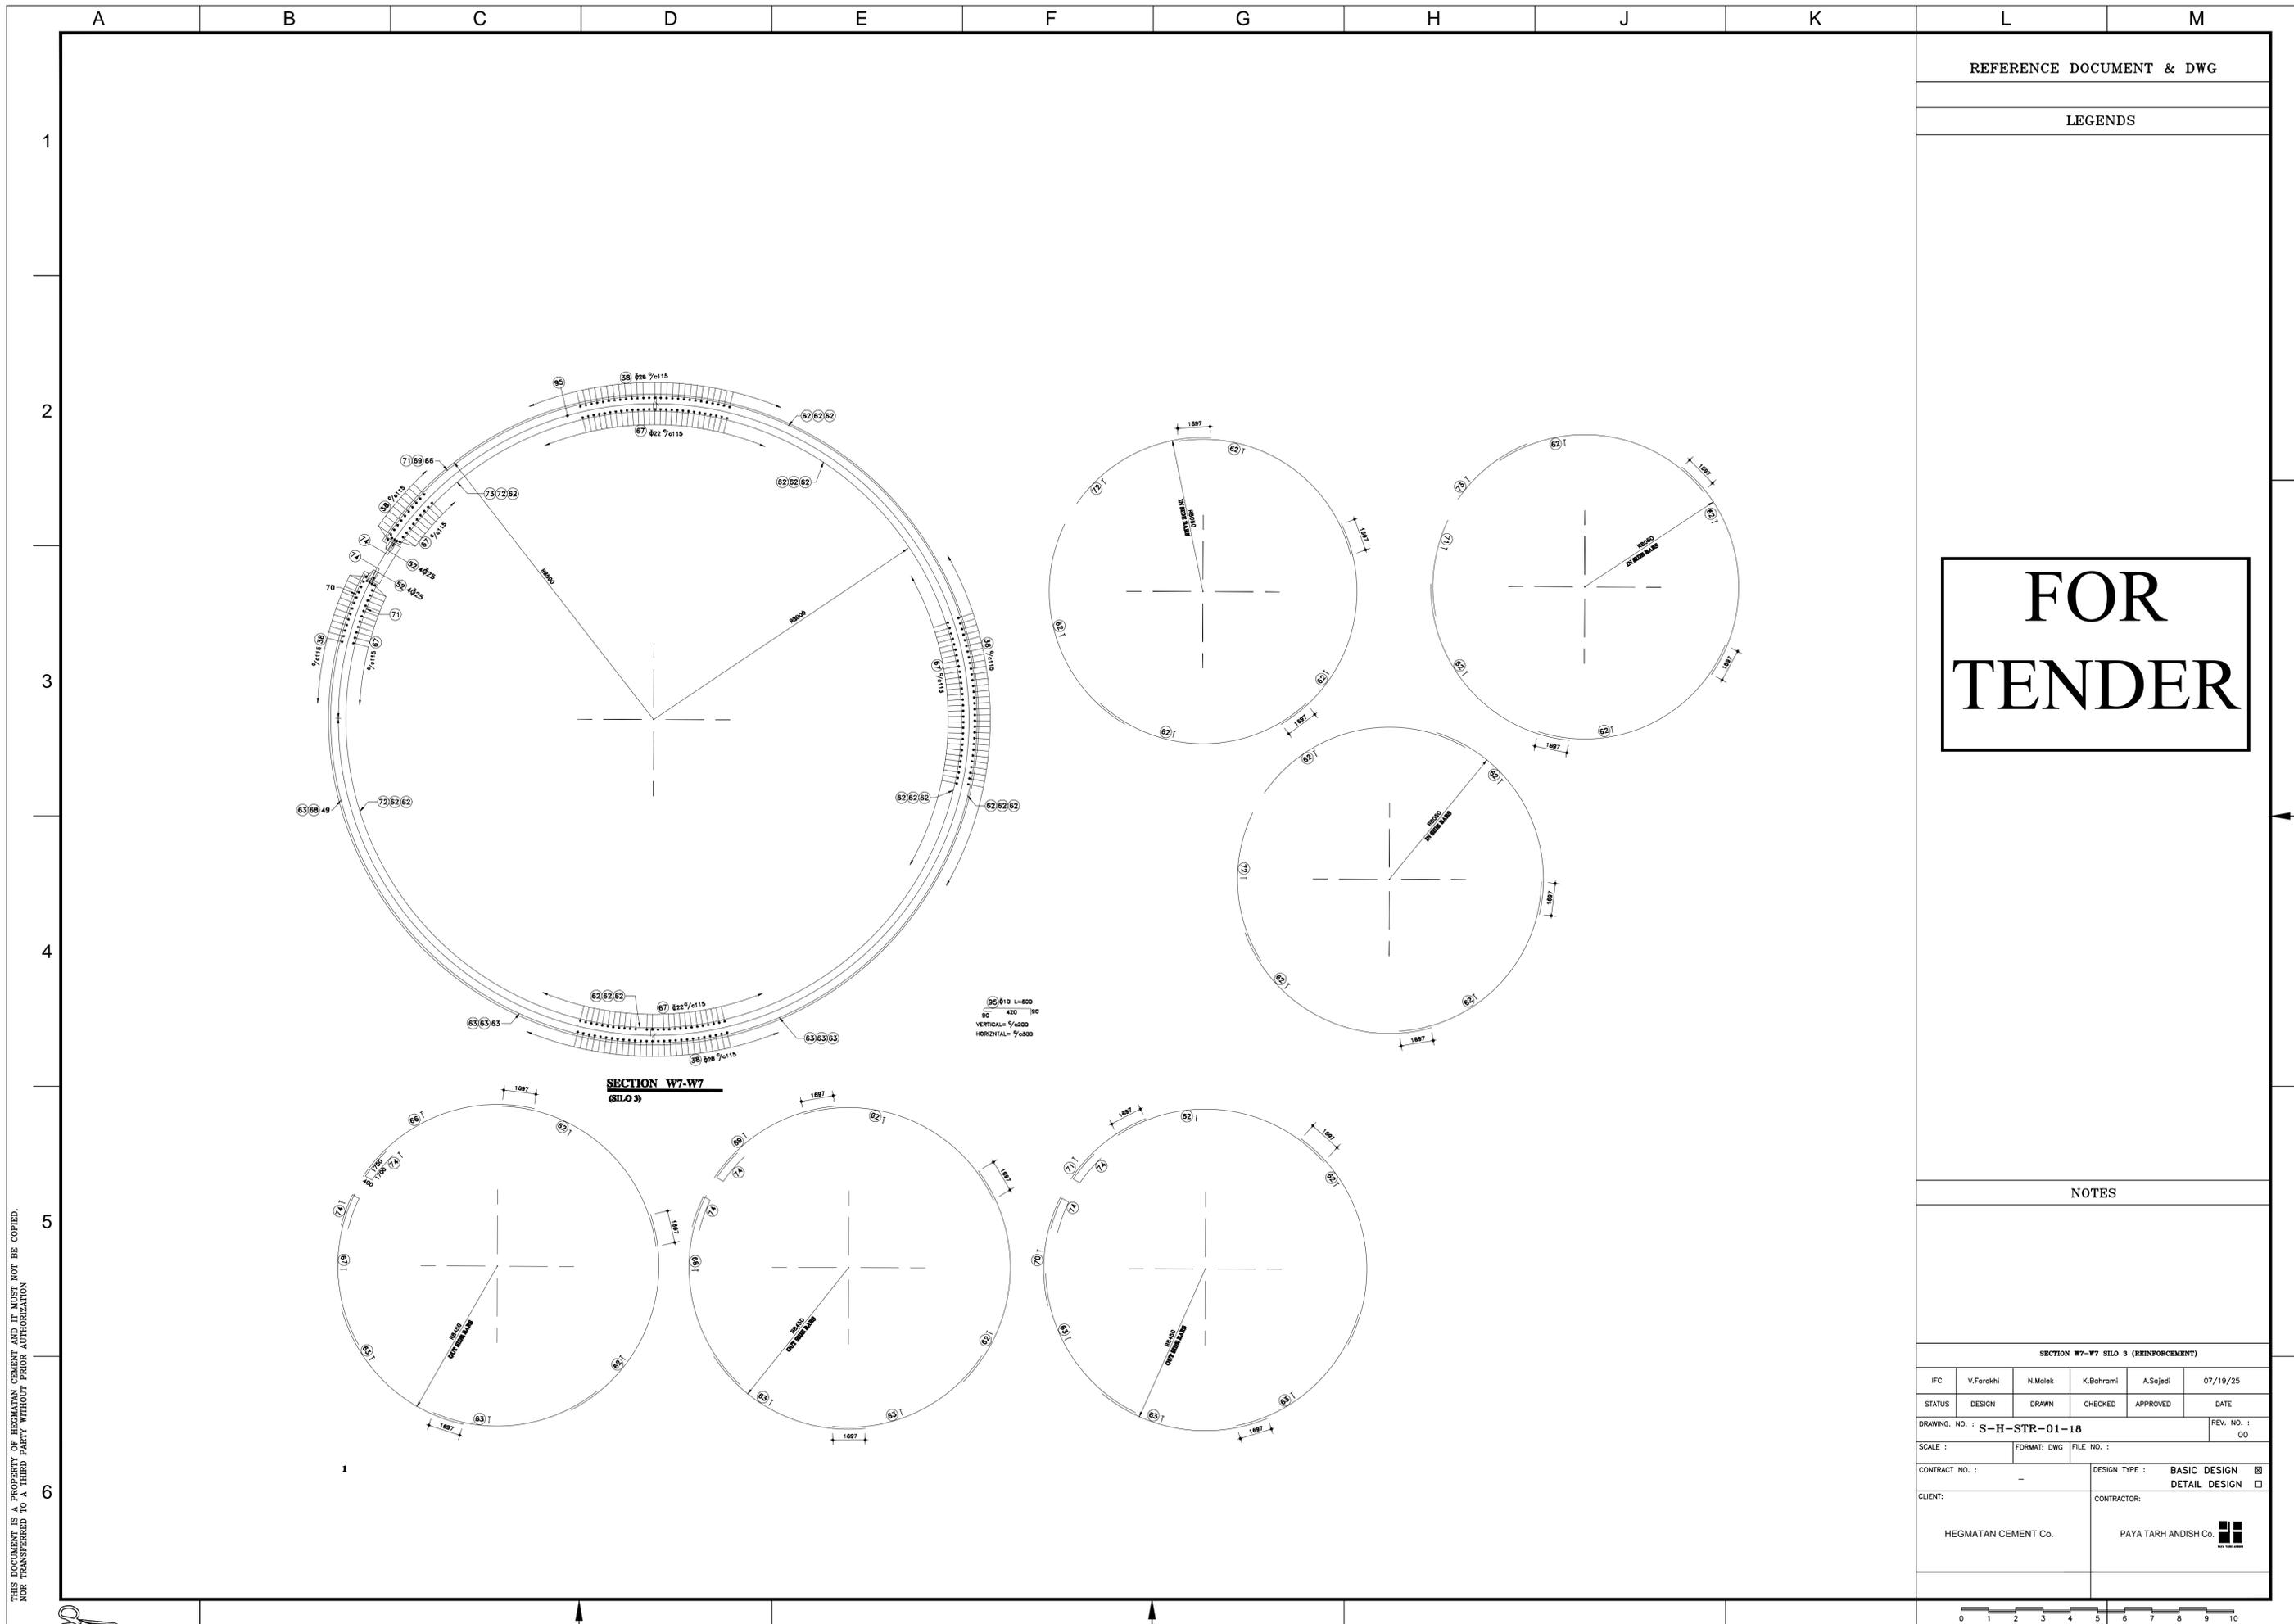

REFERENCE DOCUMENT & DWG


LEGENDS

NOTES

SECTION W7-W7 SILO 3 (REINFORCEMENT)

IFC	V.Farokhi	N.Malek	K.Bahrami	A.Sajedi	07/19/25
STATUS	DESIGN	DRAWN	CHECKED	APPROVED	DATE
DRAWING NO. :	S-H-STR-01-18				REV. NO. : 00
SCALE :	FORMAT: DWG	FILE NO. :			
CONTRACT NO. :	-		DESIGN TYPE :	BASIC DESIGN <input type="checkbox"/> DETAIL DESIGN <input checked="" type="checkbox"/>	
CLIENT:	HEGMATAN CEMENT Co.		CONTRACTOR:	PAYA TARH ANDISH Co.	

THIS DOCUMENT IS A PROPERTY OF HEGMATAN CEMENT AND IT MUST NOT BE COPIED, NOR TRANSFERRED TO A THIRD PARTY WITHOUT PRIOR AUTHORIZATION

 

REFERENCE DOCUMENT & DWG

LEGENDS

**FOR  
TENDER**

NOTES


SECTION W9-W9 SILO 3 (REINFORCEMENT)

IPC	V.Farokhi	N.Malek	K.Bahrami	A.Sajedi	07/19/25
STATUS	DESIGN	DRAWN	CHECKED	APPROVED	DATE

DRAWING NO. : S-H-STR-01-19	REV. NO. : 00
SCALE :	FORMAT: DWG FILE NO. :

CONTRACT NO. :	DESIGN TYPE : <input checked="" type="checkbox"/> BASIC DESIGN <input type="checkbox"/> DETAIL DESIGN
----------------	---




CLIENT: HEGMATAN CEMENT Co.	CONTRACTOR: PAYA TARH ANDISH Co. 
-----------------------------	--

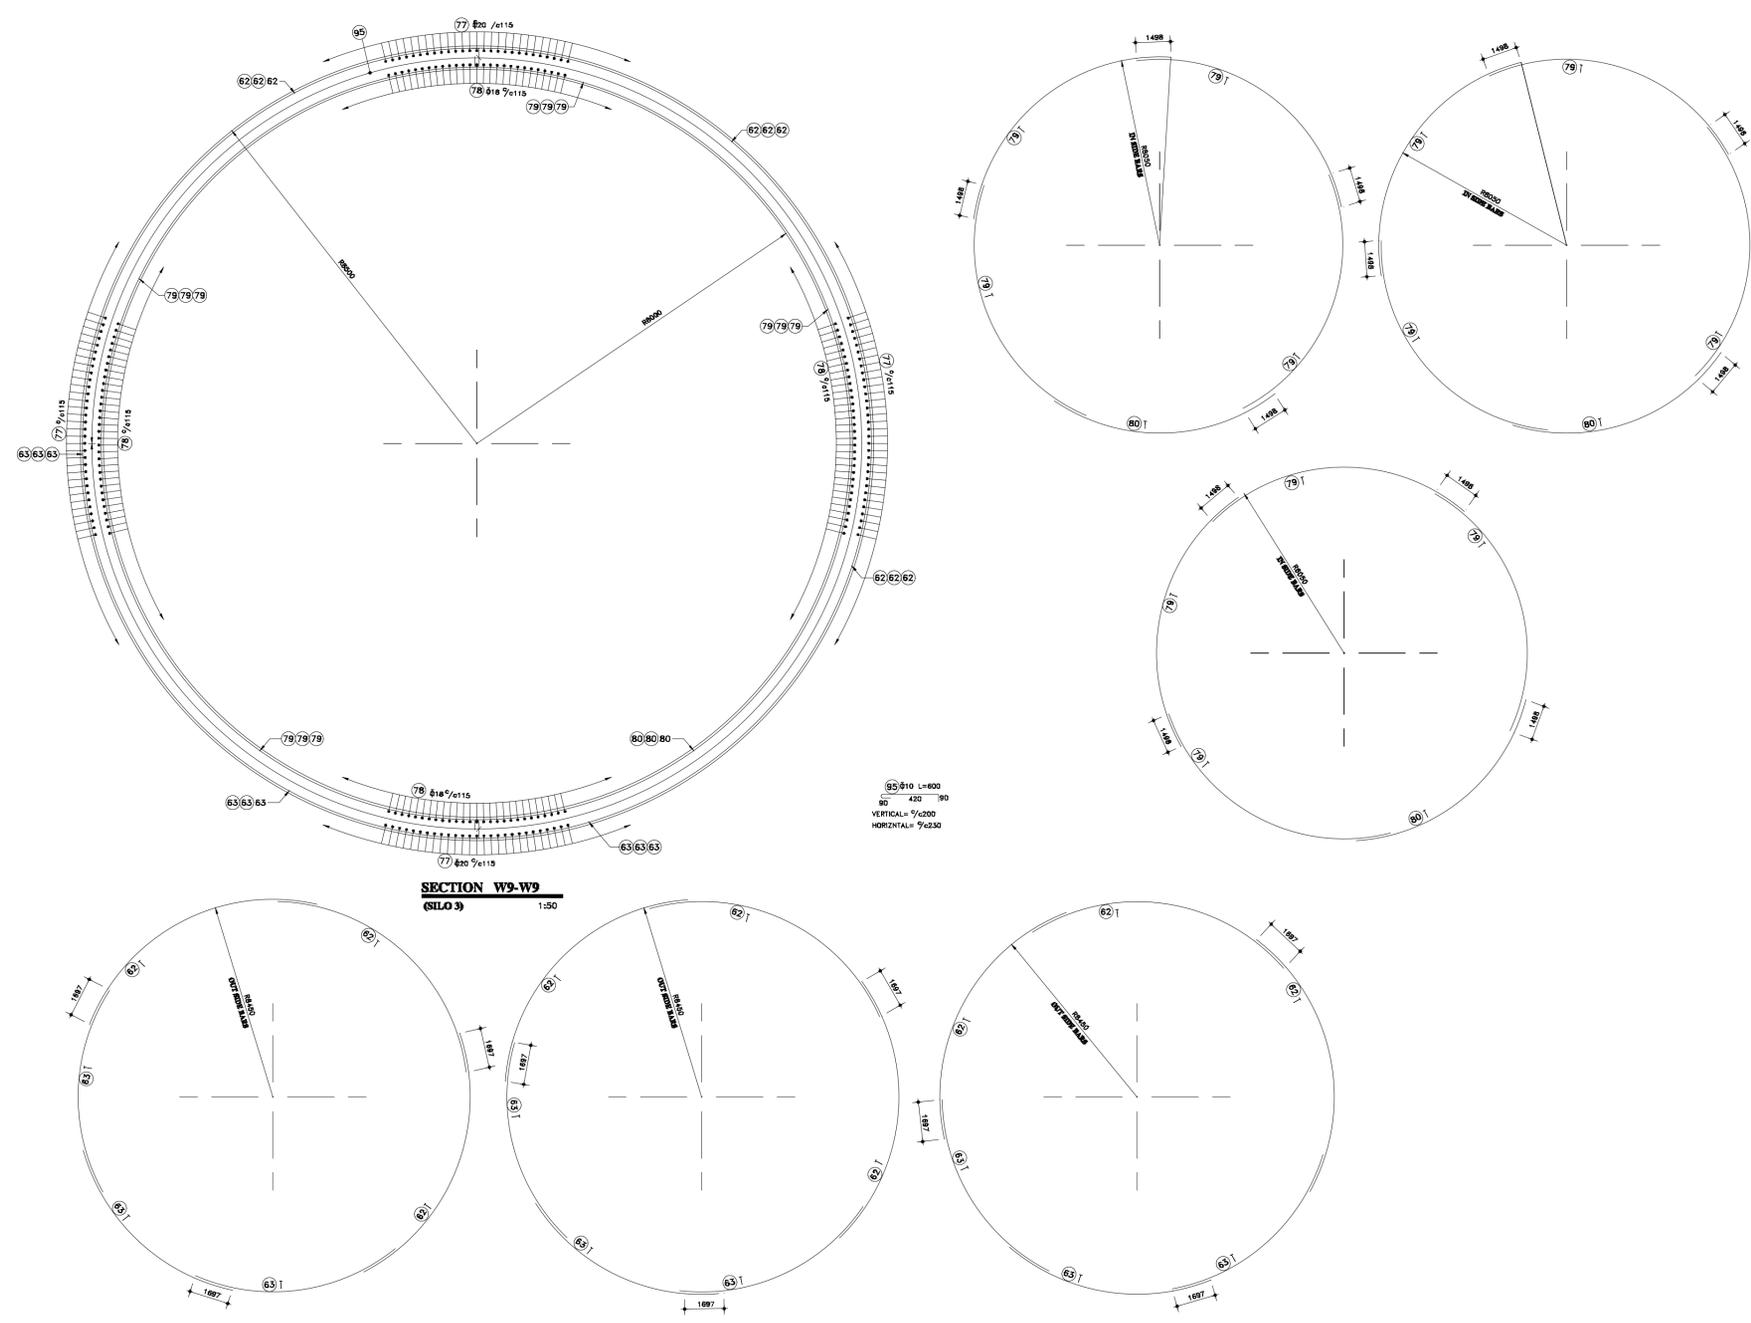

THIS DOCUMENT IS A PROPERTY OF HEGMATAN CEMENT AND IT MUST NOT BE COPIED, NOR TRANSFERRED TO A THIRD PARTY WITHOUT PRIOR AUTHORIZATION

REFERENCE DOCUMENT & DWG  
LEGENDS

**FOR  
TENDER**

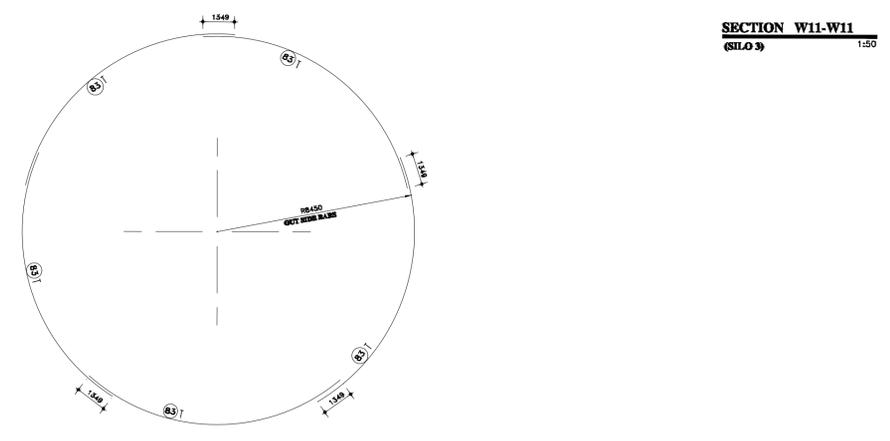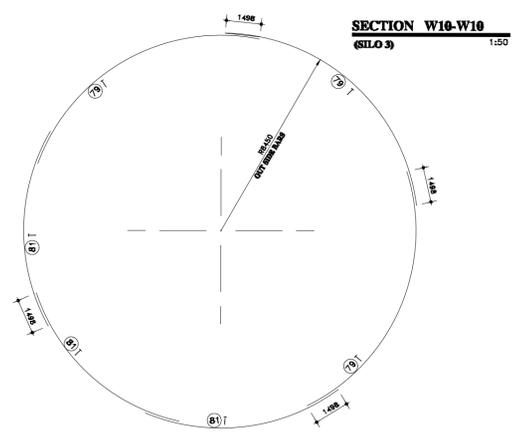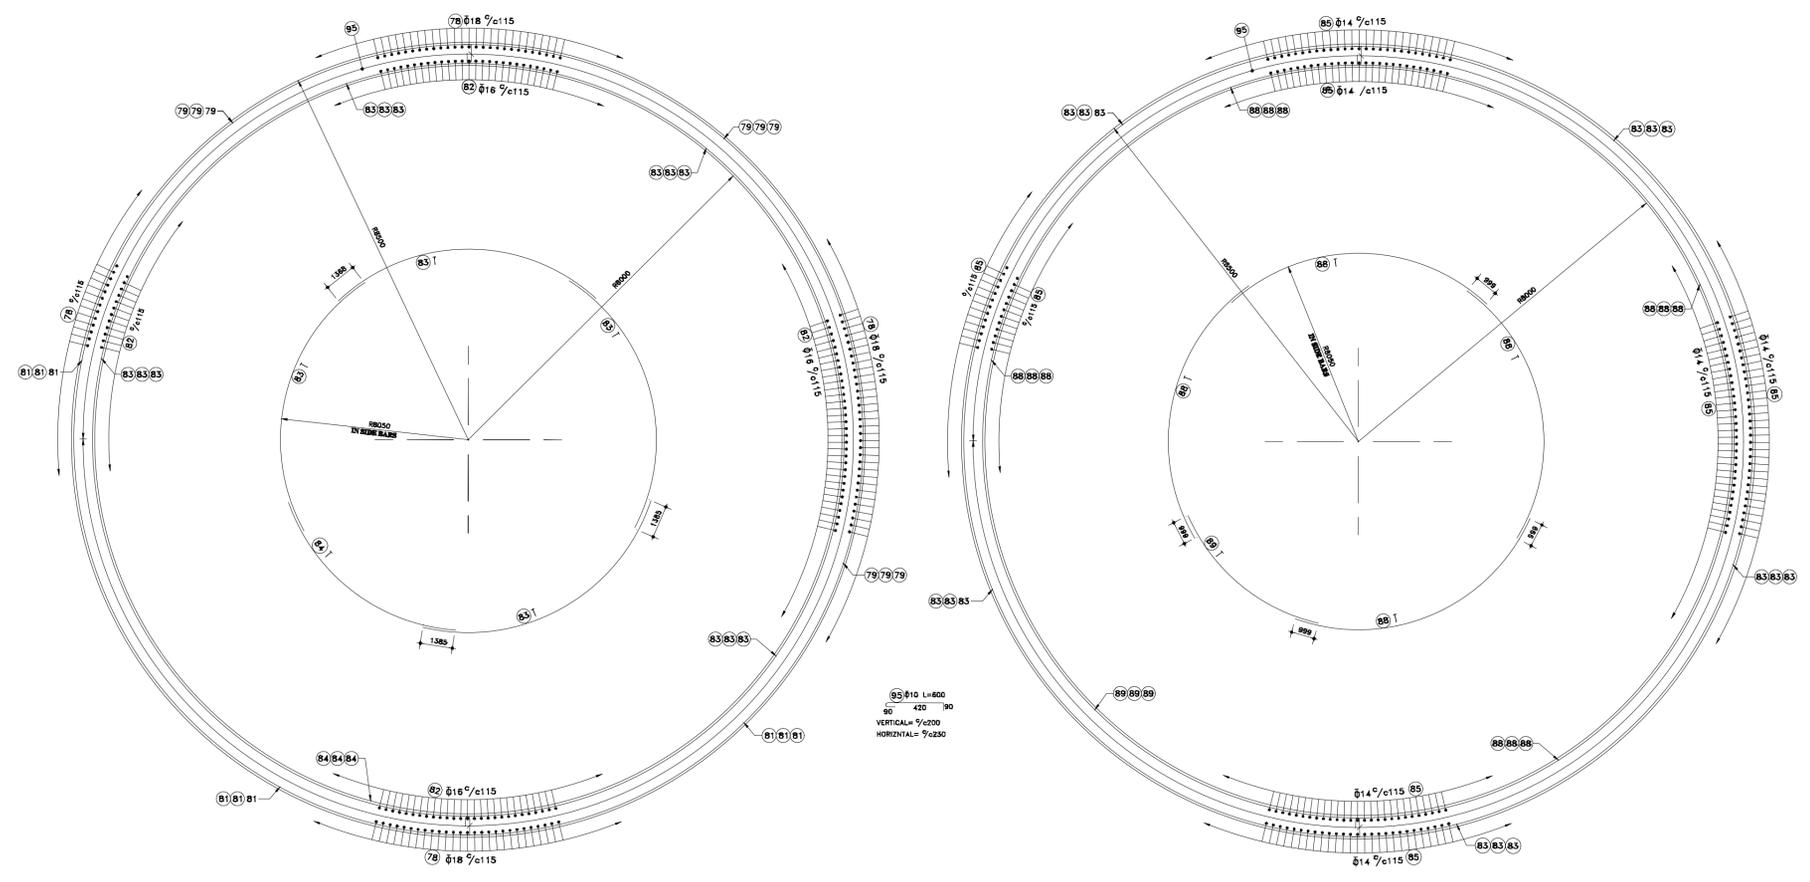


NOTES

SECTION W10-W10 & W11-W11 SILO 3 (REINFORCEMENT)

IFC	V.Farokhi	N.Molek	K.Bahrami	A.Sajedi	07/19/25
STATUS	DESIGN	DRAWN	CHECKED	APPROVED	DATE
DRAWING. NO. : S-H-STR-01-20					REV. NO. : 00
SCALE :	FORMAT: DWG	FILE NO. :			
CONTRACT NO. :	DESIGN TYPE : BASIC DESIGN <input checked="" type="checkbox"/>				
				DETAIL DESIGN <input type="checkbox"/>	
CLIENT:	CONTRACTOR:				
HEGMATAN CEMENT Co.			PAYA TARH ANDISH Co.		

THIS DOCUMENT IS A PROPERTY OF HEGMATAN CEMENT AND IT MUST NOT BE COPIED, NOR TRANSFERRED TO A THIRD PARTY WITHOUT PRIOR AUTHORIZATION



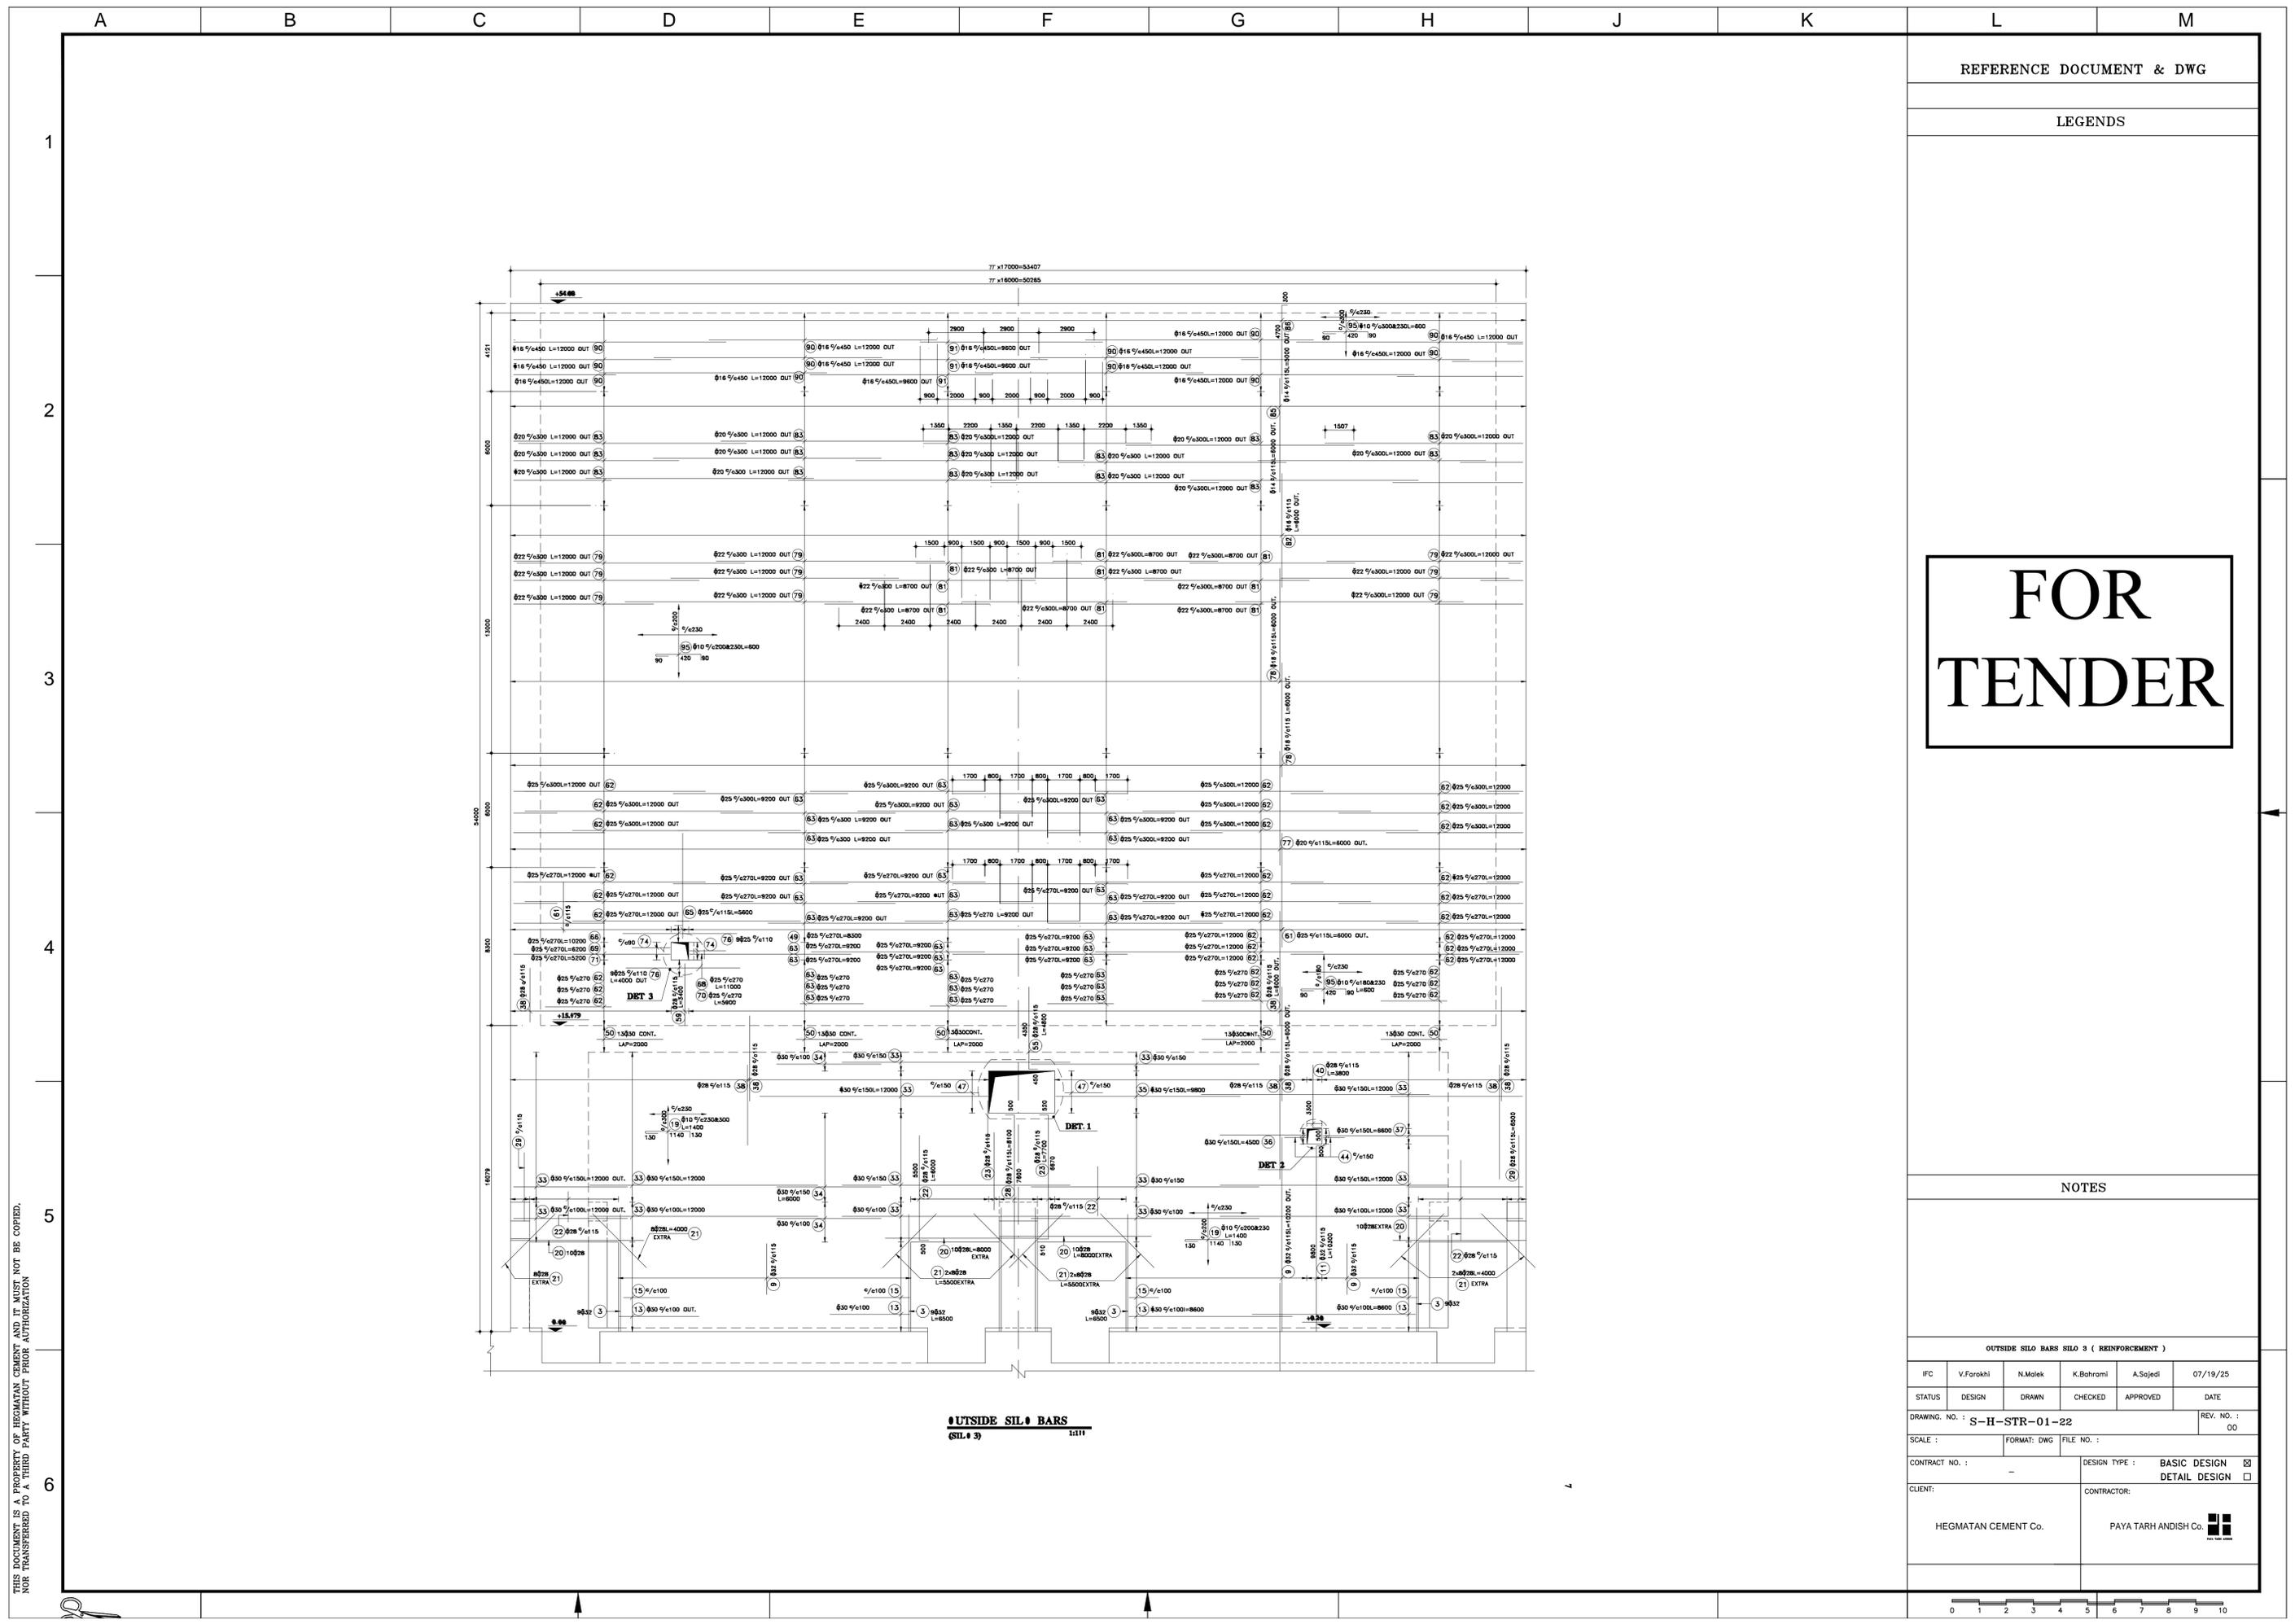

REFERENCE DOCUMENT & DWG

LEGENDS

FOR  
TENDER

NOTES

**OUTSIDE SILO BARS SILO 3 ( REINFORCEMENT )**

IPC	V.Farokhi	N.Malek	K.Bahrami	A.Sajedi	07/19/25
-----	-----------	---------	-----------	----------	----------

STATUS	DESIGN	DRAWN	CHECKED	APPROVED	DATE
--------	--------	-------	---------	----------	------


DRAWING NO. : S-H-STR-01-22      REV. NO. : 00

SCALE :      FORMAT: DWG      FILE NO. :


CONTRACT NO. :      DESIGN TYPE :  BASIC DESIGN     DETAIL DESIGN

CLIENT: HEGMATAN CEMENT Co.      CONTRACTOR: PAYA TARH ANDISH Co.

**OUTSIDE SILO BARS**  
**(SILO 3)**

 

THIS DOCUMENT IS A PROPERTY OF HEGMATAN CEMENT AND IT MUST NOT BE COPIED, NOR TRANSFERRED TO A THIRD PARTY WITHOUT PRIOR AUTHORIZATION.

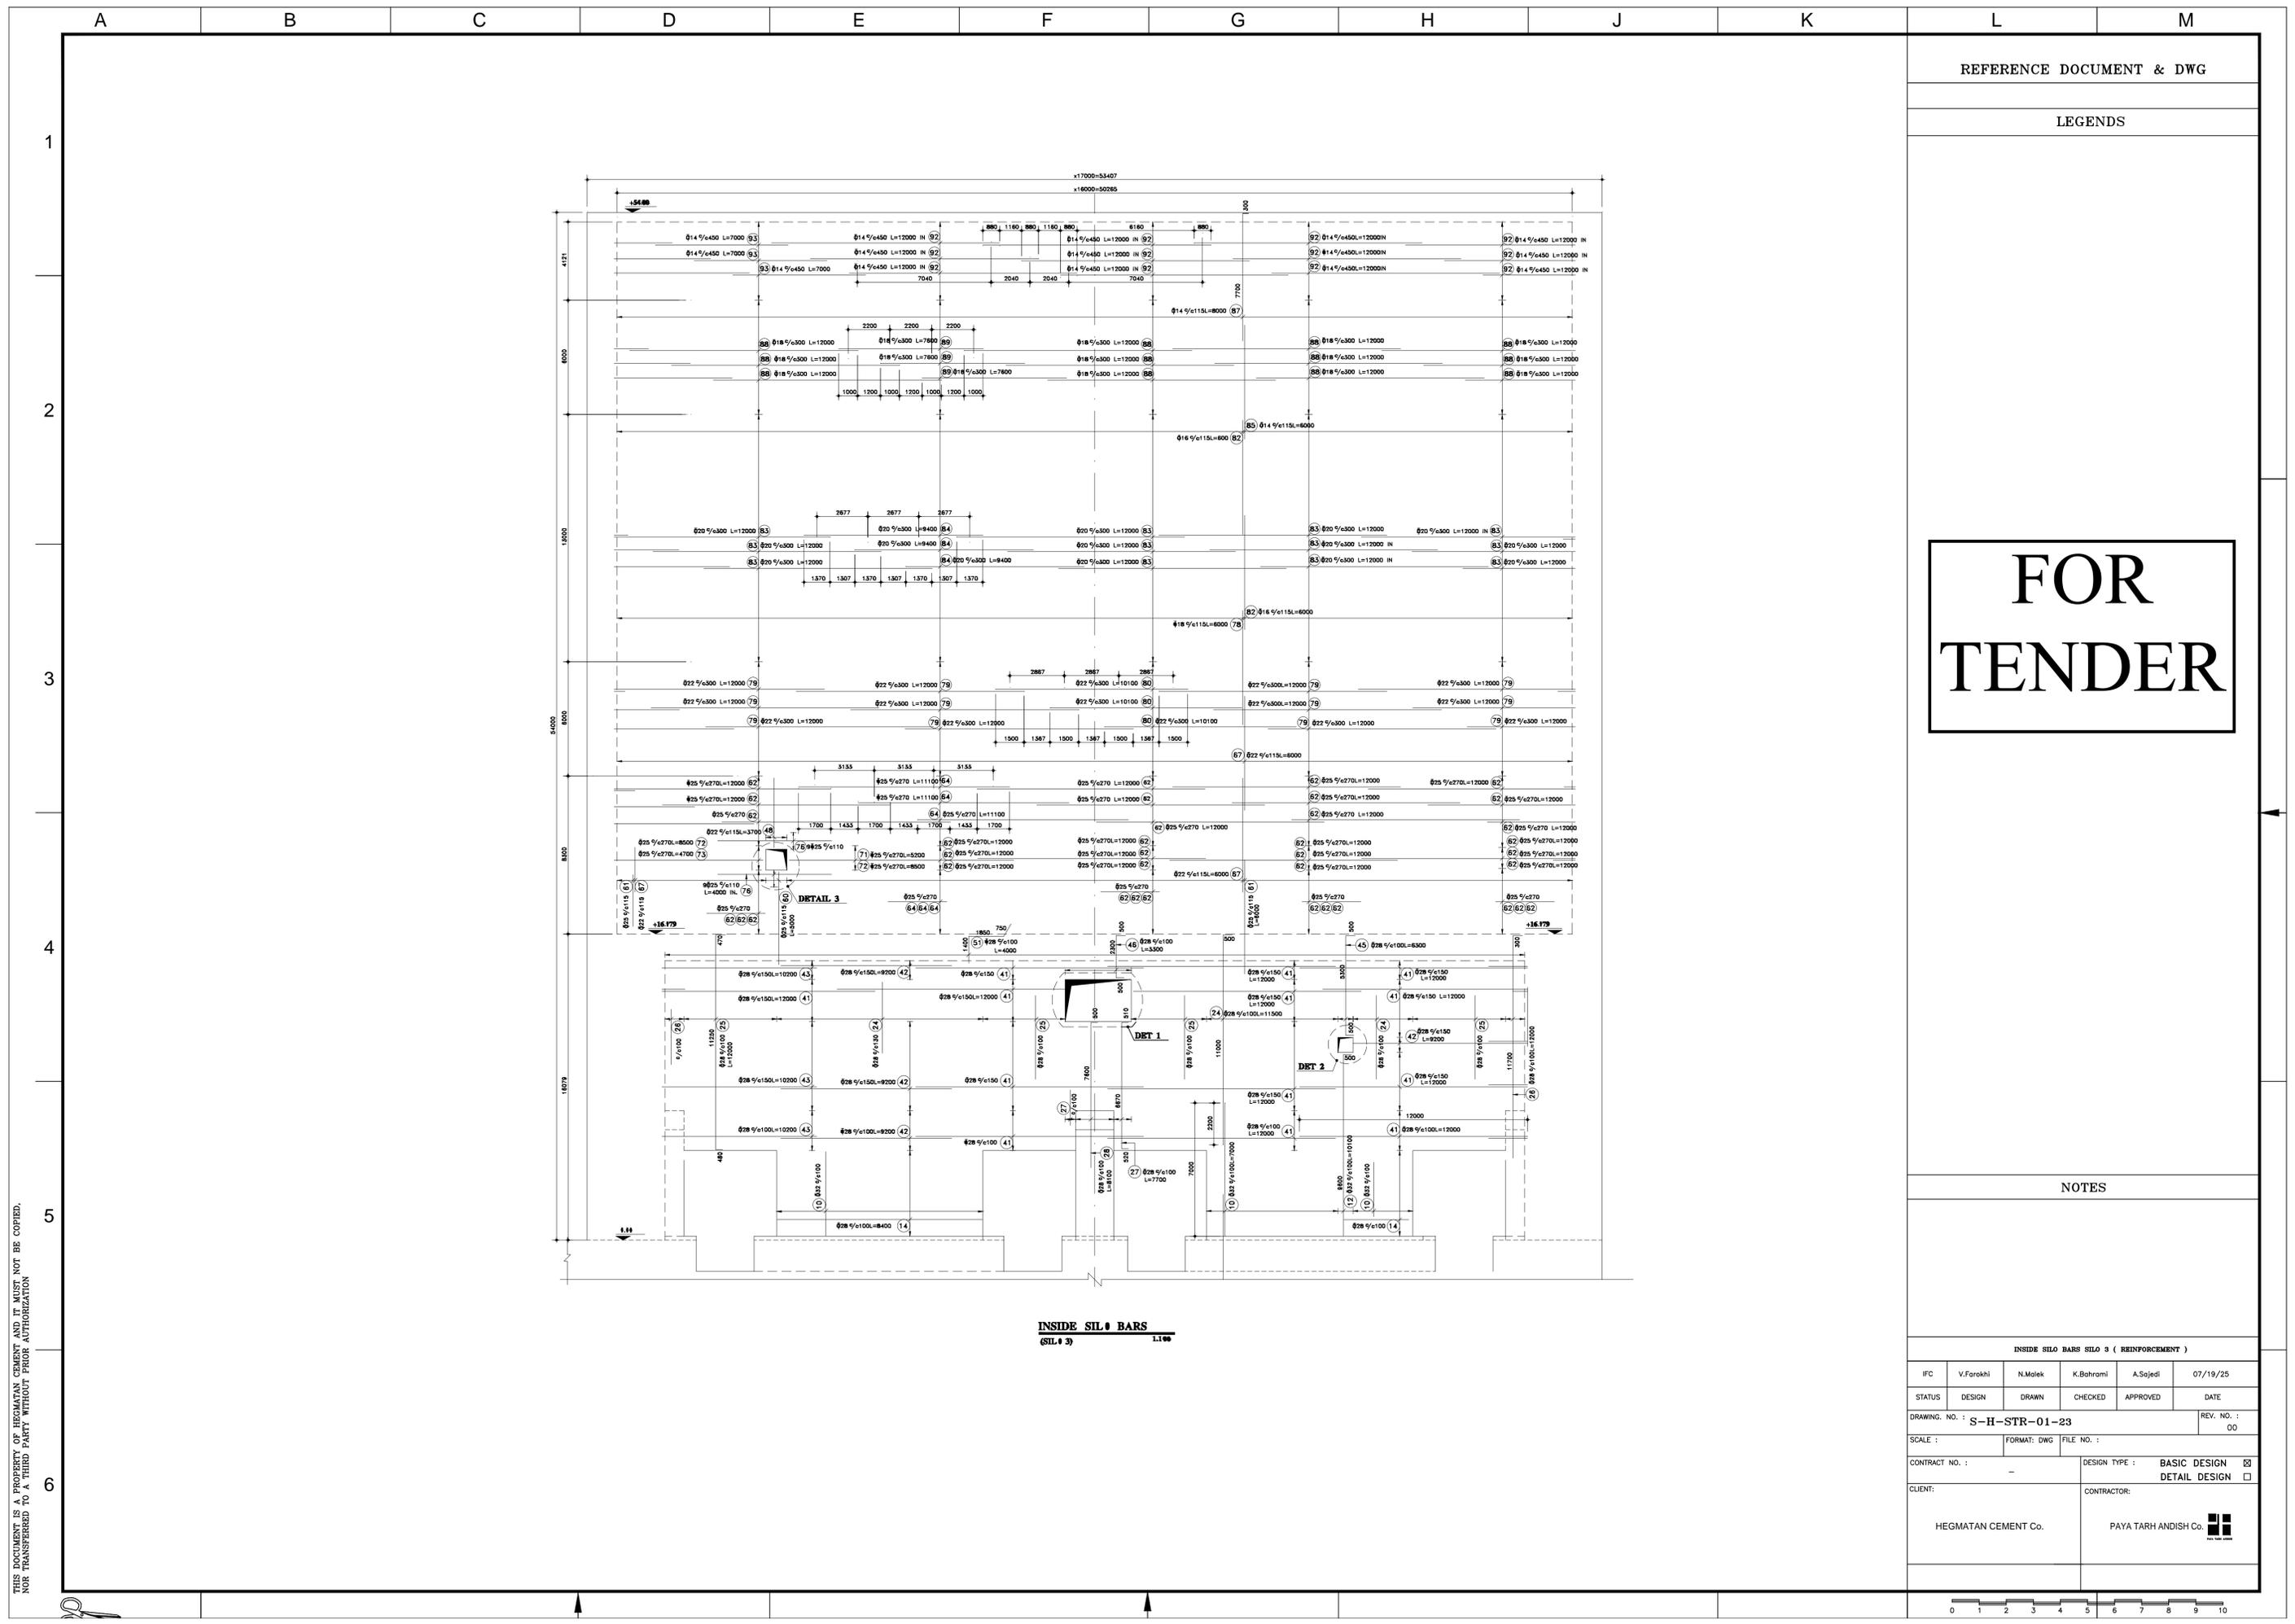

REFERENCE DOCUMENT & DWG

LEGENDS


**FOR  
TENDER**

NOTES


INSIDE SILO BARS SILO 3 ( REINFORCEMENT )

IPC	V.Farokhi	N.Malek	K.Bahrami	A.Sajedi	07/19/25
STATUS	DESIGN	DRAWN	CHECKED	APPROVED	DATE
DRAWING NO. : S-H-STR-01-23					REV. NO. : 00
SCALE :	FORMAT: DWG	FILE NO. :			
CONTRACT NO. :	DESIGN TYPE :		BASIC DESIGN <input type="checkbox"/>		
		DETAIL DESIGN <input checked="" type="checkbox"/>			
CLIENT:			CONTRACTOR:		
HEGMATAN CEMENT Co.			PAYA TARH ANDISH Co.		

THIS DOCUMENT IS A PROPERTY OF HEGMATAN CEMENT AND IT MUST NOT BE COPIED, NOR TRANSFERRED TO A THIRD PARTY WITHOUT PRIOR AUTHORIZATION

 



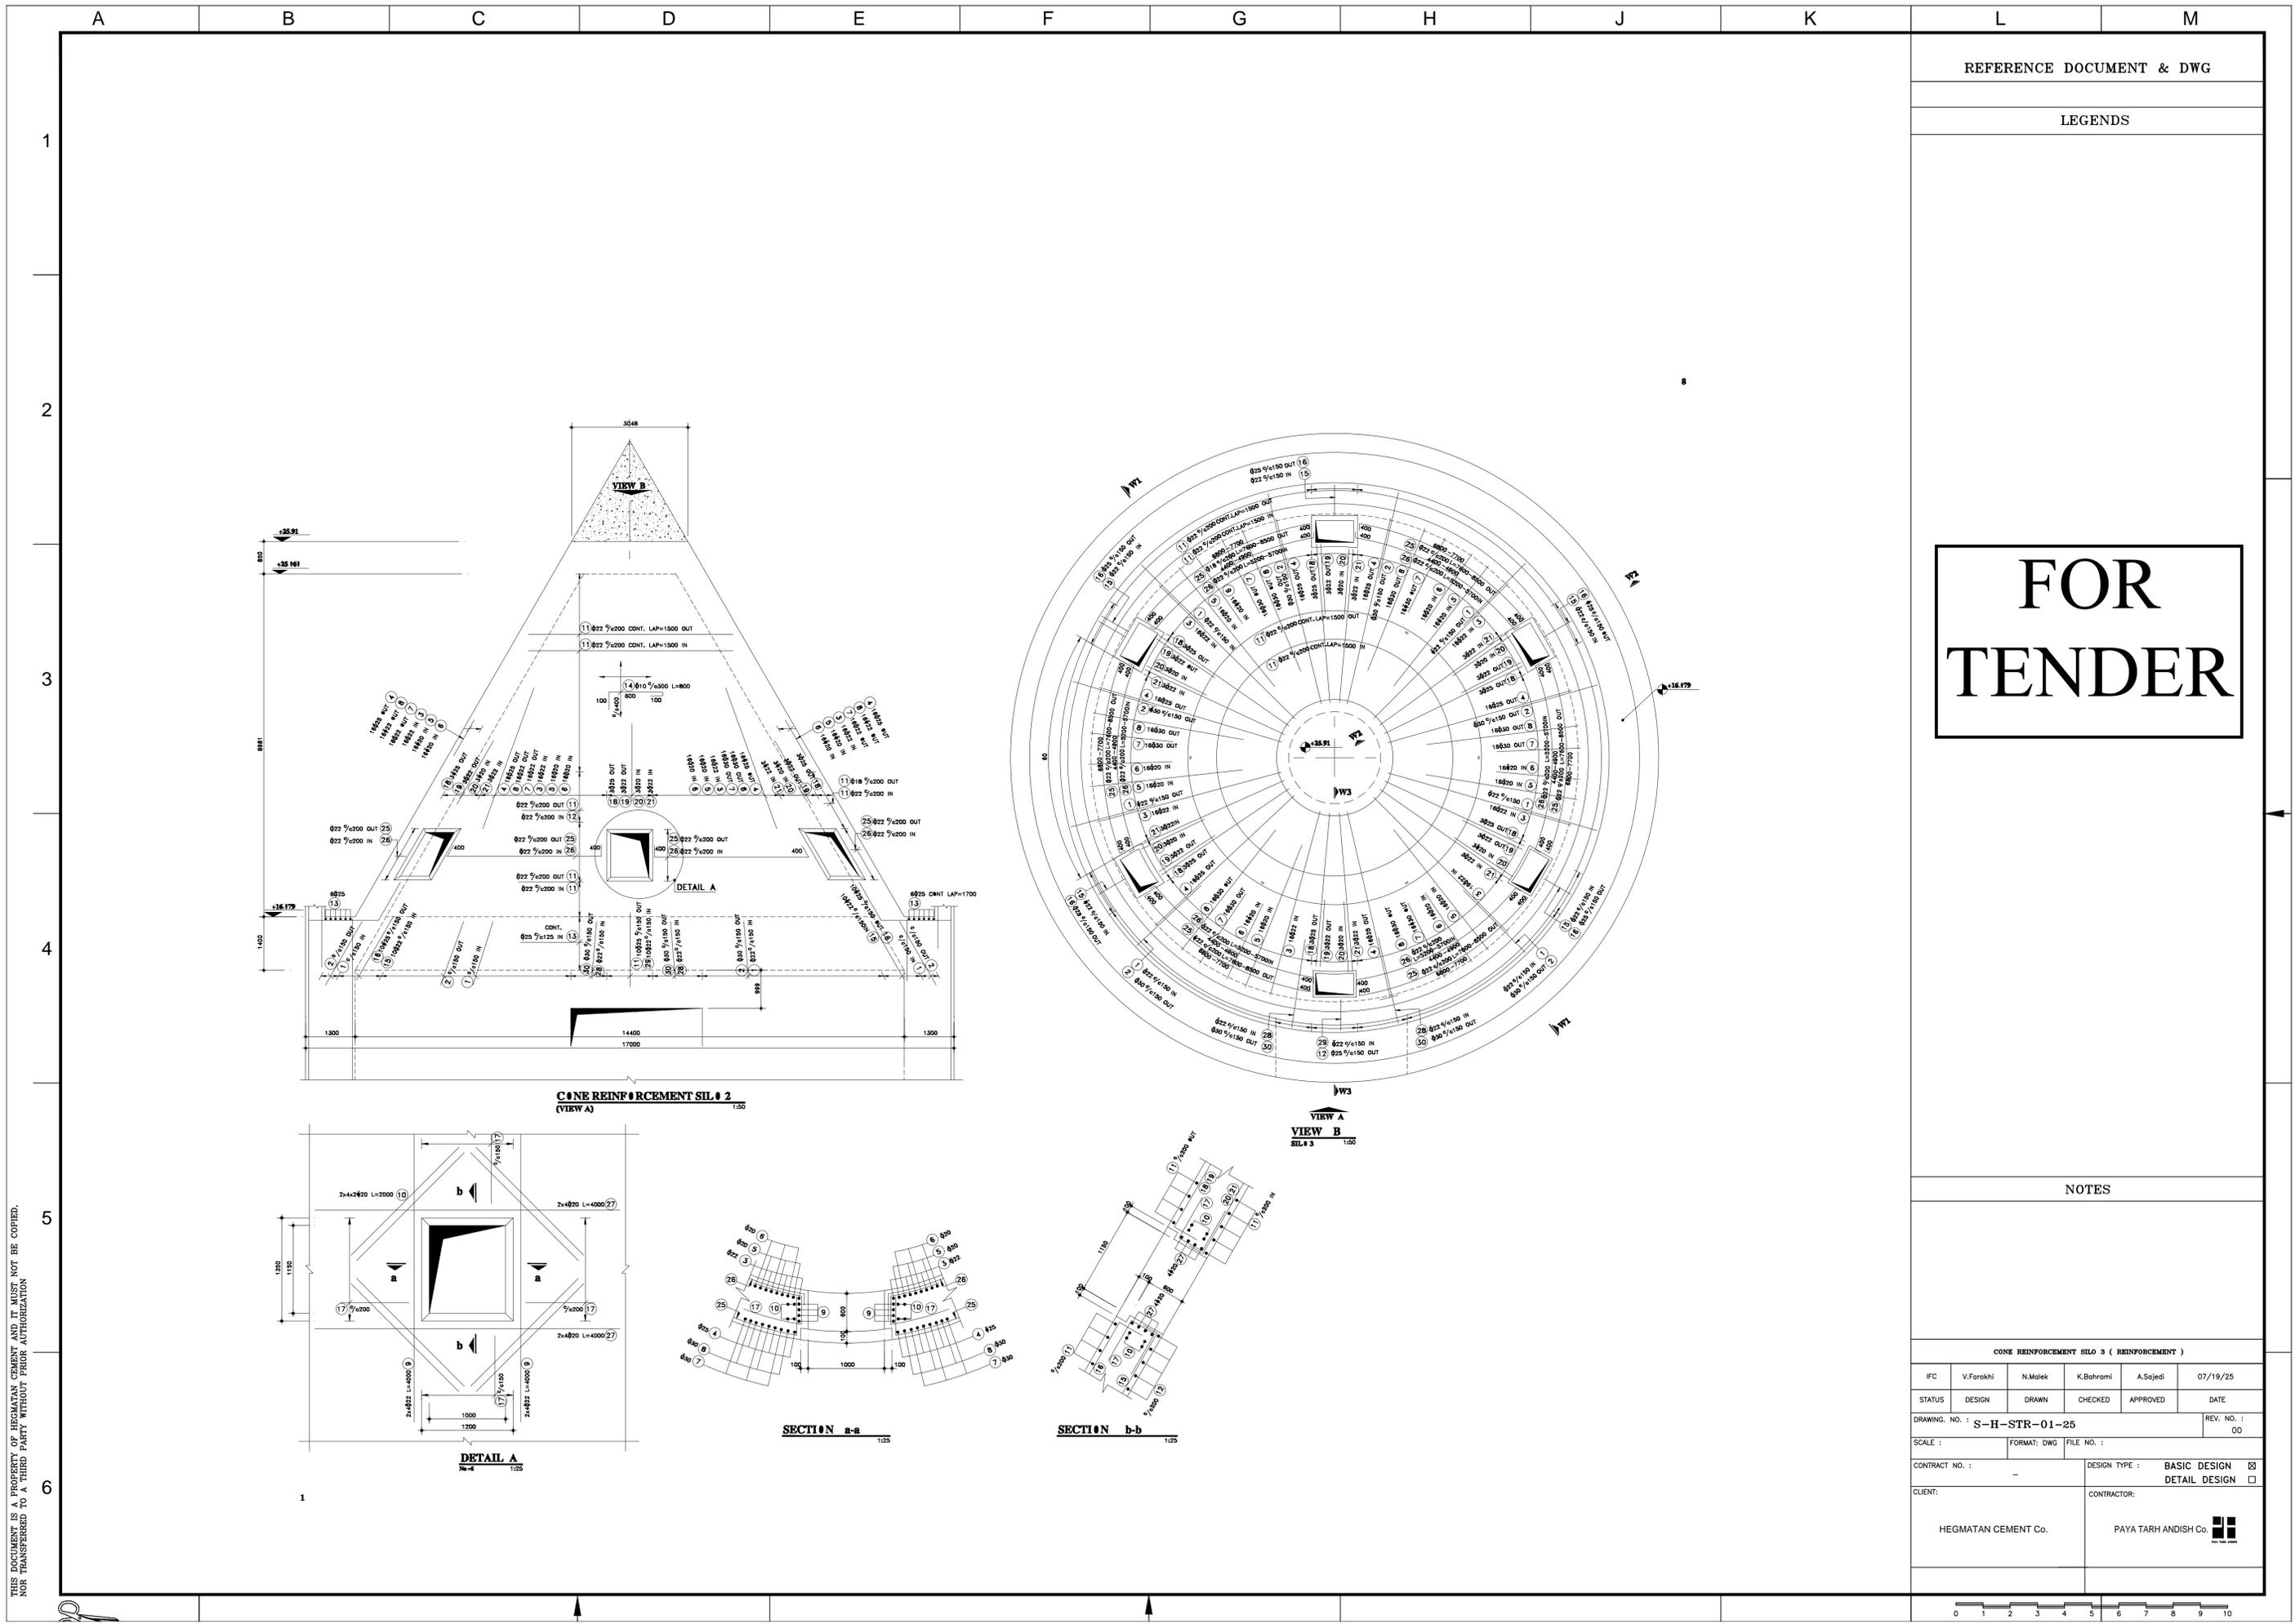

REFERENCE DOCUMENT & DWG

LEGENDS

**FOR  
TENDER**

NOTES

CONE REINFORCEMENT SILO 3 ( REINFORCEMENT )

IPC	V.Farokhi	N.Malek	K.Bahrami	A.Sajedi	07/19/25
STATUS	DESIGN	DRAWN	CHECKED	APPROVED	DATE

DRAWING NO. : S-H-STR-01-25      REV. NO. : 00


SCALE :      FORMAT: DWG      FILE NO. :

CONTRACT NO. :      DESIGN TYPE : BASIC DESIGN       DETAIL DESIGN

CLIENT: HEGMATAN CEMENT Co.      CONTRACTOR: PAYA TARH ANDISH Co.

THIS DOCUMENT IS A PROPERTY OF HEGMATAN CEMENT AND IT MUST NOT BE COPIED, NOR TRANSFERRED TO A THIRD PARTY WITHOUT PRIOR AUTHORIZATION



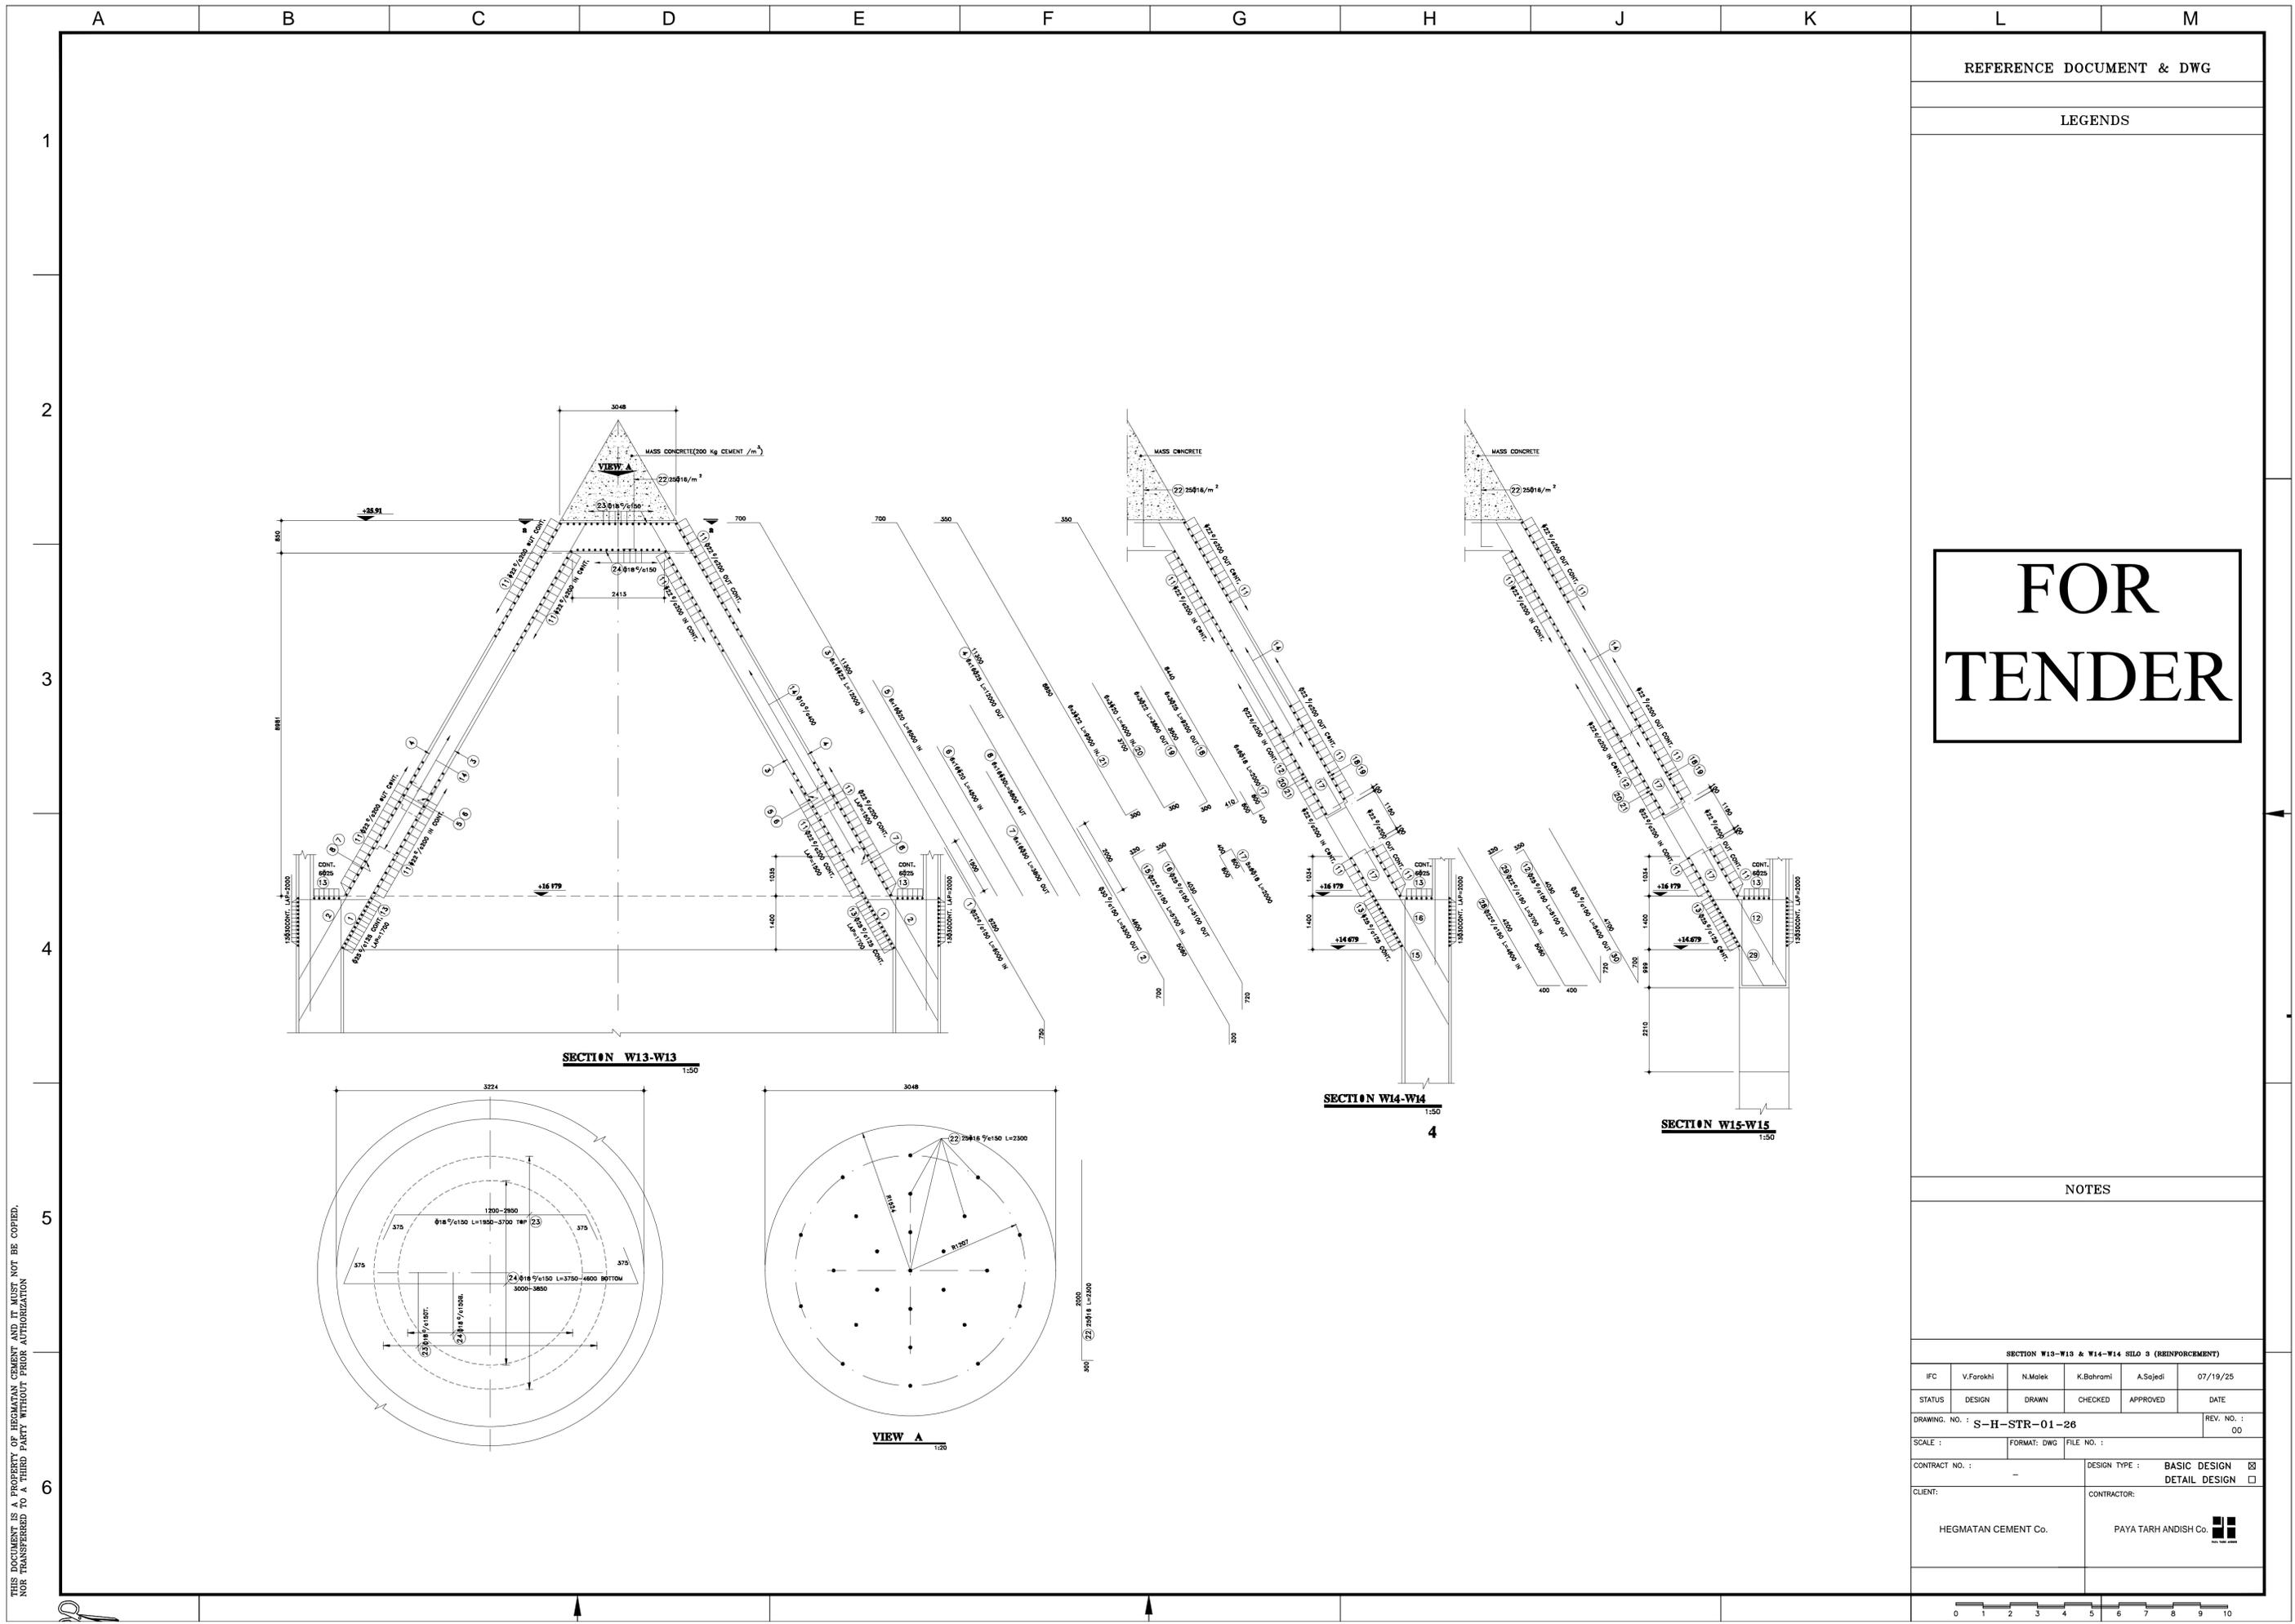

REFERENCE DOCUMENT & DWG


LEGENDS

**FOR TENDER**


NOTES

SECTION W13-W13 & W14-W14 SILO 3 (REINFORCEMENT)					
IPC	V.Farokhi	N.Malek	K.Bahrami	A.Sajedi	07/19/25
STATUS	DESIGN	DRAWN	CHECKED	APPROVED	DATE
DRAWING NO. :	S-H-STR-01-26				REV. NO. :
SCALE :	FORMAT: DWG	FILE NO. :	00		
CONTRACT NO. :	-			DESIGN TYPE :	BASIC DESIGN <input type="checkbox"/> DETAIL DESIGN <input checked="" type="checkbox"/>
CLIENT:	HEGMATAN CEMENT Co.		CONTRACTOR: PAYA TARH ANDISH Co.		

THIS DOCUMENT IS A PROPERTY OF HEGMATAN CEMENT AND IT MUST NOT BE COPIED, NOR TRANSFERRED TO A THIRD PARTY WITHOUT PRIOR AUTHORIZATION

 



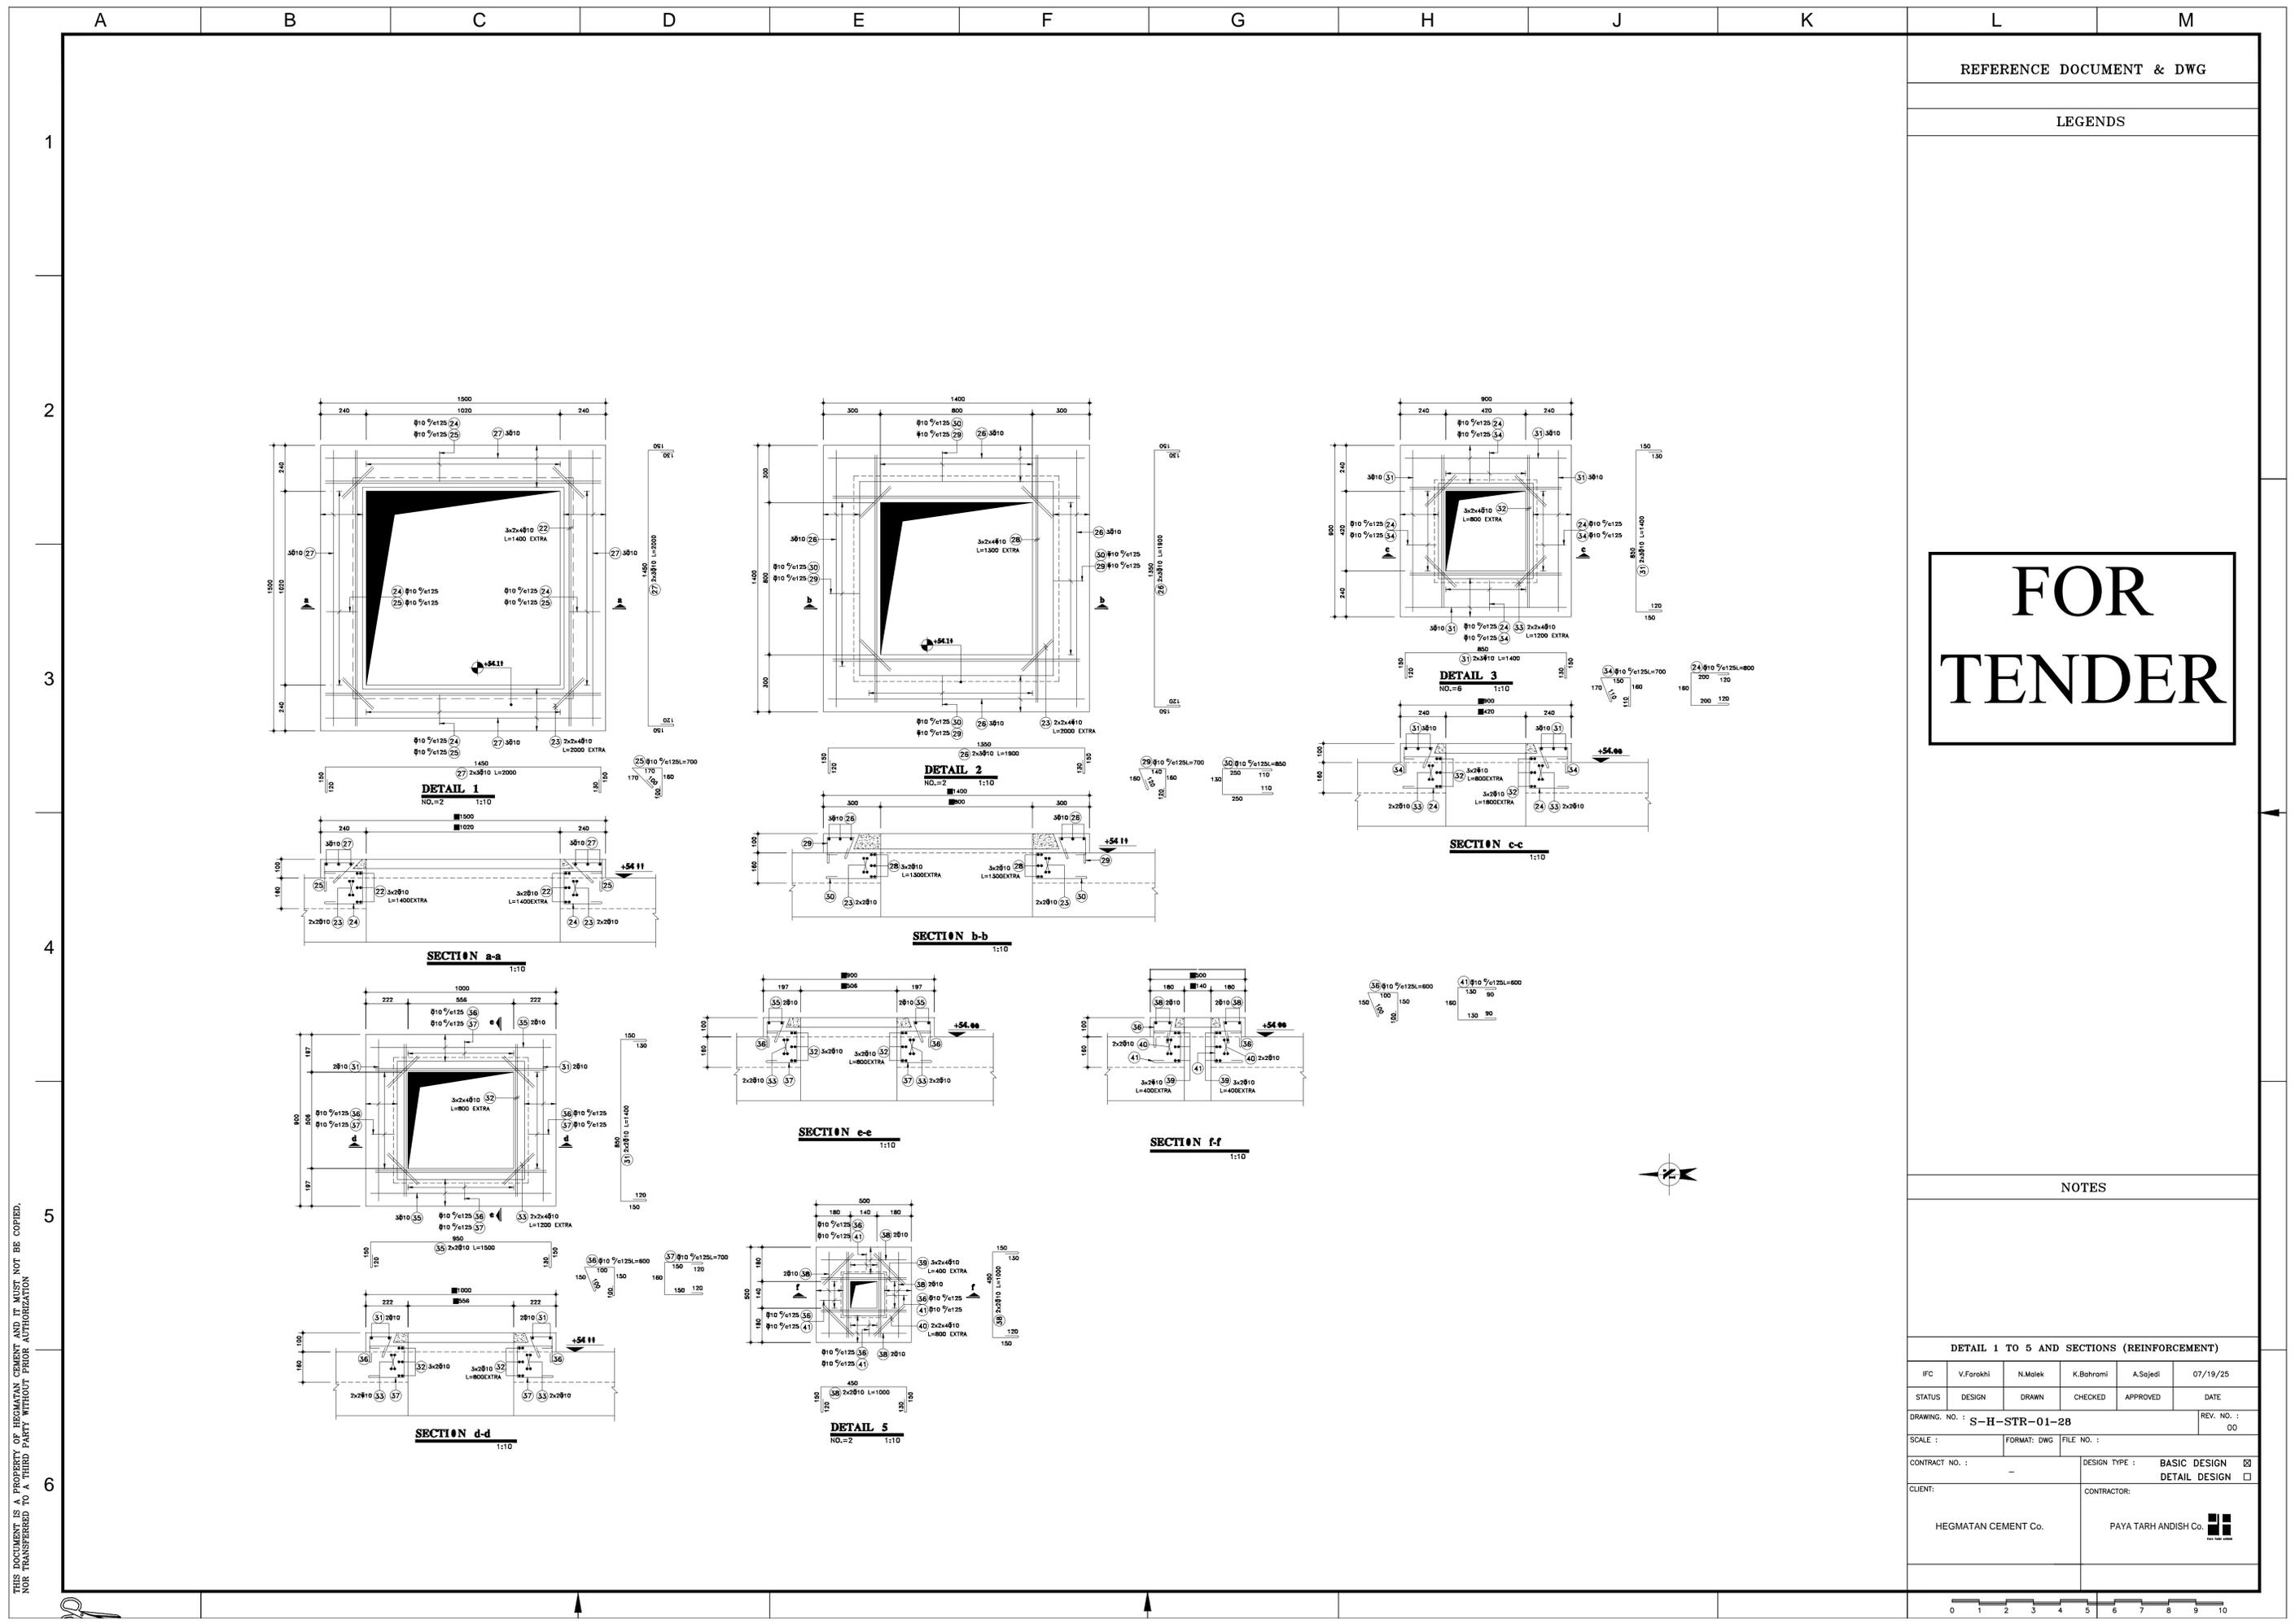

REFERENCE DOCUMENT & DWG

LEGENDS

FOR  
TENDER

NOTES

DETAIL 1 TO 5 AND SECTIONS (REINFORCEMENT)

IPC	V.Farokhi	N.Malek	K.Bahrami	A.Sajedi	07/19/25
STATUS	DESIGN	DRAWN	CHECKED	APPROVED	DATE
DRAWING NO. : S-H-STR-01-28					REV. NO. : 00
SCALE :	FORMAT: DWG	FILE NO. :			
CONTRACT NO. :	DESIGN TYPE :		BASIC DESIGN <input type="checkbox"/>		
		DETAIL DESIGN <input checked="" type="checkbox"/>			
CLIENT:	CONTRACTOR:				
HEGMATAN CEMENT Co.	PAYA TARH ANDISH Co.				

THIS DOCUMENT IS A PROPERTY OF HEGMATAN CEMENT AND IT MUST NOT BE COPIED, NOR TRANSFERRED TO A THIRD PARTY WITHOUT PRIOR AUTHORIZATION.

