

TANK

50
(MIN. 26)
Typ.

60 $\pm$ 5°

6

10

6

50

BACKING STRIP

SECTION "B" - "B"

TANK INSIDE DIA. = 22930

12

80

SHELL PLATE

ANNULAR PLATE

50
(MIN. 26)

8










12

12

80

BS ③ BACKING STRIP

BOTTOM PLATE OUTSIDE DIA. ϕ 23114 mm

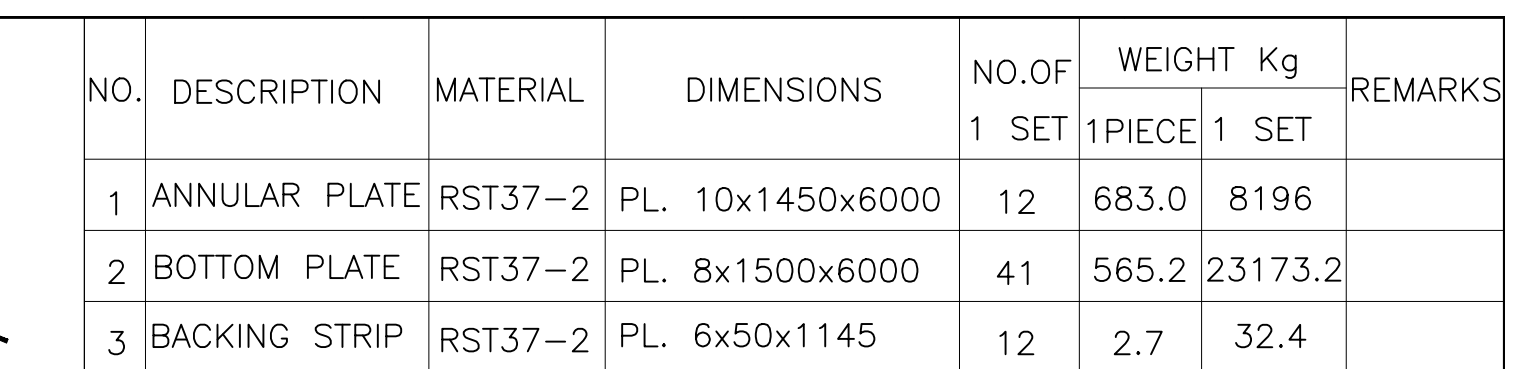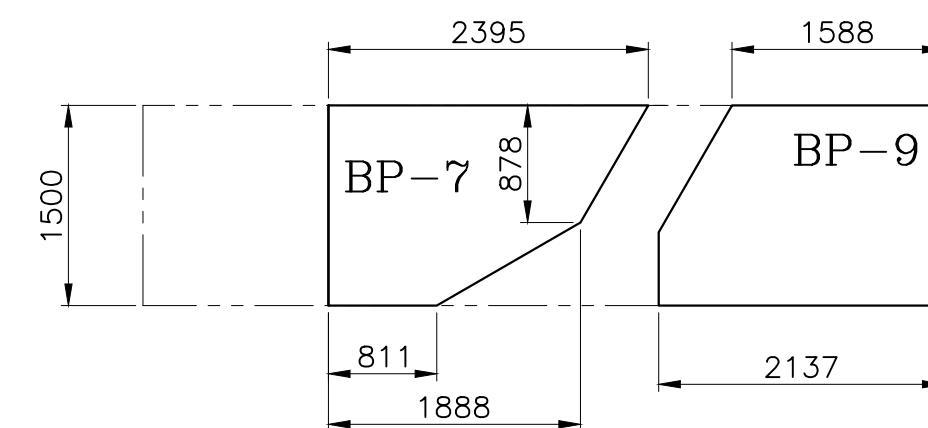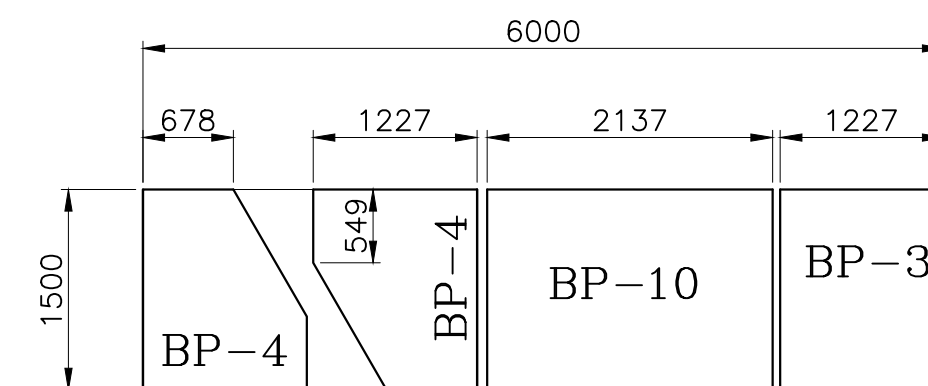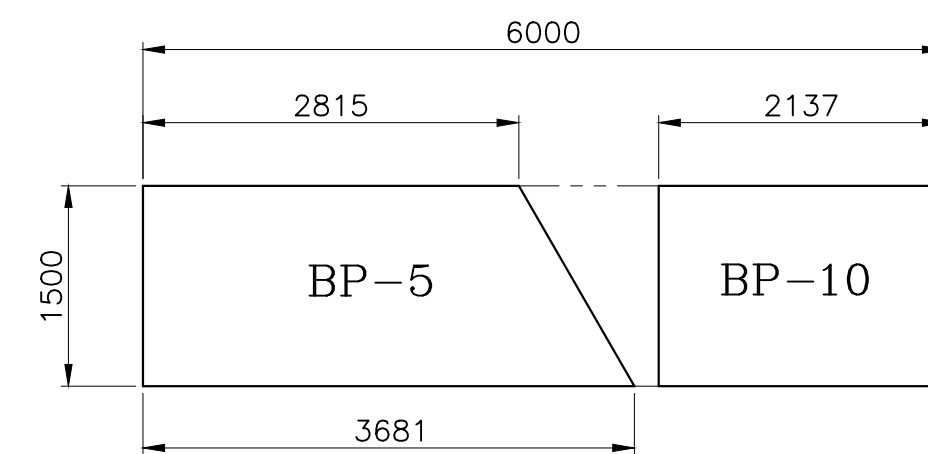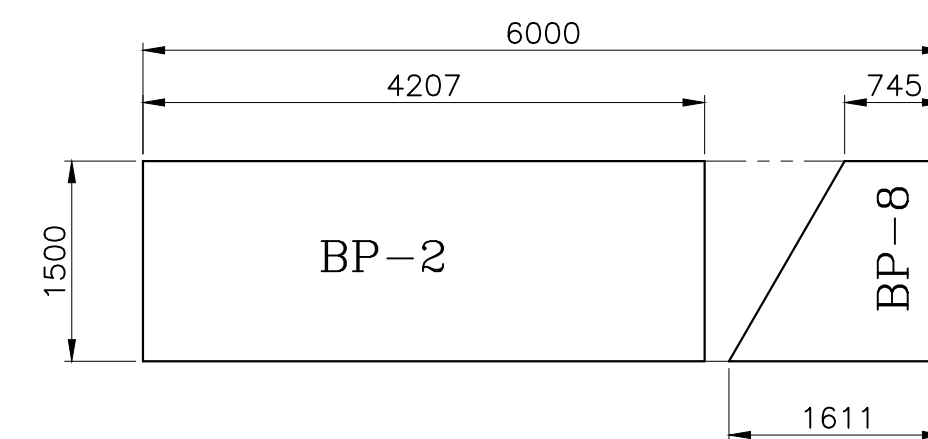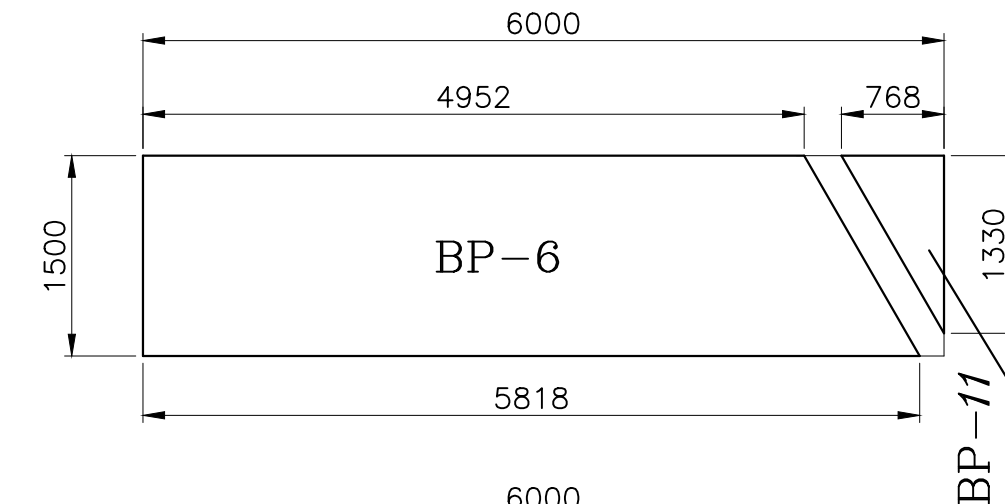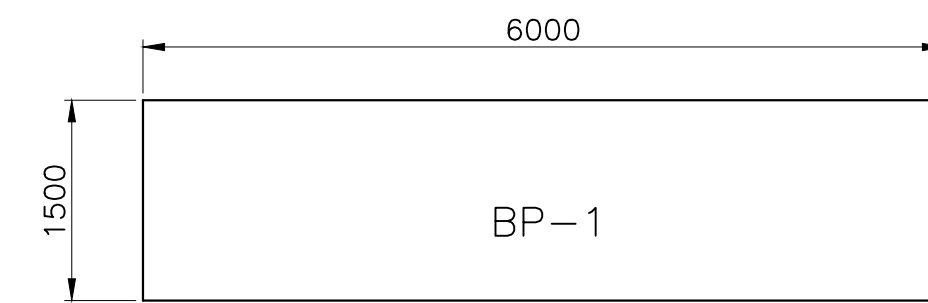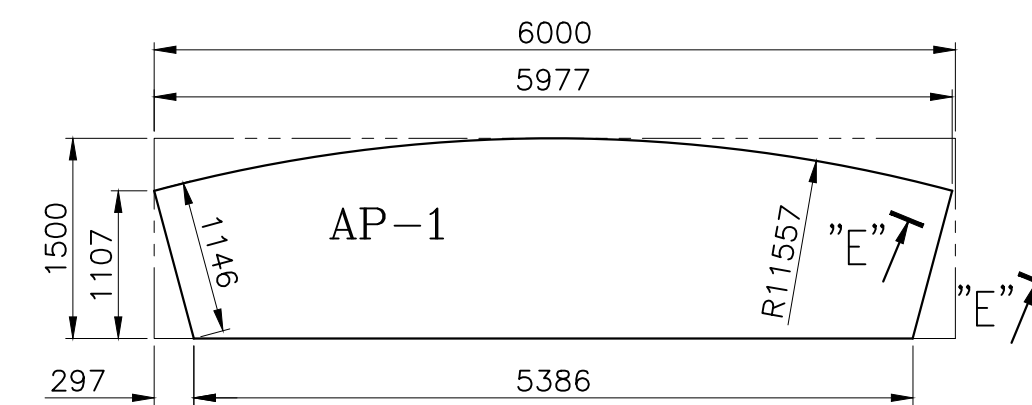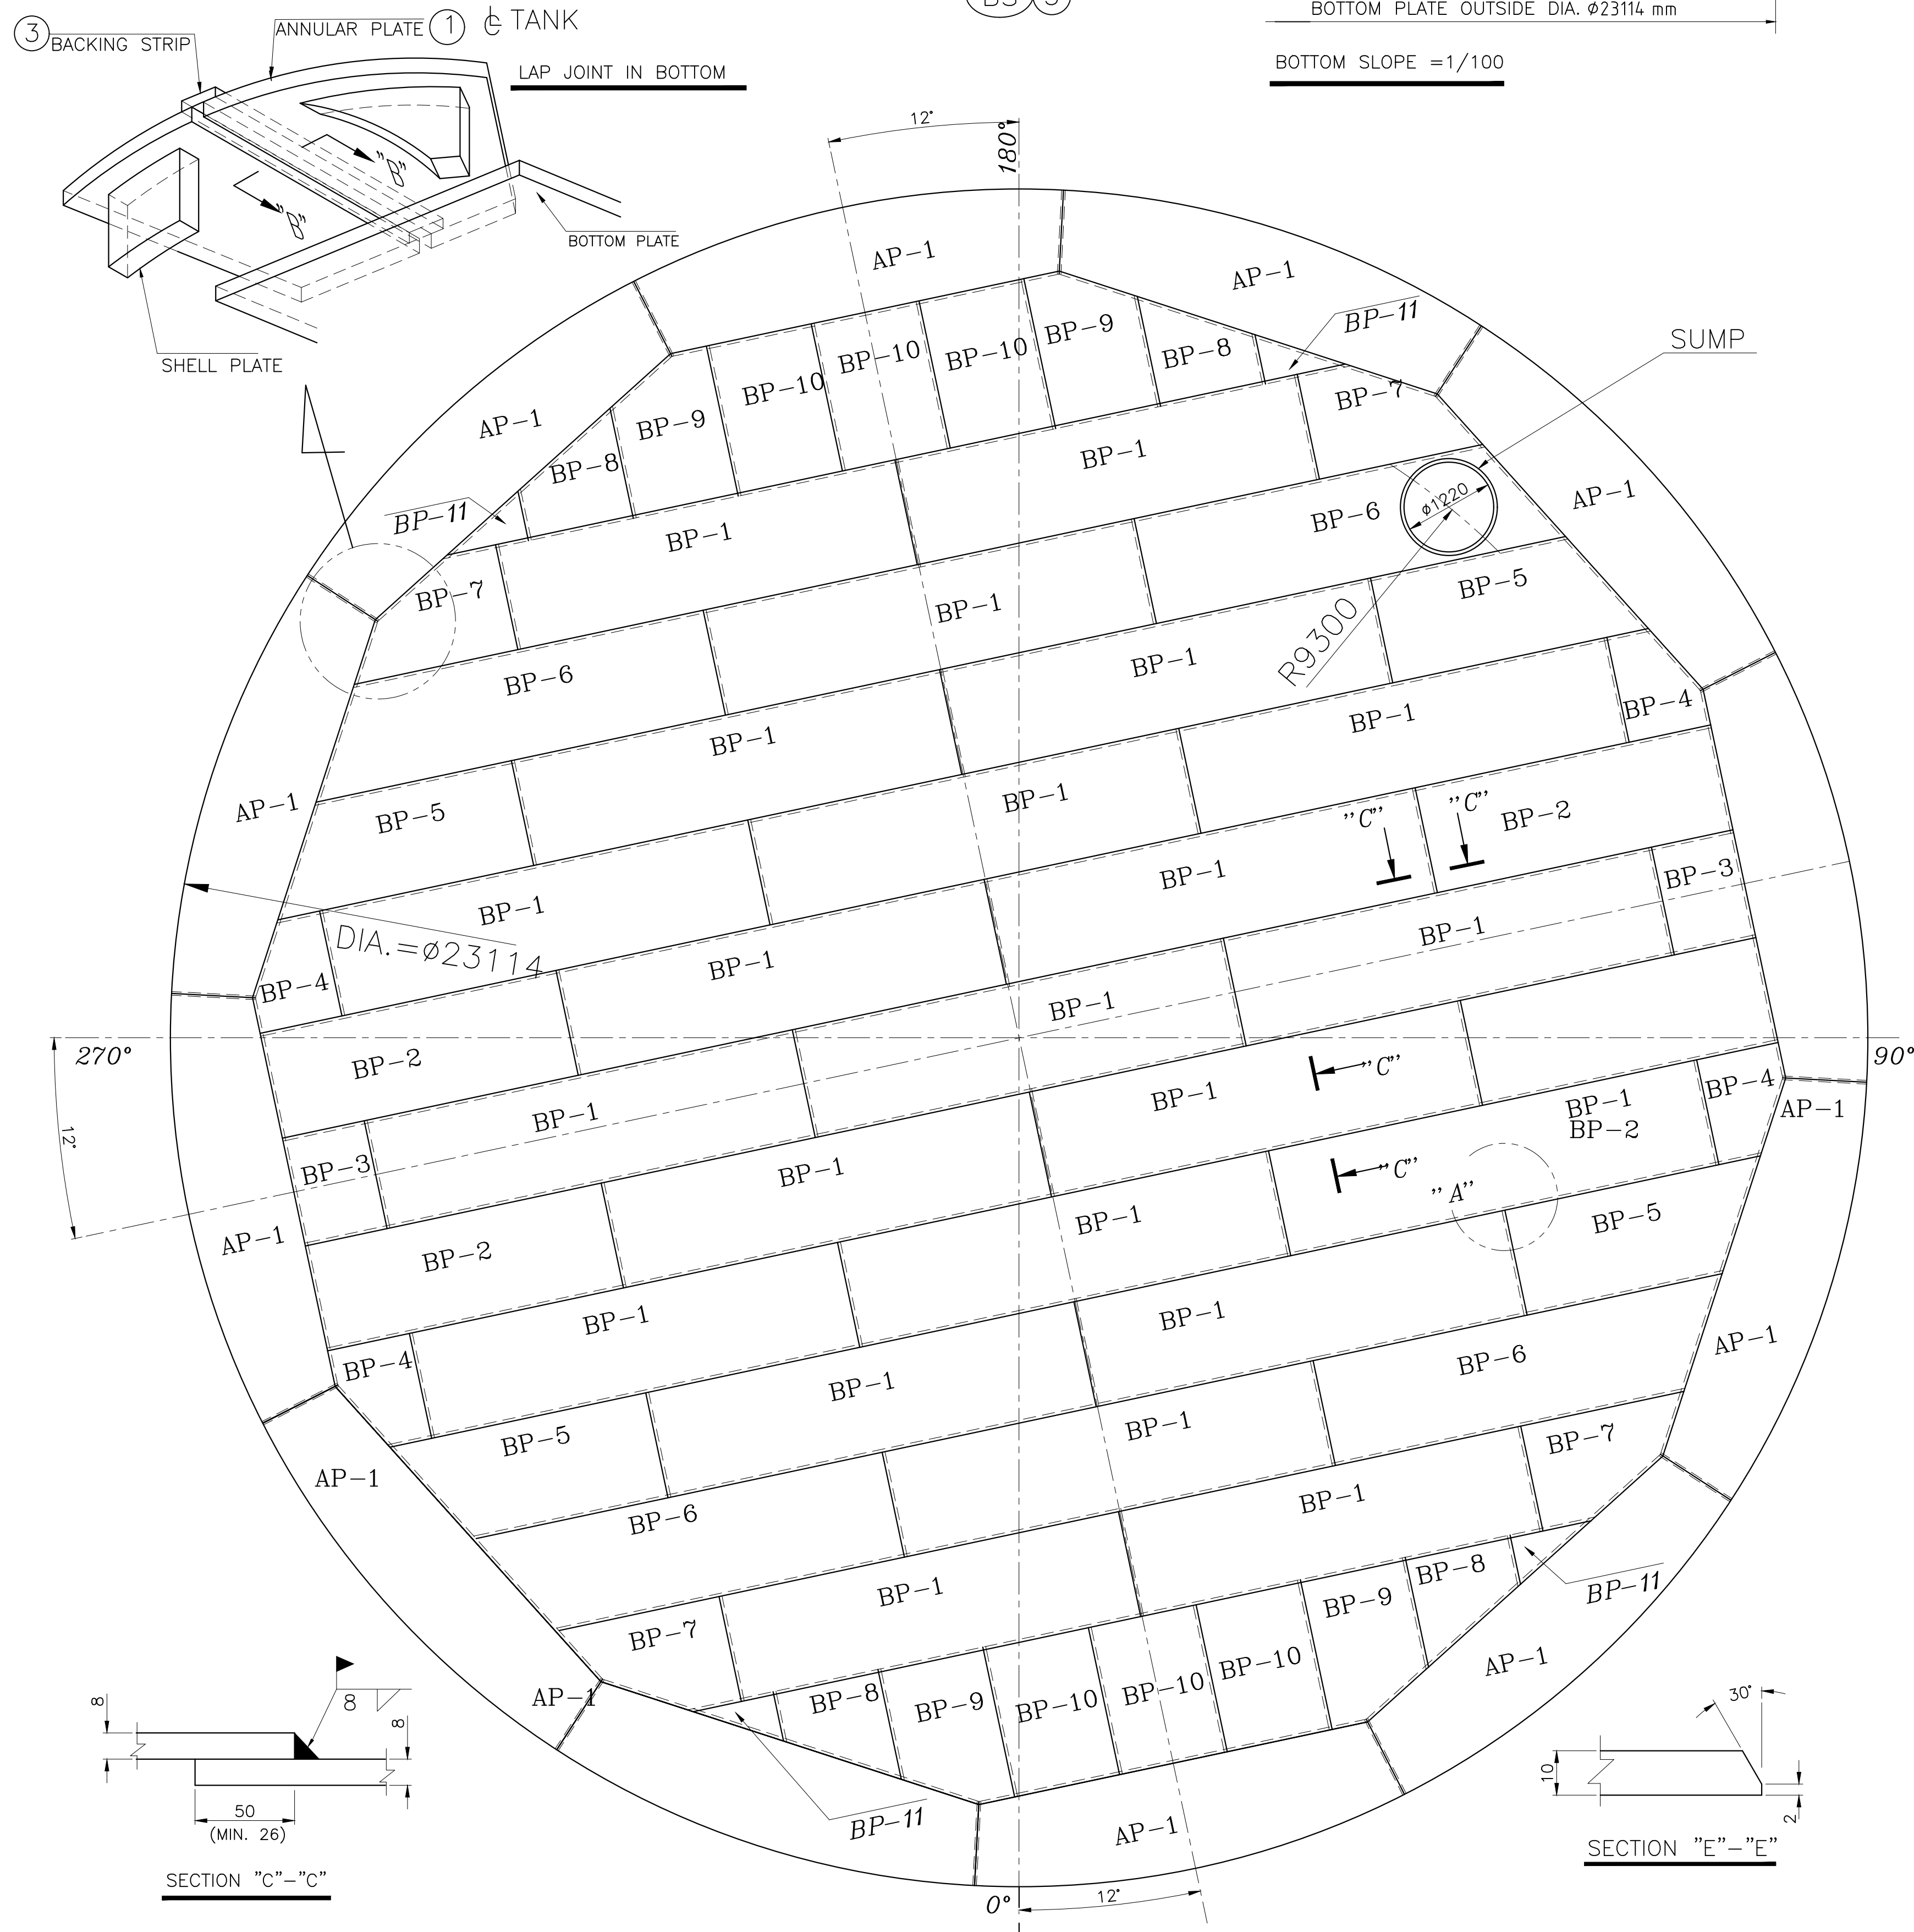

TOTAL WEIGHT: 31401.6 kg

NOTE:


(1)-AP, BP, BS ARE ERECTION MARKS.

MARK	QTY.
AP-1	12
TOTAL	12

ANNULAR PLATE
AP 1 12-PL. 10x1450x6000

MARK	QTY.
(BP-1)	23
(BP-11)+(BP-6)	4
(BP-2)+(BP-8)	4
(BP-5)+(BP-10)	4
(BP-3)+(BP-10)+2(BP-4)	2
(BP-9)+(BP-7)	4
TOTAL	41

BP 2 41-PL. 8x1500x6000

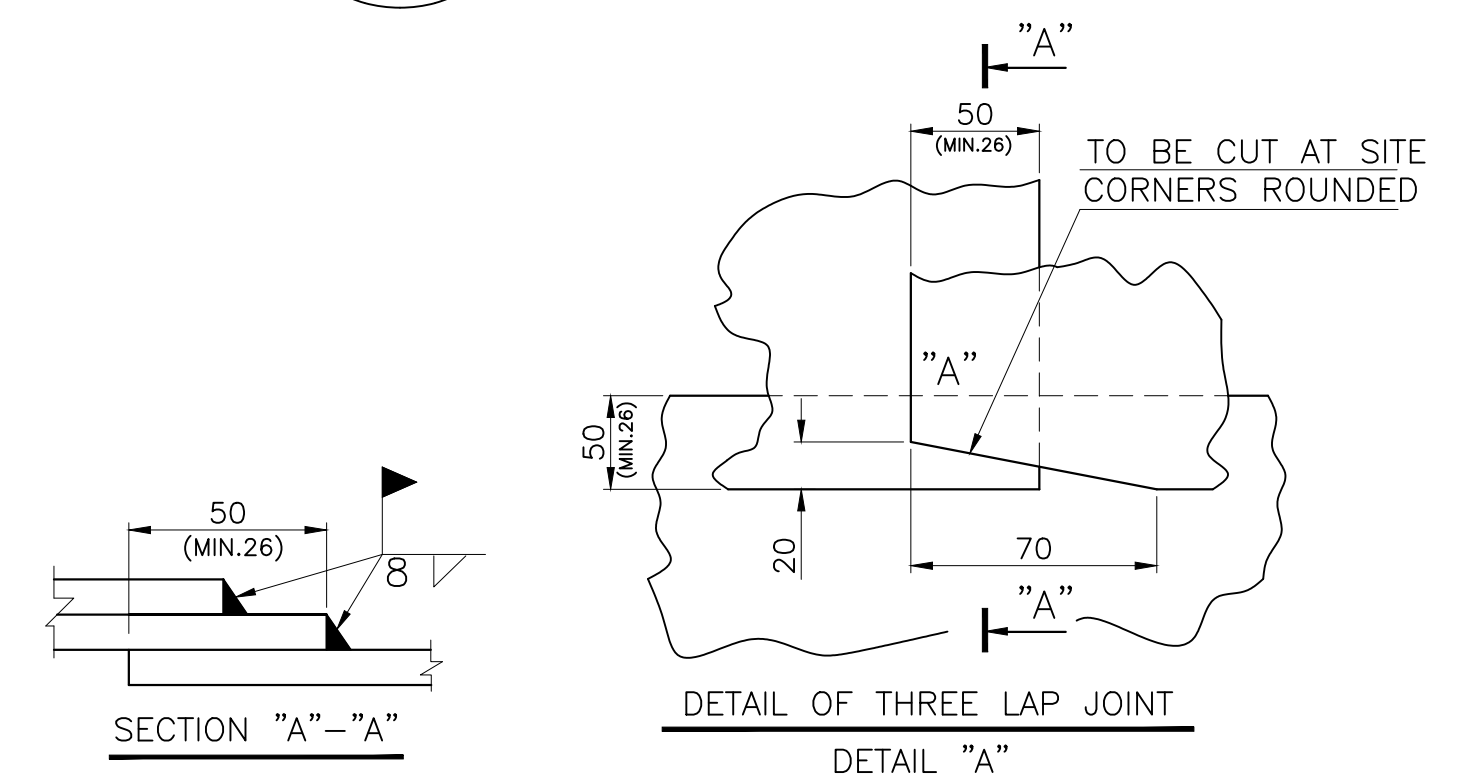

Drawing Title		Rev. No.		Customer		Rev. No.	
New Heavy Fuel Oil Storage Tank				Nahavand Cement Co.			
Bottom Plates Plan				Drawing No.		Rev. No.	
				1.344.UO.821.01.02		Rev. 0 Page 1 of 1	
1401		Obv't	Drawn	Signature	Rev't	Description	Obv't
Designed		08/10	Drawn				
Checked		08/10	Approved				
Project No.		Scale	File Name	Disk No.			
1:75							