


RS5 RS4 5 6

INNER RAFTER TO TANK CENTER CONNECTION


NO.	"L"
5	6223
6	5775

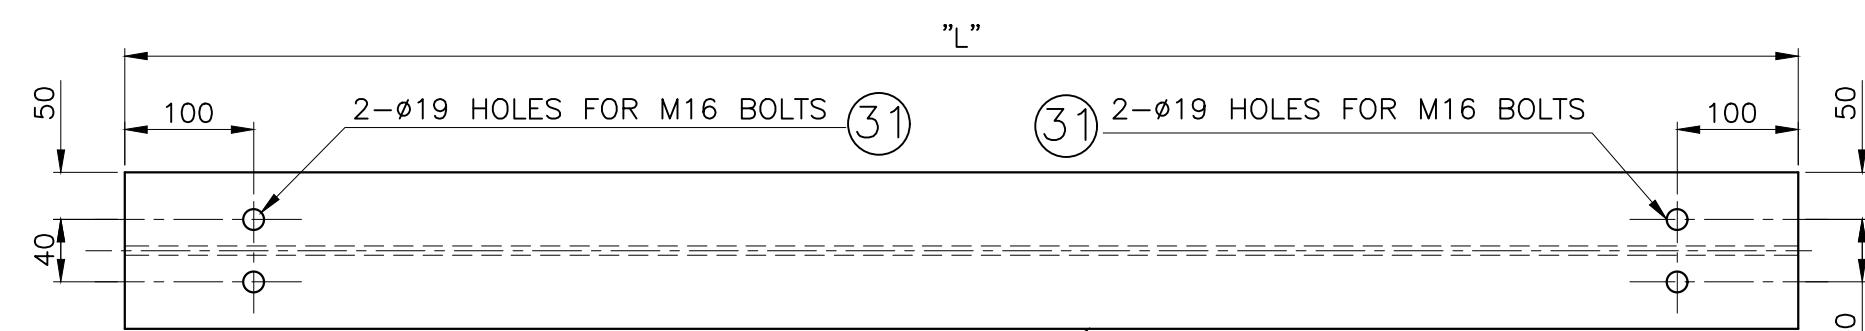

RS9 RS8 RS7 RS6 10 9 8 7


OUTER RAFTER TO SHELL PLATE CONNECTION

NO.	"L"
7	4729
8	5123
9	5344
10	5450.5

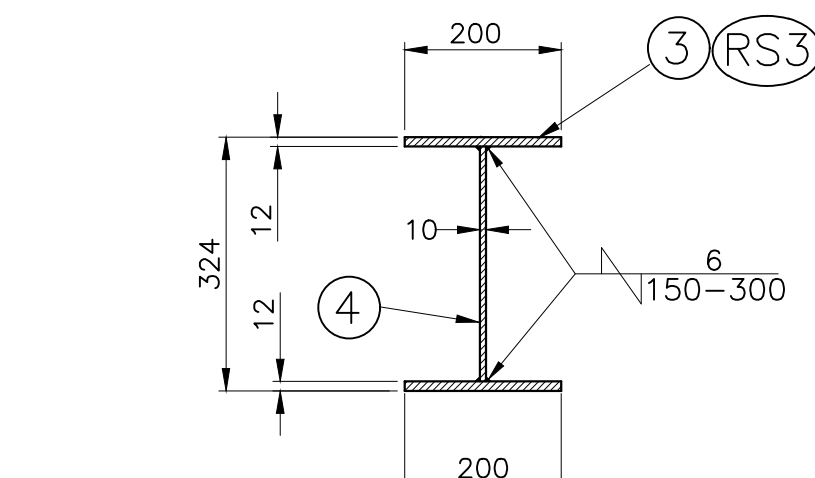


TYPICAL SECTION OF G1 GIRDER

NO.=6

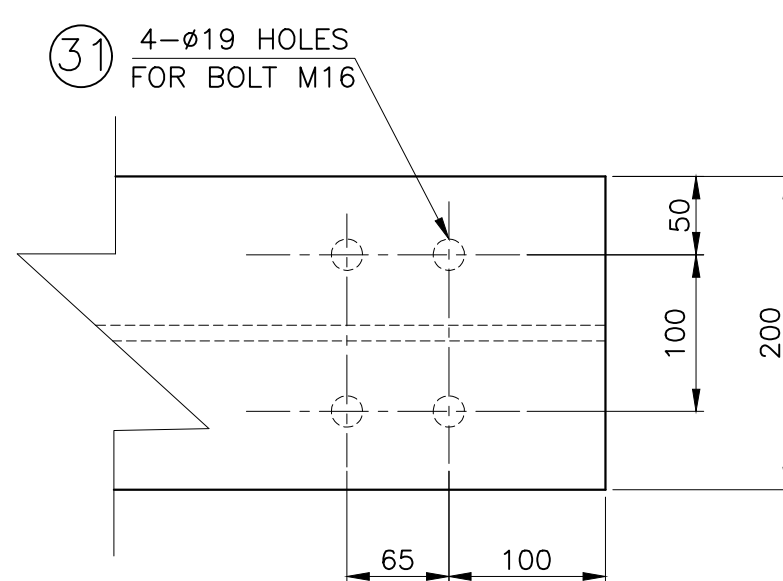


DETALE "C"

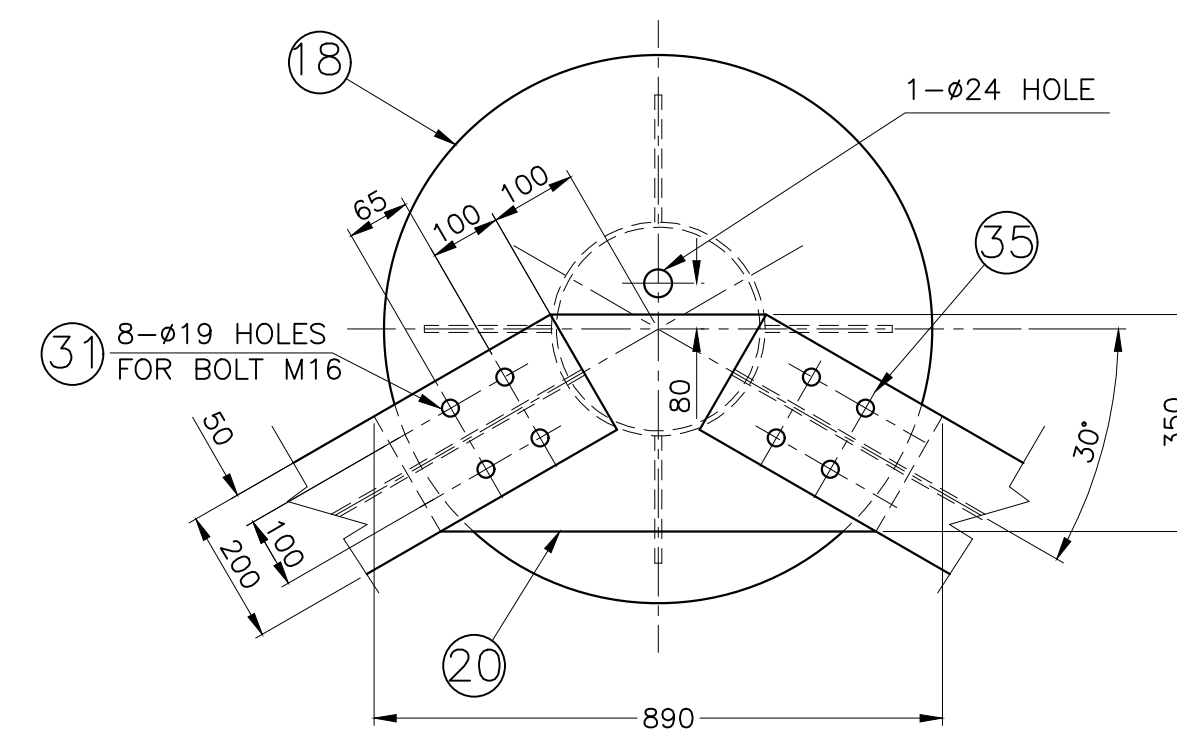


SECTION "C"-"C"



"C" FOR "C2" COLUMN

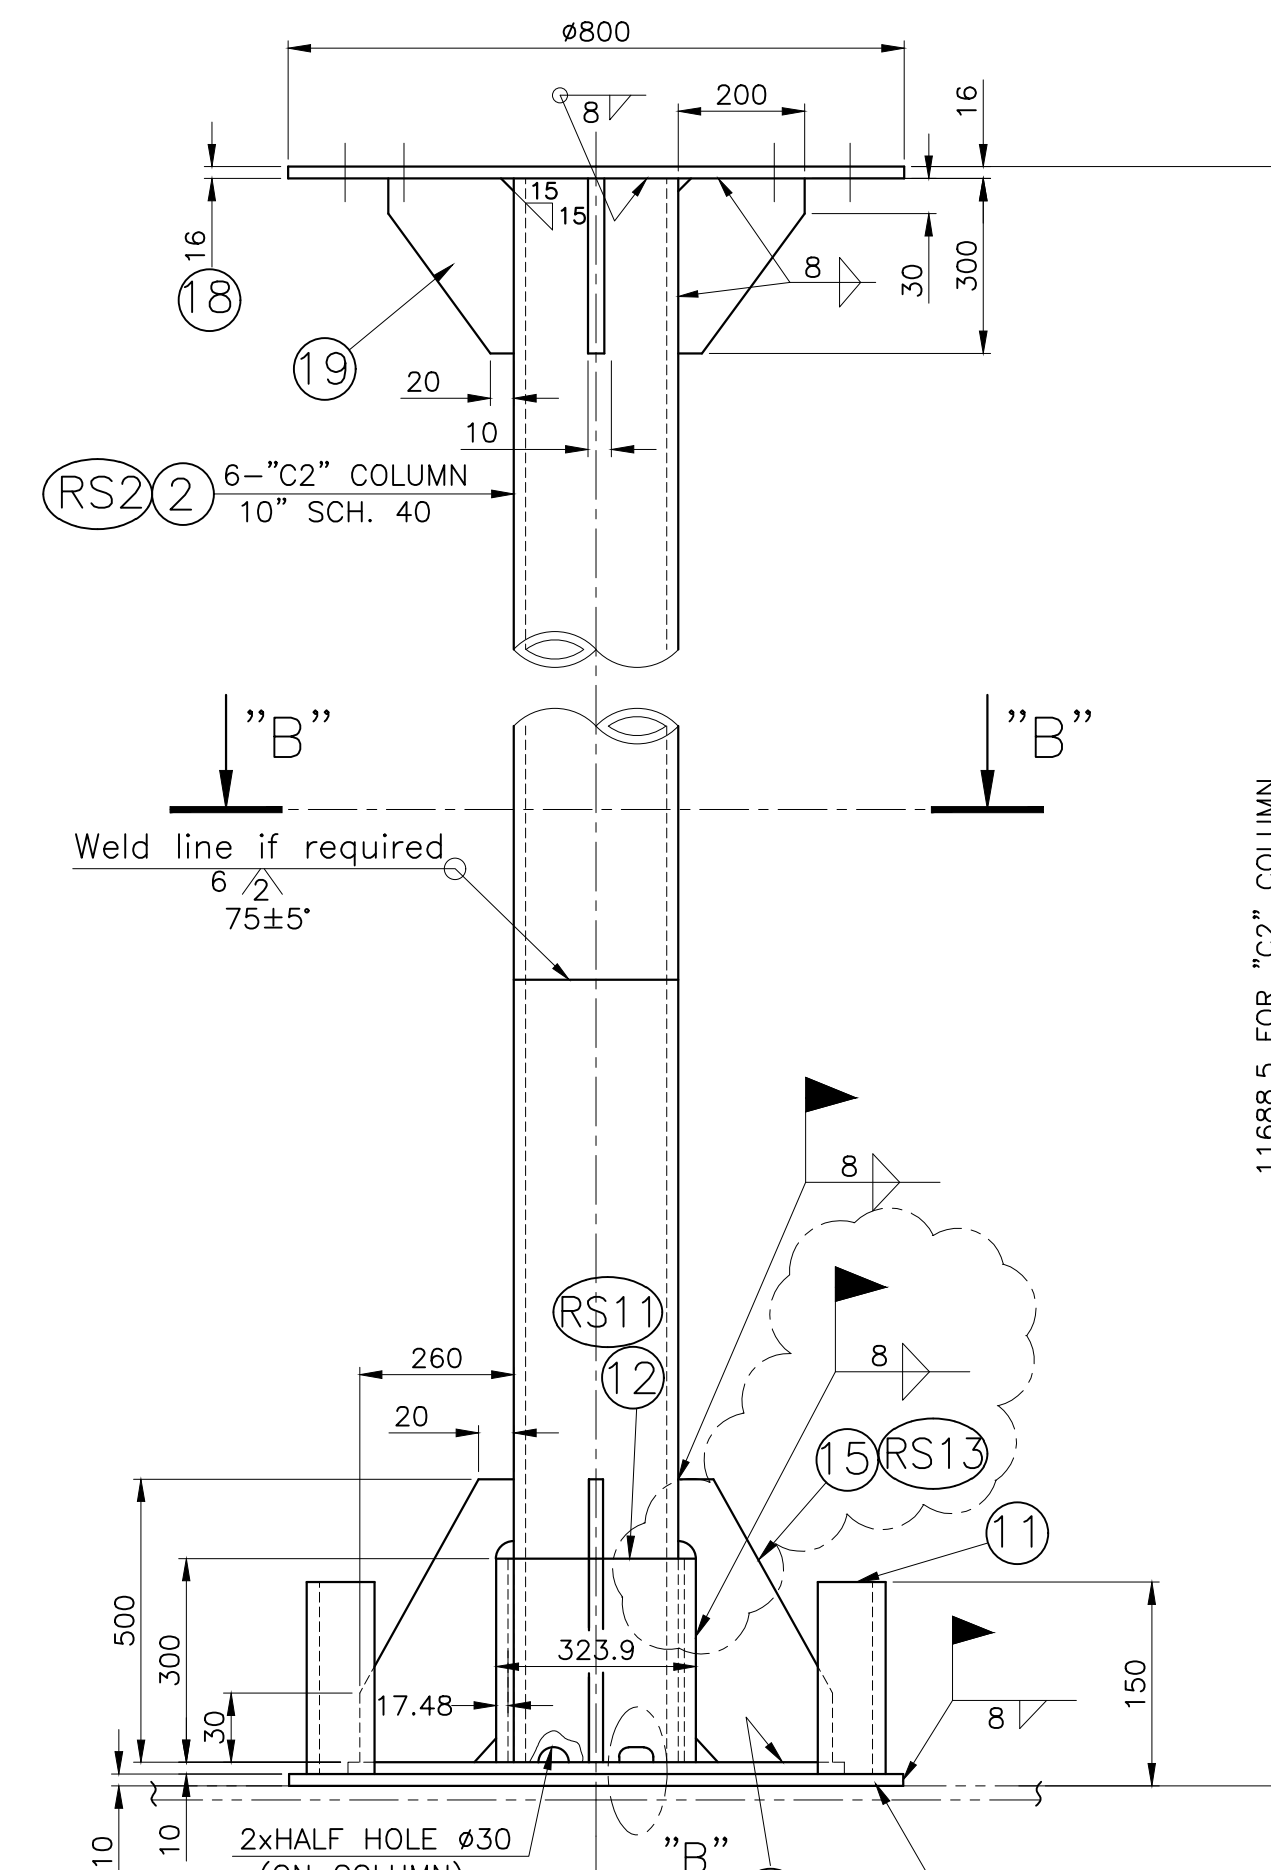

"C2" COLUMN

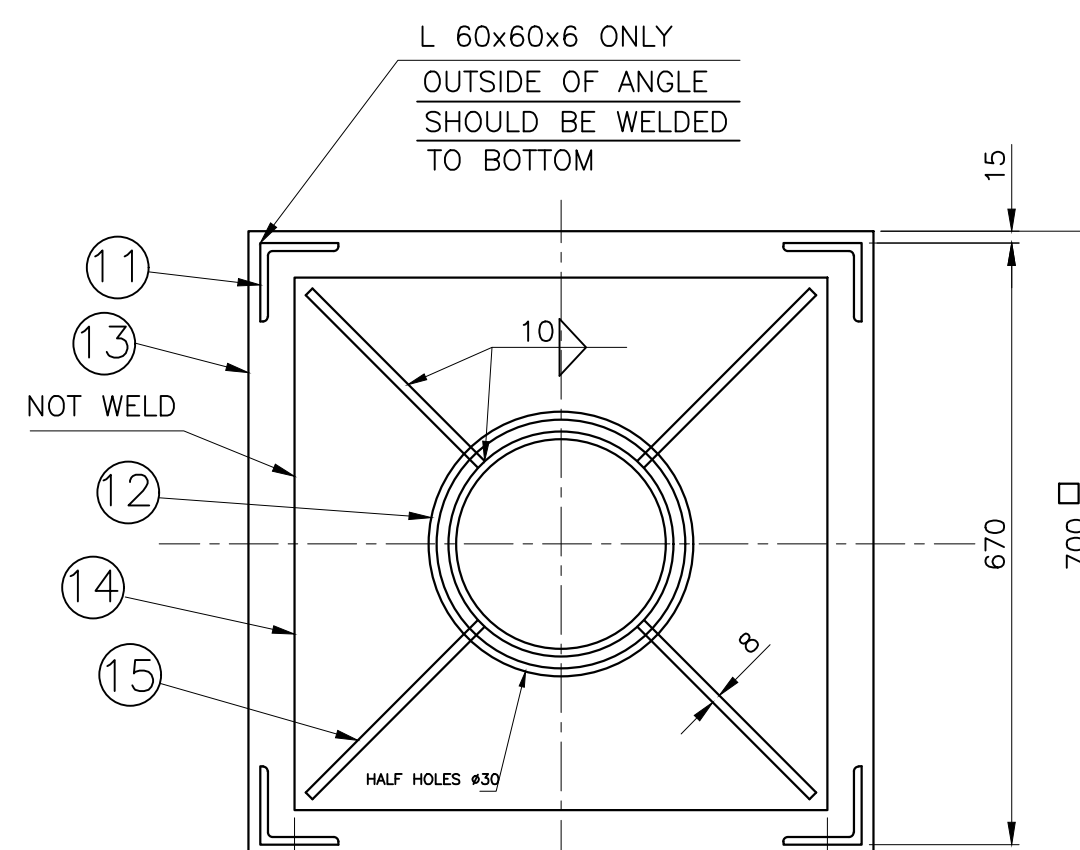


SECTION "B"-"B"

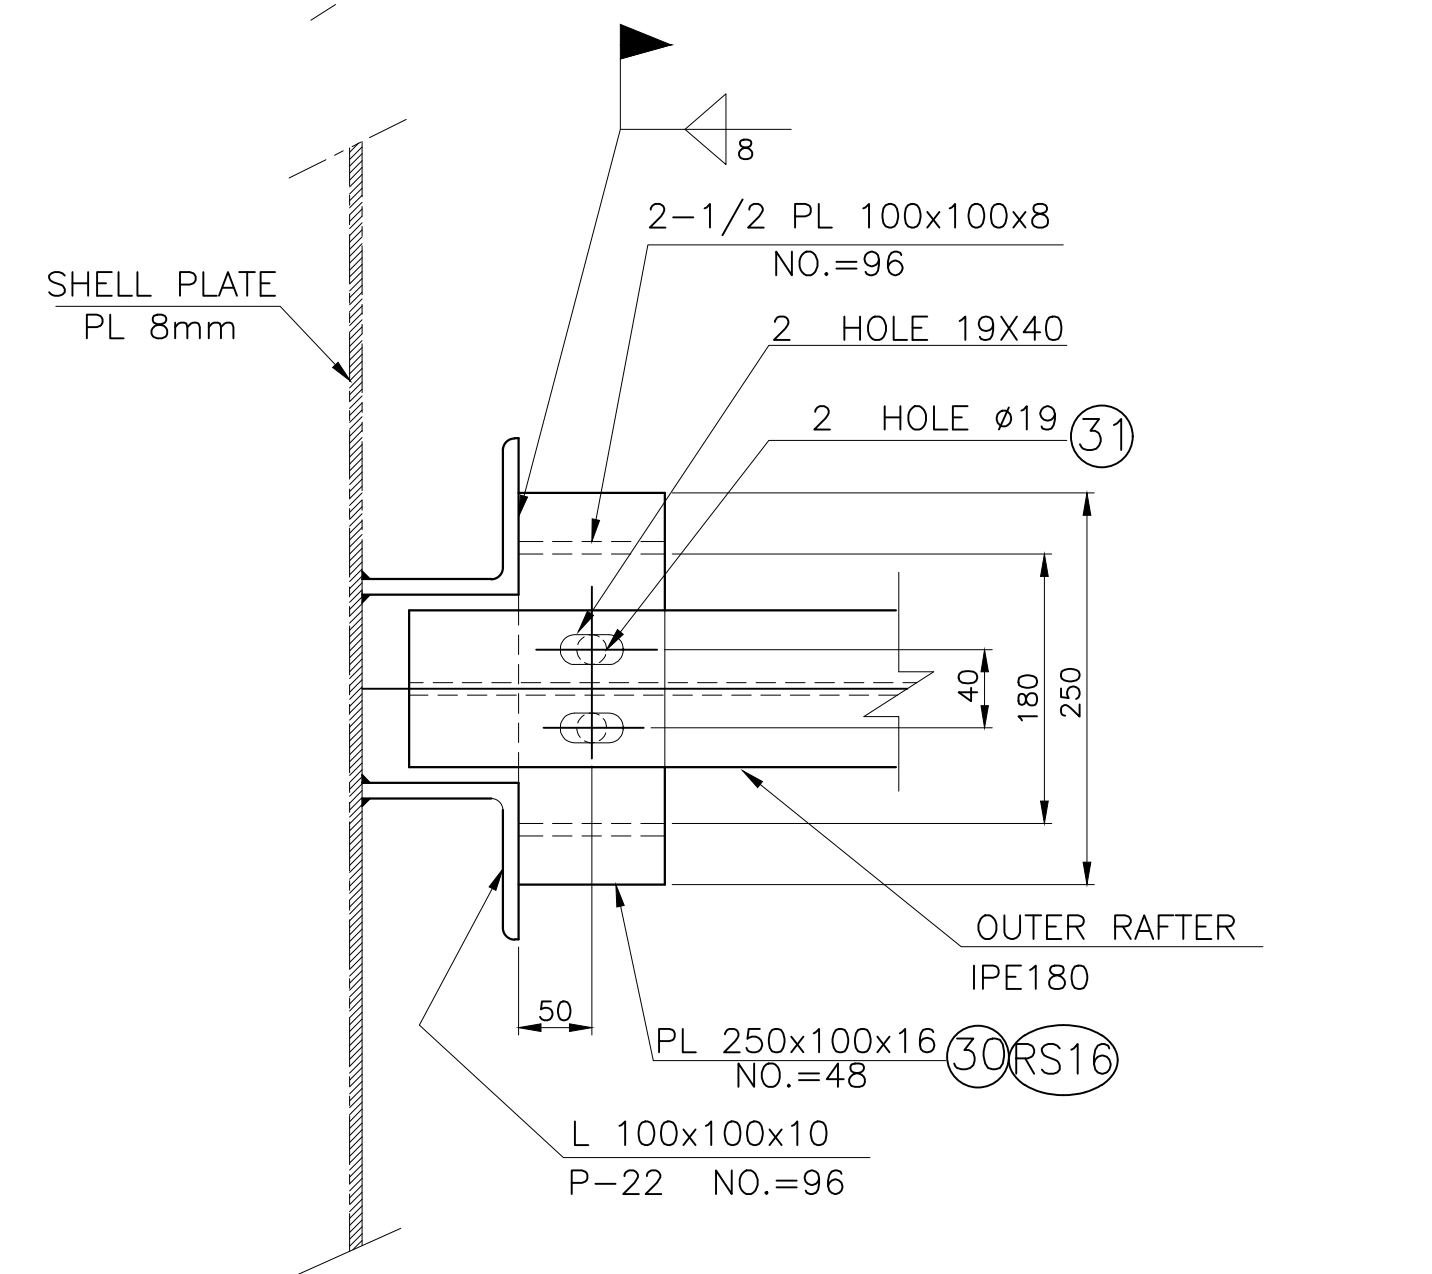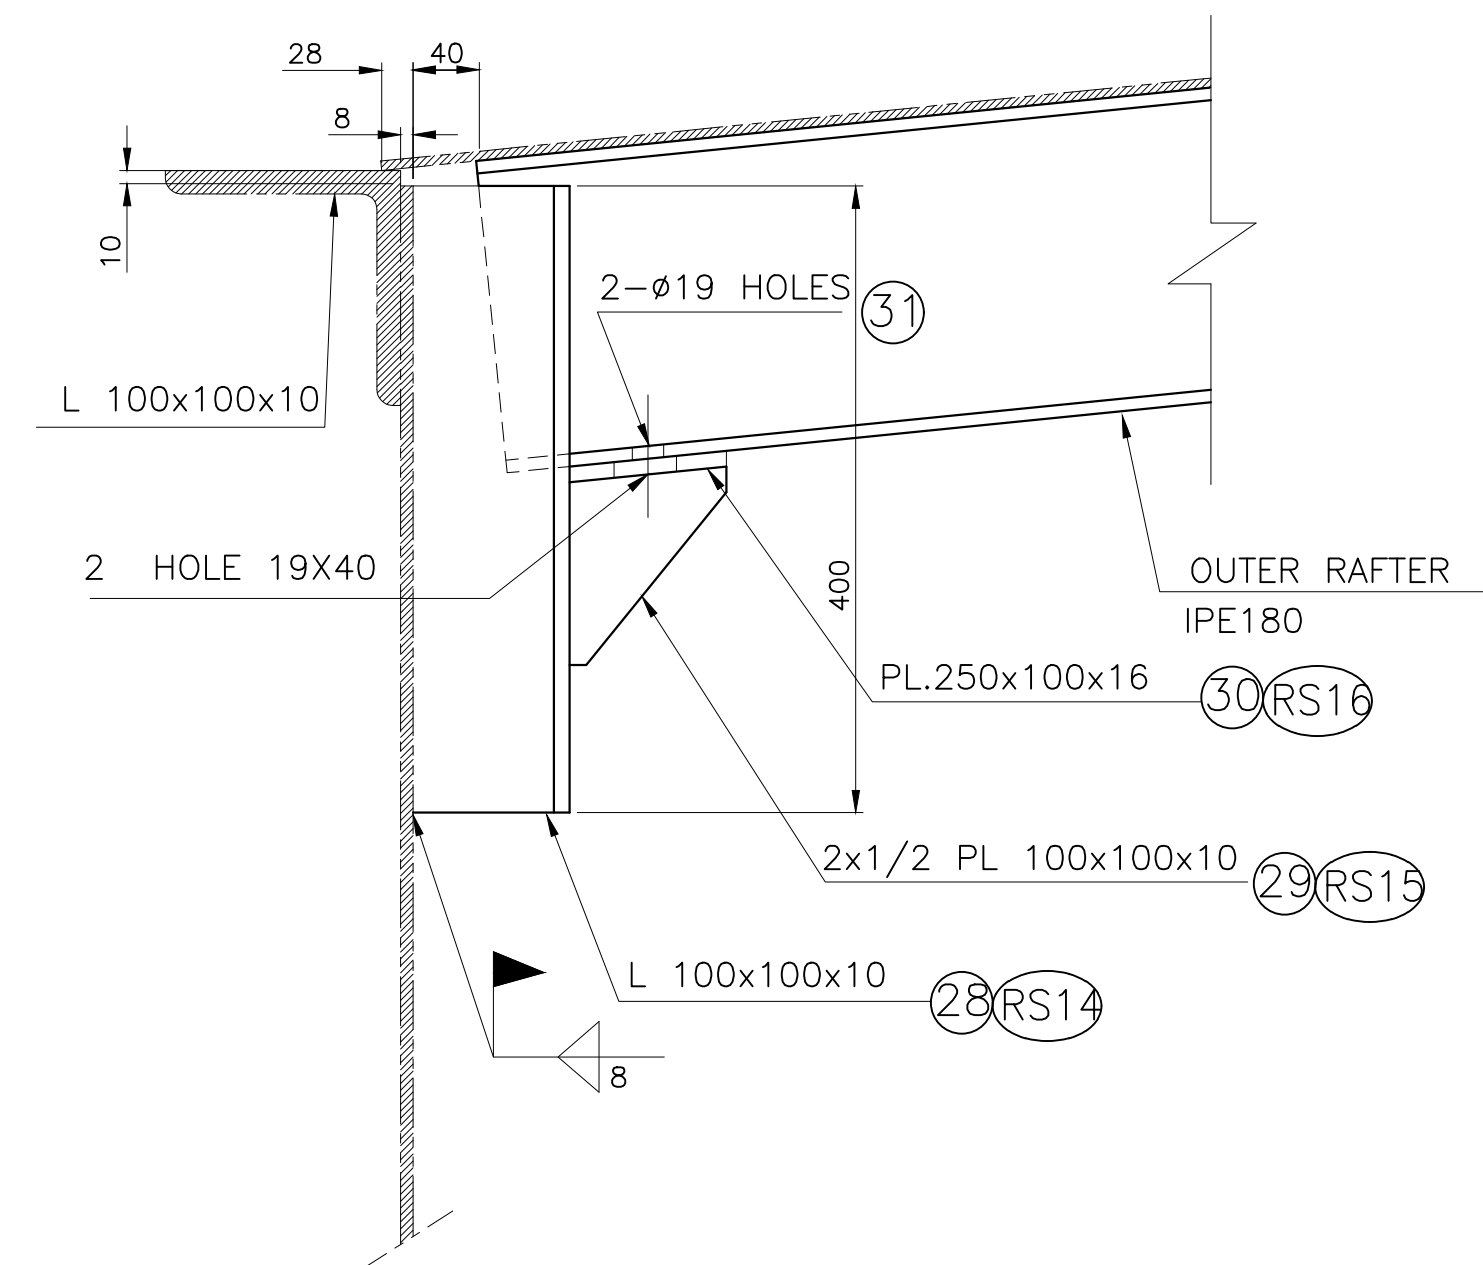


OUTER RAFTER TO SHELL PLATE CONNECTION

NO.=48


DETALE "A"

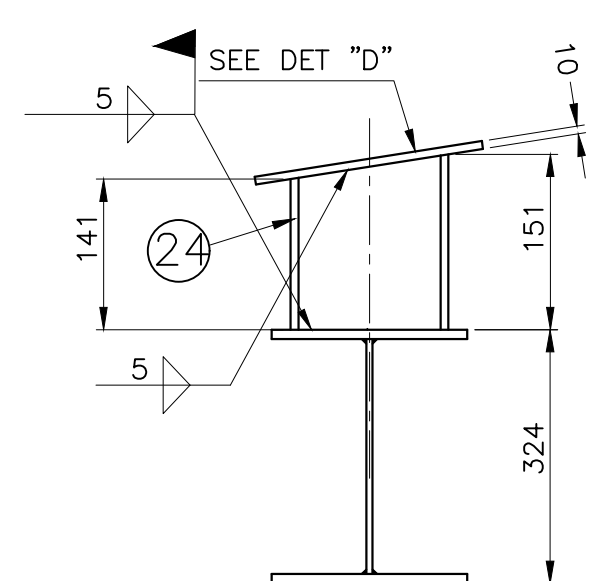


SECTION "4"-"4"

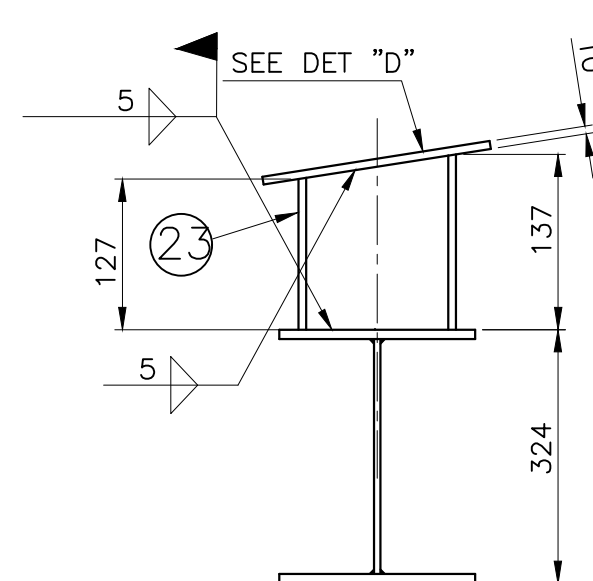


SECTION "3"-"3"

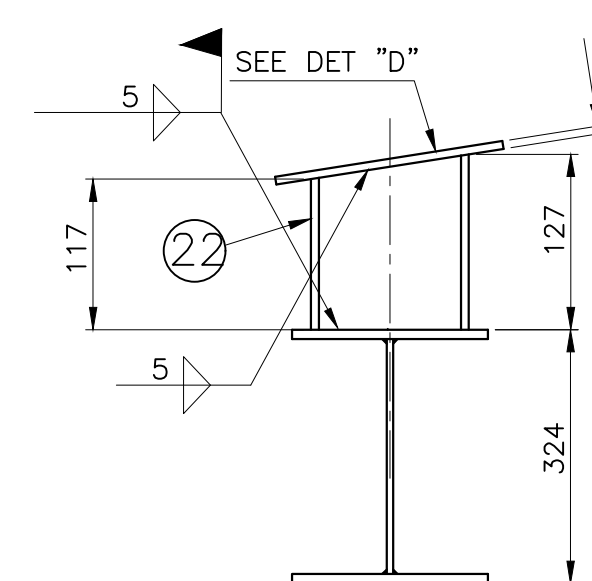


SECTION "2"-"2"

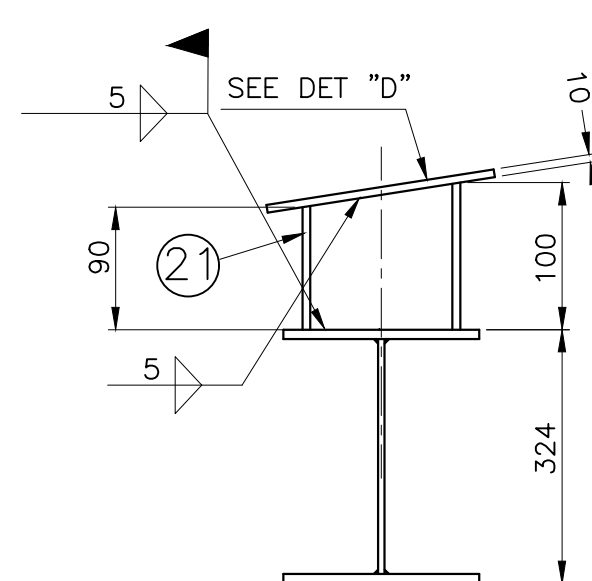


SECTION "1"-"1"

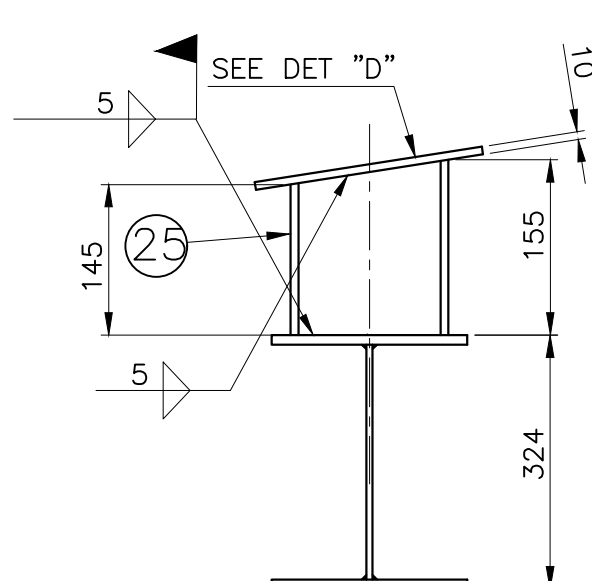

SECTION "5"-"5"

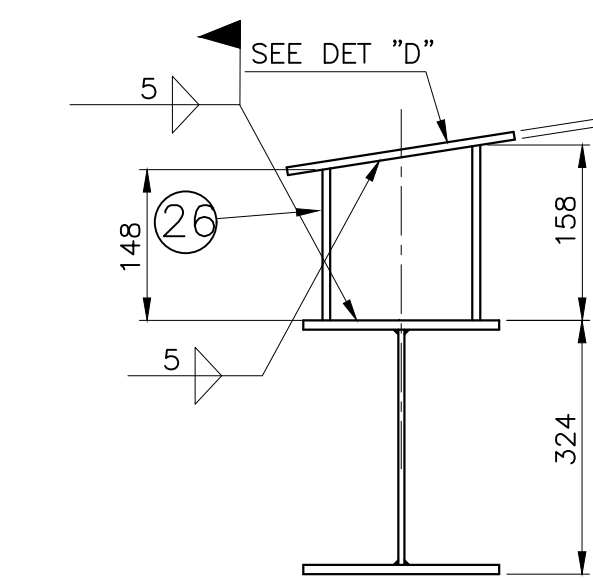


SECTION "6"-"6"

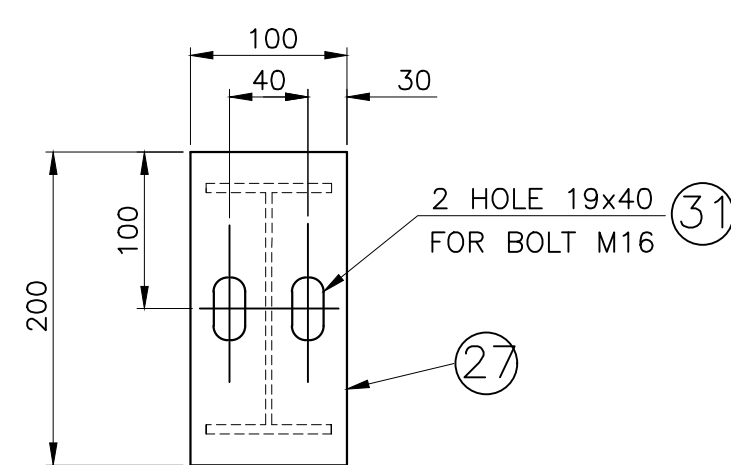

DETAIL "D"

NO.=48

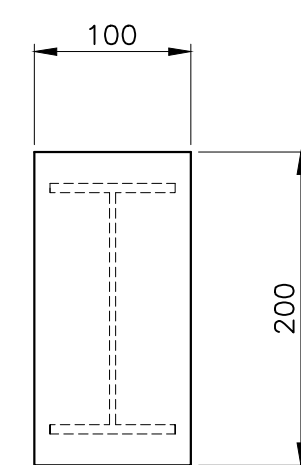

DETAIL "E"

NO.=24

Drawing Title New Heavy Fuel Oil Storage Tank				Customer Nahavand Cement Co.			
Drawing No. 1.344.U0.821.01.09				Rev. 0			
Designed 08/10				By 08/10			
Drawn 08/10				Date 08/10			
Checked 08/10				Scale 1:75			
Approved 08/10				File Name 1.344.U0.821.01.09			
Project No.				Disk No.			