
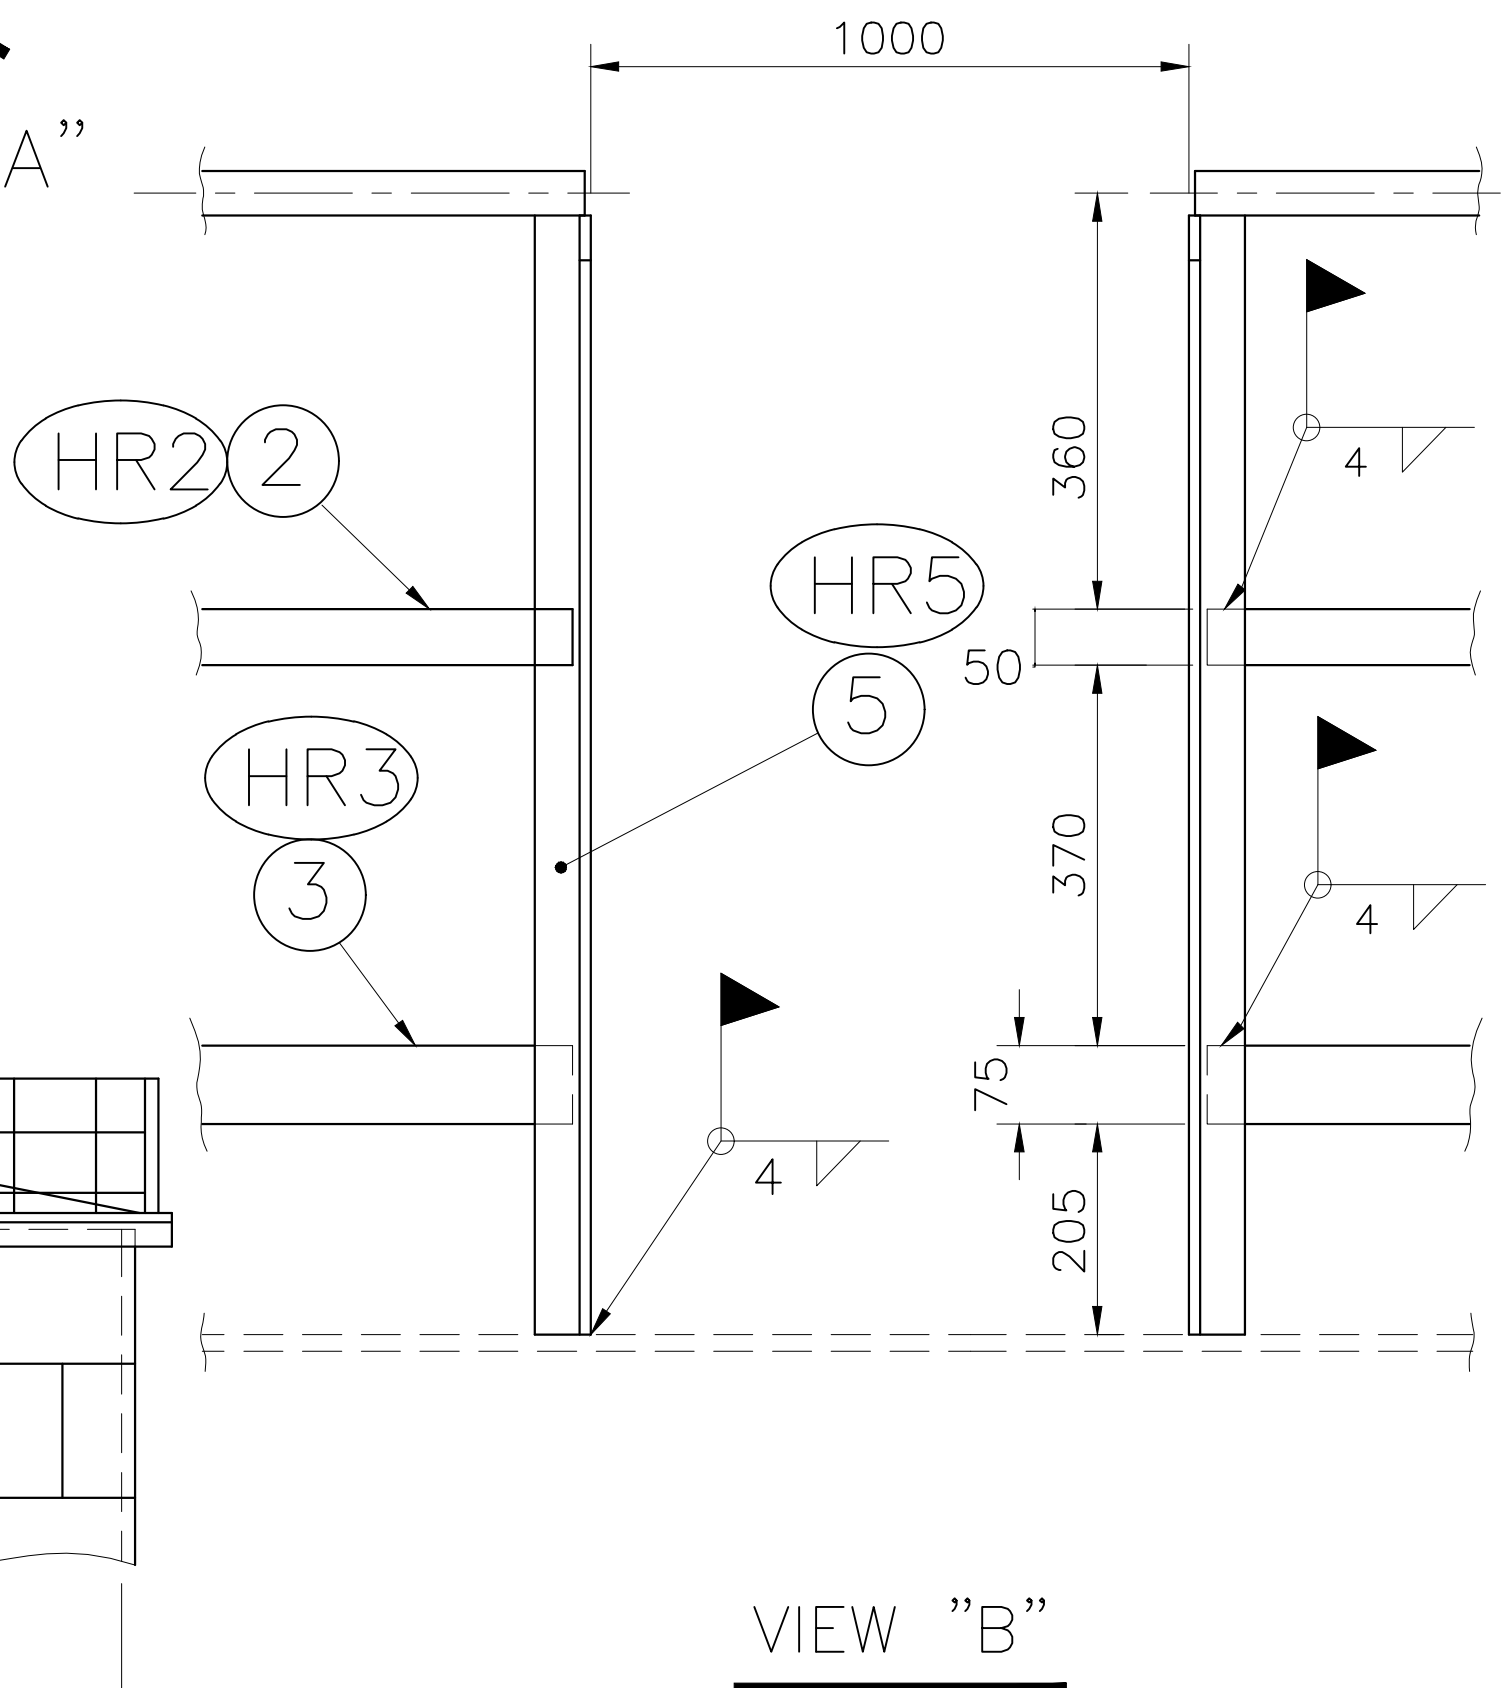
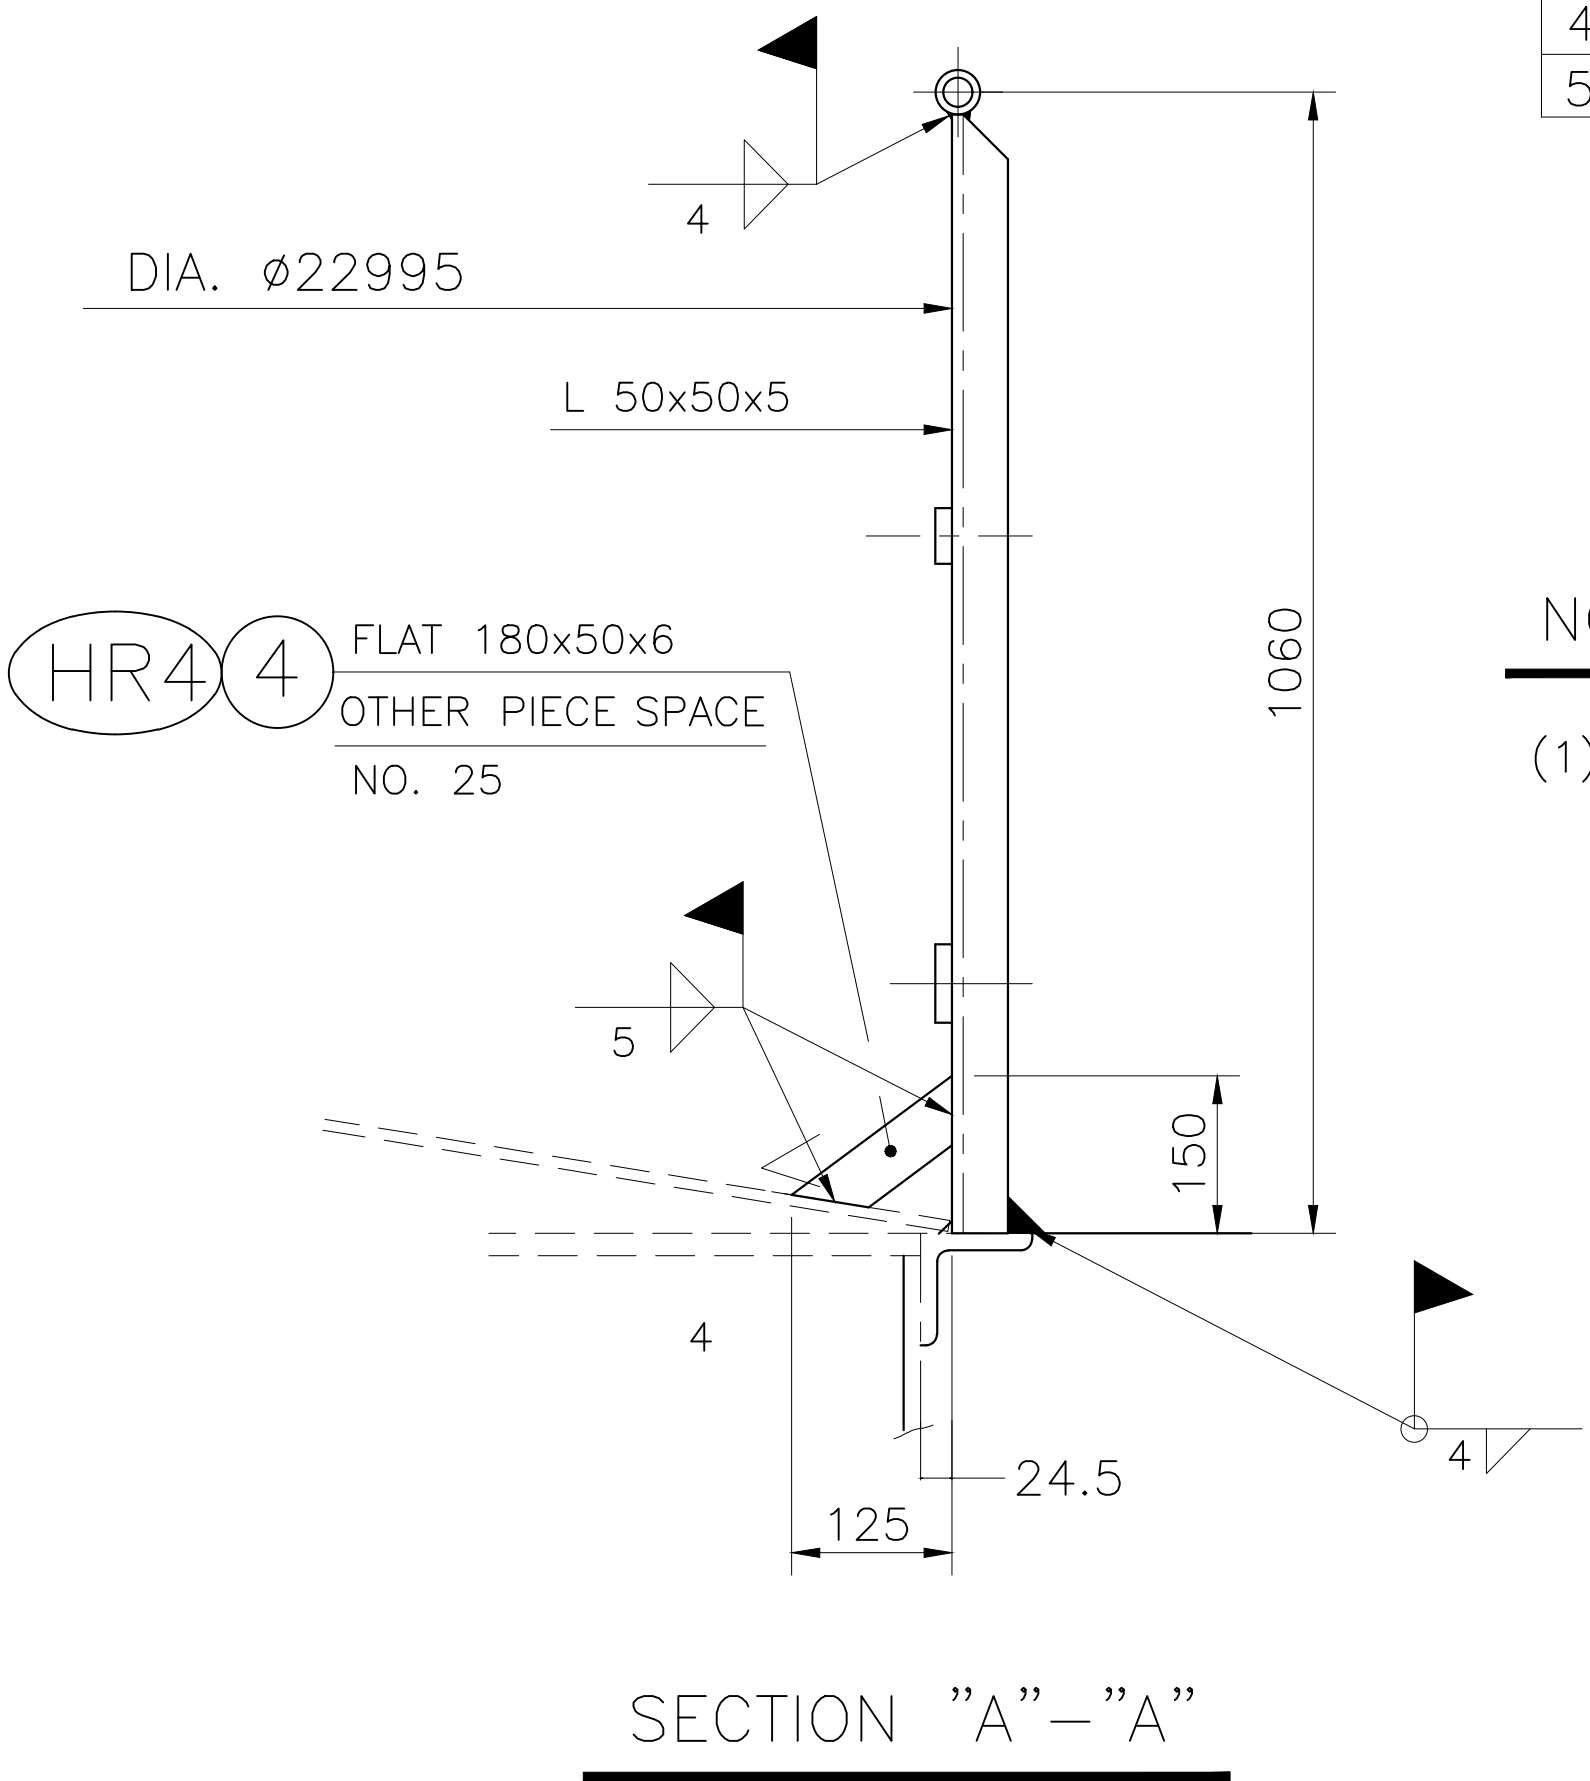


NO.	DESCRIPTION	MATERIAL	DIMENSIONS	NO.OF	WEIGHT Kg		REMARKS
				1 SET	1PIECE	1 SET	
1	PIPE	DIN2448	ø42.4x3.2tx71300	1	222	222	
2	FLAT	St37-2	□ 50x6x71300	1	168	168	
3	FLAT	St37-2	□ 75x6x71300	1	252	252	
4	FLAT	St37-2	□ 50x6x180	25	0.5	12.5	
5	HANDRAIL POST	St37-2	L 50x50x5x1039	49	4	196	

TOTAL WEIGHT: 850.5 Kg

NOTE:

(1) HR1 HR5 ARE ERECTION MARKS.

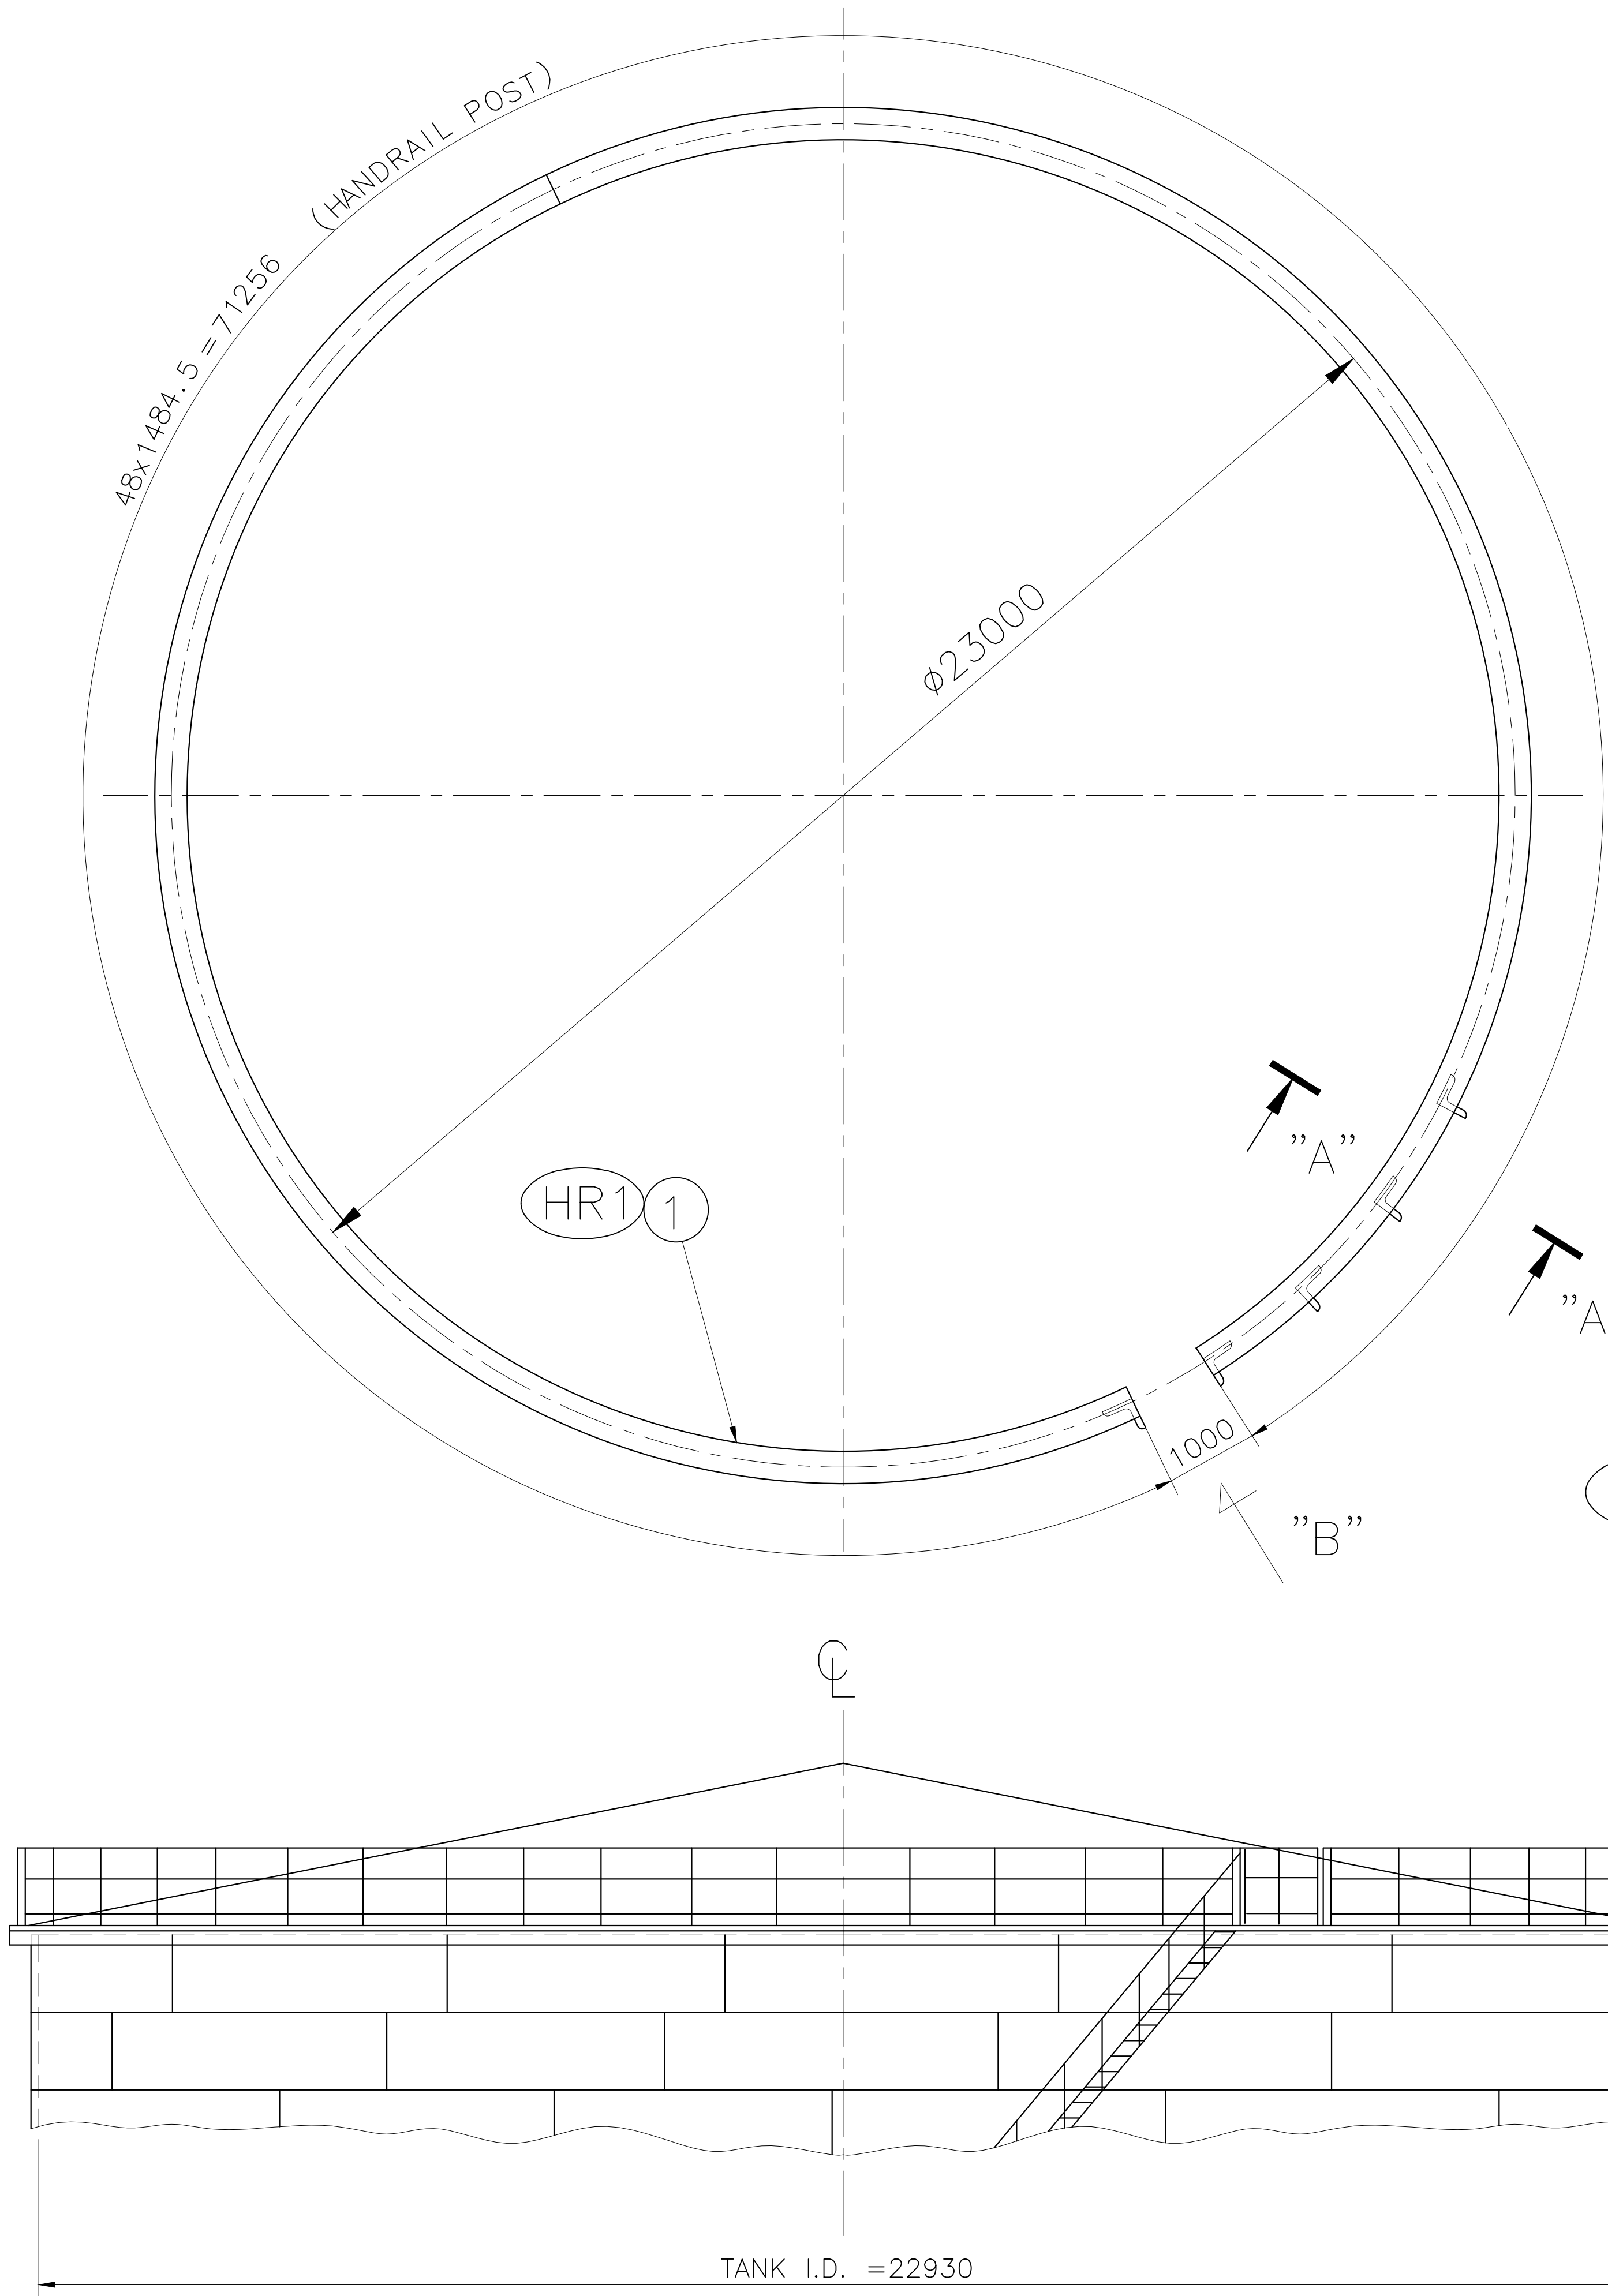

Drawing Title New Heavy Fuel Oil Storage Tank Roof Handrail				Customer Nahavand Cement Co.			
Drawing No. 1.344.U0.821.01.14				Rev. 0	Page 1	Pages 1	
Designed Date 08/10	Drawn Date 08/10	Checked Date 08/10	Approved Date 08/10	Signature	Rev.	Description	By Date
Project No.		Scale 1:75	File Name	Disk No.		Date	