

THIS DOCUMENT IS A PROPERTY OF HEGMATAN CEMENT AND IT MUST NOT BE COPIED NOR TRANSFERRED TO A THIRD PARTY WITHOUT PRIOR AUTHORIZATION

2

3

4

5

6

DRAWING INDEX

SHEET No.	DESCRIPTION	REV.				
		00	01	02	03	04
01	3D VIEW (GENERAL LAYOUT)	×	×			
02	3D VIEW (STEEL STRUCTURE)	×	×			
03	PLAN AT LEVEL +6.00	×	×			
04	PLAN AT LEVEL +11.77	×	×			
05	PLAN AT LEVEL +13.43	×	×			
06	PLAN AT LEVEL +16.43	×	×			
07	PLAN AT LEVEL +53.865	×	×			
08	VIEW GRID 2	×	×			
09	VIEW GRID B	×	×			
10	MAIN BEAM SECTION AND DETAILS	×	×			
11	MAIN BEAM SECTION AND DETAILS	×	×			
12	MAIN BEAM SECTION AND DETAILS	×	×			
13	MAIN BEAM SECTION AND DETAILS	×	×			
14	MAIN BEAM SECTION AND DETAILS	×	×			
15	MAIN BEAM SECTION AND DETAILS	×	×			
16	MAIN BEAM SECTION AND DETAILS	×	×			
17	MAIN BEAM SECTION AND DETAILS	×	×			
18	MAIN BEAM SECTION AND DETAILS	×	×			
19	MAIN BEAM SECTION AND DETAILS	×	×			
20	MAIN BEAM SECTION AND DETAILS	×	×			
21	MAIN BEAM SECTION AND DETAILS	×	×			
22	MAIN BEAM SECTION AND DETAILS	×	×			
23	3D VIEW (STAIRS)	×	×			
24	STAIR SECTION AND DETAILS	×	×			
25	STAIR SECTION AND DETAILS	×	×			
26	STAIR SECTION AND DETAILS	×	×			
27	STAIR SECTION AND DETAILS	×	×			
28	BEAM CONNECTION AND DETAILS	×	×			
29	OUTSIDE STAIR SECTION AND DETAILS		×			
30	OUTSIDE STAIR SECTION AND DETAILS		×			
31	OUTSIDE STAIR SECTION AND DETAILS		×			

L

M

REFERENCE DOCUMENT &DWG

S-H-STR-01

LEGENDS

NOTES



IFA	V.Farokhi	N.Malek	K.Bahrani	A.Sajedi	08/04/25
IFT	V.Farokhi	N.Malek	K.Bahrani	A.Sajedi	07/19/25
STATUS	DESIGN	DRAWN	CHECKED	APPROVED	DATE
DRAWING .NO.: S-H-STR-02-00					REV.NO.: 01
SCALE		FORMAT: DWG		FILE NO.	
CONTRACT NO.			DESIGN TYPE		
			BASIC DESIGN ☐		
			DETAIL DESIGN ☒		
CLIENT:			CONTRACTOR:		
HEGMATAN CEMENT Co.			PAYA TARH ANDISH Co.		
			PAYA TARH ANDISH		

0 1 2 3 4 5 6 7 8 9 10

REFERENCE DOCUMENT &DWG

S-H-STR-01

LEGENDS

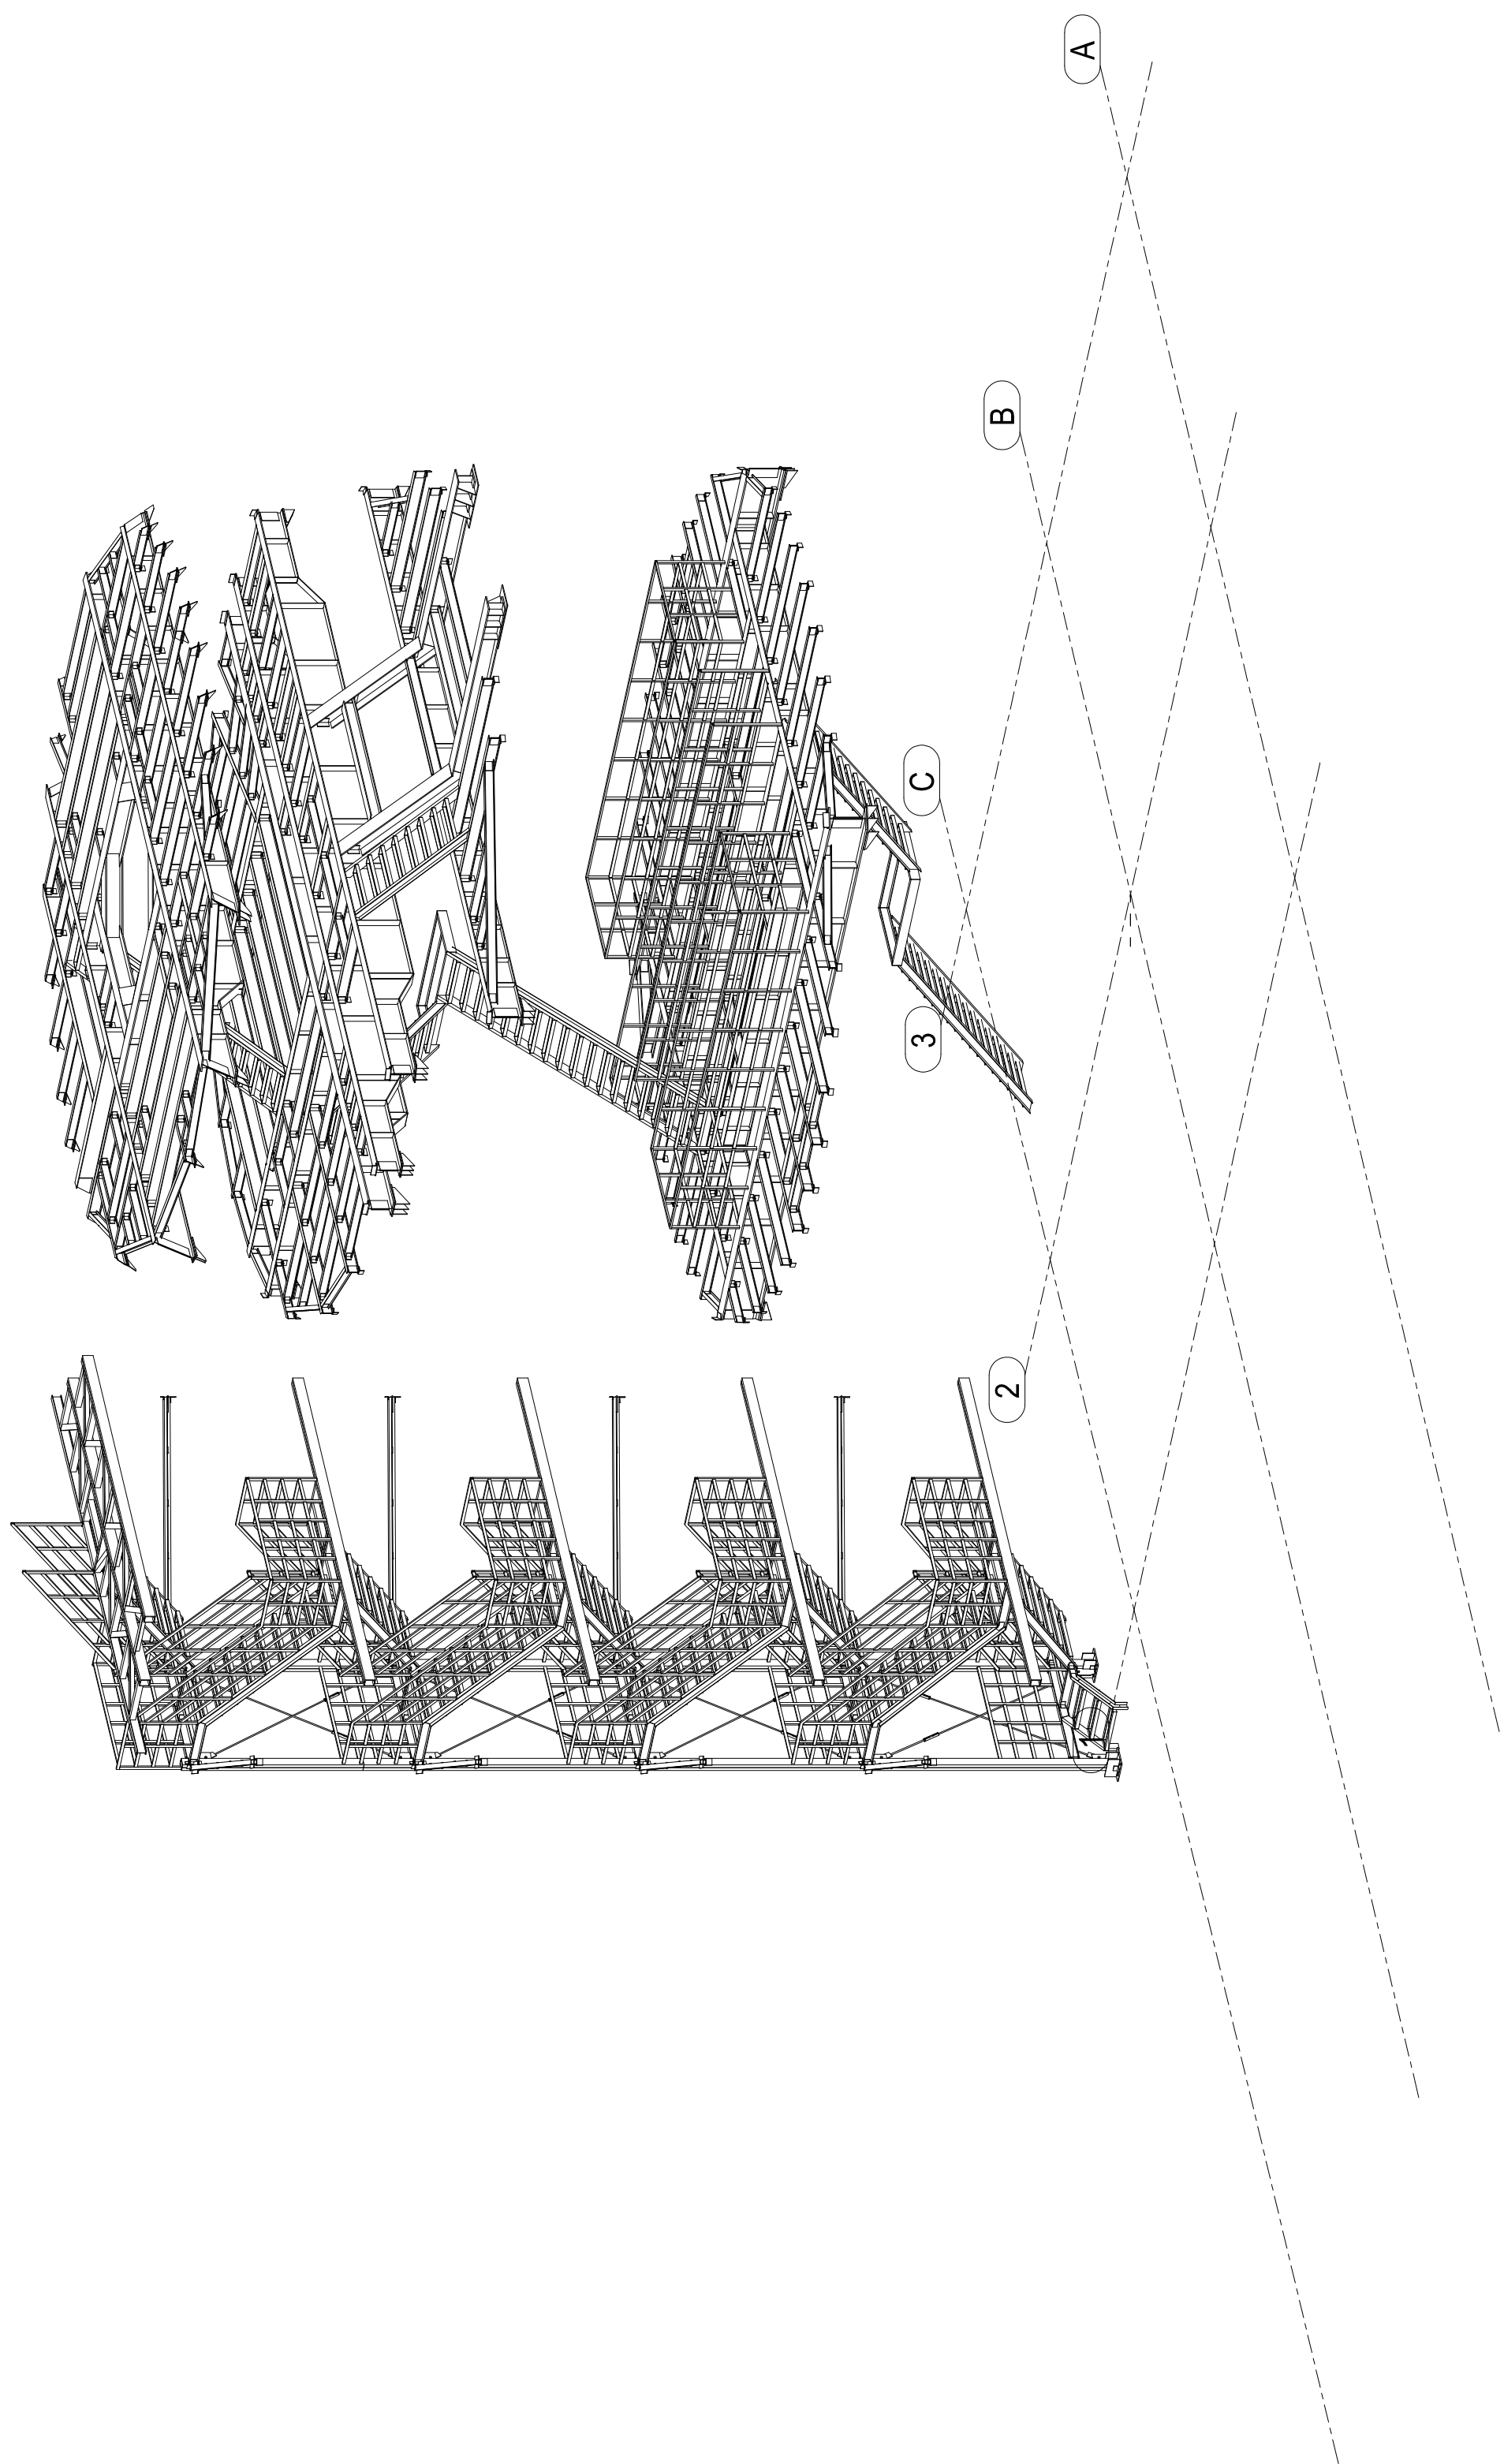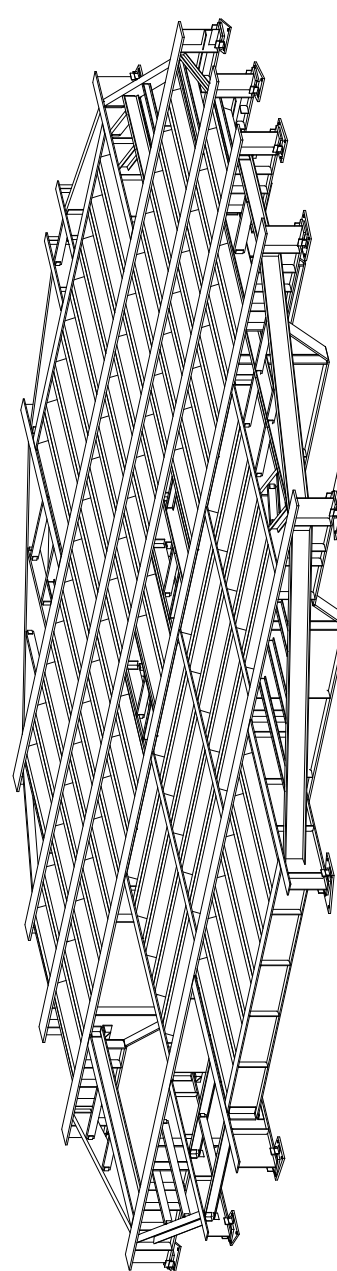

3d

Scale 1:100

NOTES

IFA	V.Farokhi	N.Malek	K.Bahrami	A.Sajedi	08/04/25
IFT	V.Farokhi	N.Malek	K.Bahrami	A.Sajedi	07/19/25
STATUS	DESIGN	DRAWN	CHECKED	APPROVED	DATE
DRAWING NO.: S-H-STR-02-02					REV. NO.: 01

SCALE	FORMAT: DWG	FILE NO.
CONTRACT NO.		DESIGN TYPE BASIC DESIGN ☐ DETAIL DESIGN ☒
CLIENT:		CONTRACTOR: 
HEGMATAN CEMENT Co.		PAYA TARH ANDISH Co.

PAYA TARH ANDISH Co.

THIS DOCUMENT IS A PROPERTY OF HEGMATAN CEMENT AND IT MUST NOT BE COPIED
NOR TRANSFERRED TO A THIRD PARTY WITHOUT PRIOR AUTHORIZATION


2

3

4

5

6

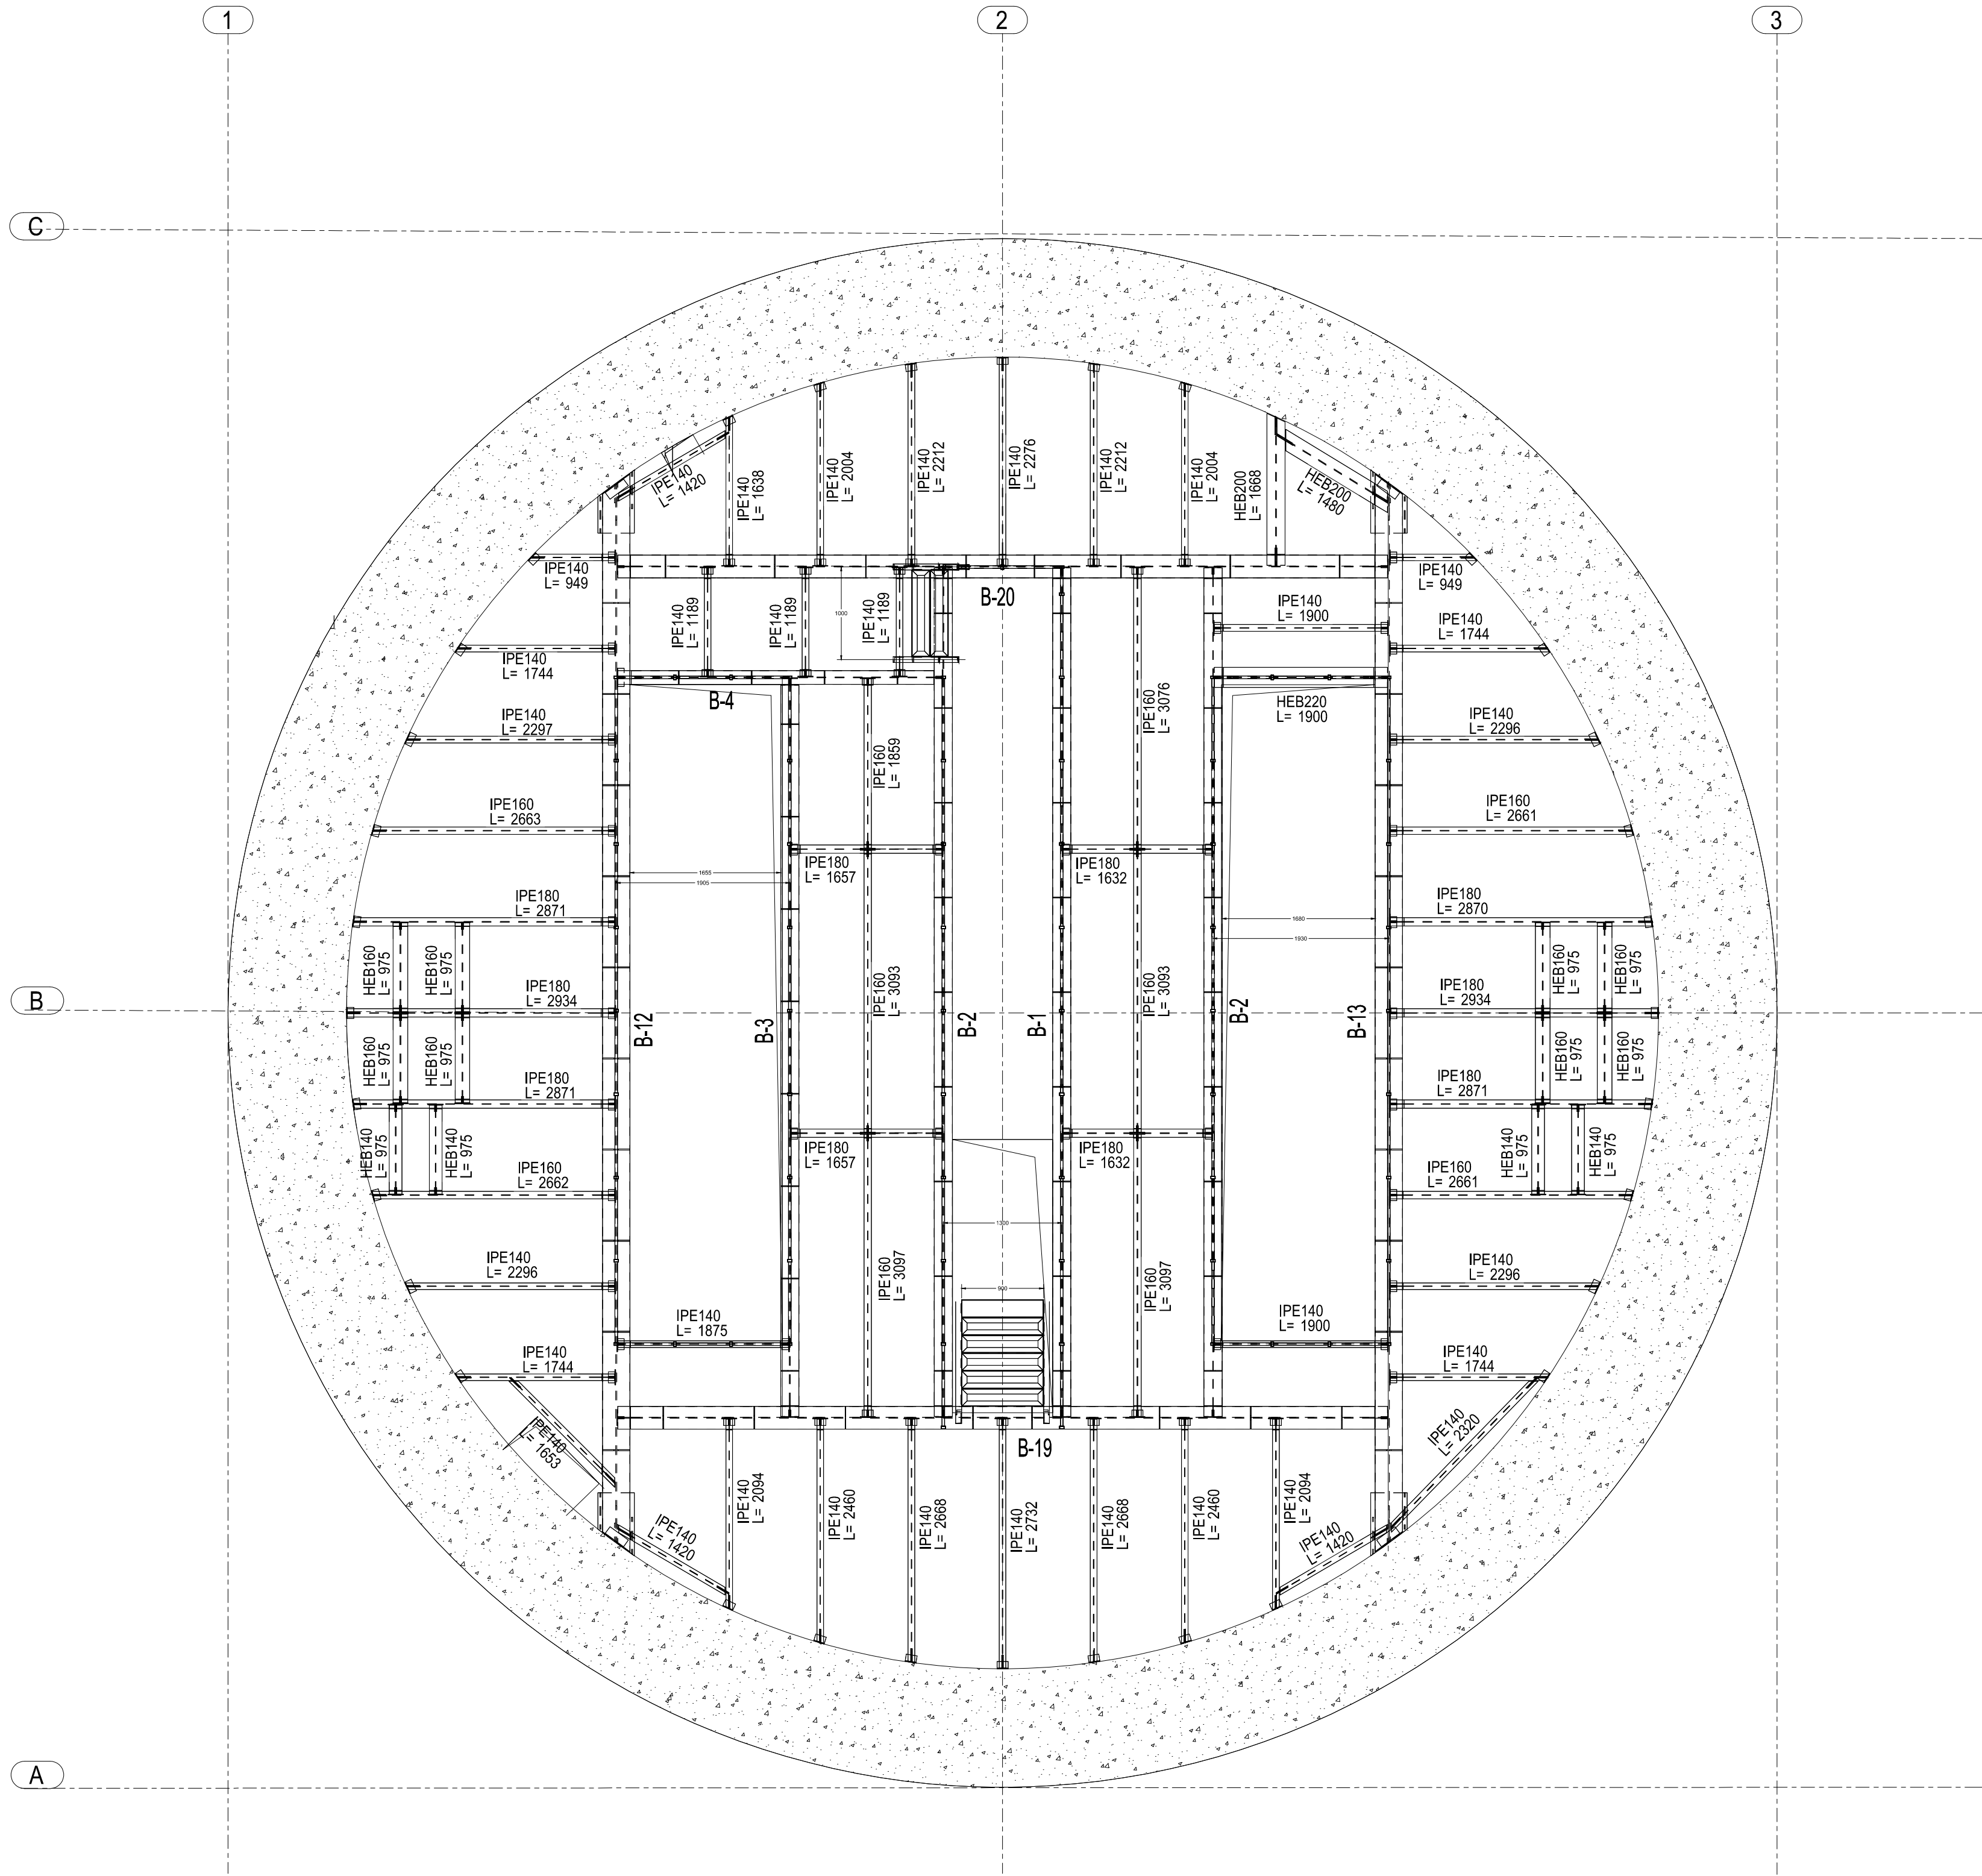

PLAN +6.000

Scale 1:50

L

M

REFERENCE DOCUMENT &DWG

S-H-STR-01


LEGENDS

NOTES

IFA	V.Farokhi	N.Malek	K.Bahrani	A.Sajedi	08/04/25
IFT	V.Farokhi	N.Malek	K.Bahrani	A.Sajedi	07/19/25
STATUS	DESIGN	DRAWN	CHECKED	APPROVED	DATE
DRAWING .NO: . S-H-STR-02-03					REV .NO: 01

SCALE		FORMAT: DWG	FILE NO.
CONTRACT NO.		DESIGN TYPE	BASIC DESIGN ☐ DETAIL DESIGN ☒
CLIENT:		CONTRACTOR:	
HEGMATAN CEMENT Co.		PAYA TARH ANDISH Co. 	

0 1 2 3 4 5 6 7 8 9 10

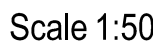

Scale 1:50

SC:1:20

B-33

A

HEB300HEB300

HEB300

PL 12*310

310

C - C

SC:1:20


B - B


SC:1:20

NOTES

IFA	V.Farokhi	N.Malek	K.Bahrami	A.Sajedi	08/04/25
IFT	V.Farokhi	N.Malek	K.Bahrami	A.Sajedi	07/19/25
STATUS	DESIGN	DRAWN	CHECKED	APPROVED	DATE
DRAWING NO.: S-H-STR-02-04					REV NO.: 01


SCALE	FORMAT: DWG	FILE NO.
CONTRACT NO.	DESIGN TYPE	BASIC DESIGN ☐ DETAIL DESIGN ☒
CLIENT:	CONTRACTOR:	
HEGMATAN CEMENT Co.	PAYA TARH ANDISH Co.  PAYA TARH ANDISH	

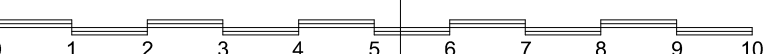

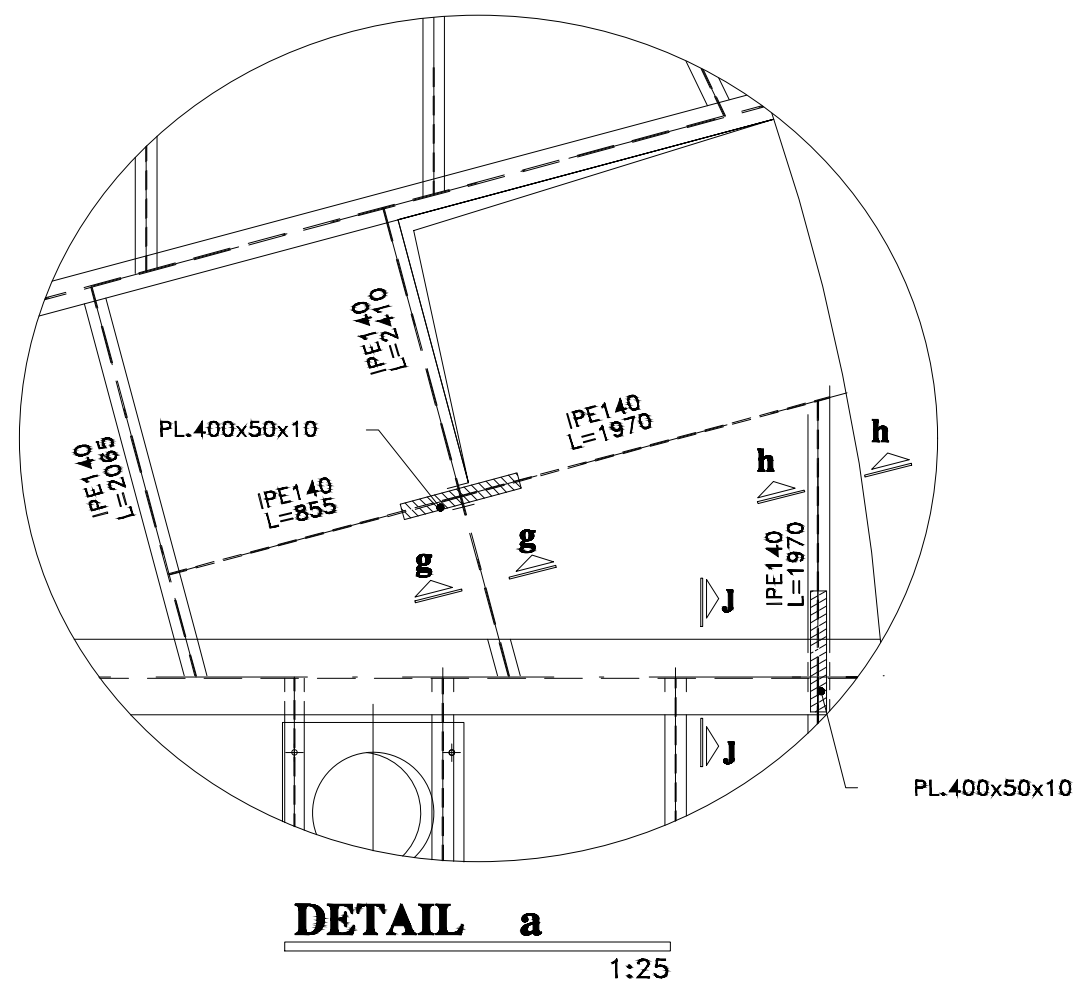

DETAIL a

1:25

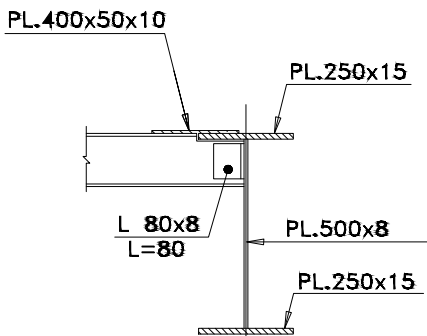

SECTION g-g

1:20

SECTION h-h

1:20


SECTION J-j

1:20

NOTES


IFA	V.Farokhi	N.Malek	K.Bahrani	A.Sajedi	08/04/25
IFT	V.Farokhi	N.Malek	K.Bahrani	A.Sajedi	07/19/25
STATUS	DESIGN	DRAWN	CHECKED	APPROVED	DATE
DRAWING NO.: S-H-STR-02-05					REV. NO.: 01

CONTRACT NO.	DESIGN TYPE	BASIC DESIGN ☐
CLIENT:		DETAIL DESIGN ☒
HEGMATAN CEMENT Co.	CONTRACTOR:	
	PAYA TARH ANDISH Co. 	
	PAYA TARH ANDISH 	

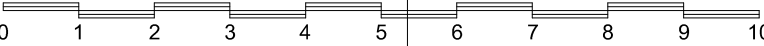

IFA	V.Farokhi	N.Malek	K.Bahrani	A.Sajedi	08/04/25
IFT	V.Farokhi	N.Malek	K.Bahrani	A.Sajedi	07/19/25
STATUS	DESIGN	DRAWN	CHECKED	APPROVED	DATE
DRAWING NO.: S-H-STR-02-06					REV. NO.: 01


SCALE	FORMAT: DWG	FILE NO.
CONTRACT NO.	DESIGN TYPE	BASIC DESIGN ☐ DETAIL DESIGN ☒
CLIENT:	CONTRACTOR:	
HEGMATAN CEMENT Co.	PAYA TARH ANDISH Co.	 PAYA TARH ANDISH

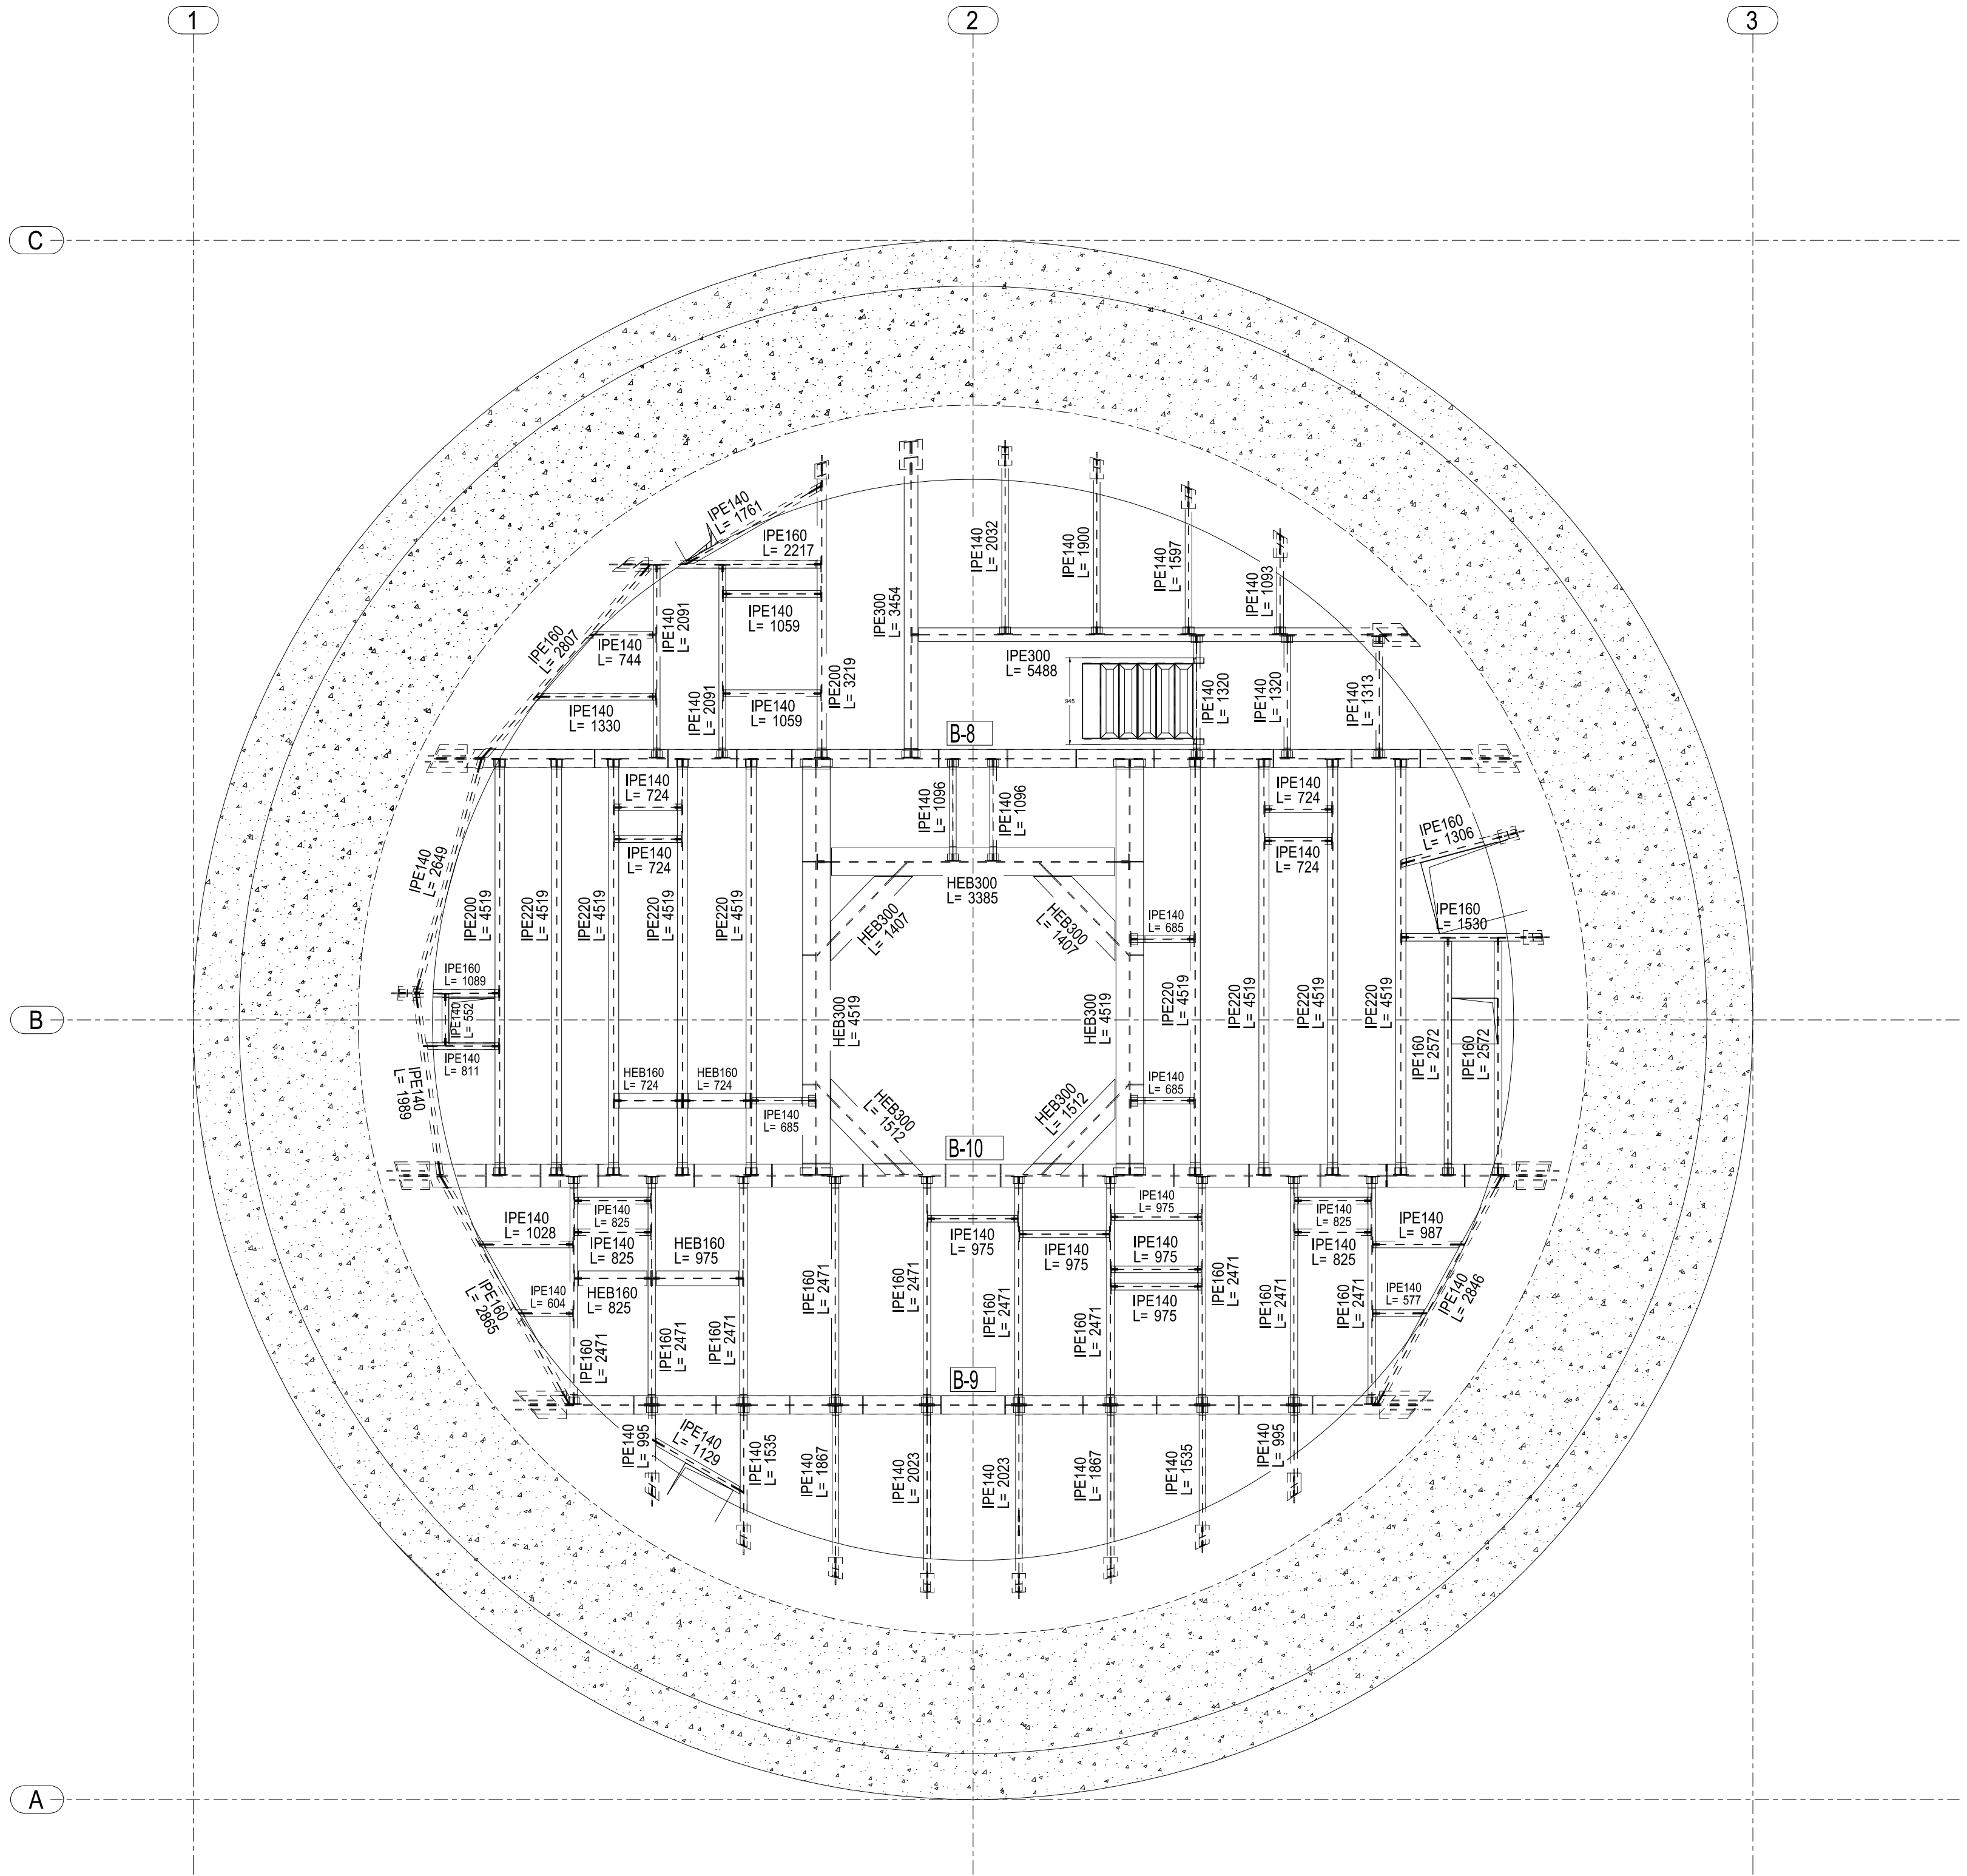

PLAN +16.430

Scale 1:50

THIS DOCUMENT IS A PROPERTY OF HEGMATAN CEMENT AND IT MUST NOT BE COPIED
NOR TRANSFERRED TO A THIRD PARTY WITHOUT PRIOR AUTHORIZATION

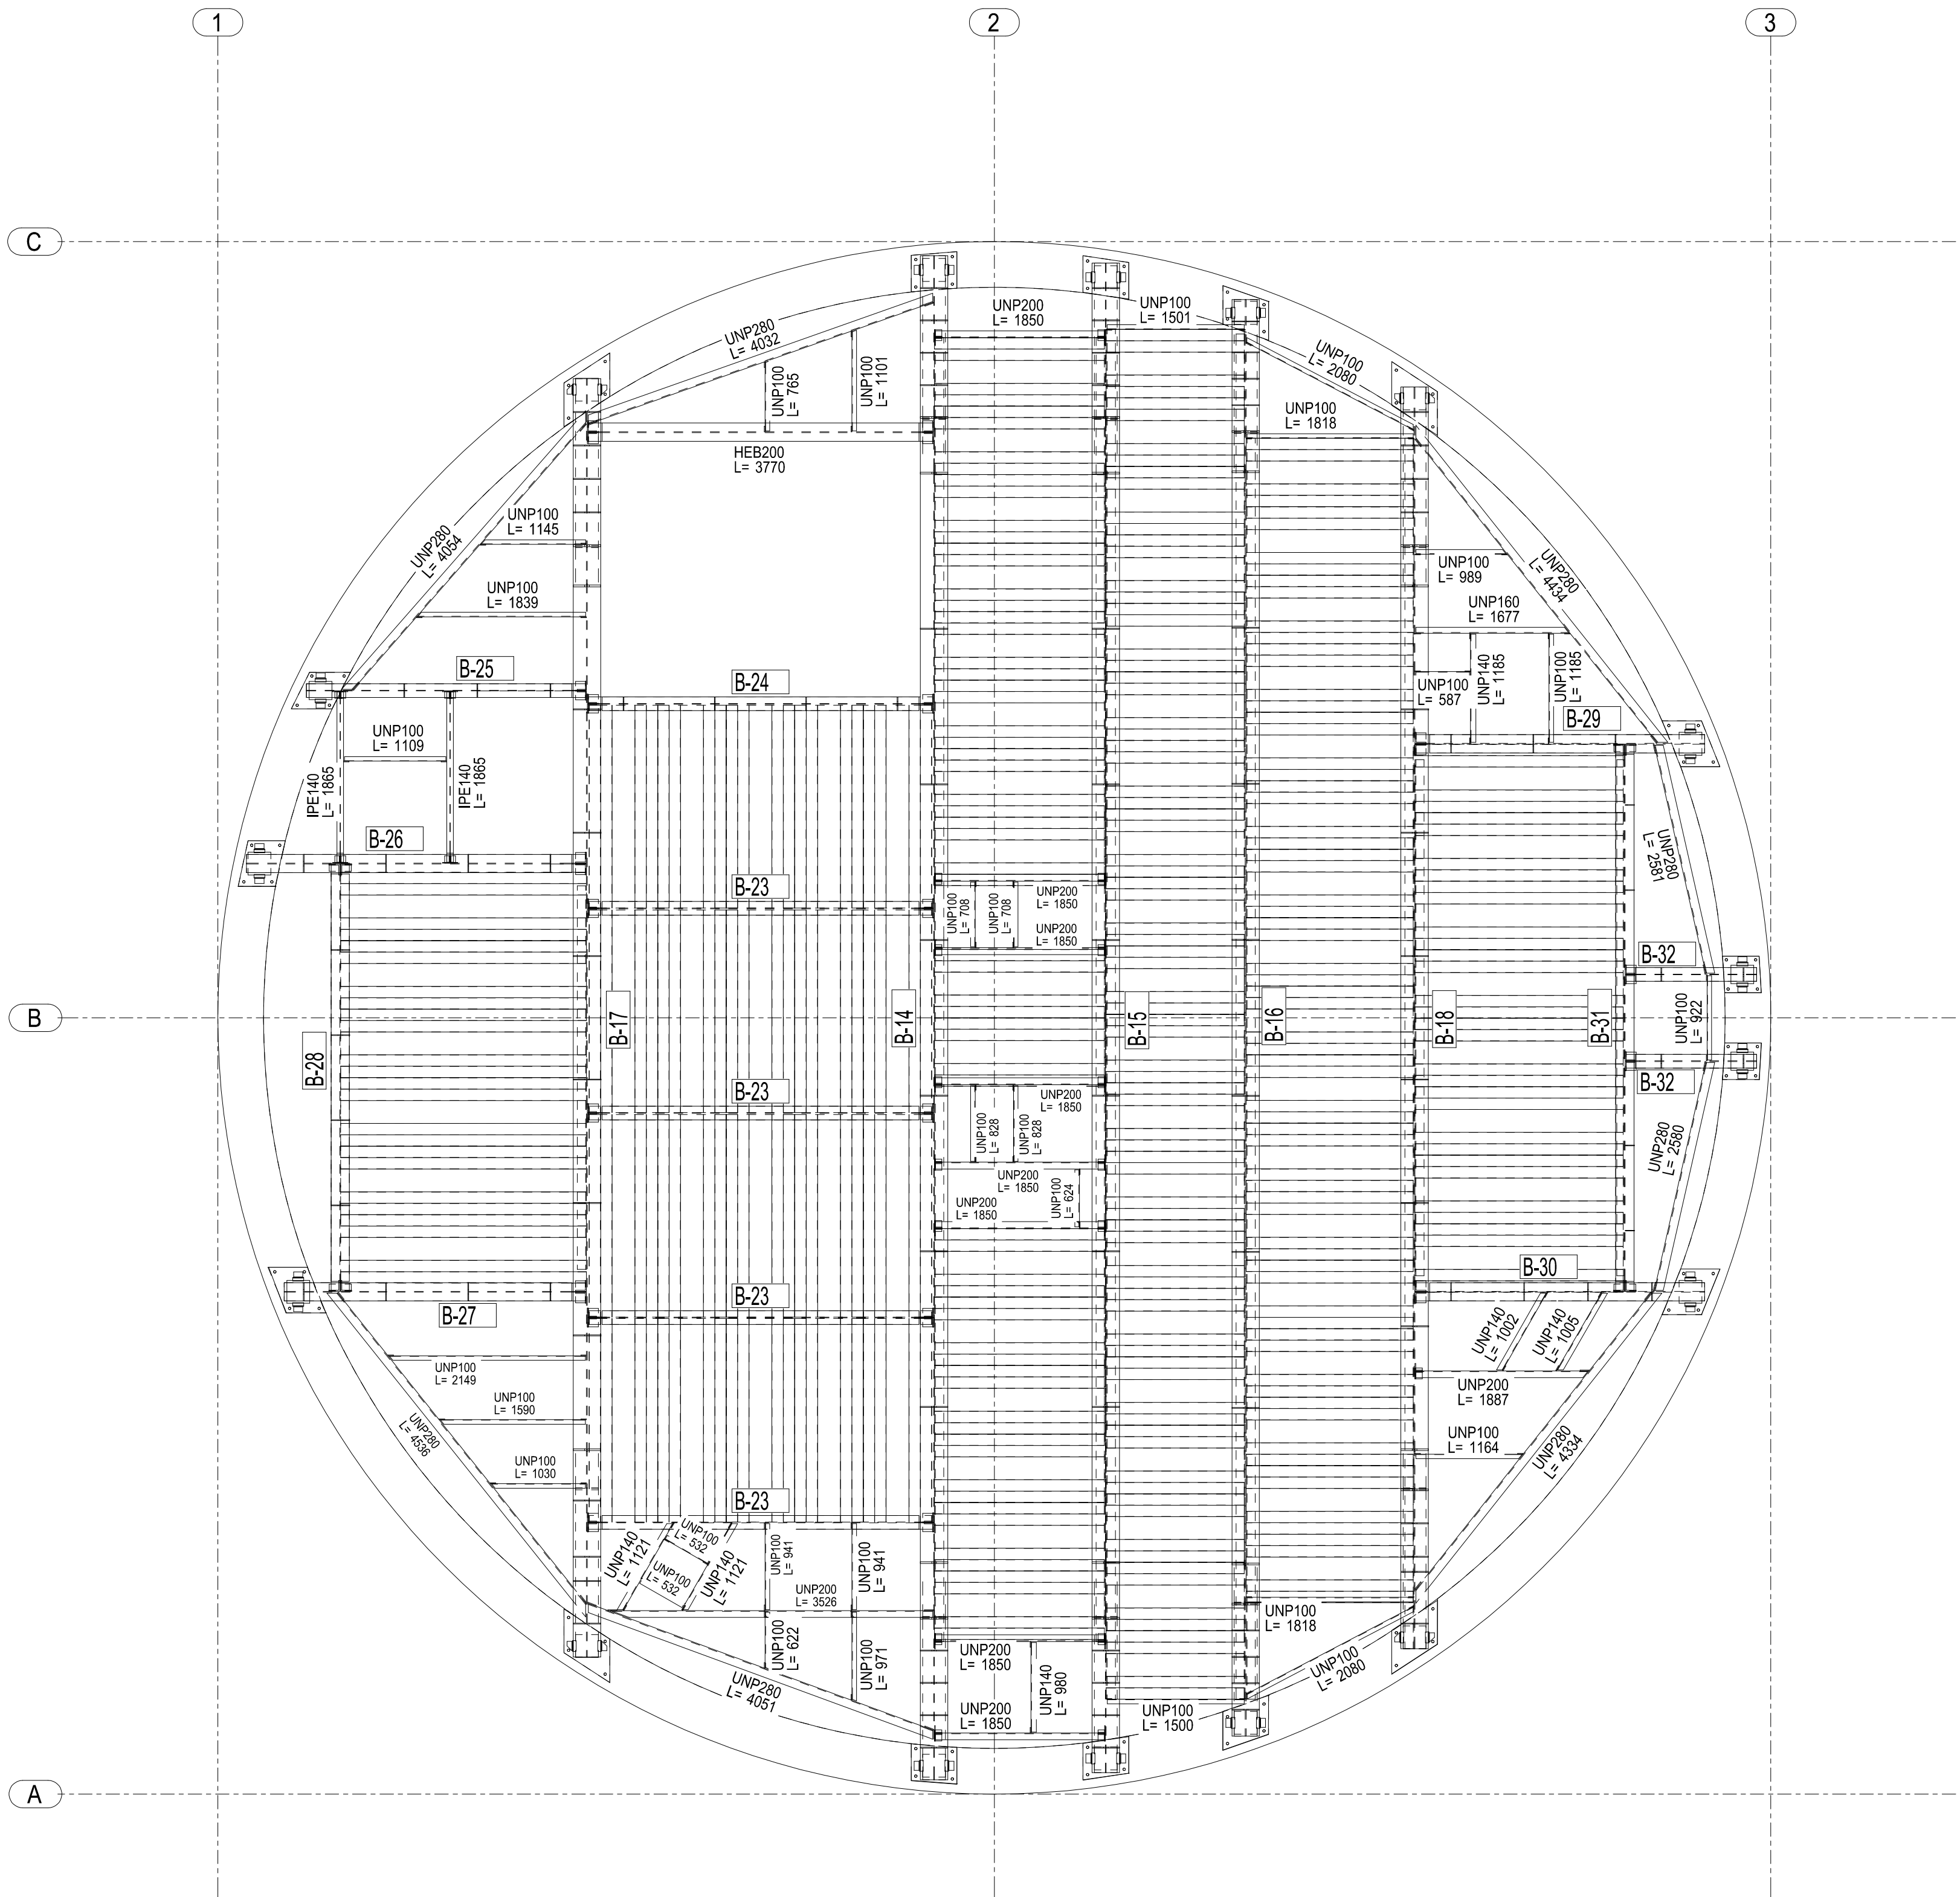

PLAN +53.865
Scale 1:50

REFERENCE DOCUMENT &DWG


S-H-STR-01




LEGENDS

NOTES

IFA	V.Farokhi	N.Malek	K.Bahrani	A.Sajedi	08/04/25
IFT	V.Farokhi	N.Malek	K.Bahrani	A.Sajedi	07/19/25
STATUS	DESIGN	DRAWN	CHECKED	APPROVED	DATE
DRAWING .NO.: S-H-STR-02-07					REV .NO: 01

SCALE	FORMAT: DWG	FILE NO.
CONTRACT NO.	DESIGN TYPE	BASIC DESIGN ☐ DETAIL DESIGN ☒
CLIENT:	CONTRACTOR:	
HEGMATAN CEMENT Co.	PAYA TARH ANDISH Co.	

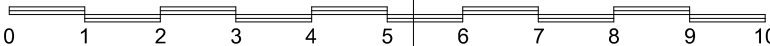

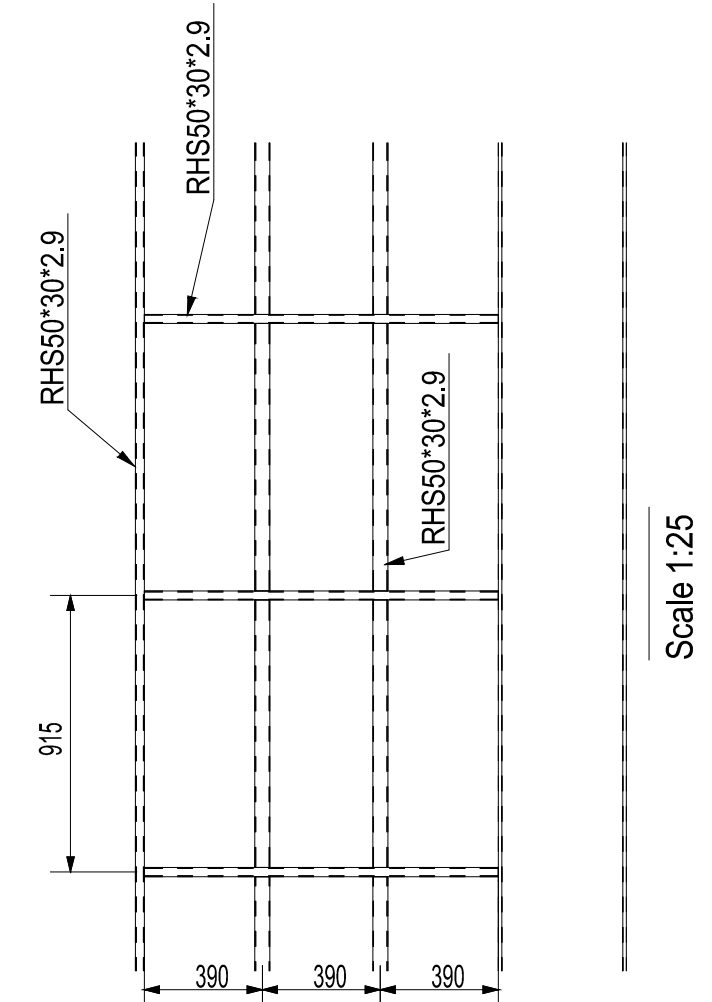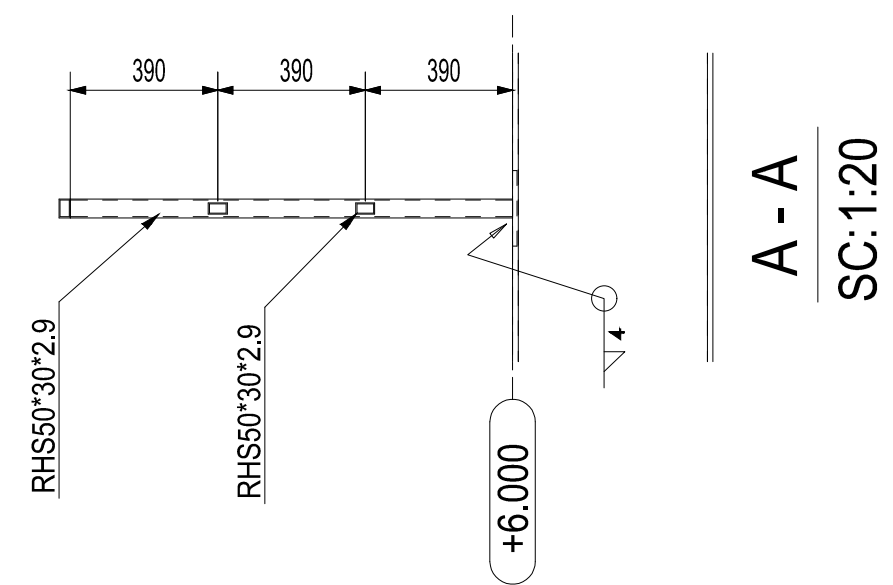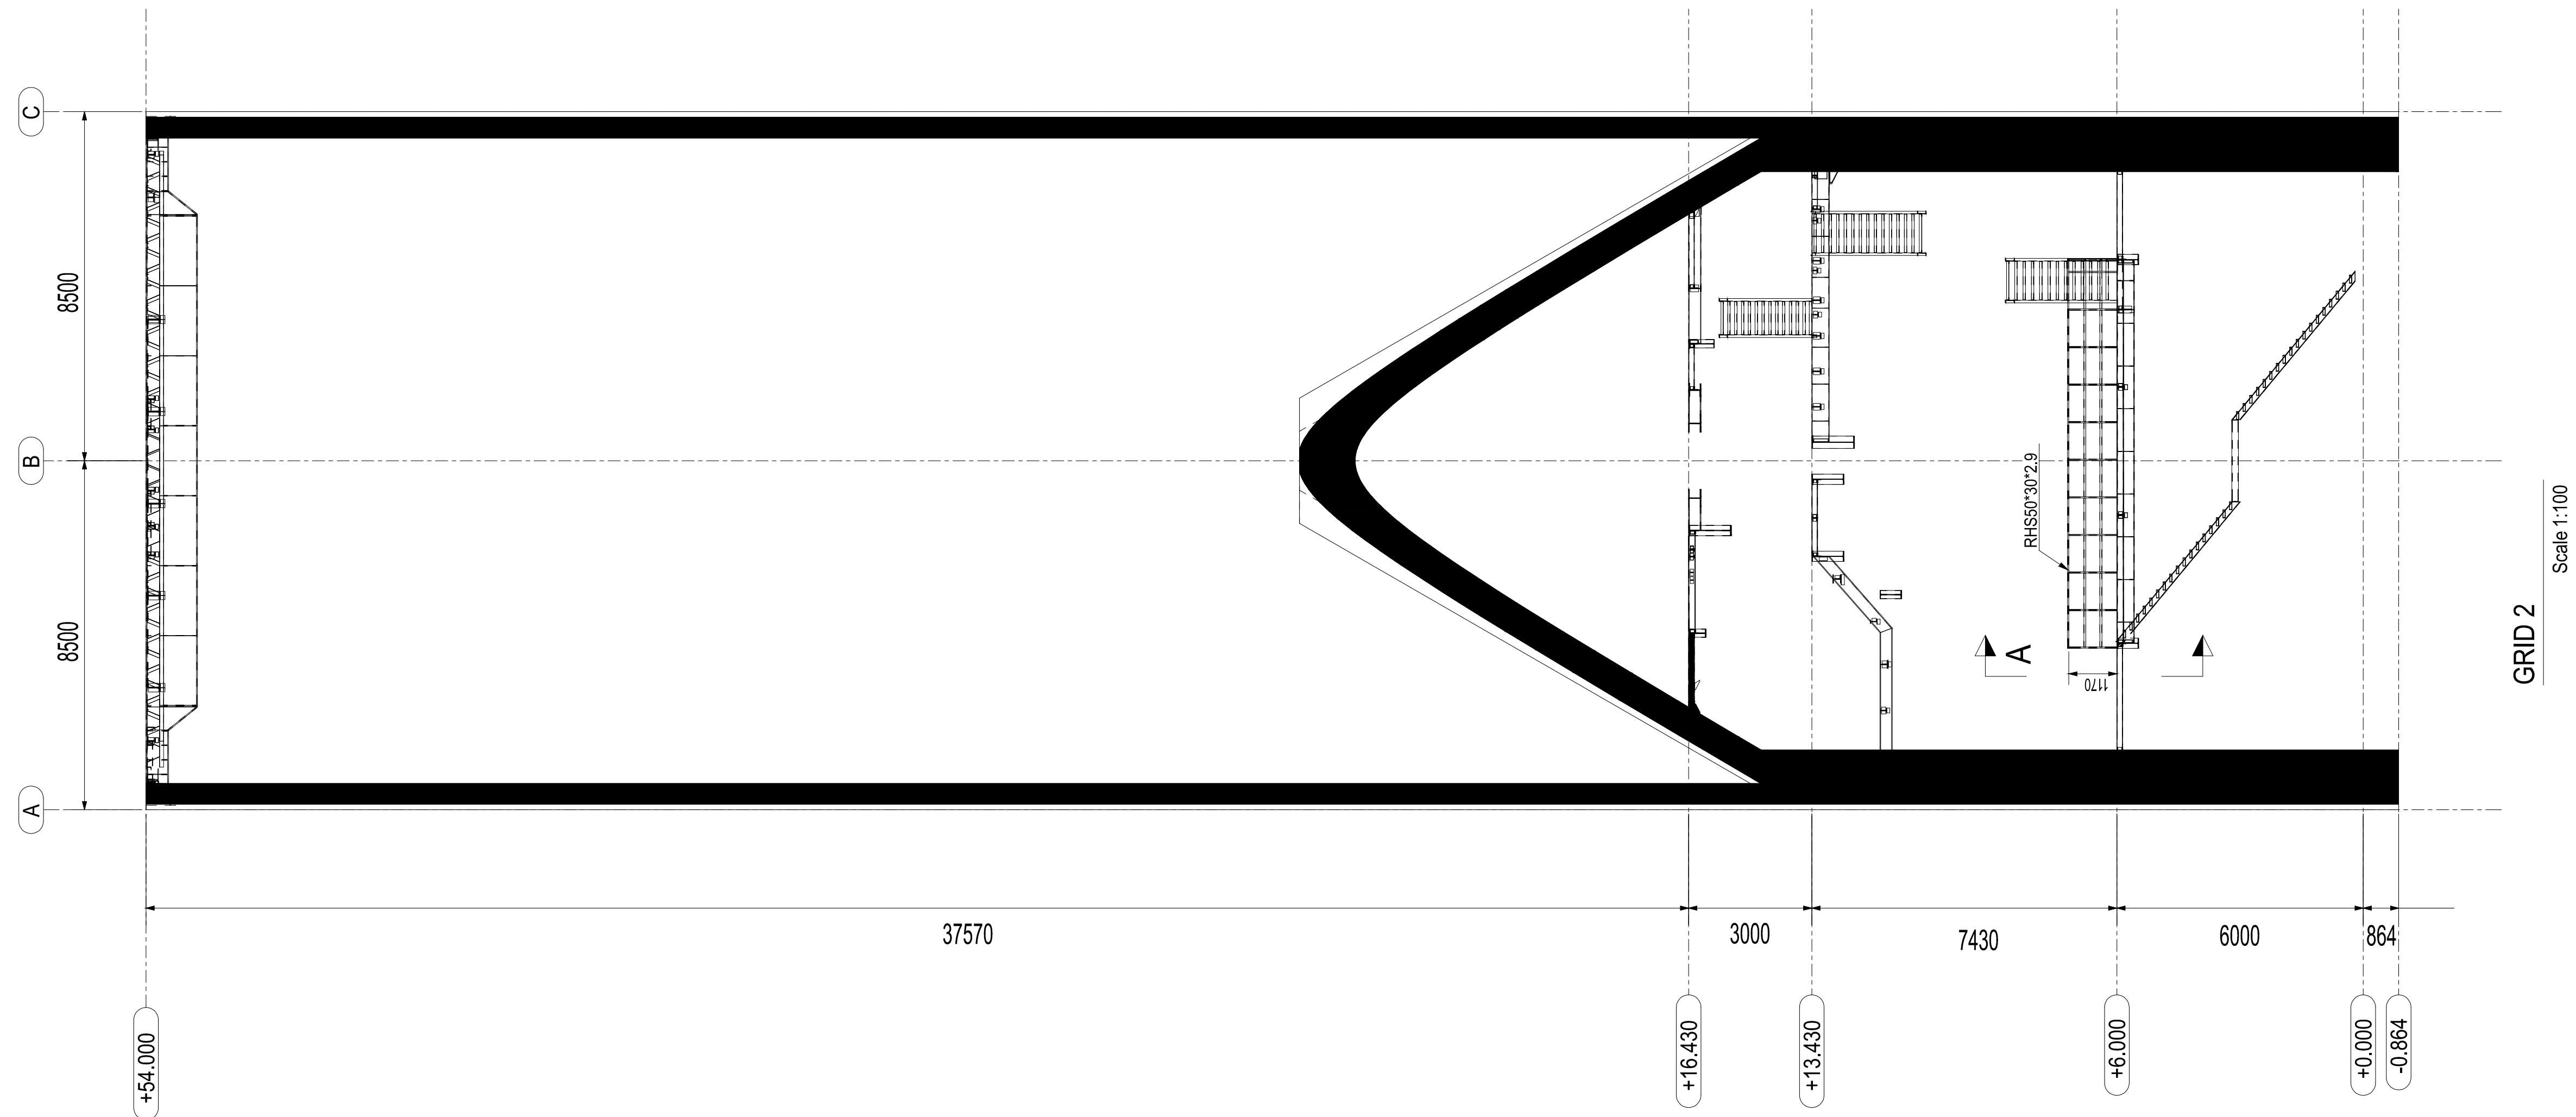

NOTES

IFA	V.Farokhi	N.Malek	K.Bahrami	A.Sajedi	08/04/25
IFT	V.Farokhi	N.Malek	K.Bahrami	A.Sajedi	07/19/25
STATUS	DESIGN	DRAWN	CHECKED	APPROVED	DATE
DRAWING NO.: S-H-STR-02-08					REV. NO.: 01


SCALE	FORMAT: DWG	FILE NO.
CONTRACT NO.	DESIGN TYPE	BASIC DESIGN ☐

CLIENT:	CONTRACTOR:
---------	-------------

HEGMATAN CEMENT Co	PAYA TARH ANDISH Co	
--------------------	---------------------	---

RESIN/PA/AN CEMENT 33

THIS DOCUMENT IS A PROPERTY OF HEGMATAN CEMENT AND IT MUST NOT BE COPIED
NOR TRANSFERRED TO A THIRD PARTY WITHOUT PRIOR AUTHORIZATION

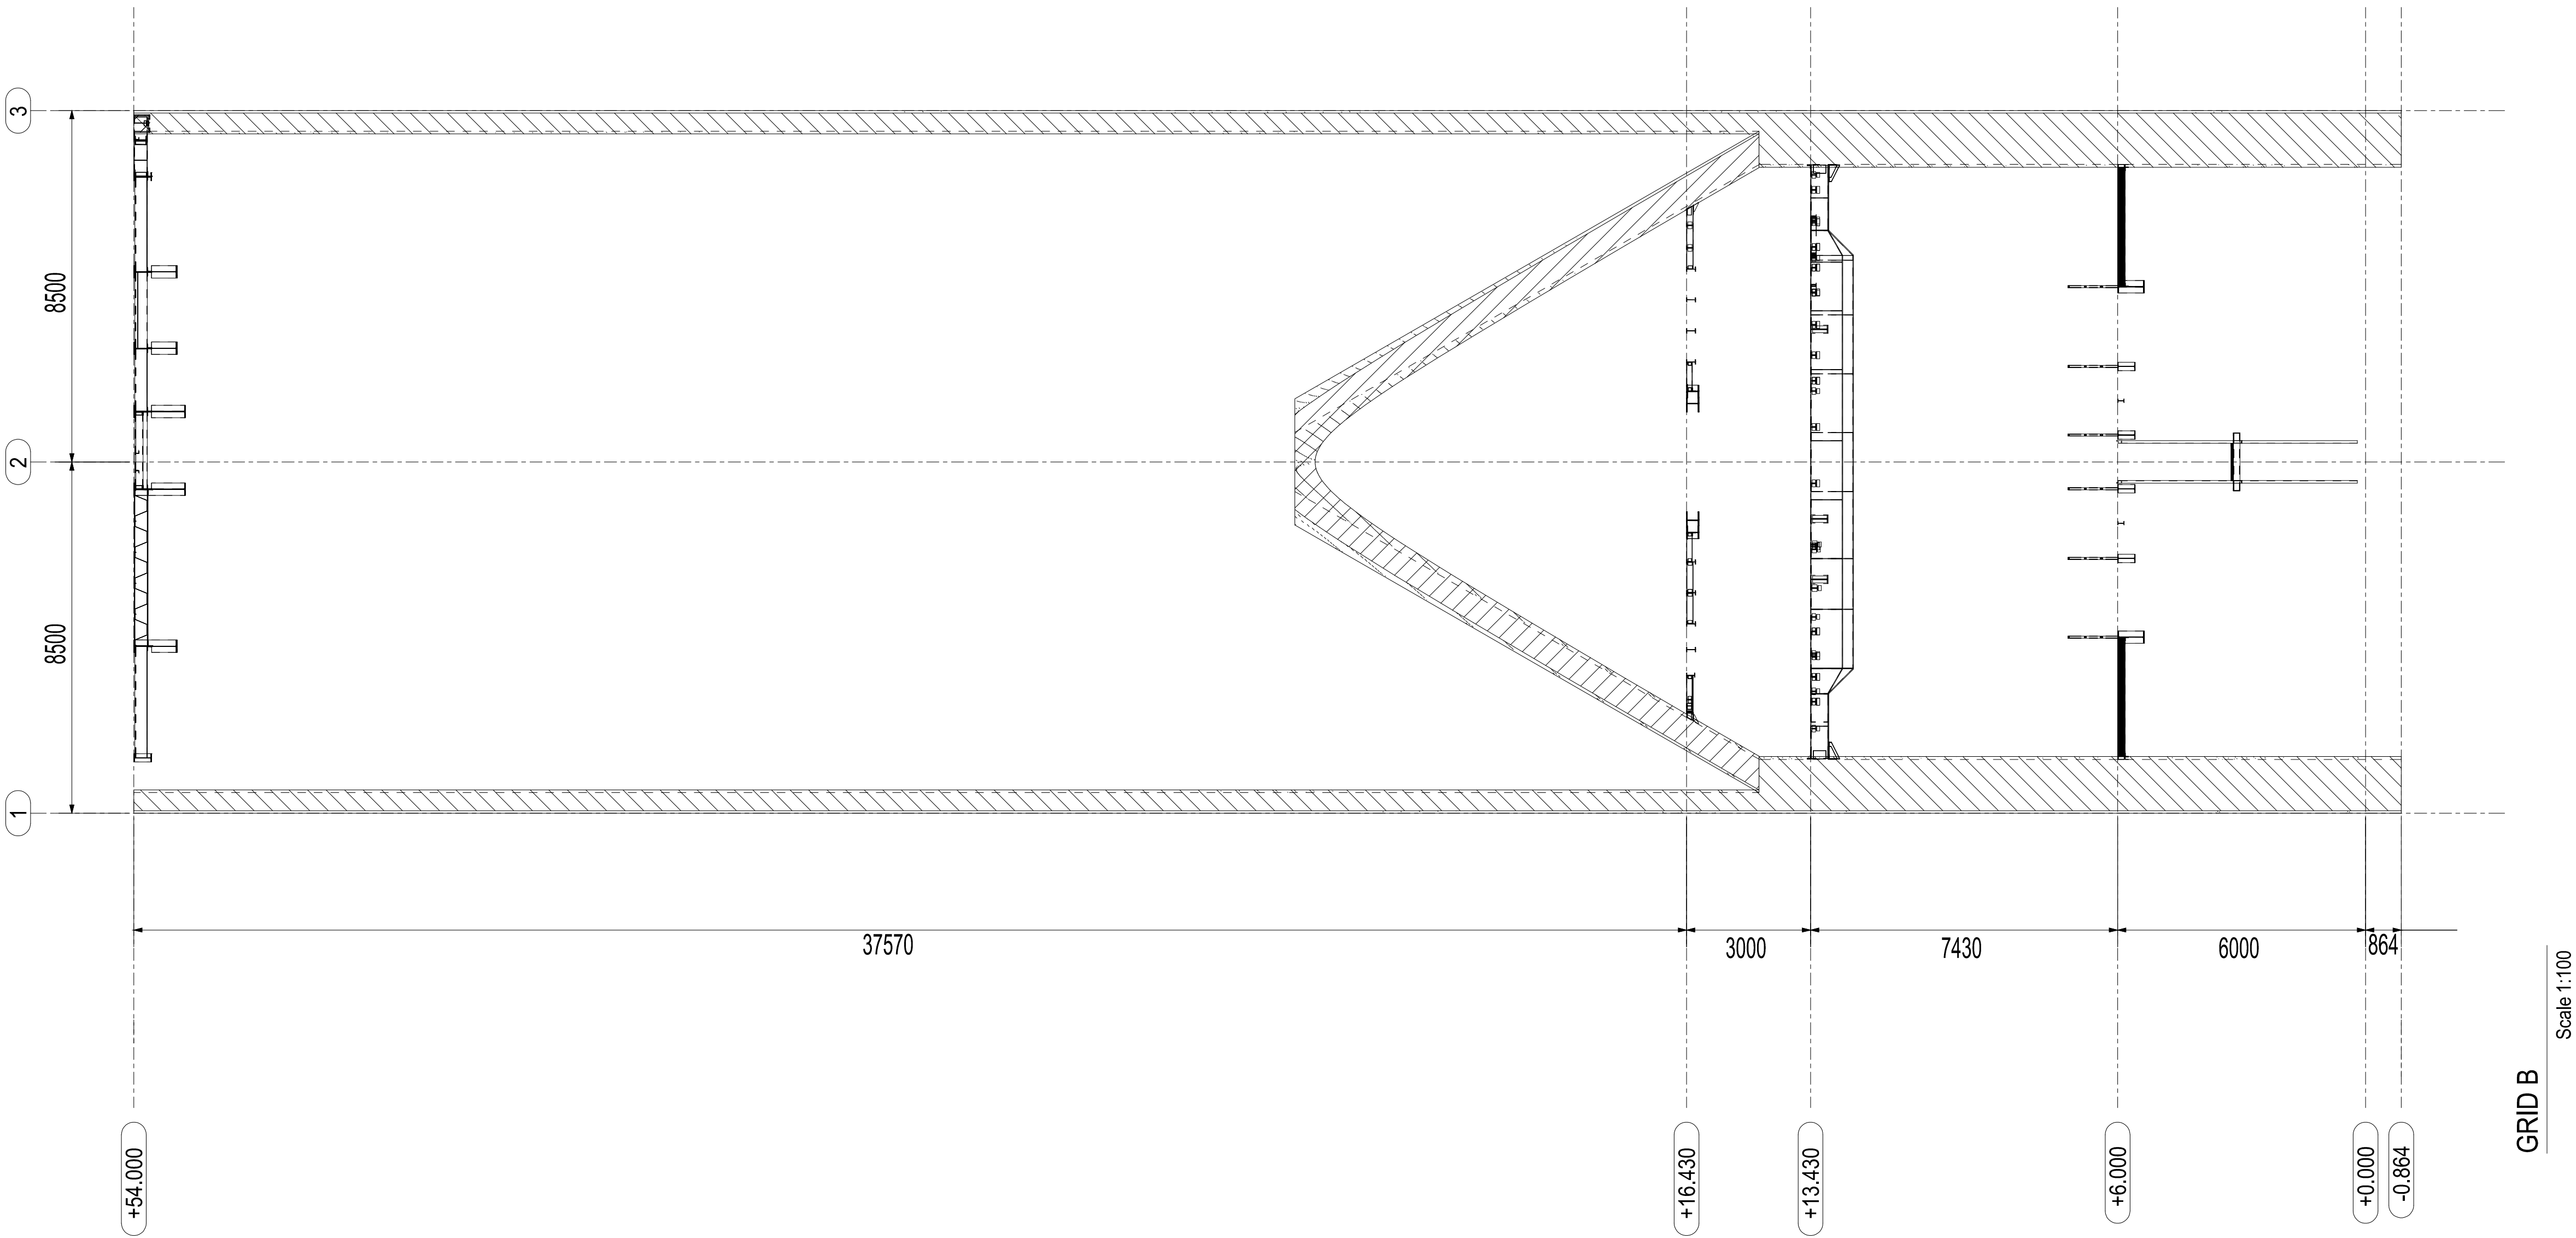

REFERENCE DOCUMENT &DWG

S-H-STR-01

LEGENDS


NOTES

IFA	V.Farokhi	N.Malek	K.Bahrani	A.Sajedi	08/04/25
IFT	V.Farokhi	N.Malek	K.Bahrani	A.Sajedi	07/19/25
STATUS	DESIGN	DRAWN	CHECKED	APPROVED	DATE
DRAWING .NO: . S-H-STR-02-09					REV .NO: 01
SCALE		FORMAT: DWG	FILE NO.		
CONTRACT NO.			DESIGN TYPE		
			BASIC DESIGN ☐		
			DETAIL DESIGN ☒		
CLIENT:			CONTRACTOR:		
HEGMATAN CEMENT Co.			PAYA TARH ANDISH Co. 		

0 1 2 3 4 5 6 7 8 9 10

THIS DOCUMENT IS A PROPERTY OF HEGMATAN CEMENT AND IT MUST NOT BE COPIED
NOR TRANSFERRED TO A THIRD PARTY WITHOUT PRIOR AUTHORIZATION


2

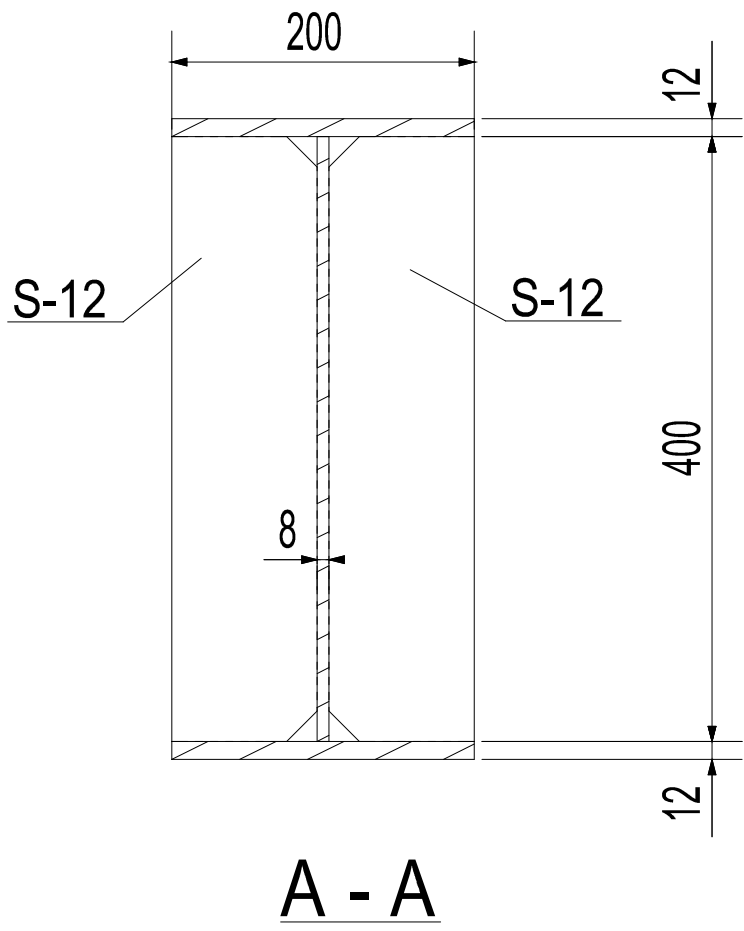


A - A

3

B-1

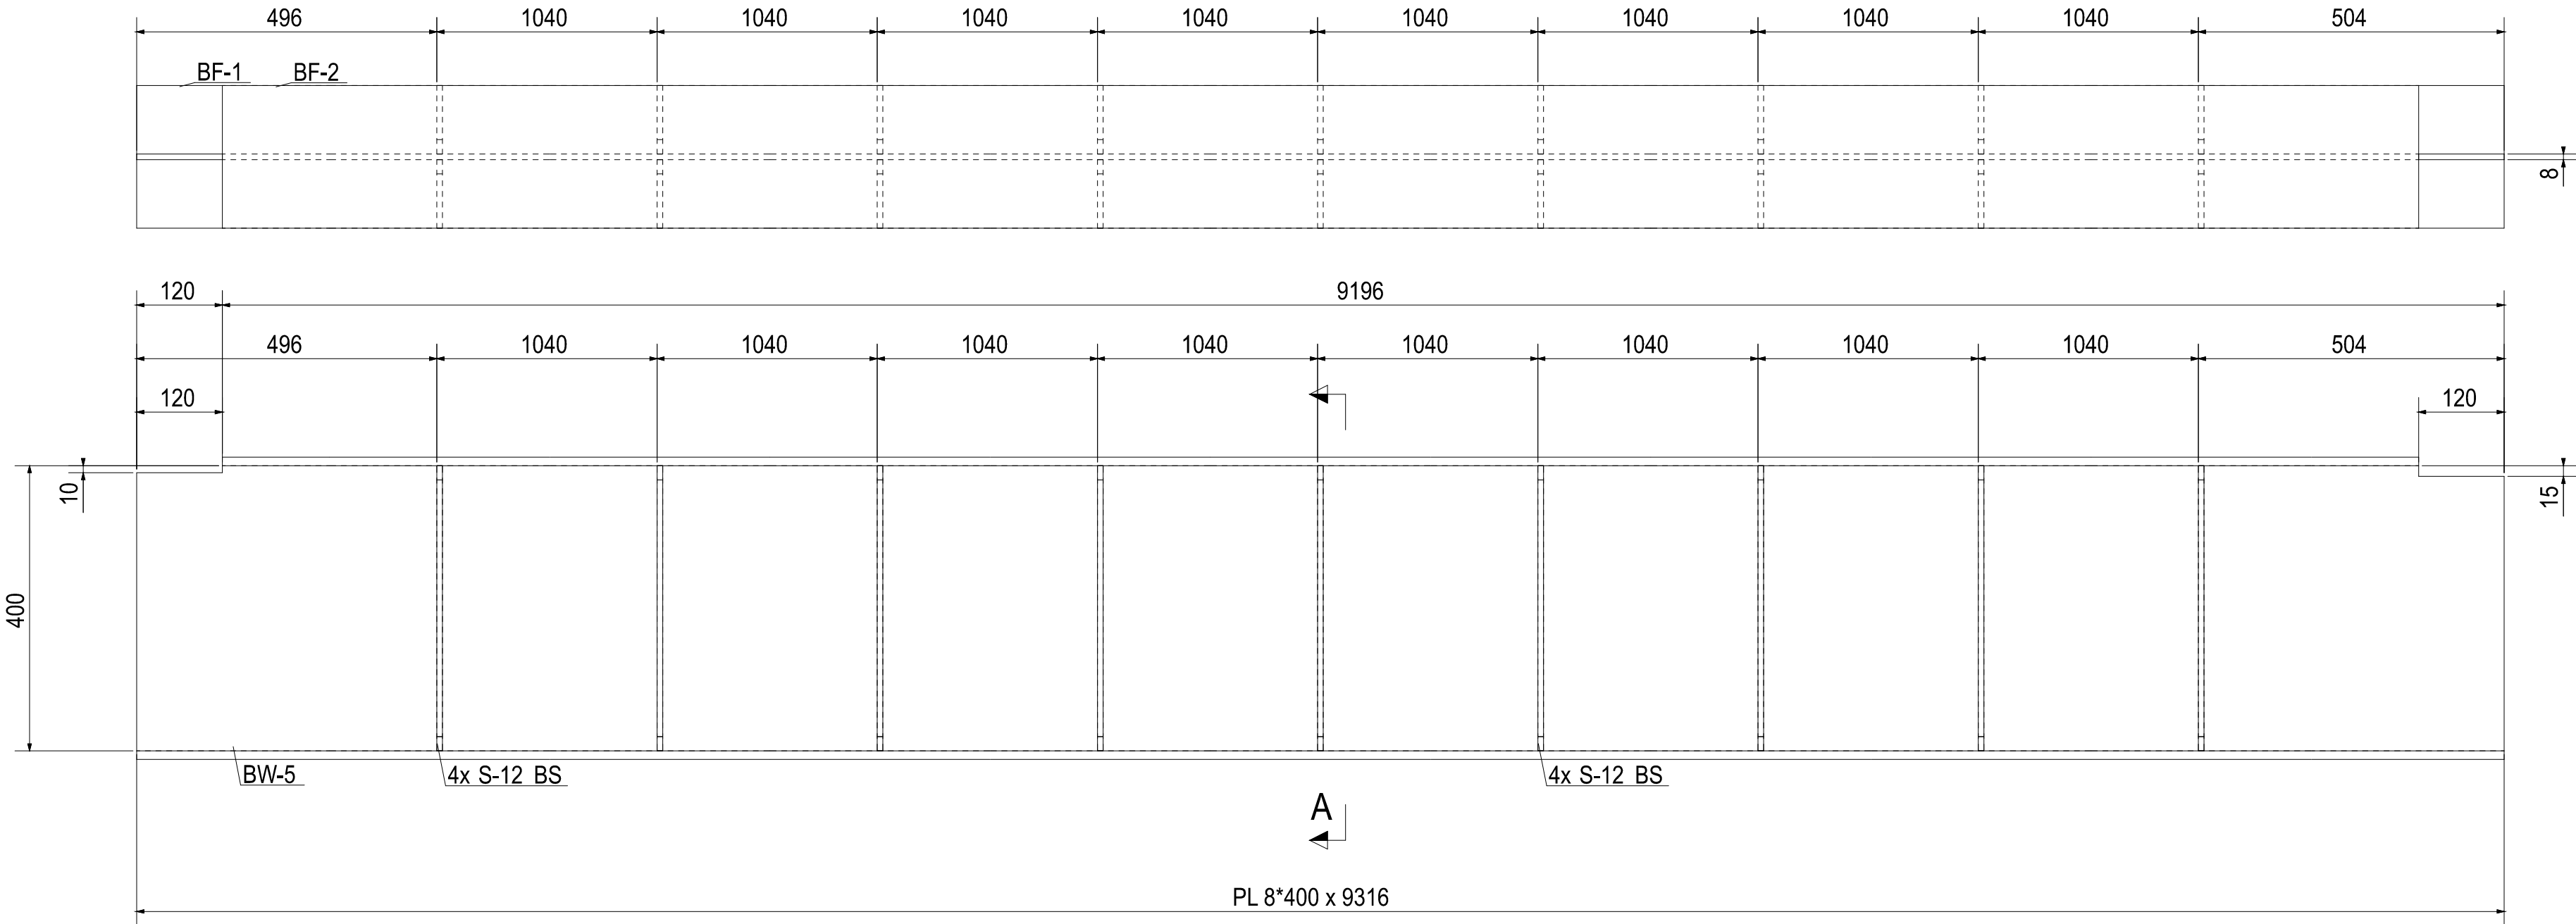


4

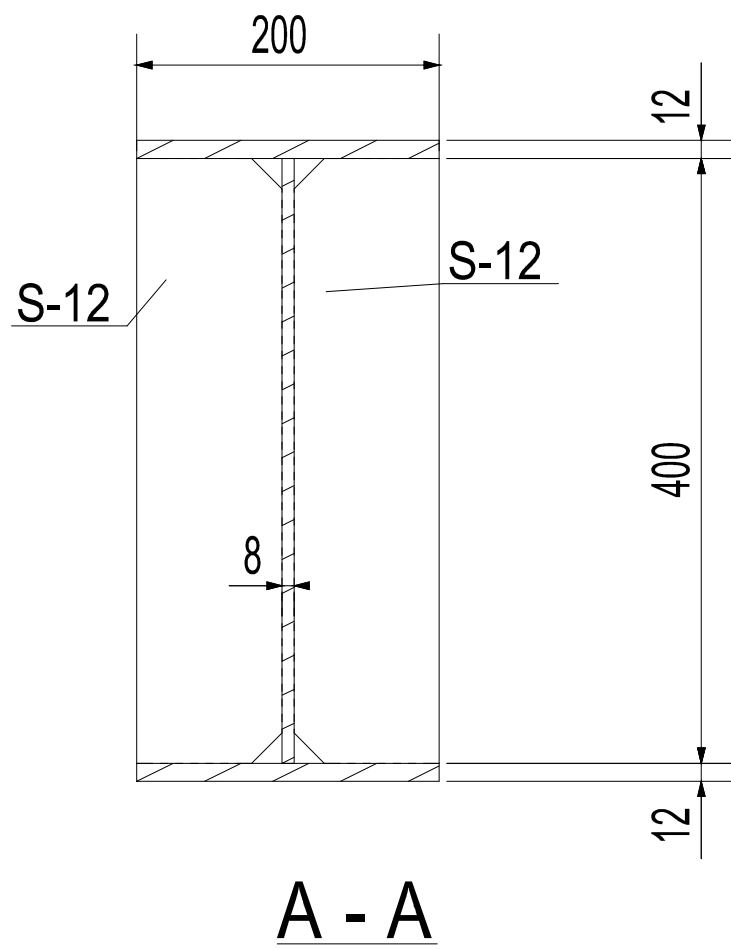

A - A

5

B-2

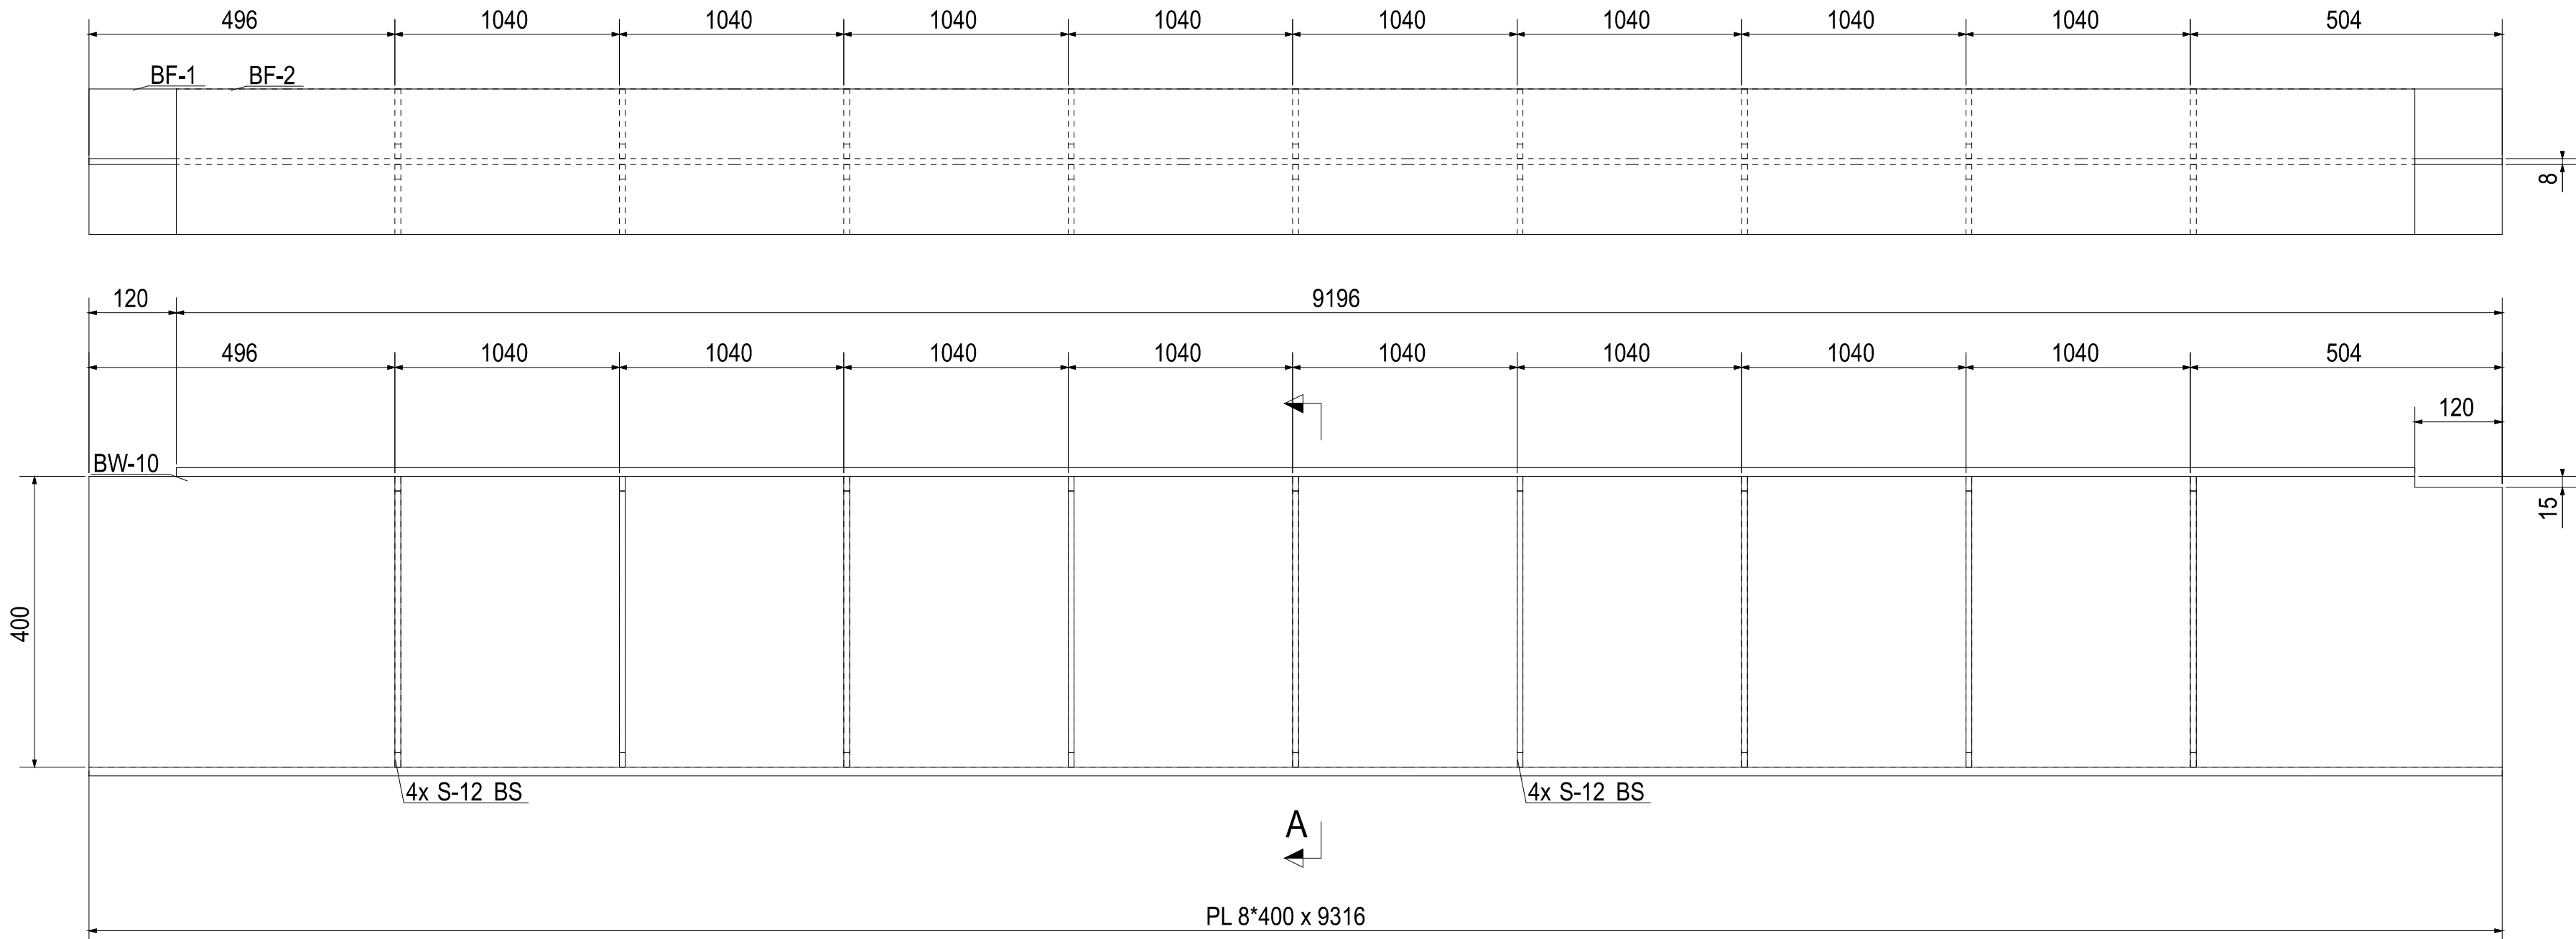

6

L

M

REFERENCE DOCUMENT &DWG

S-H-STR-01

LEGENDS


NOTES

IFA	V.Farokhi	N.Malek	K.Bahrani	A.Sajedi	08/04/25	
IFT	V.Farokhi	N.Malek	K.Bahrani	A.Sajedi	07/19/25	
STATUS	DESIGN	DRAWN	CHECKED	APPROVED	DATE	
DRAWING .NO.: S-H-STR-02-10					REV.NO.: 01	
SCALE		FORMAT: DWG		FILE NO.		
CONTRACT NO.			DESIGN TYPE			
			BASIC DESIGN ☐			
			DETAIL DESIGN ☒			
CLIENT:			CONTRACTOR:			
HEGMATAN CEMENT Co.			PAYA TARH ANDISH Co.			
			PAYA TARH ANDISH			


0 1 2 3 4 5 6 7 8 9 10

THIS DOCUMENT IS A PROPERTY OF HEGMATAN CEMENT AND IT MUST NOT BE COPIED
NOR TRANSFERRED TO A THIRD PARTY WITHOUT PRIOR AUTHORIZATION


2

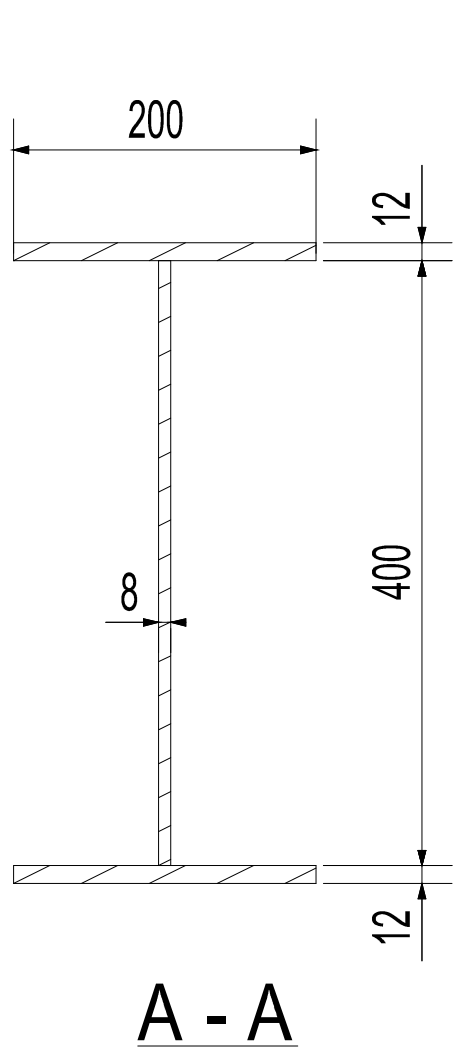

3

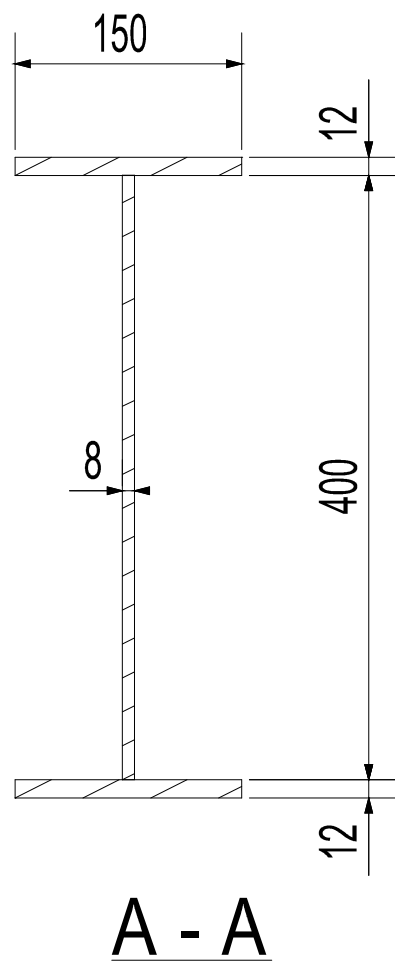


4

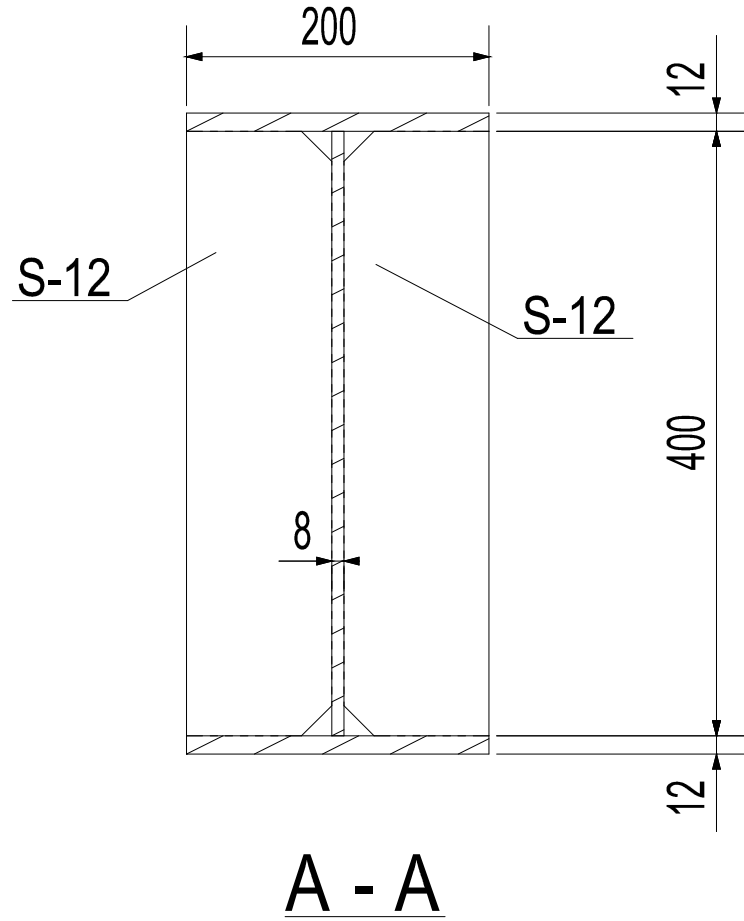


5

6


B-3

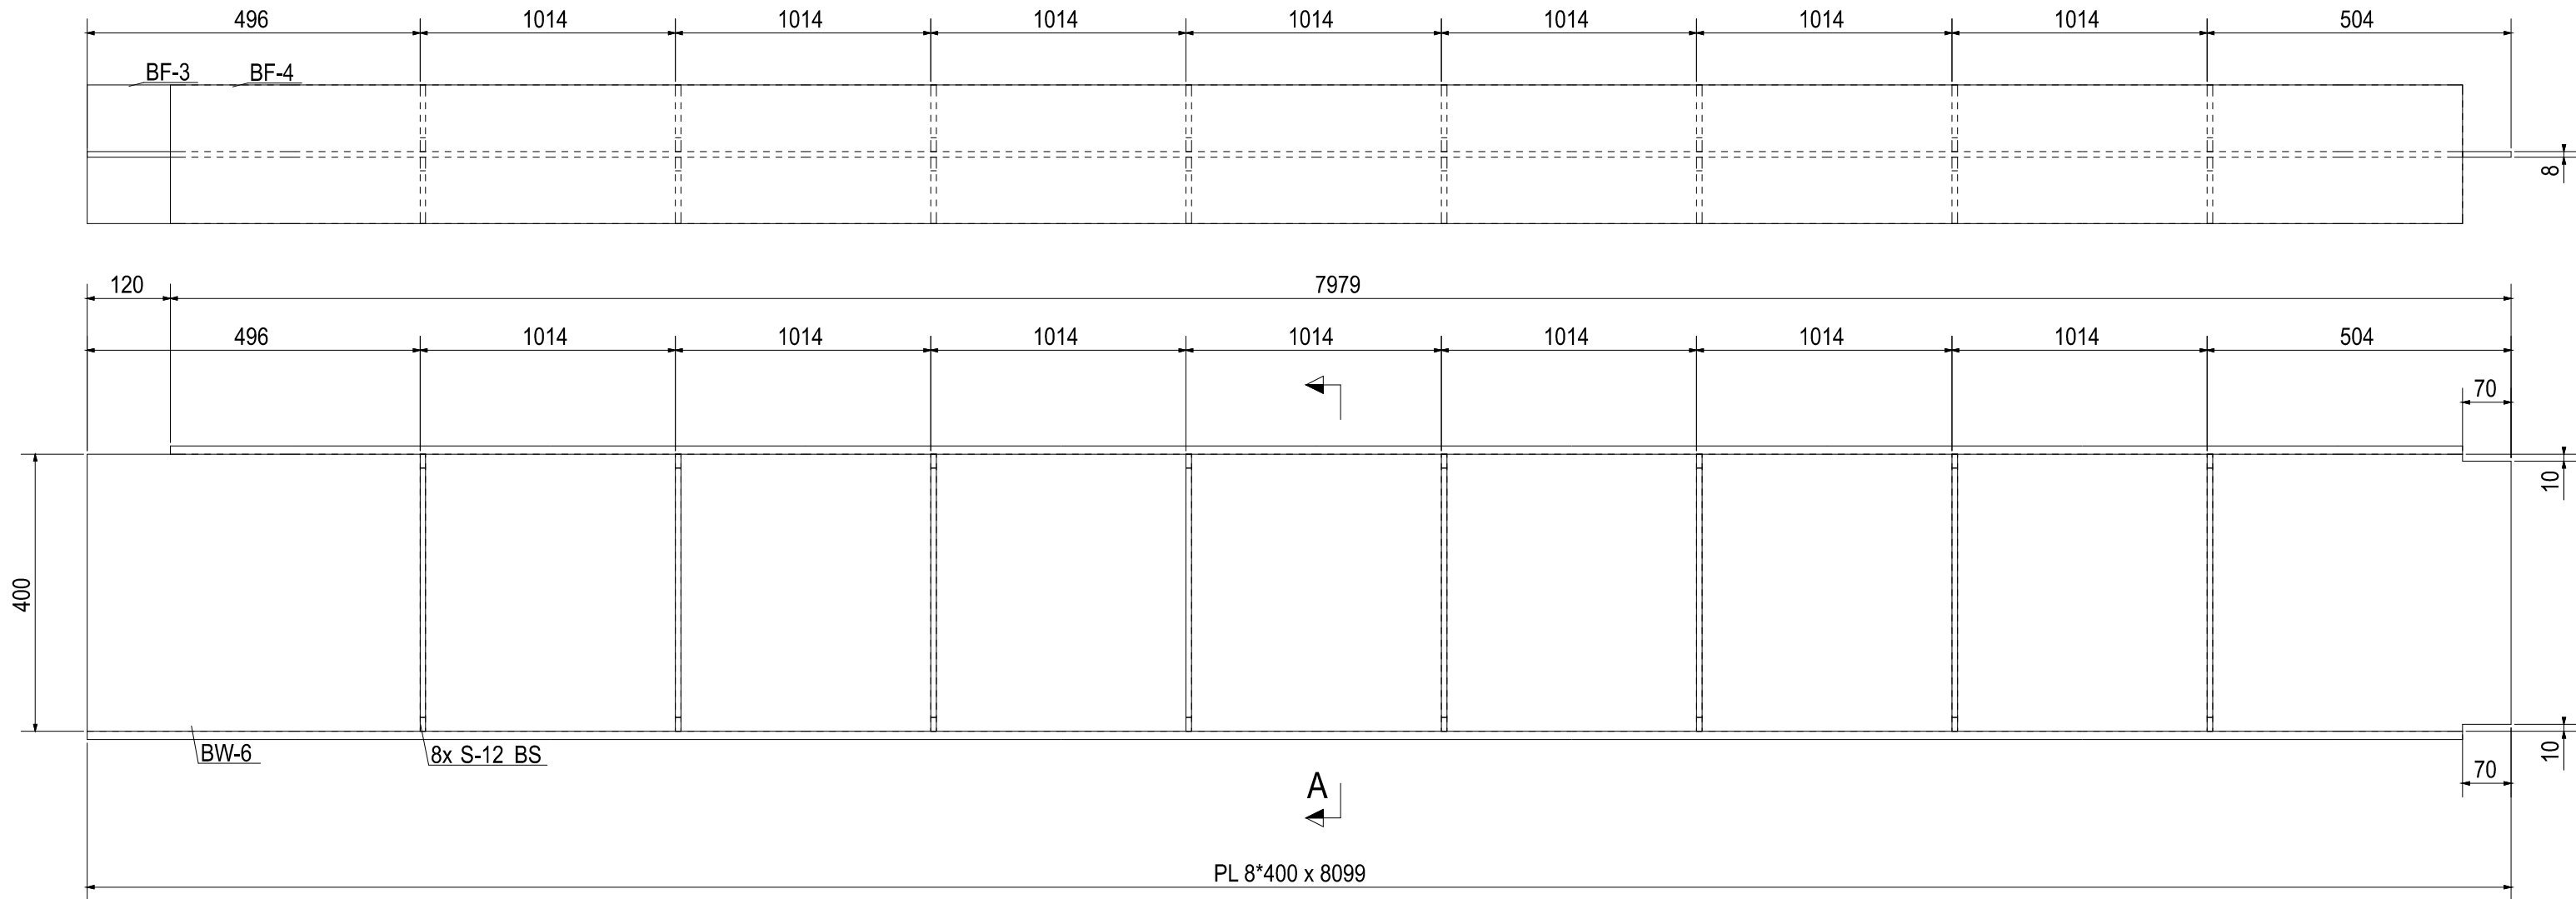

B-4

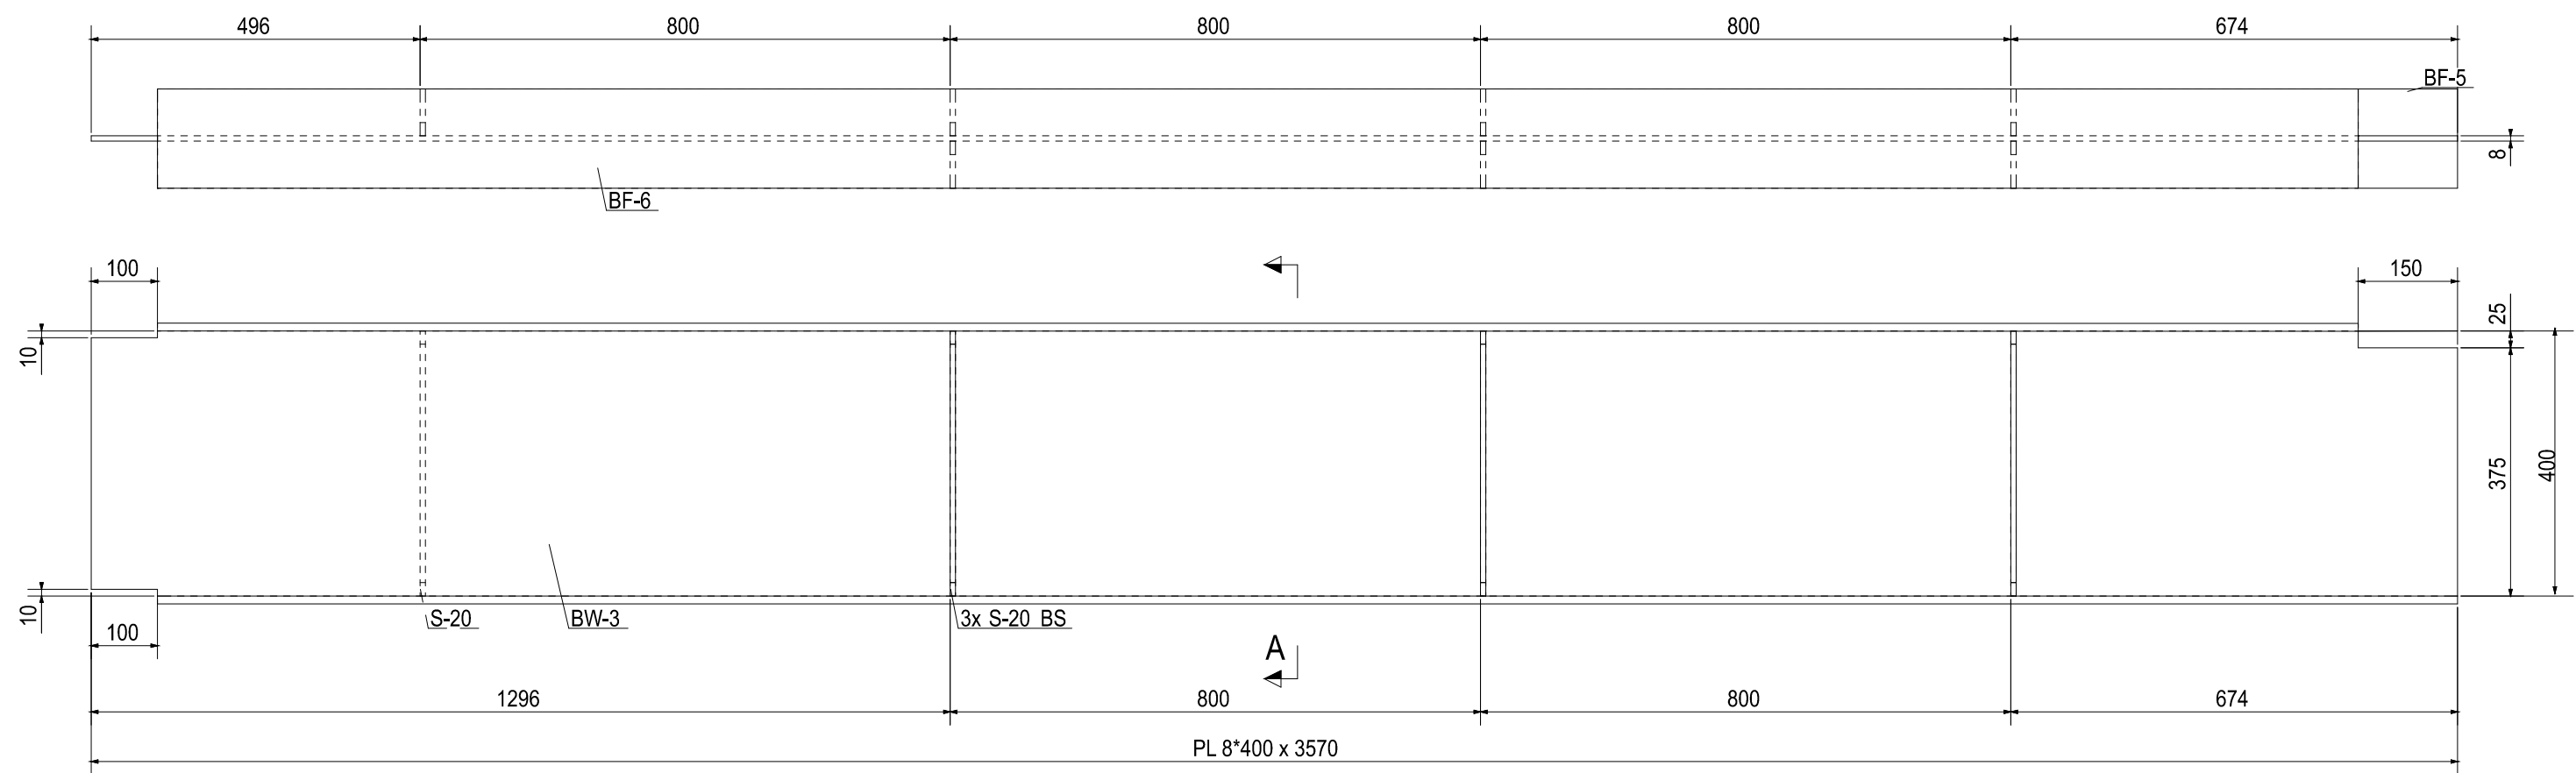

B-5

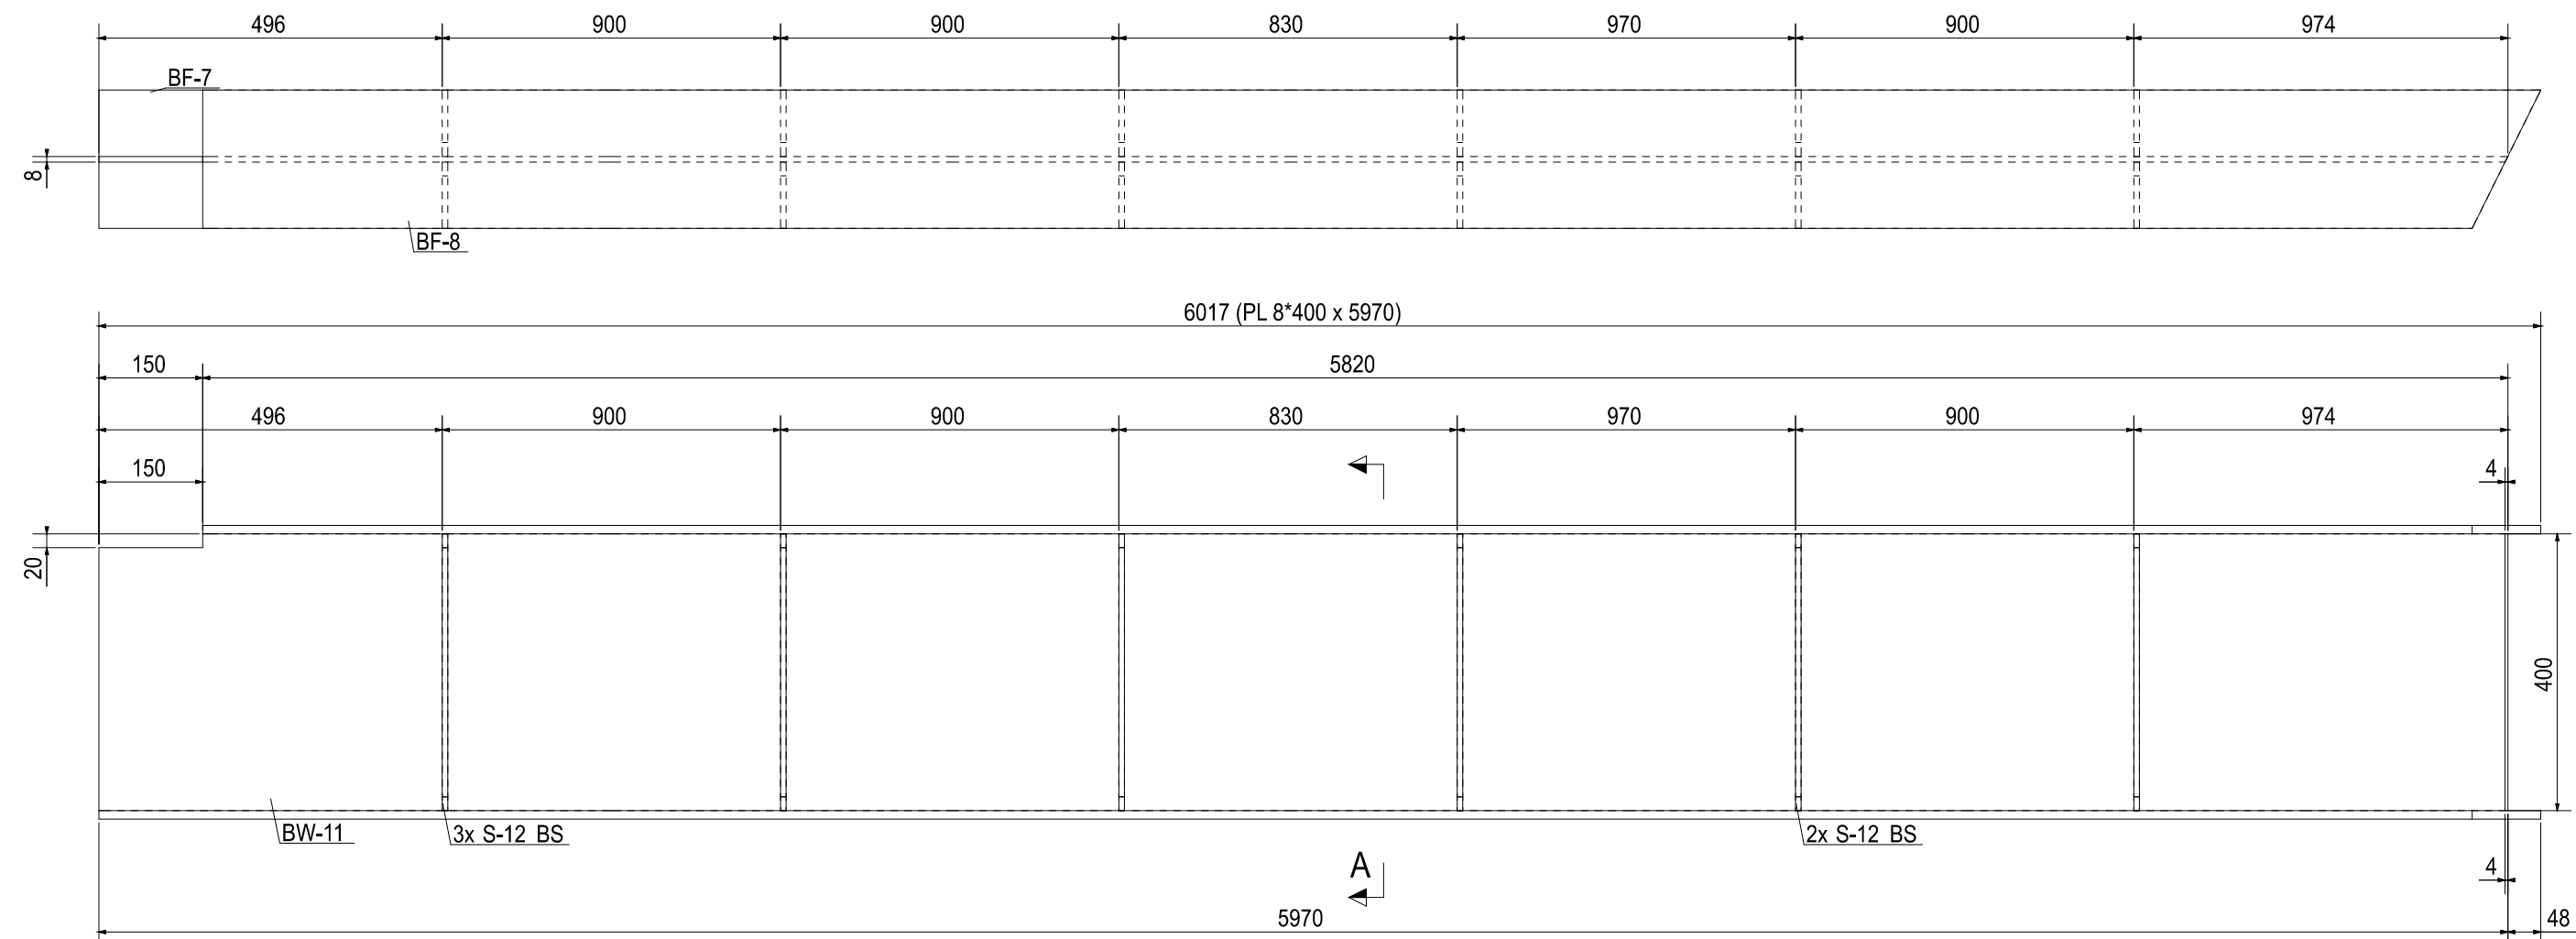

REFERENCE DOCUMENT &DWG


S-H-STR-01

LEGENDS

NOTES

IFA	V.Farokhi	N.Malek	K.Bahrani	A.Sajedi	08/04/25
IFT	V.Farokhi	N.Malek	K.Bahrani	A.Sajedi	07/19/25
STATUS	DESIGN	DRAWN	CHECKED	APPROVED	DATE
DRAWING .NO: .	S-H-STR-02-11				REV .NO: 01

SCALE	FORMAT: DWG	FILE NO.
CONTRACT NO.	DESIGN TYPE	BASIC DESIGN ☐ DETAIL DESIGN ☒
CLIENT:	CONTRACTOR:	
HEGMATAN CEMENT Co.	PAYA TARH ANDISH Co.	

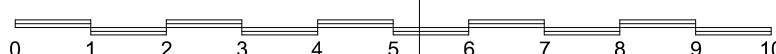

THIS DOCUMENT IS A PROPERTY OF HEGMATAN CEMENT AND IT MUST NOT BE COPIED
NOR TRANSFERRED TO A THIRD PARTY WITHOUT PRIOR AUTHORIZATION


2

3


4

5


6

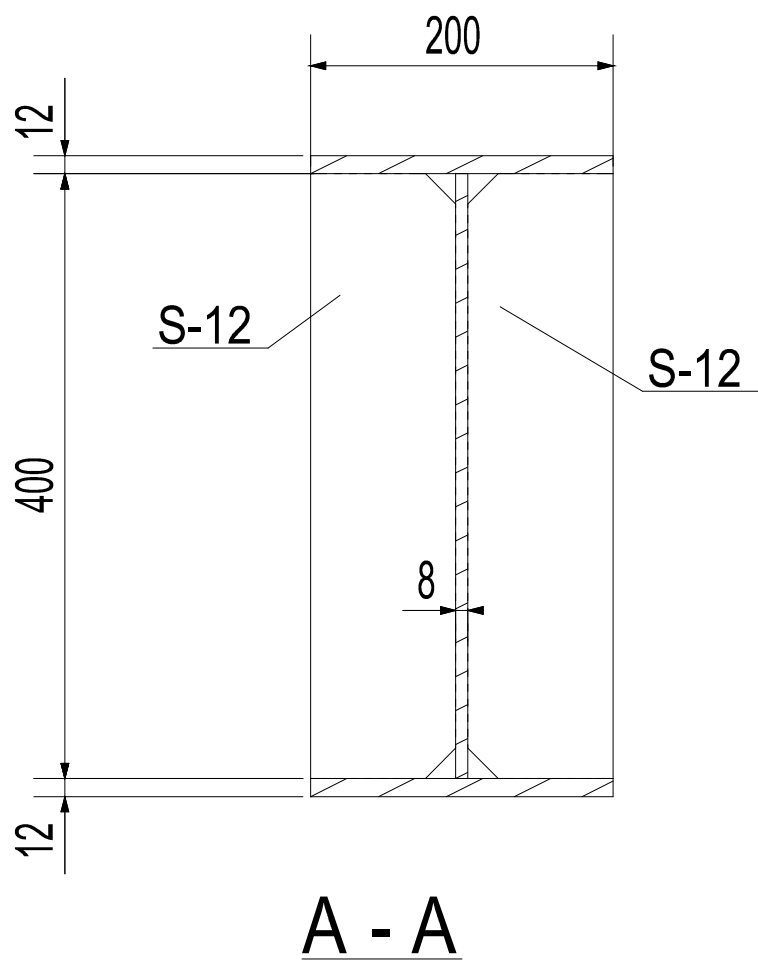

A - A

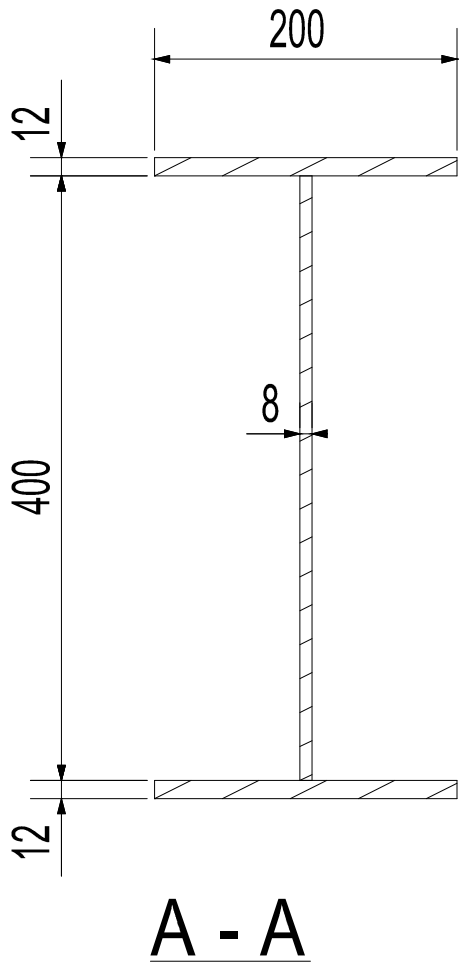


A - A

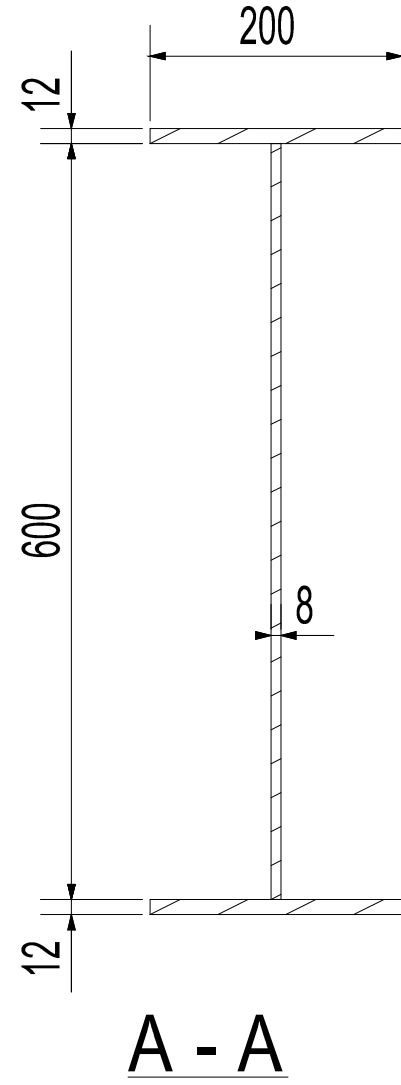


A - A


B-7

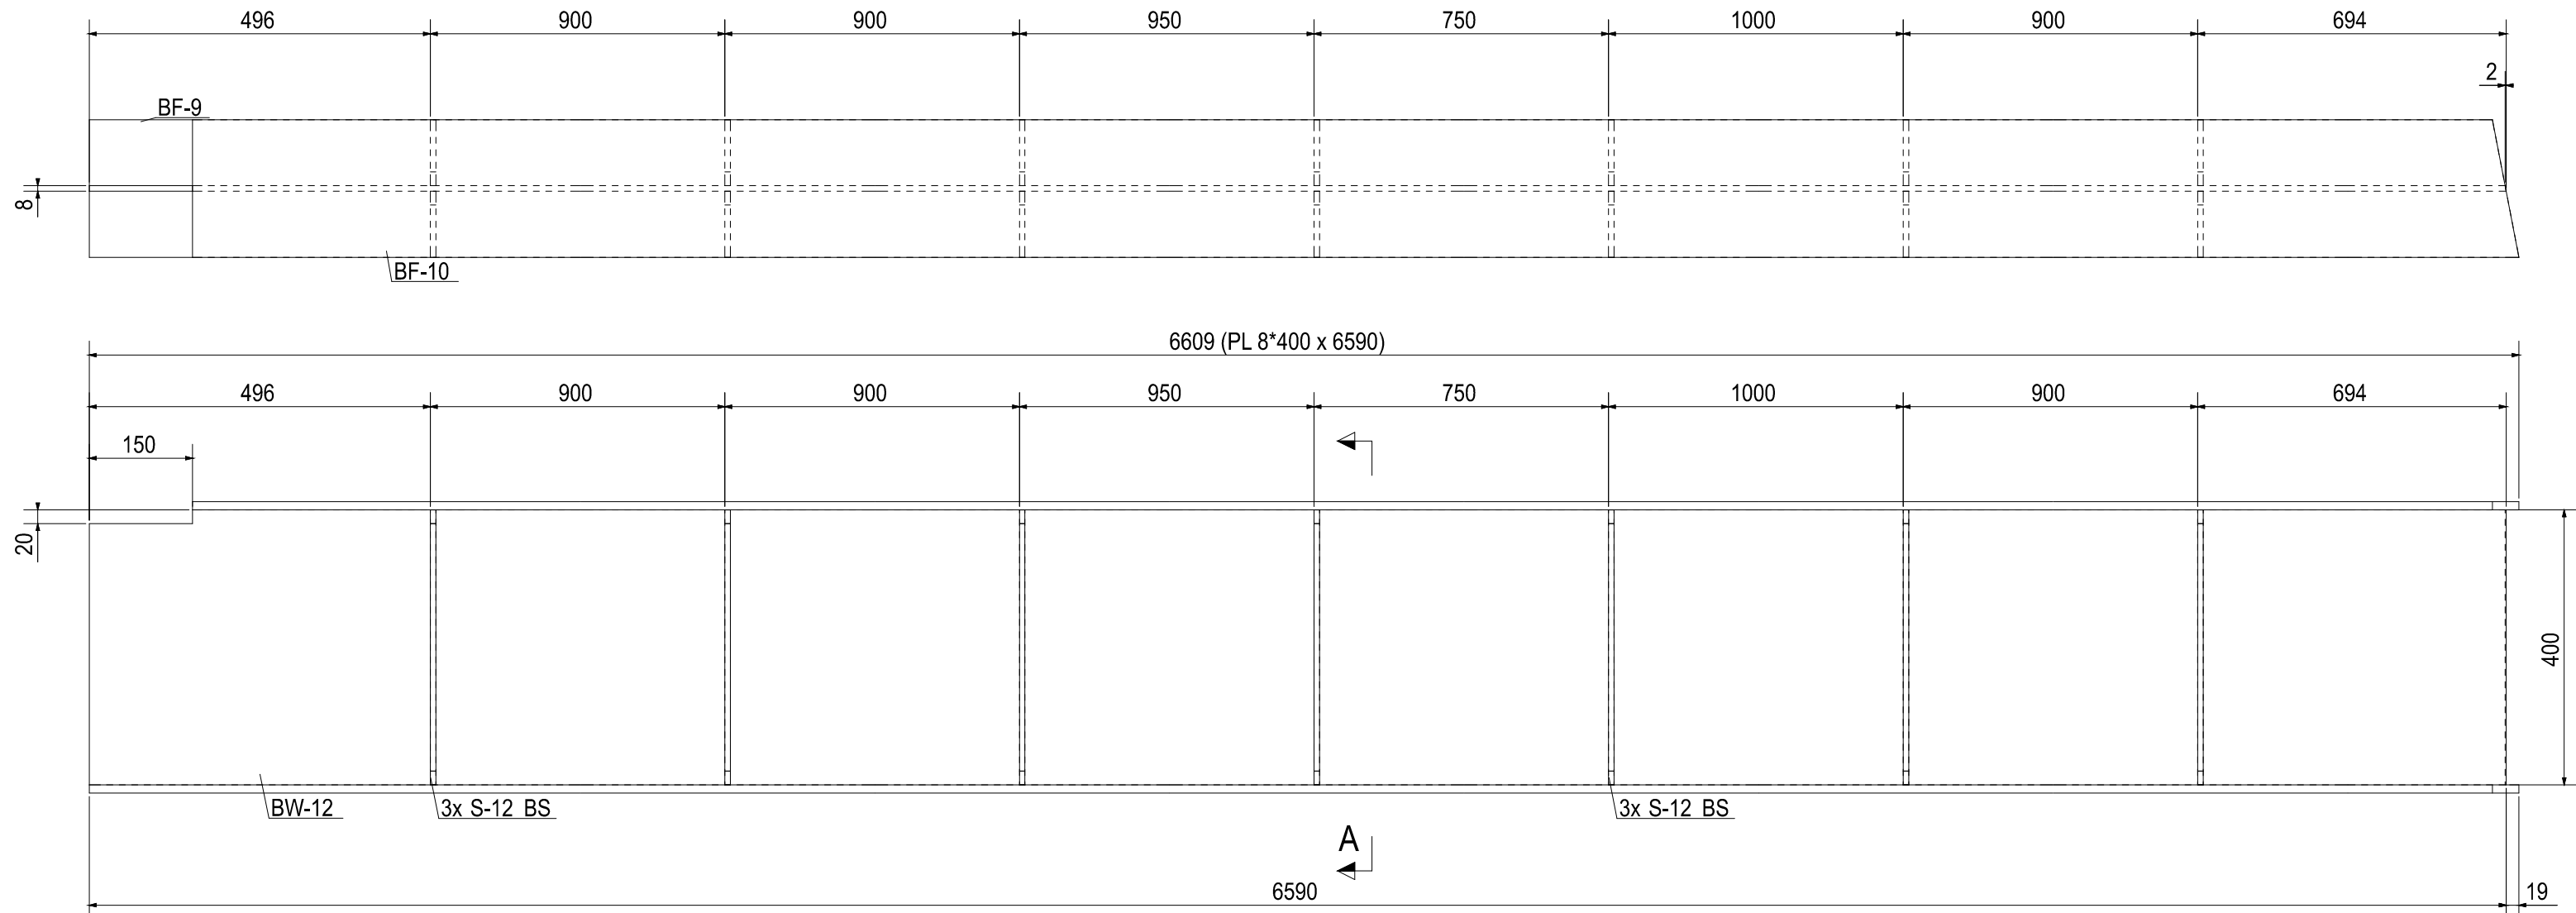

B-8

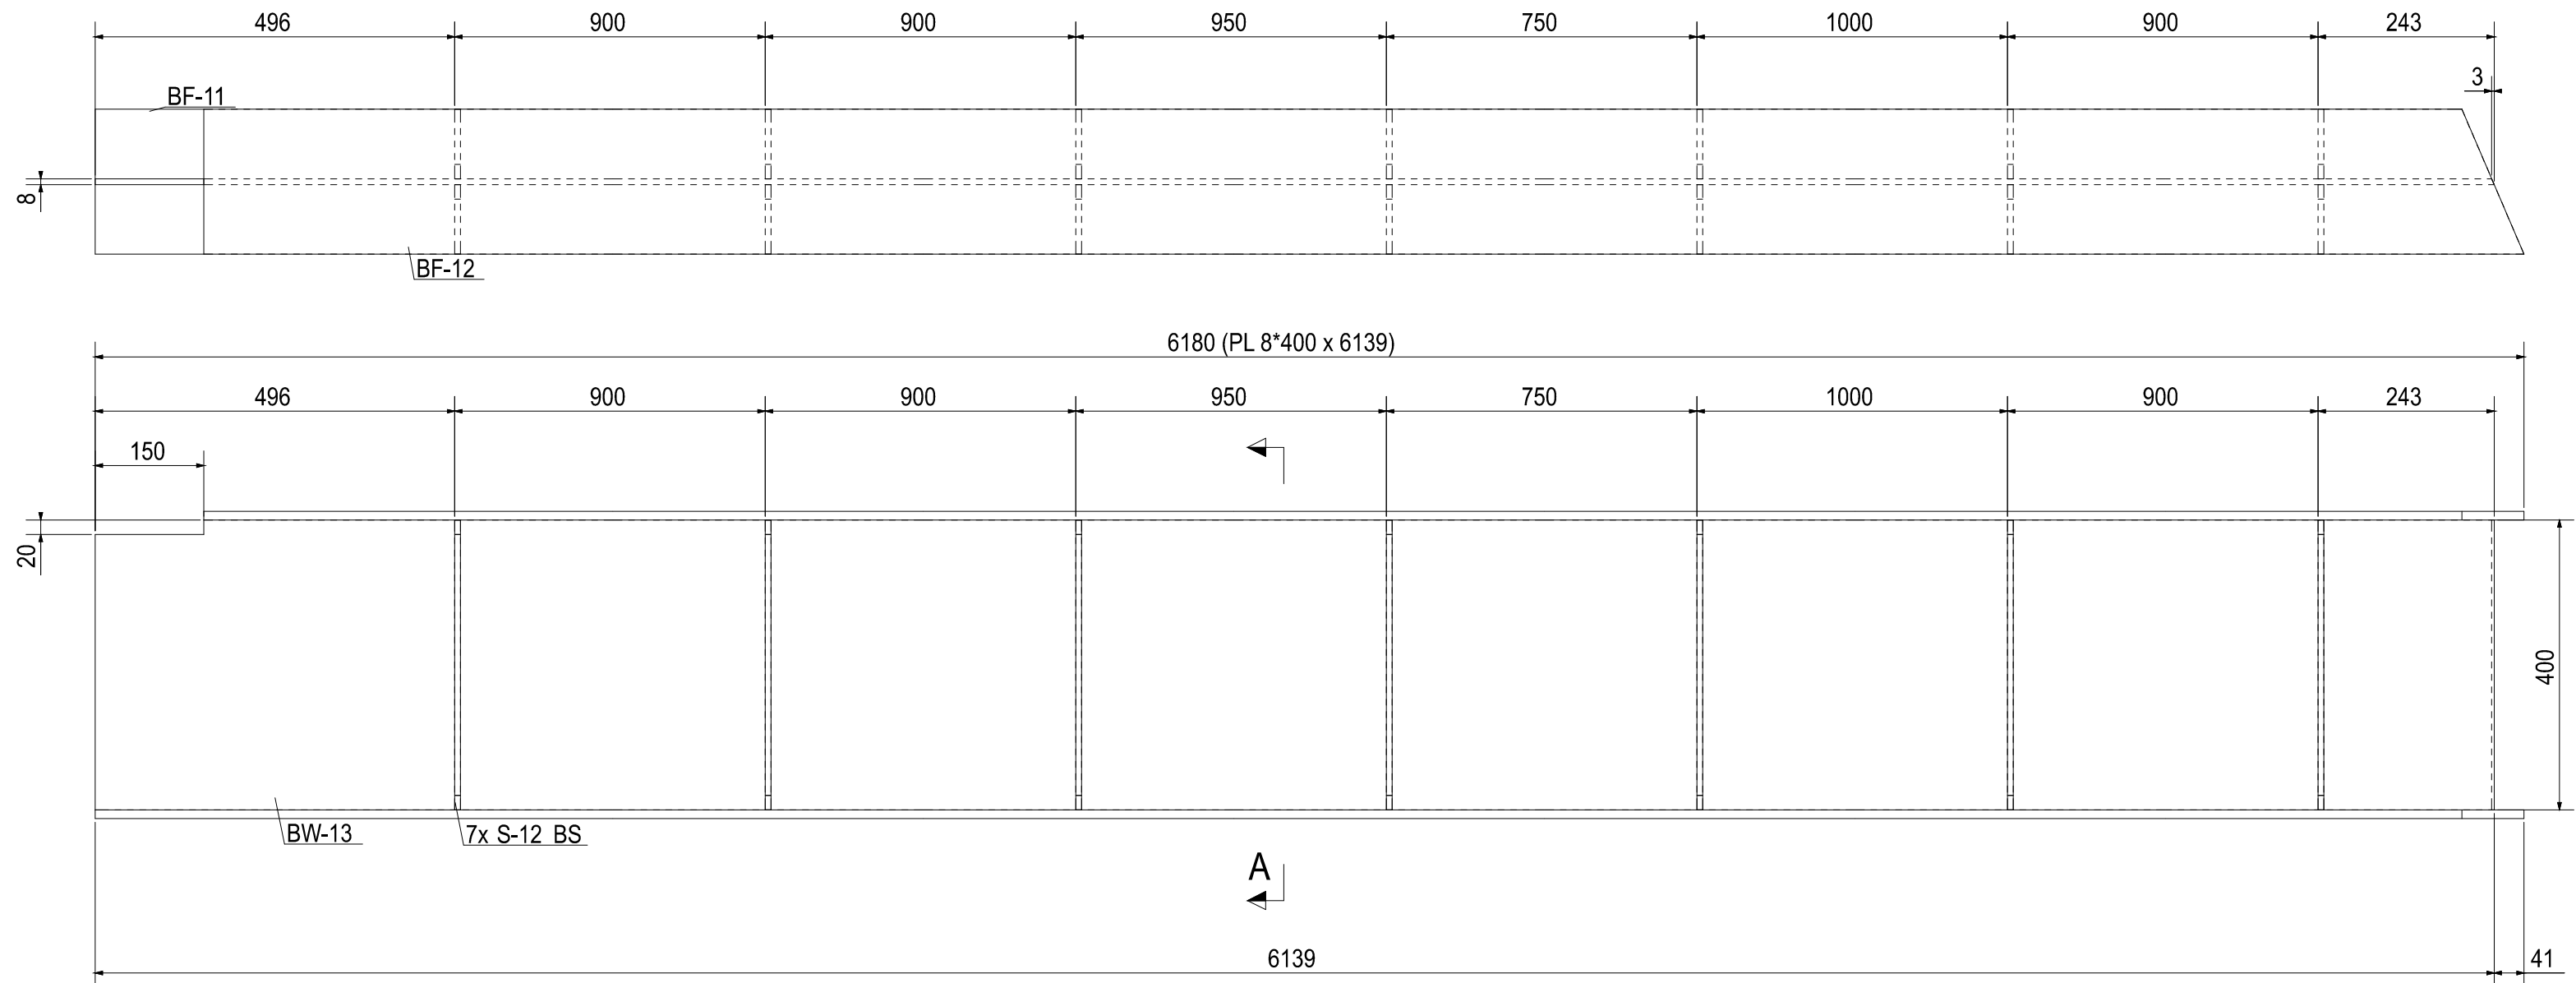

B-8

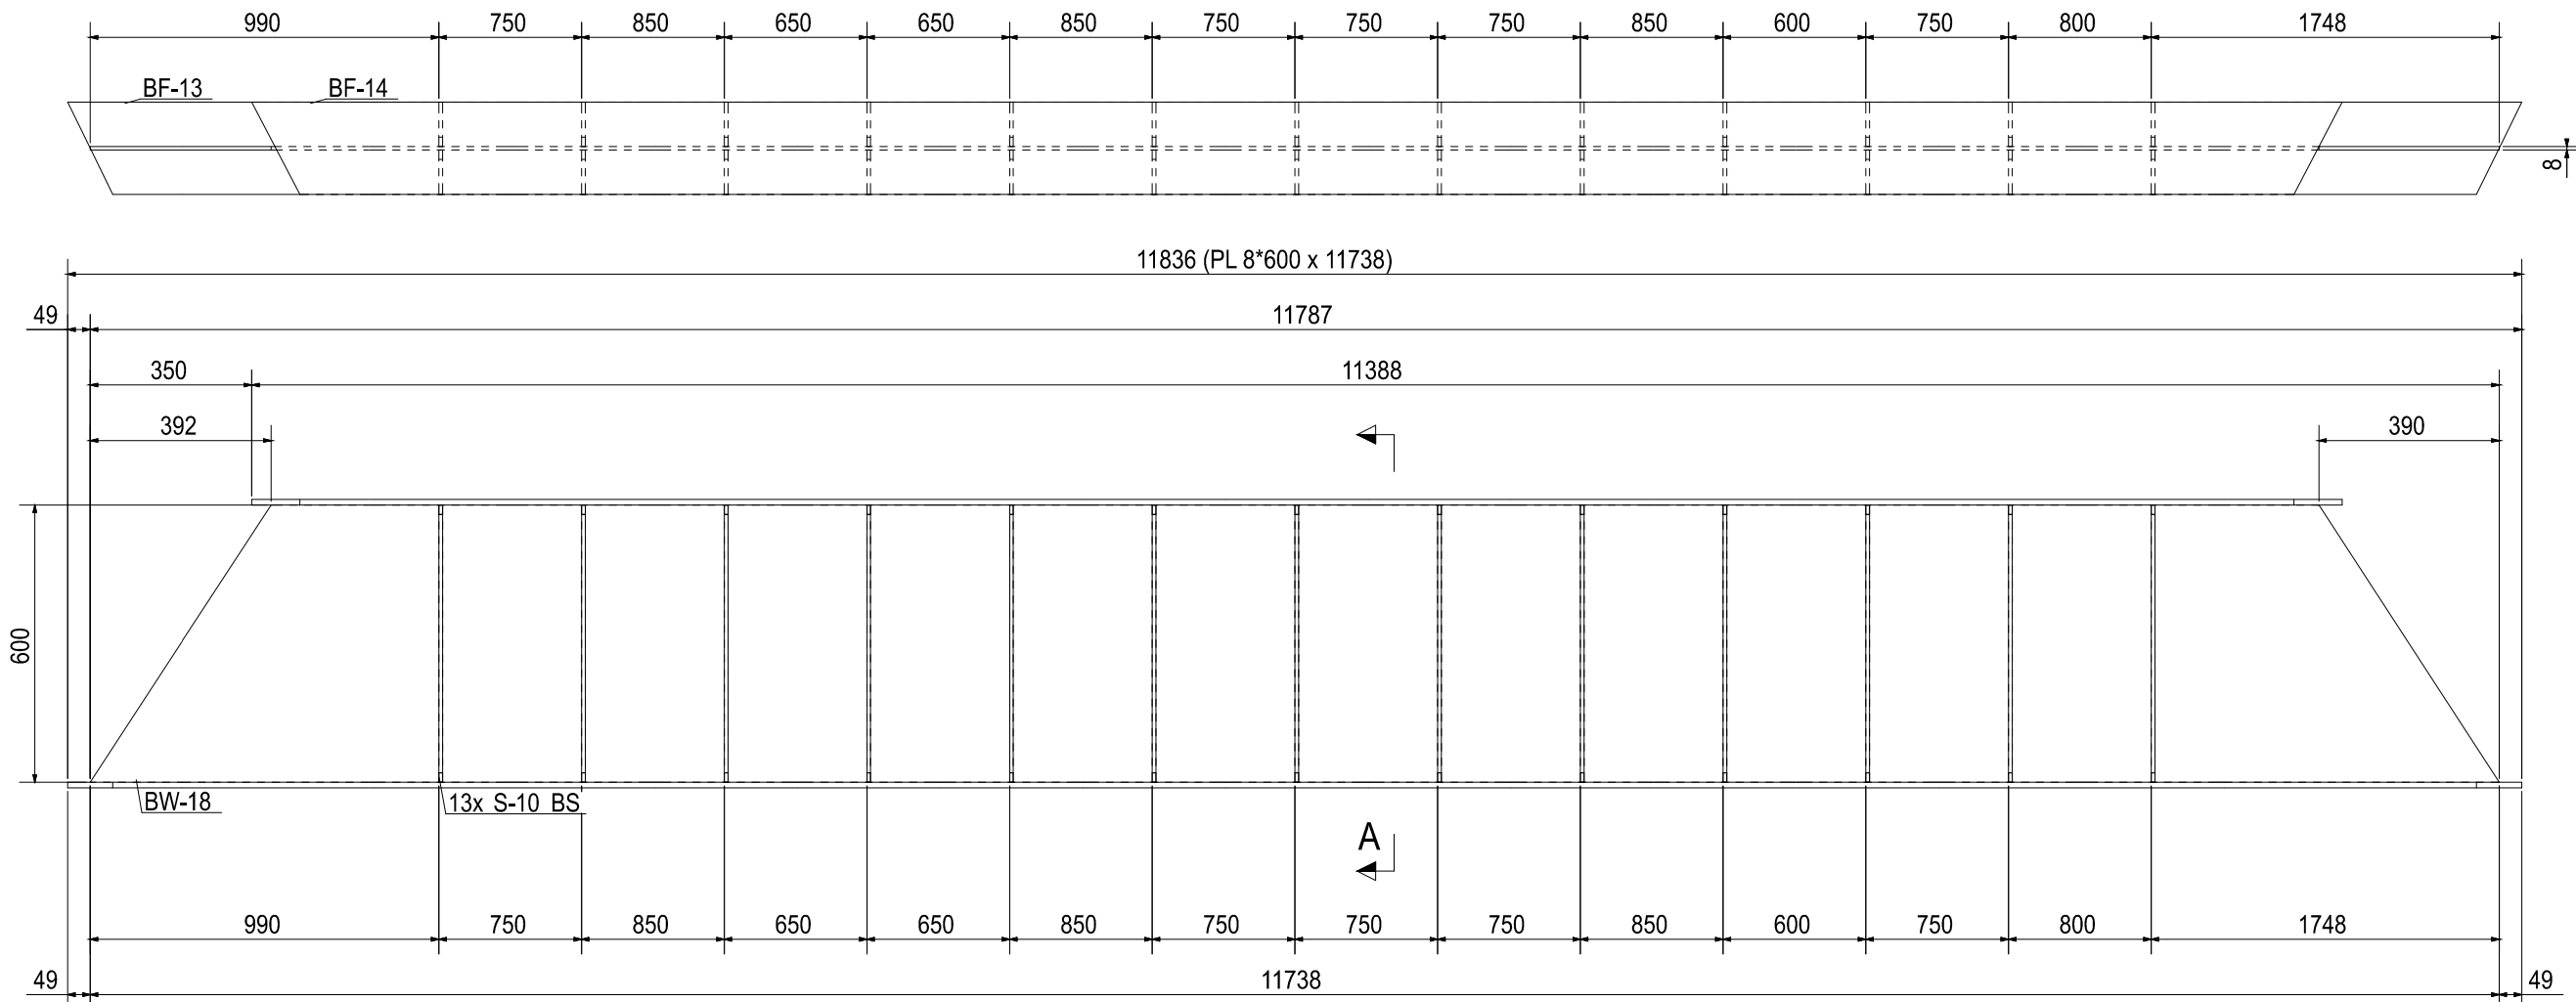

L

M

REFERENCE DOCUMENT &DWG

S-H-STR-01

LEGENDS

NOTES

IFA	V.Farokhi	N.Malek	K.Bahrani	A.Sajedi	08/04/25	
IFT	V.Farokhi	N.Malek	K.Bahrani	A.Sajedi	07/19/25	
STATUS	DESIGN	DRAWN	CHECKED	APPROVED	DATE	
DRAWING .NO.: S-H-STR-02-12					REV.NO.: 01	
SCALE		FORMAT: DWG		FILE NO.		
CONTRACT NO.			DESIGN TYPE			
			BASIC DESIGN			
			DETAIL DESIGN			
CLIENT:			CONTRACTOR:			
HEGMATAN CEMENT Co.			PAYA TARH ANDISH Co.			

0 1 2 3 4 5 6 7 8 9 10

REFERENCE DOCUMENT &DWG

S-H-STR-01

LEGENDS

NOTES



IFA	V.Farokhi	N.Malek	K.Bahrani	A.Sajedi	08/04/25
IFT	V.Farokhi	N.Malek	K.Bahrani	A.Sajedi	07/19/25
STATUS	DESIGN	DRAWN	CHECKED	APPROVED	DATE

DRAWING NO.:	S-H-STR-02-13	REV. NO.:	01
--------------	---------------	-----------	----



SCALE	FORMAT: DWG	FILE NO.
-------	-------------	----------

CONTRACT NO.	DESIGN TYPE	BASIC DESIGN ☐
CLIENT		DETAIL DESIGN ☒



CLIENT:	CONTRACTOR:
HEGMATAN CEMENT Co.	PAYA TARH ANDISH Co. 

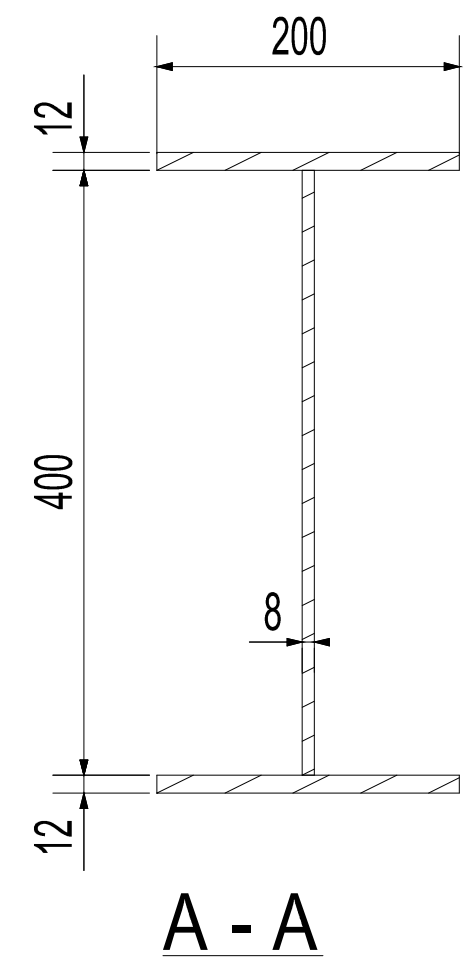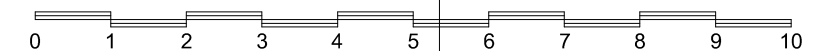

B-9

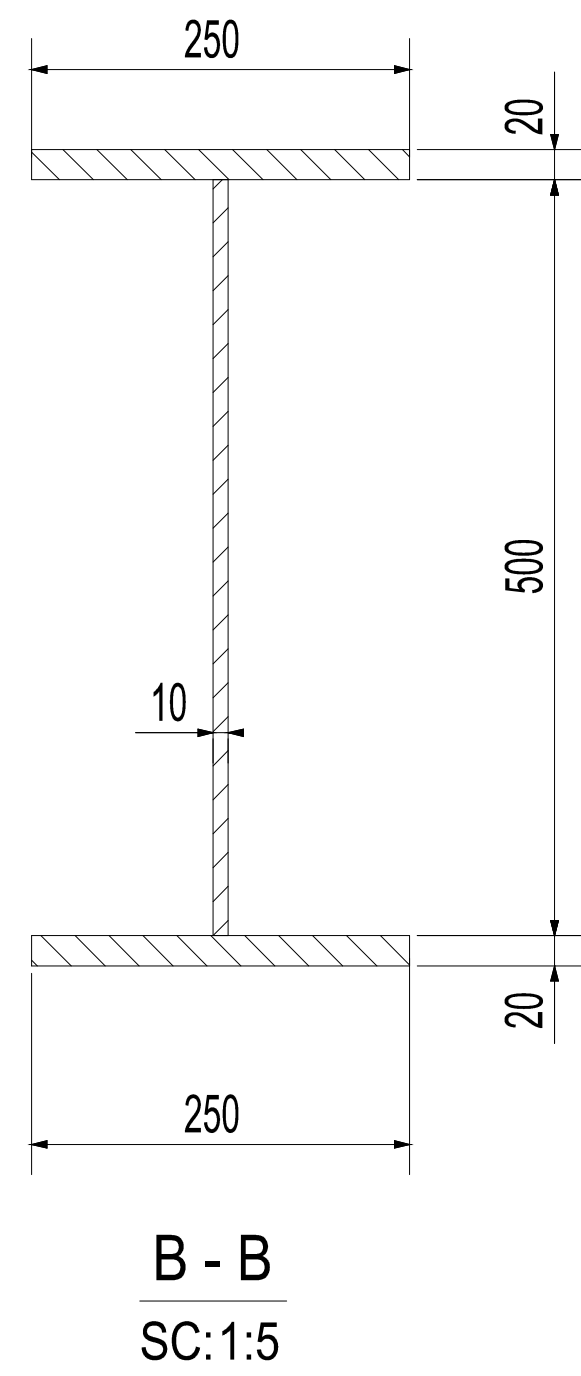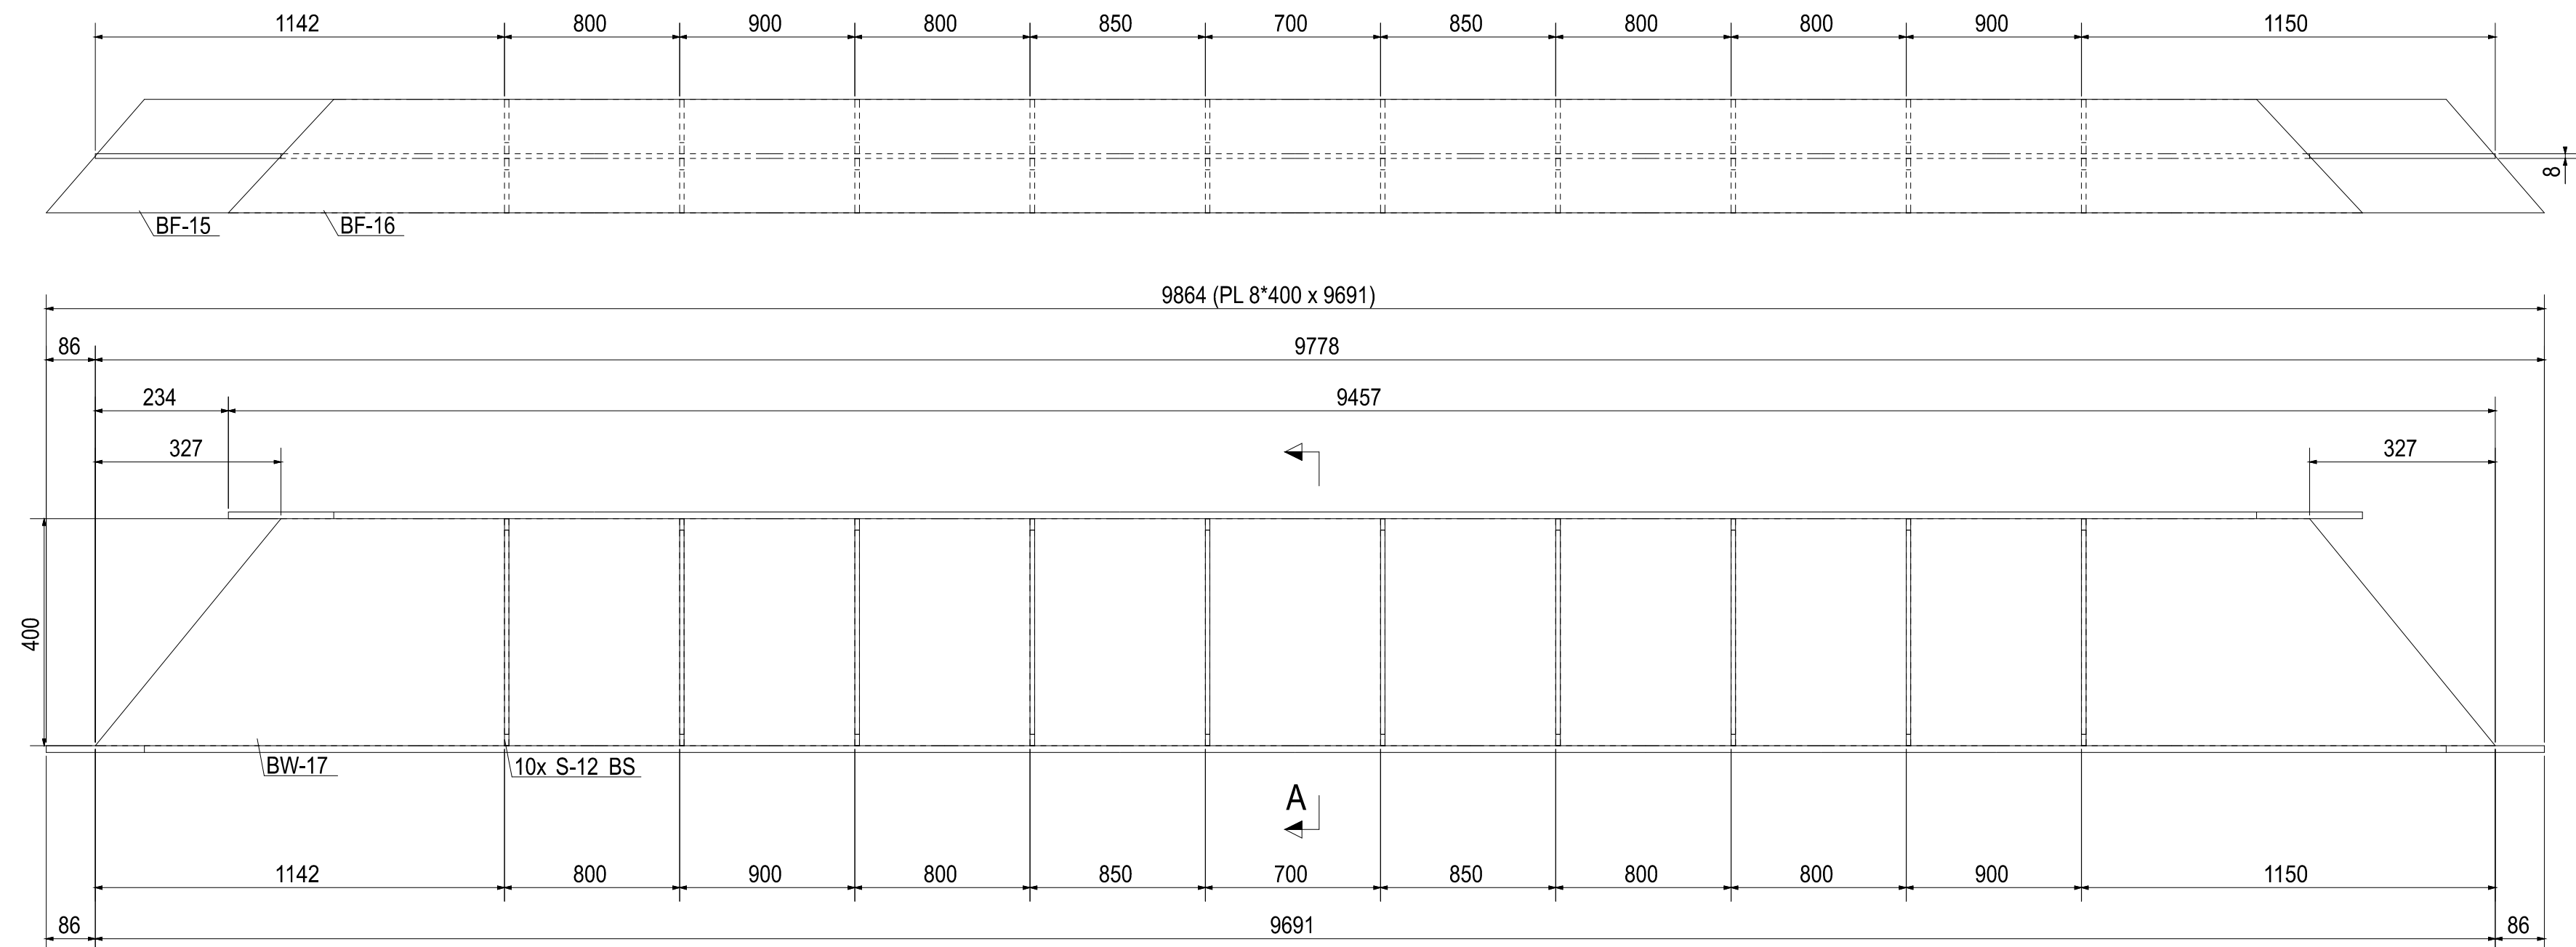


SC:1:5

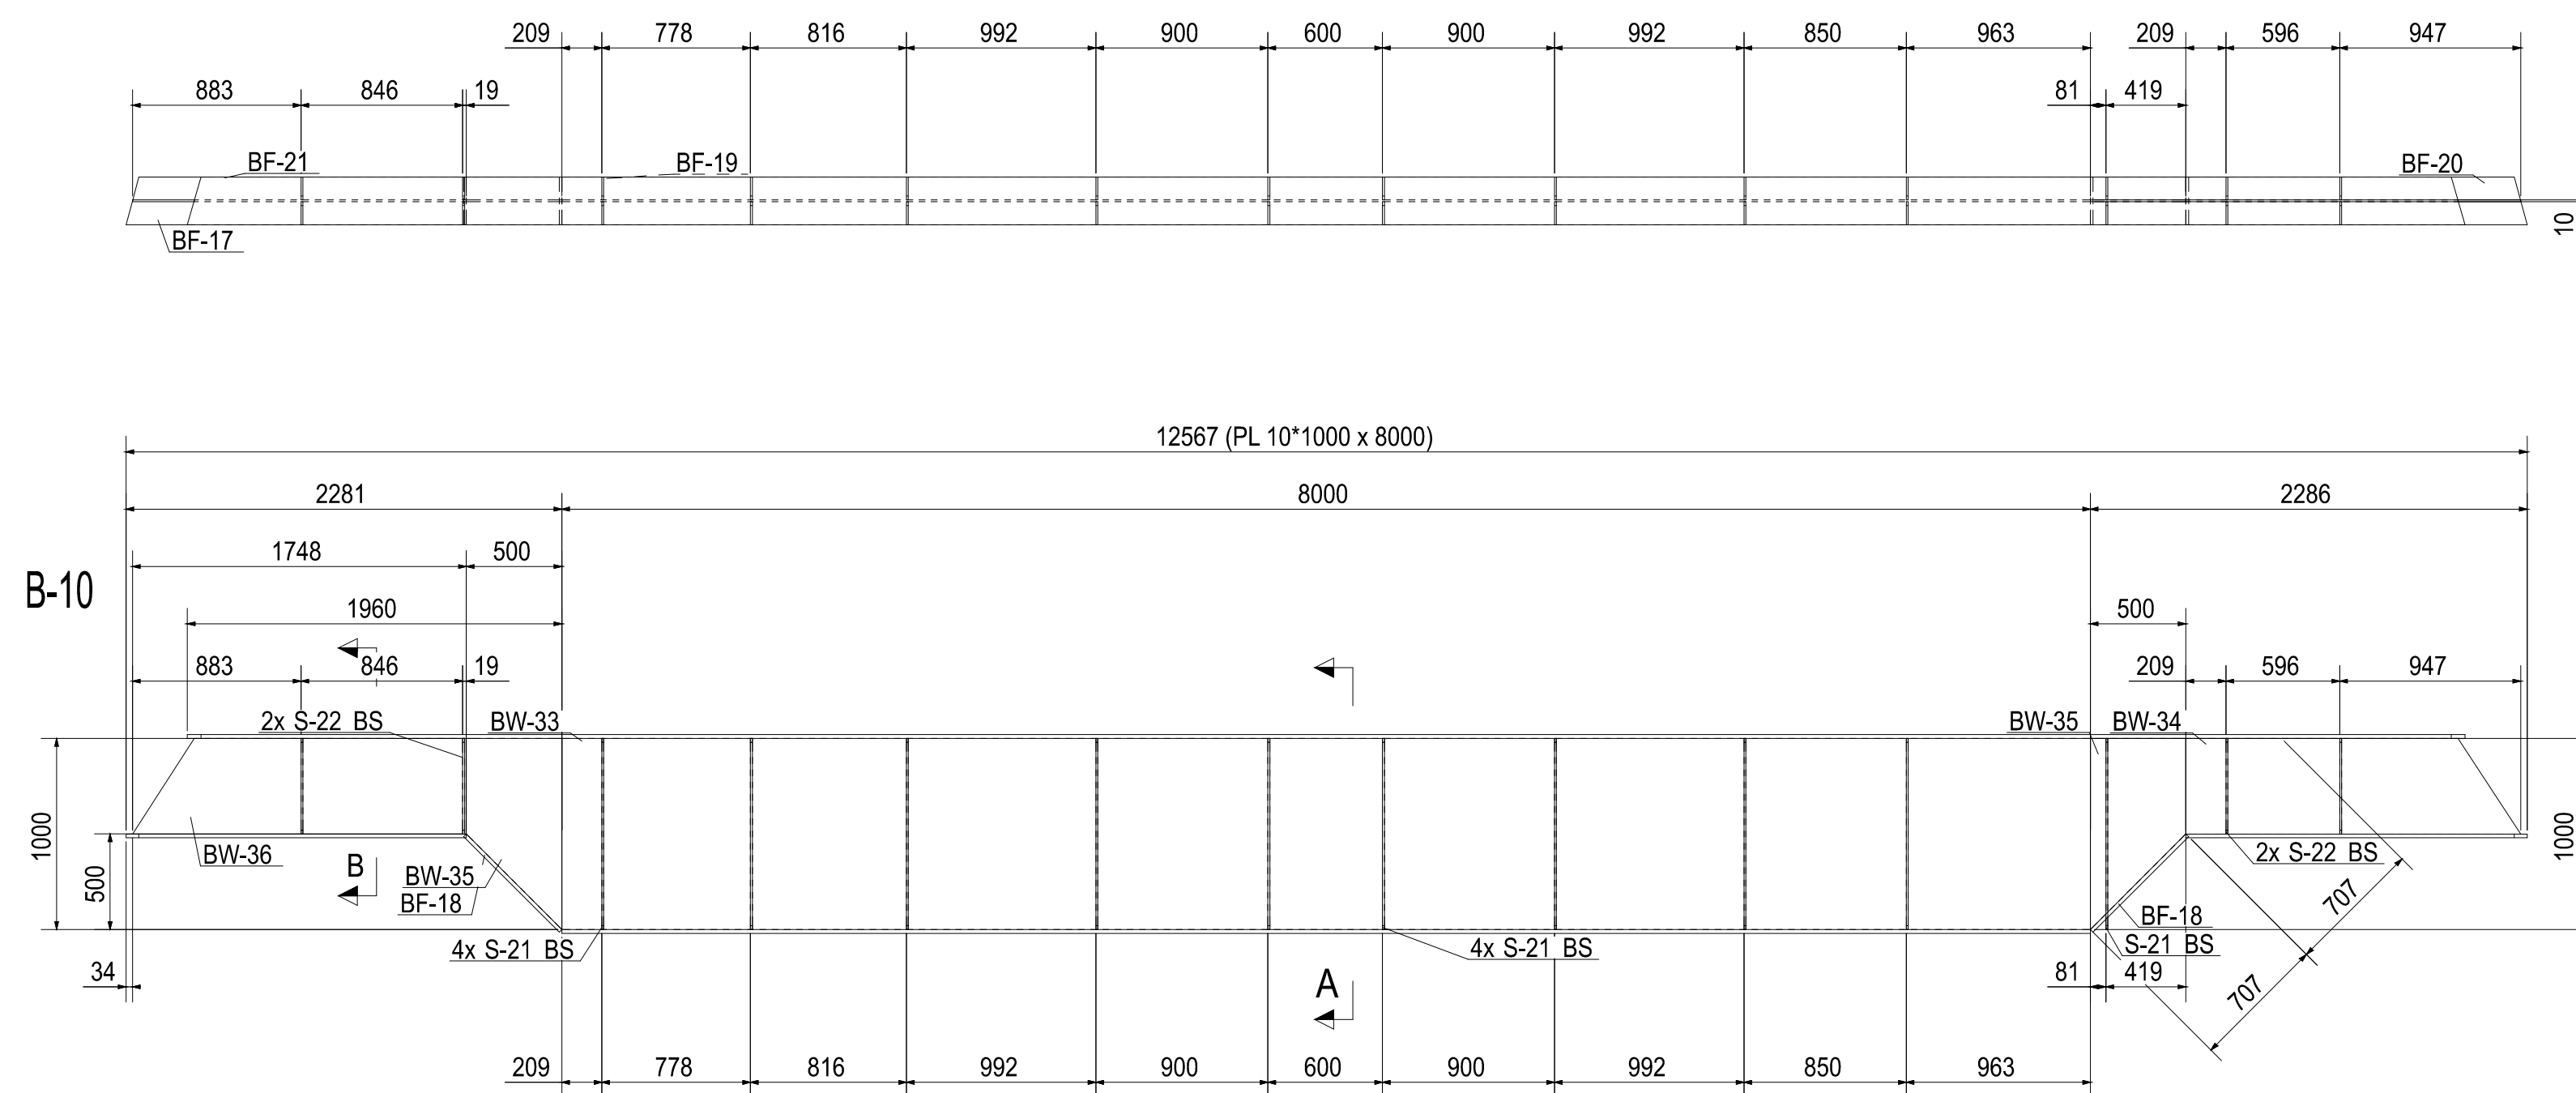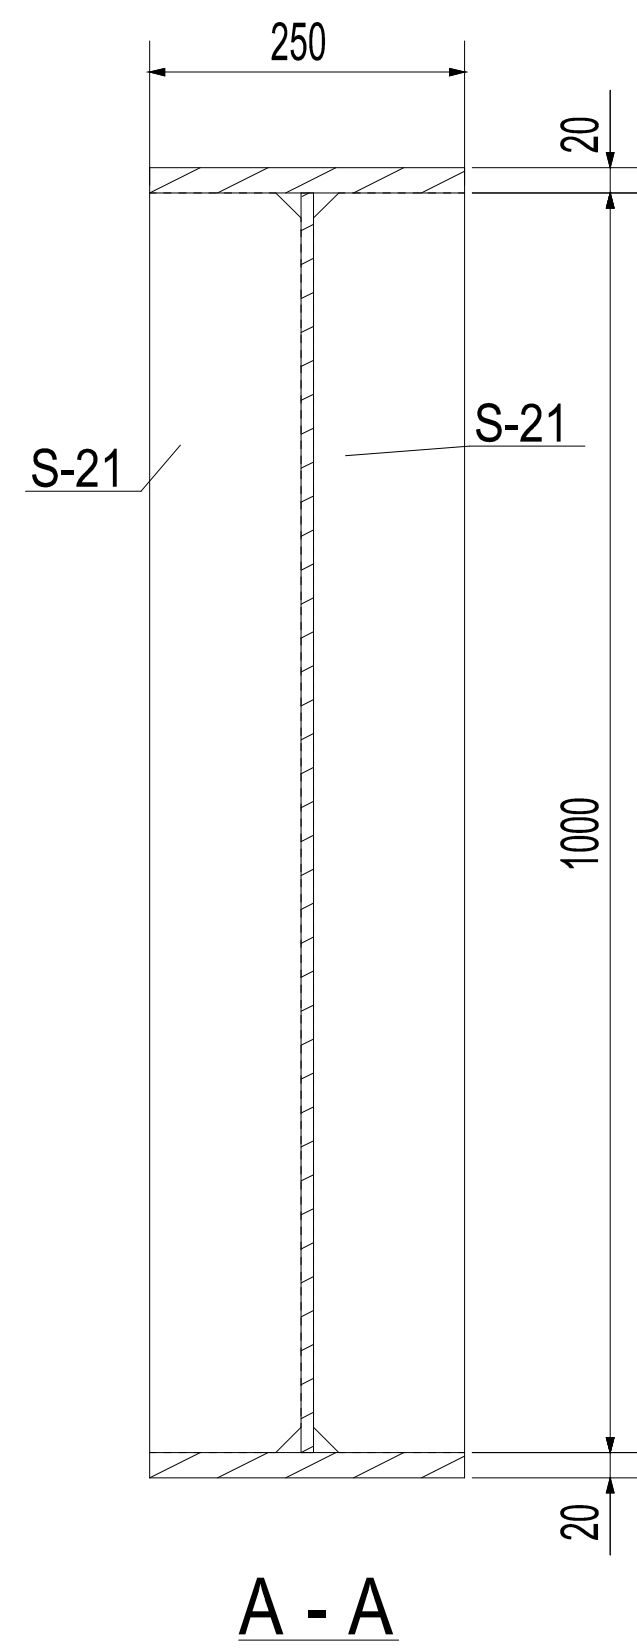


THIS DOCUMENT IS A PROPERTY OF HEGMATAN CEMENT AND IT MUST NOT BE COPIED
NOR TRANSFERRED TO A THIRD PARTY WITHOUT PRIOR AUTHORIZATION

2

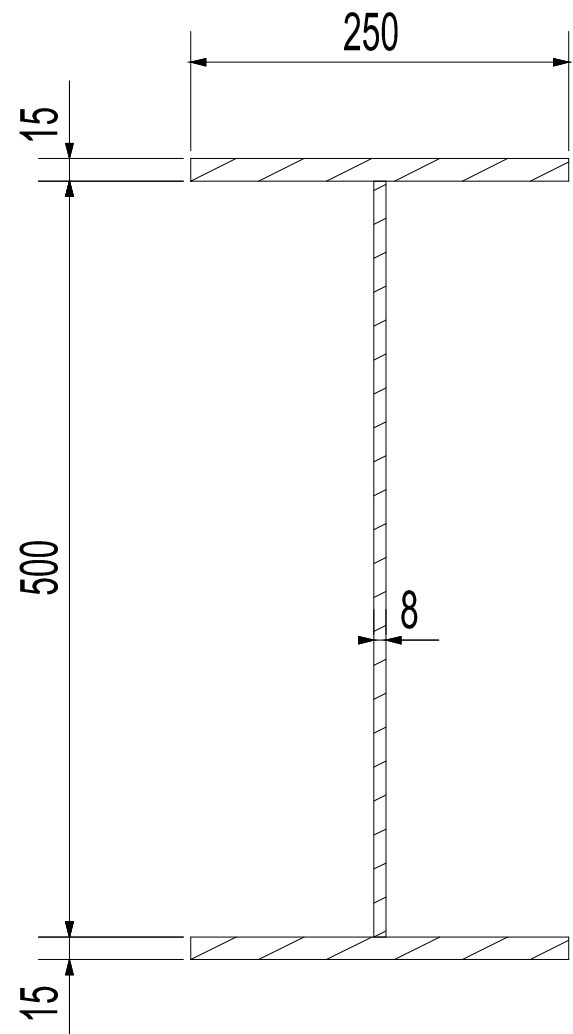


A - A

3

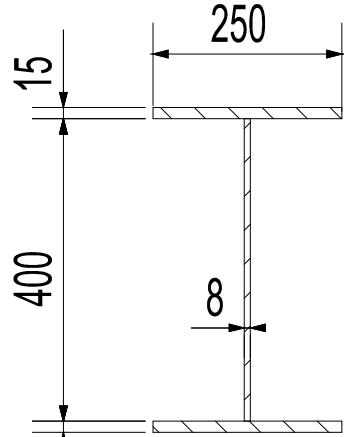

A - A


SC:1:10

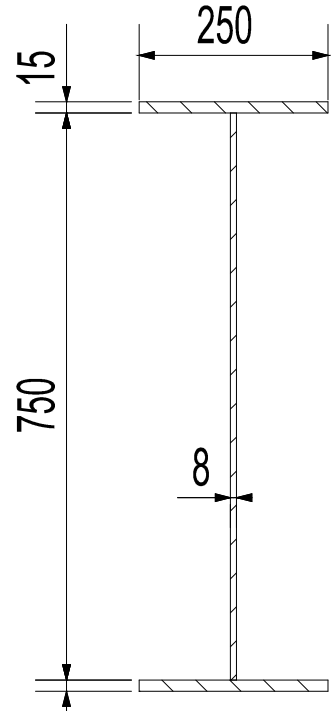

B - B


SC:1:10

4

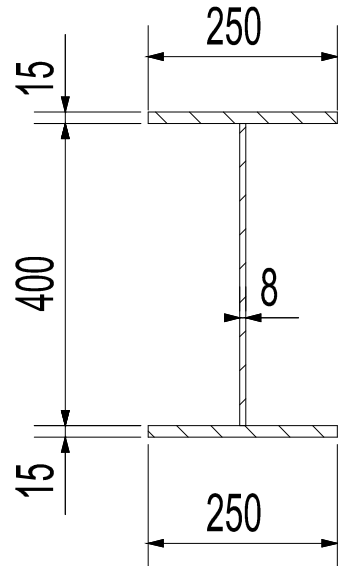

A - A

SC:1:10

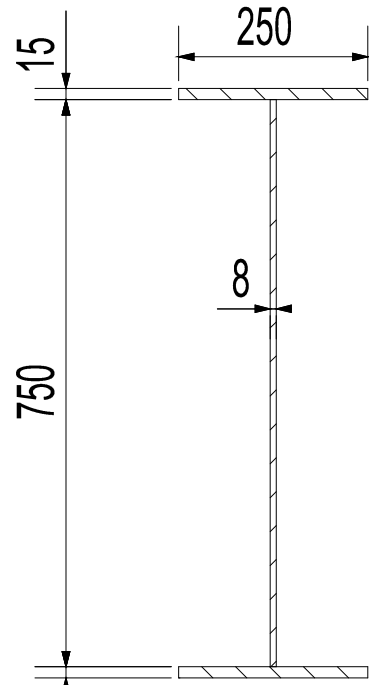


B - B


SC:1:10

6


B-20

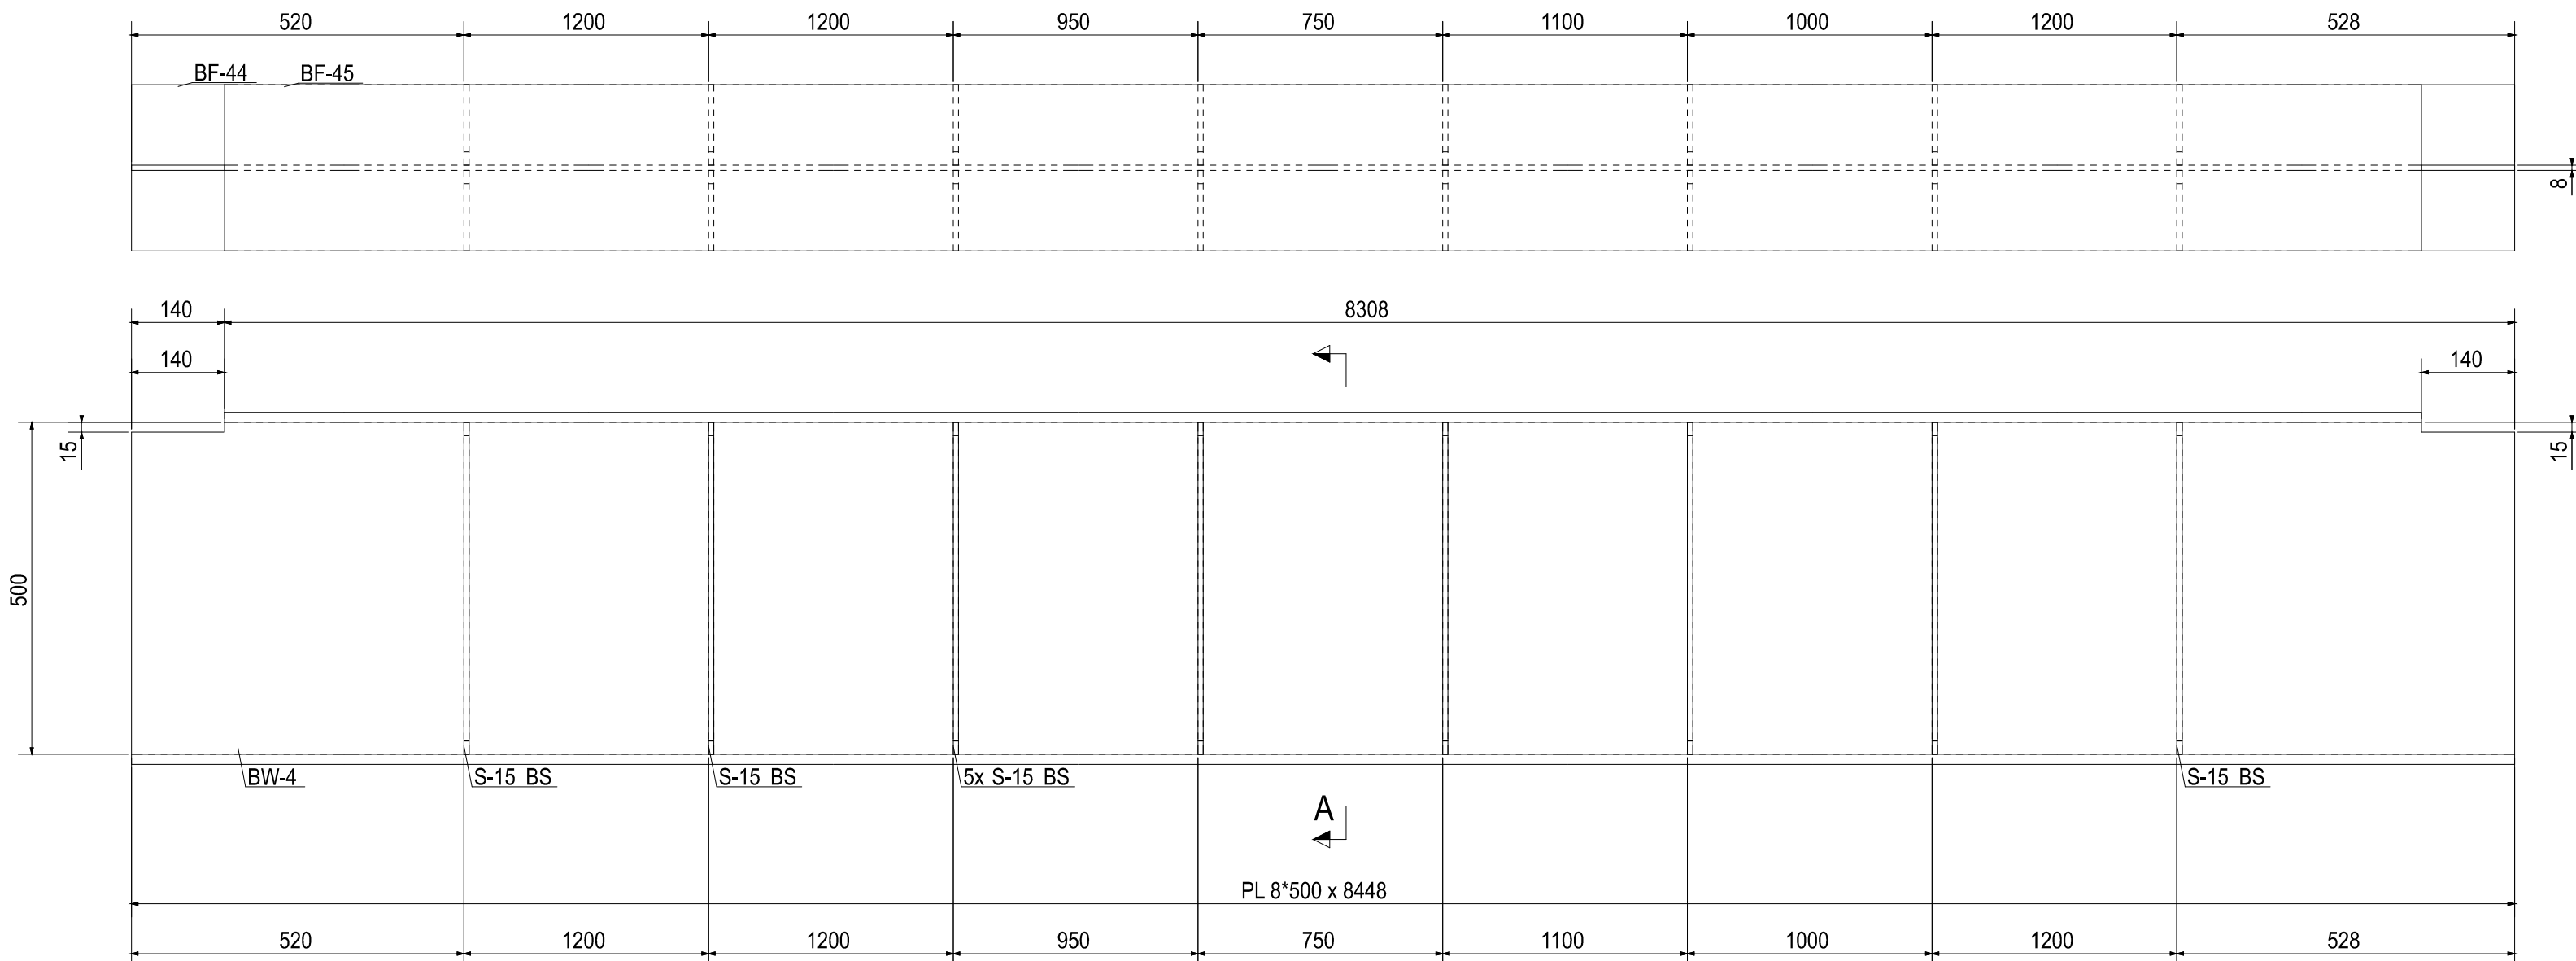

B-21

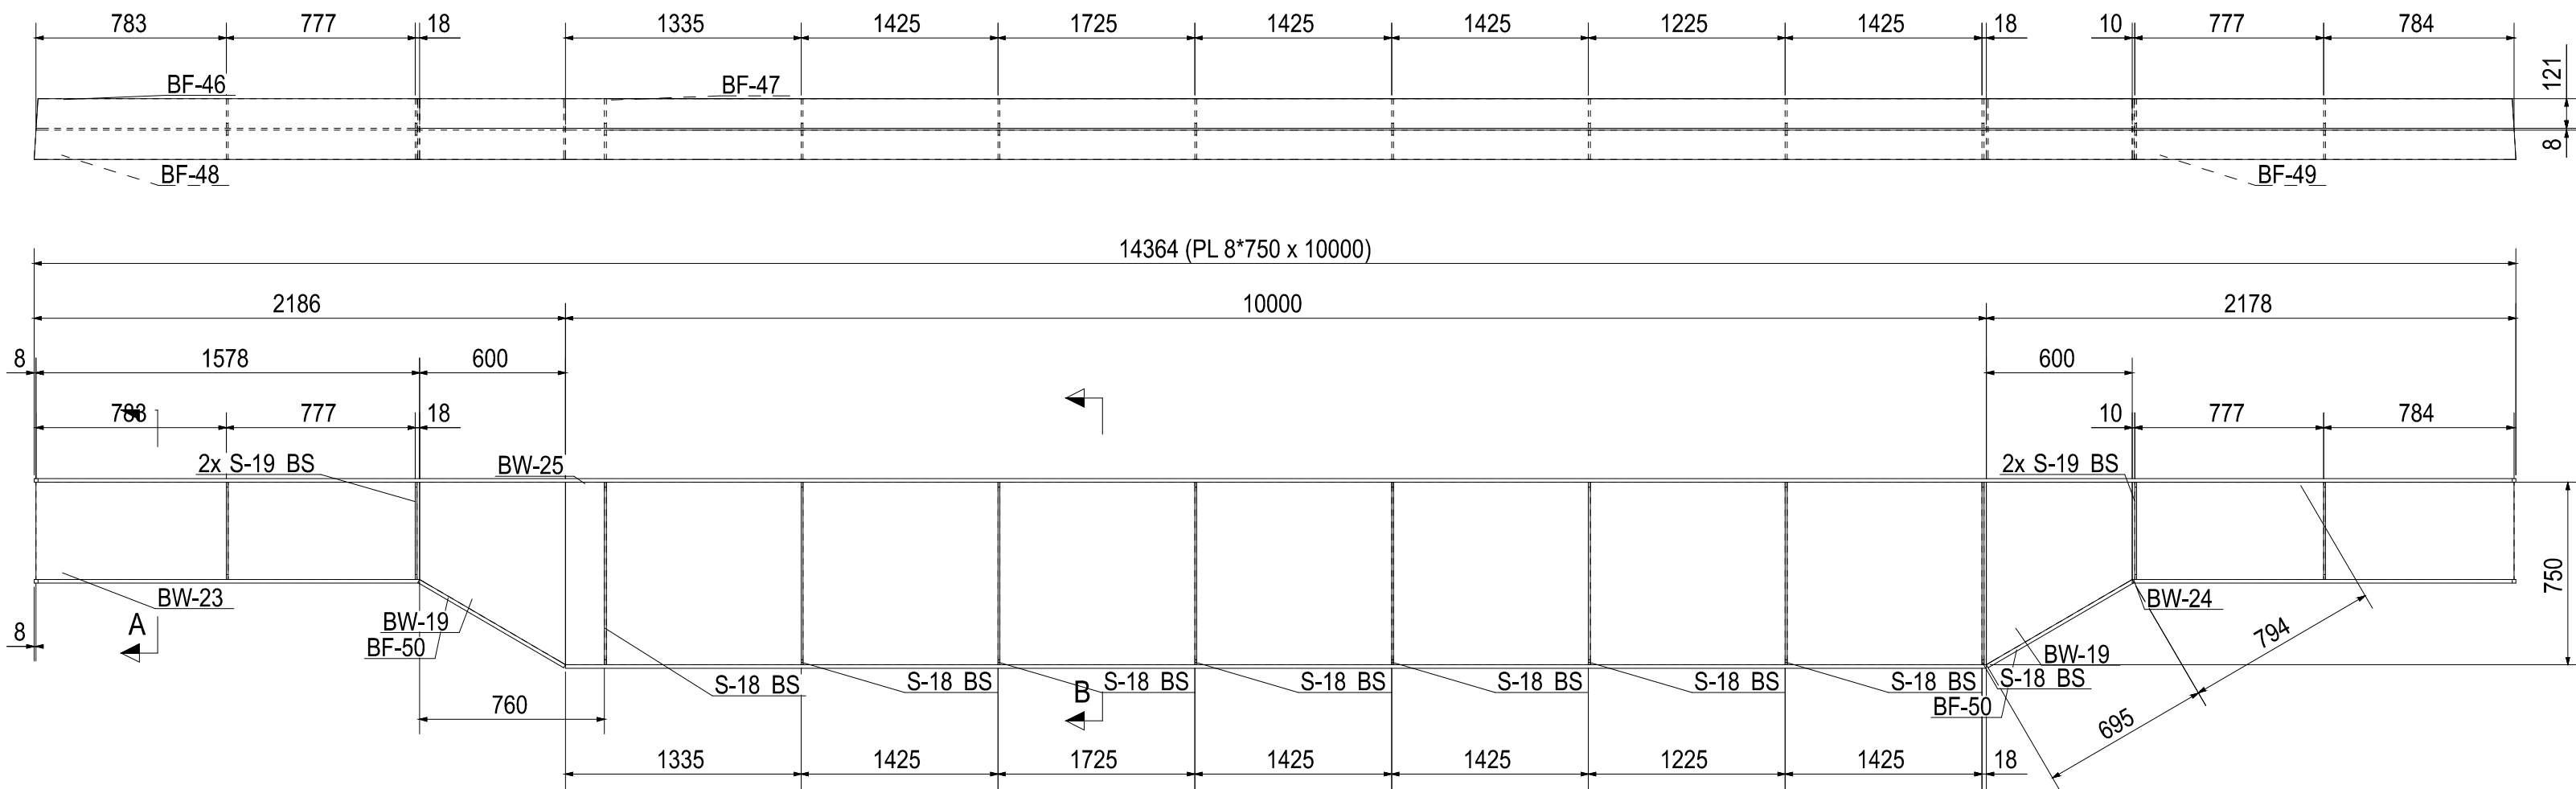

B-22

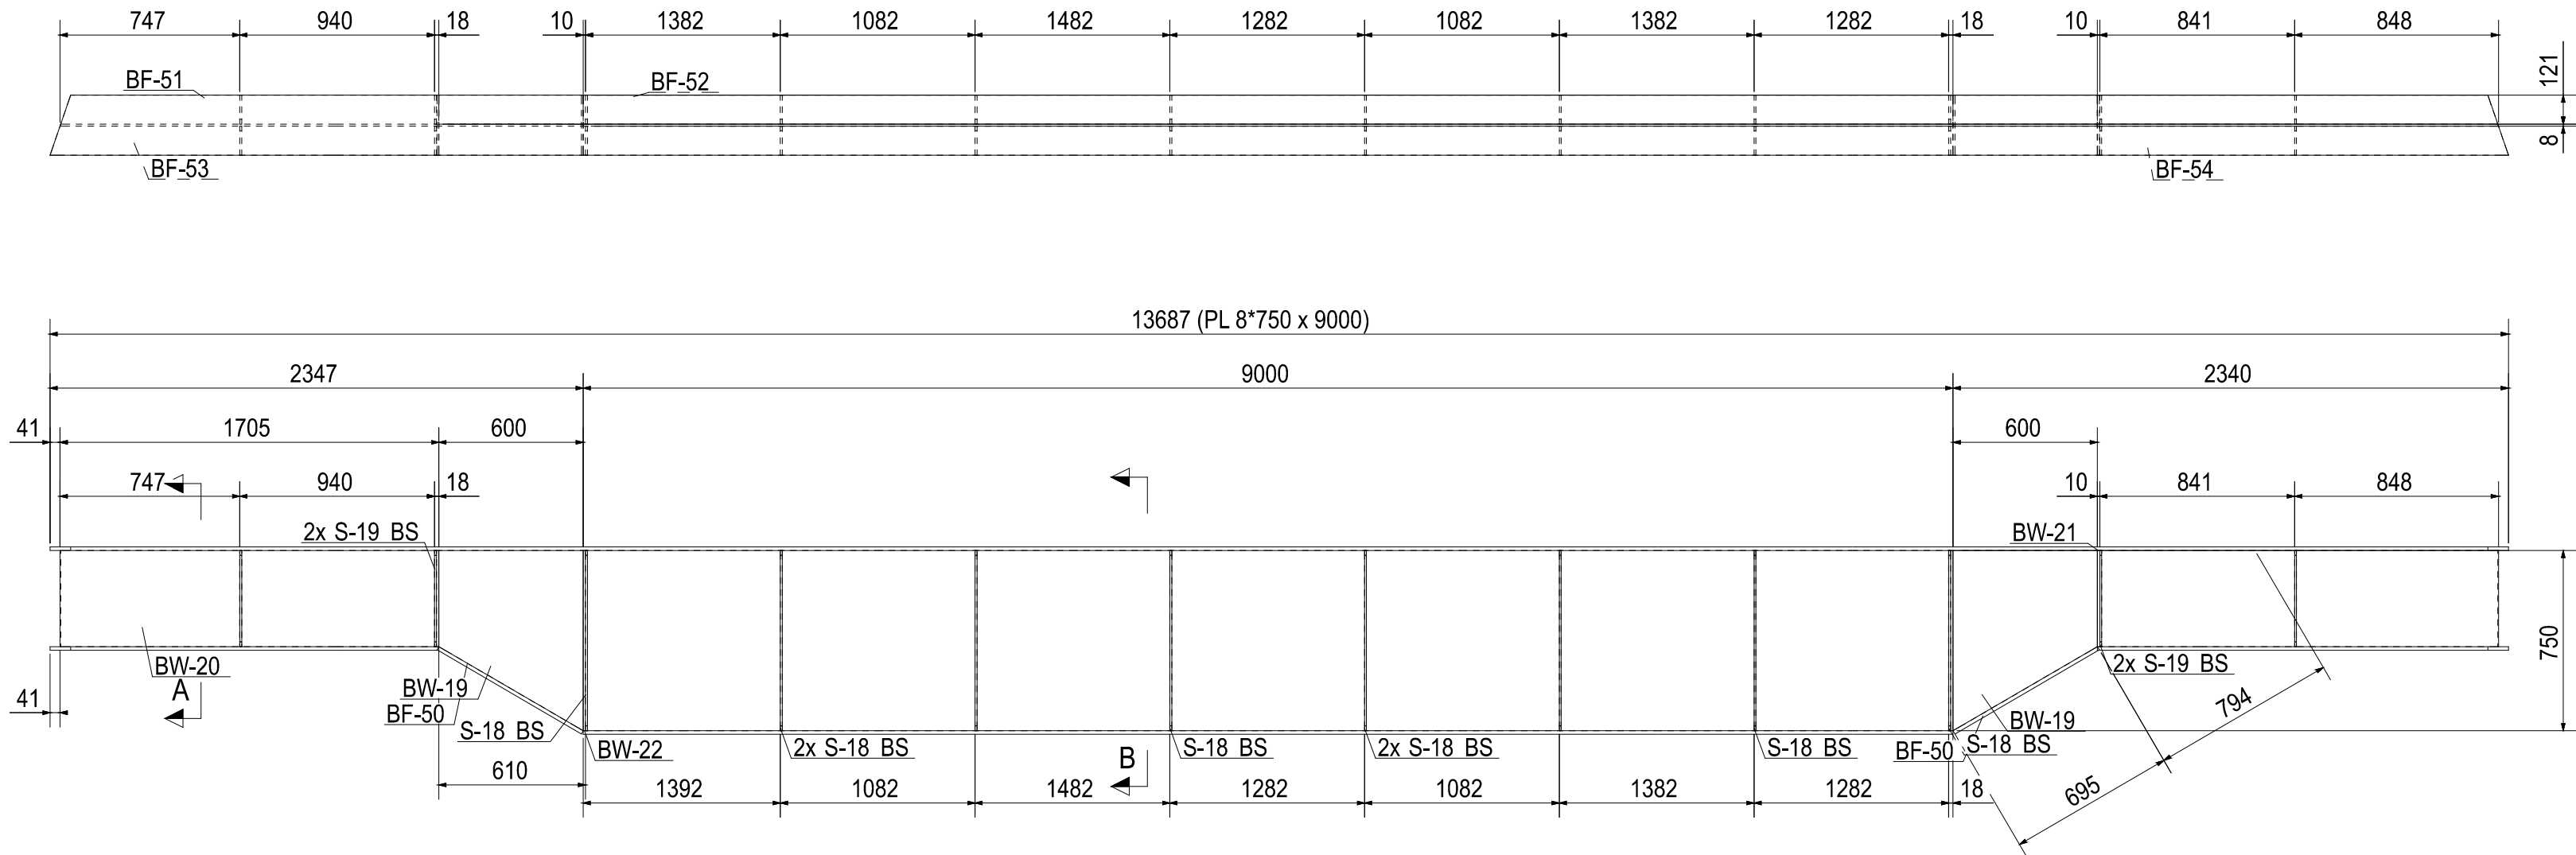

REFERENCE DOCUMENT &DWG


S-H-STR-01

LEGENDS

NOTES


IFA	V.Farokhi	N.Malek	K.Bahrani	A.Sajedi	08/04/25
IFT	V.Farokhi	N.Malek	K.Bahrani	A.Sajedi	07/19/25
STATUS	DESIGN	DRAWN	CHECKED	APPROVED	DATE
DRAWING .NO: .	S-H-STR-02-17				REV .NO: 01

SCALE	FORMAT: DWG	FILE NO.
CONTRACT NO.	DESIGN TYPE	BASIC DESIGN ☐ DETAIL DESIGN ☒
CLIENT:	CONTRACTOR:	
HEGMATAN CEMENT Co.	PAYA TARH ANDISH Co.	

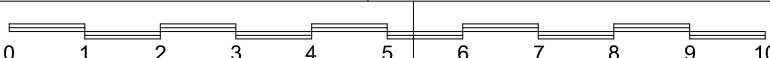


THIS DOCUMENT IS A PROPERTY OF HEGMATAN CEMENT AND IT MUST NOT BE COPIED
NOR TRANSFERRED TO A THIRD PARTY WITHOUT PRIOR AUTHORIZATION

2

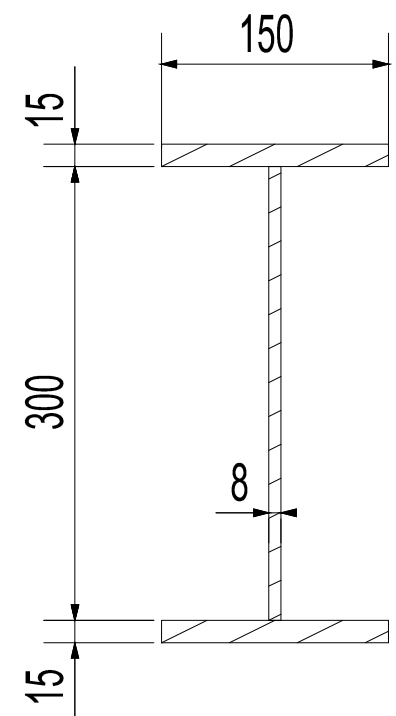


A - A

B-23

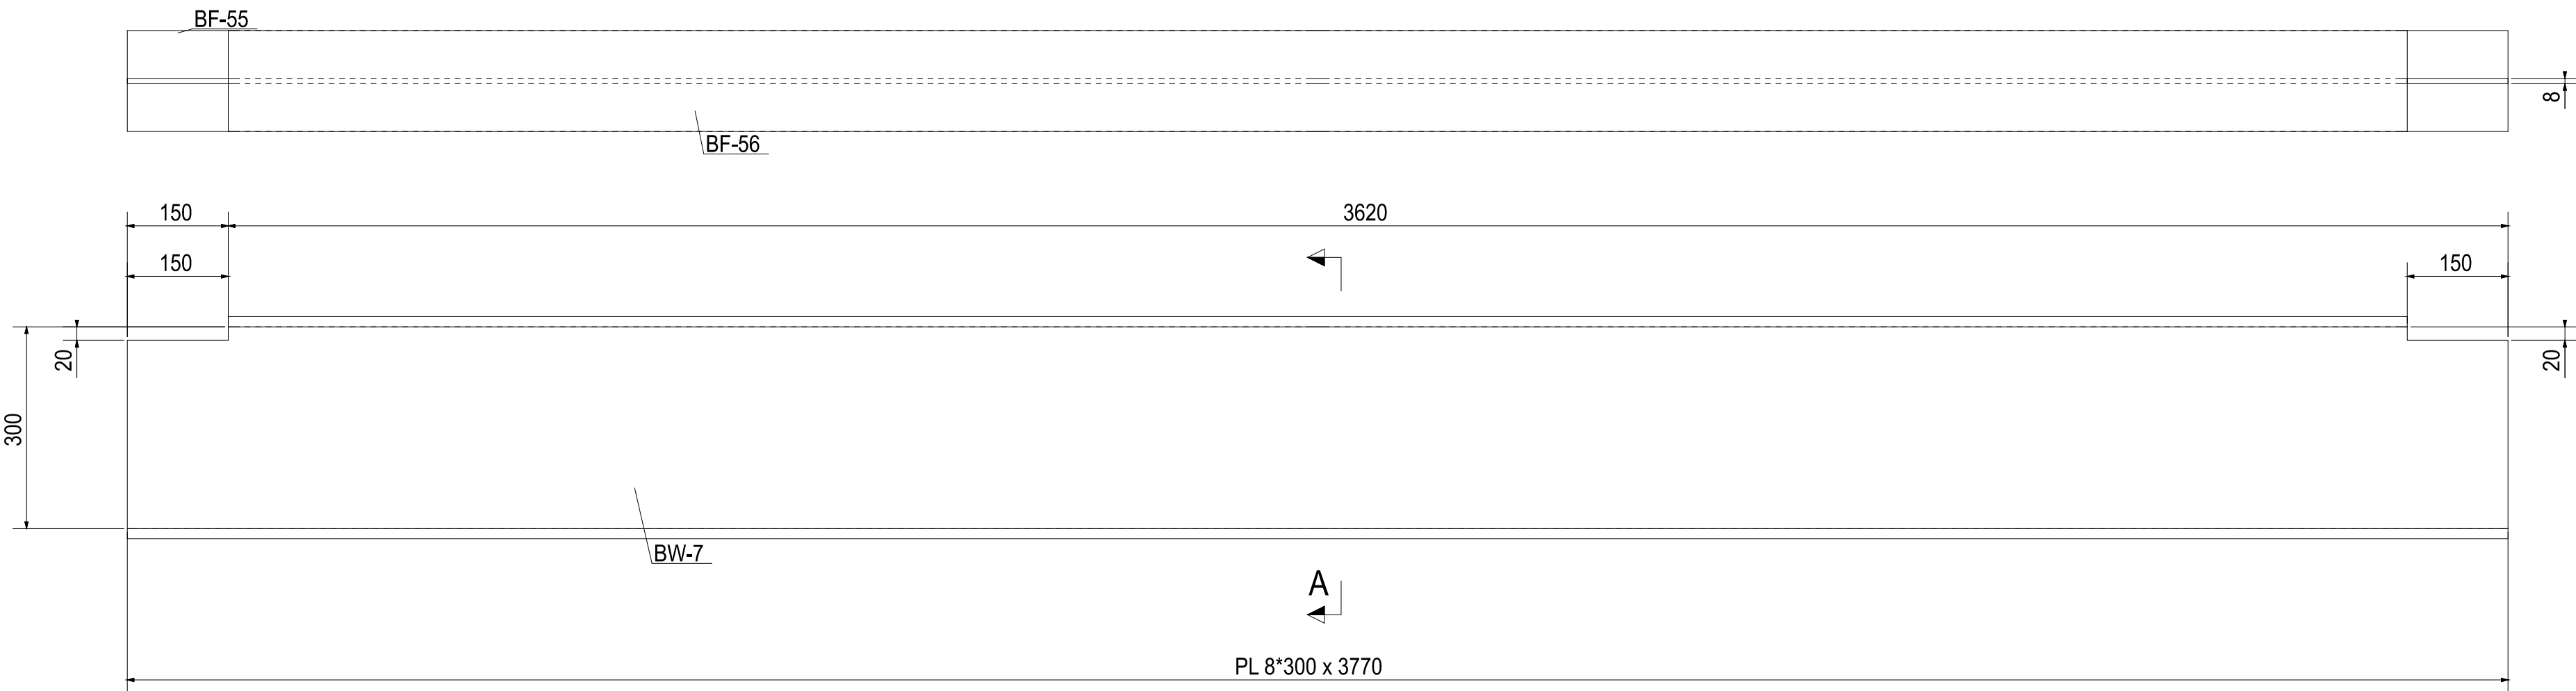


3

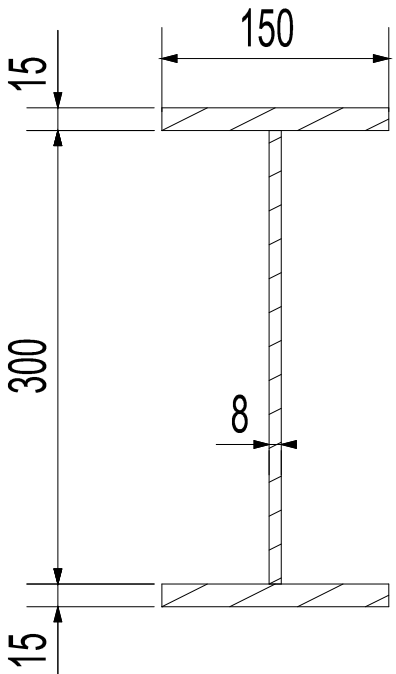


A - A

B-24

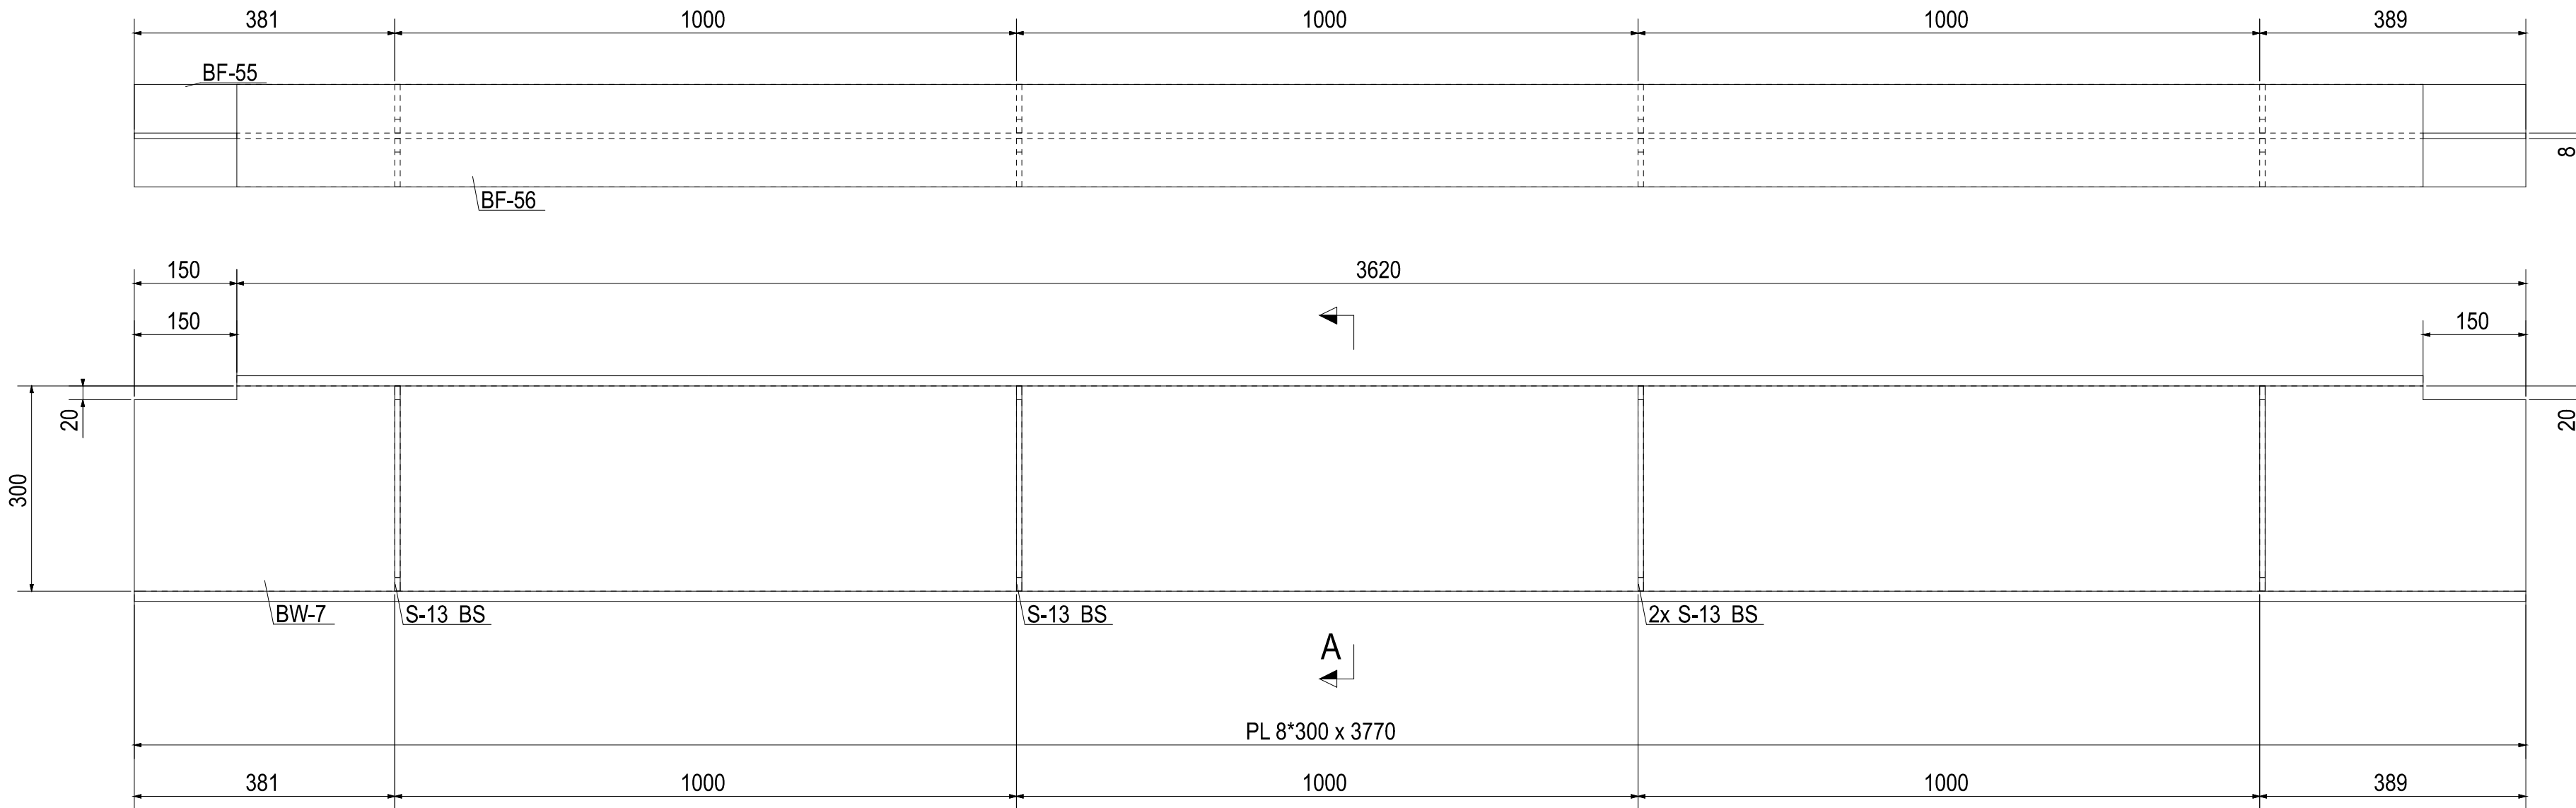


5

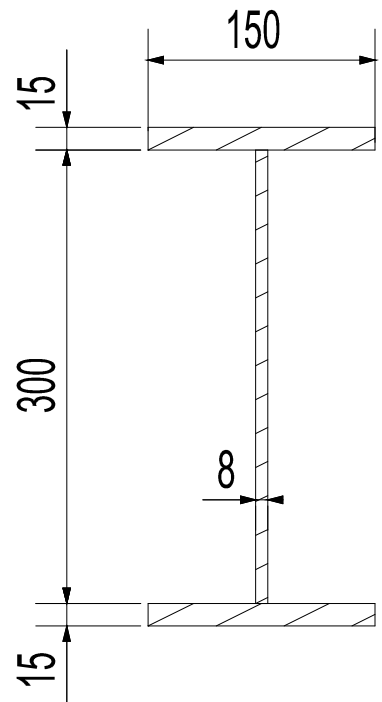

A - A

B-25

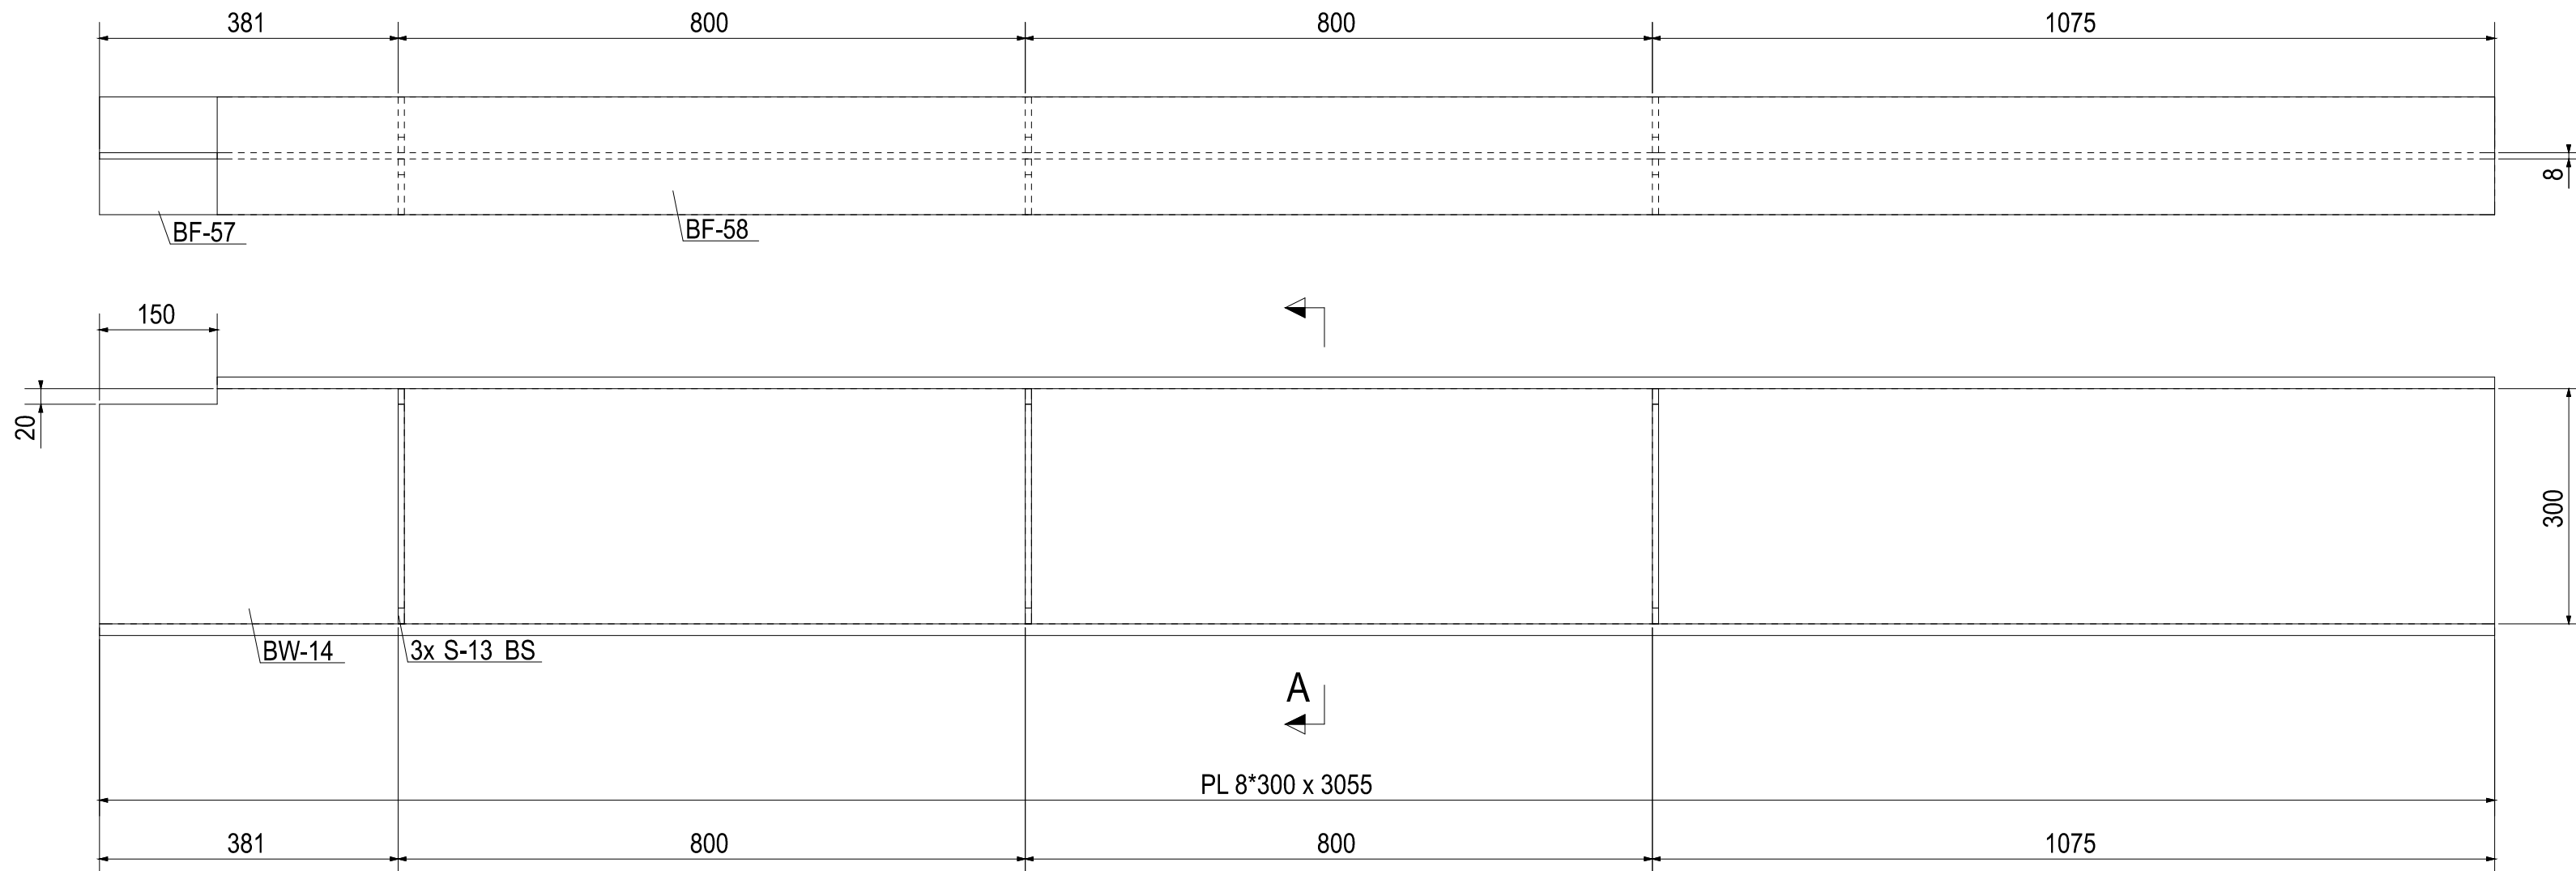

6

L

M

REFERENCE DOCUMENT &DWG


S-H-STR-01

LEGENDS

NOTES

IFA	V.Farokhi	N.Malek	K.Bahrani	A.Sajedi	08/04/25
IFT	V.Farokhi	N.Malek	K.Bahrani	A.Sajedi	07/19/25
STATUS	DESIGN	DRAWN	CHECKED	APPROVED	DATE
DRAWING NO.: S-H-STR-02-18					REV.NO: 01

SCALE		FORMAT: DWG	FILE NO.
CONTRACT NO.		DESIGN TYPE	BASIC DESIGN ☐ DETAIL DESIGN ☒
CLIENT:		CONTRACTOR:	
HEGMATAN CEMENT Co.		PAYA TARH ANDISH Co.	

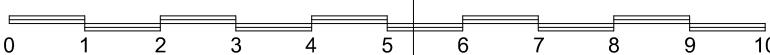

THIS DOCUMENT IS A PROPERTY OF HEGMATAN CEMENT AND IT MUST NOT BE COPIED
NOR TRANSFERRED TO A THIRD PARTY WITHOUT PRIOR AUTHORIZATION


2

3

4



5

6

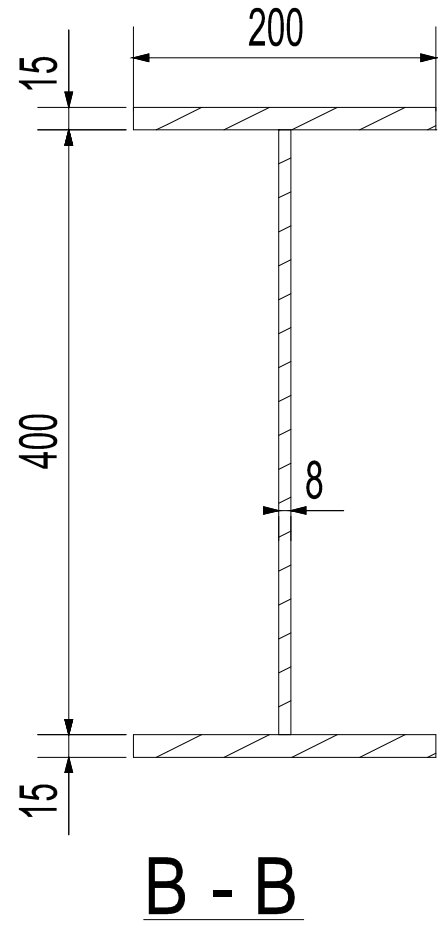


B - B

B-28

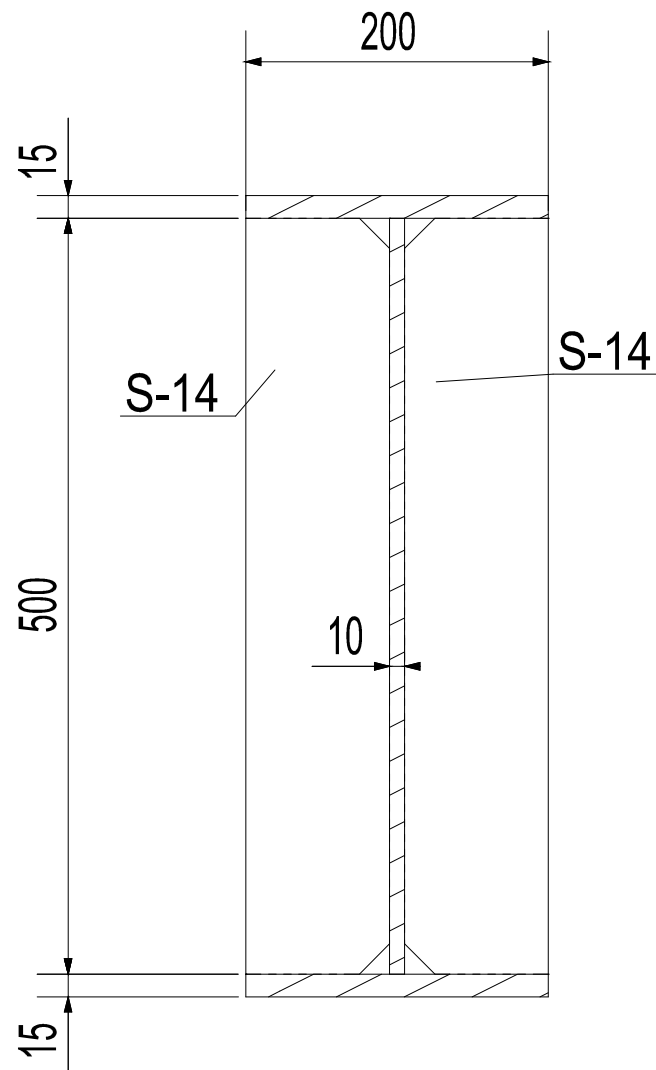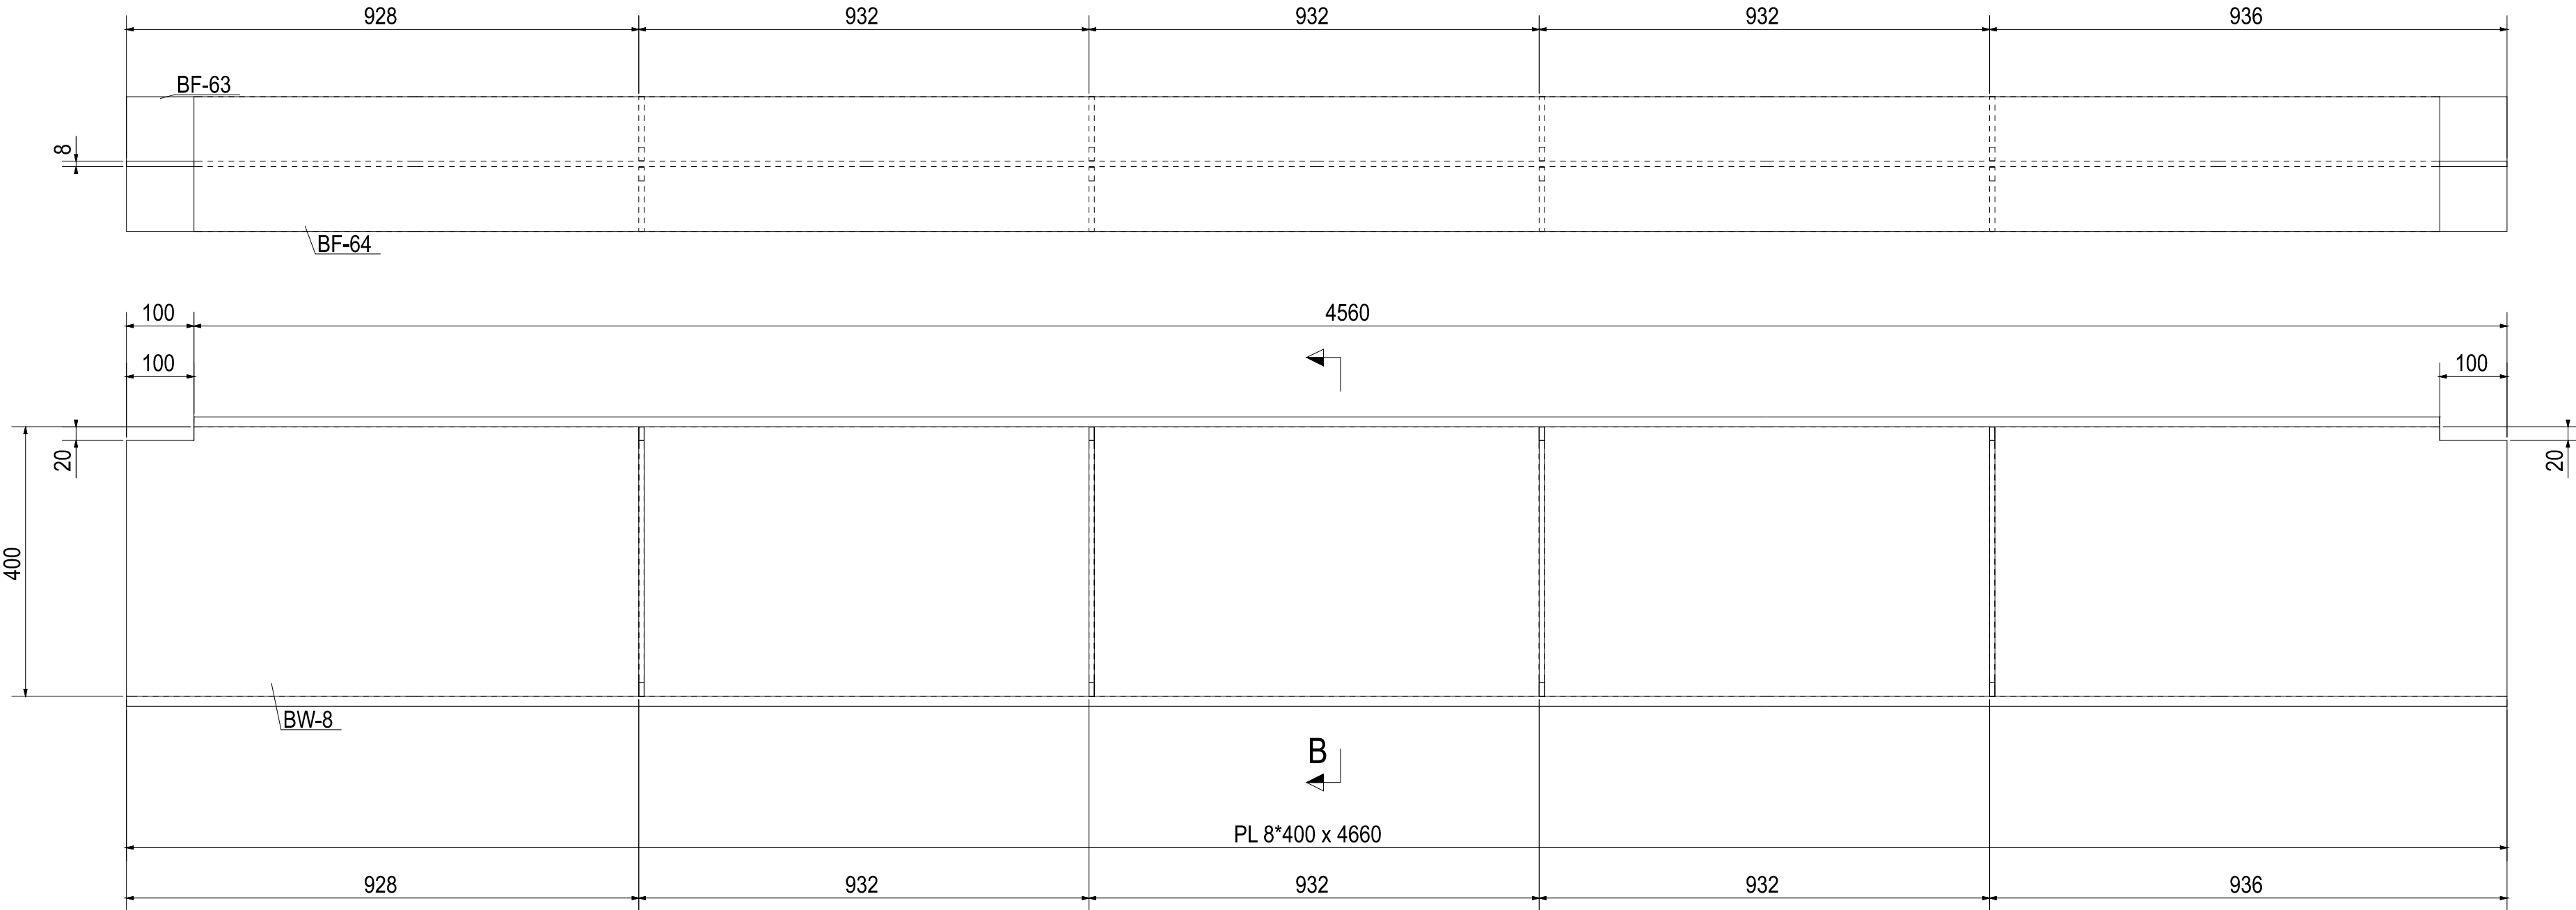

A - A

B-29

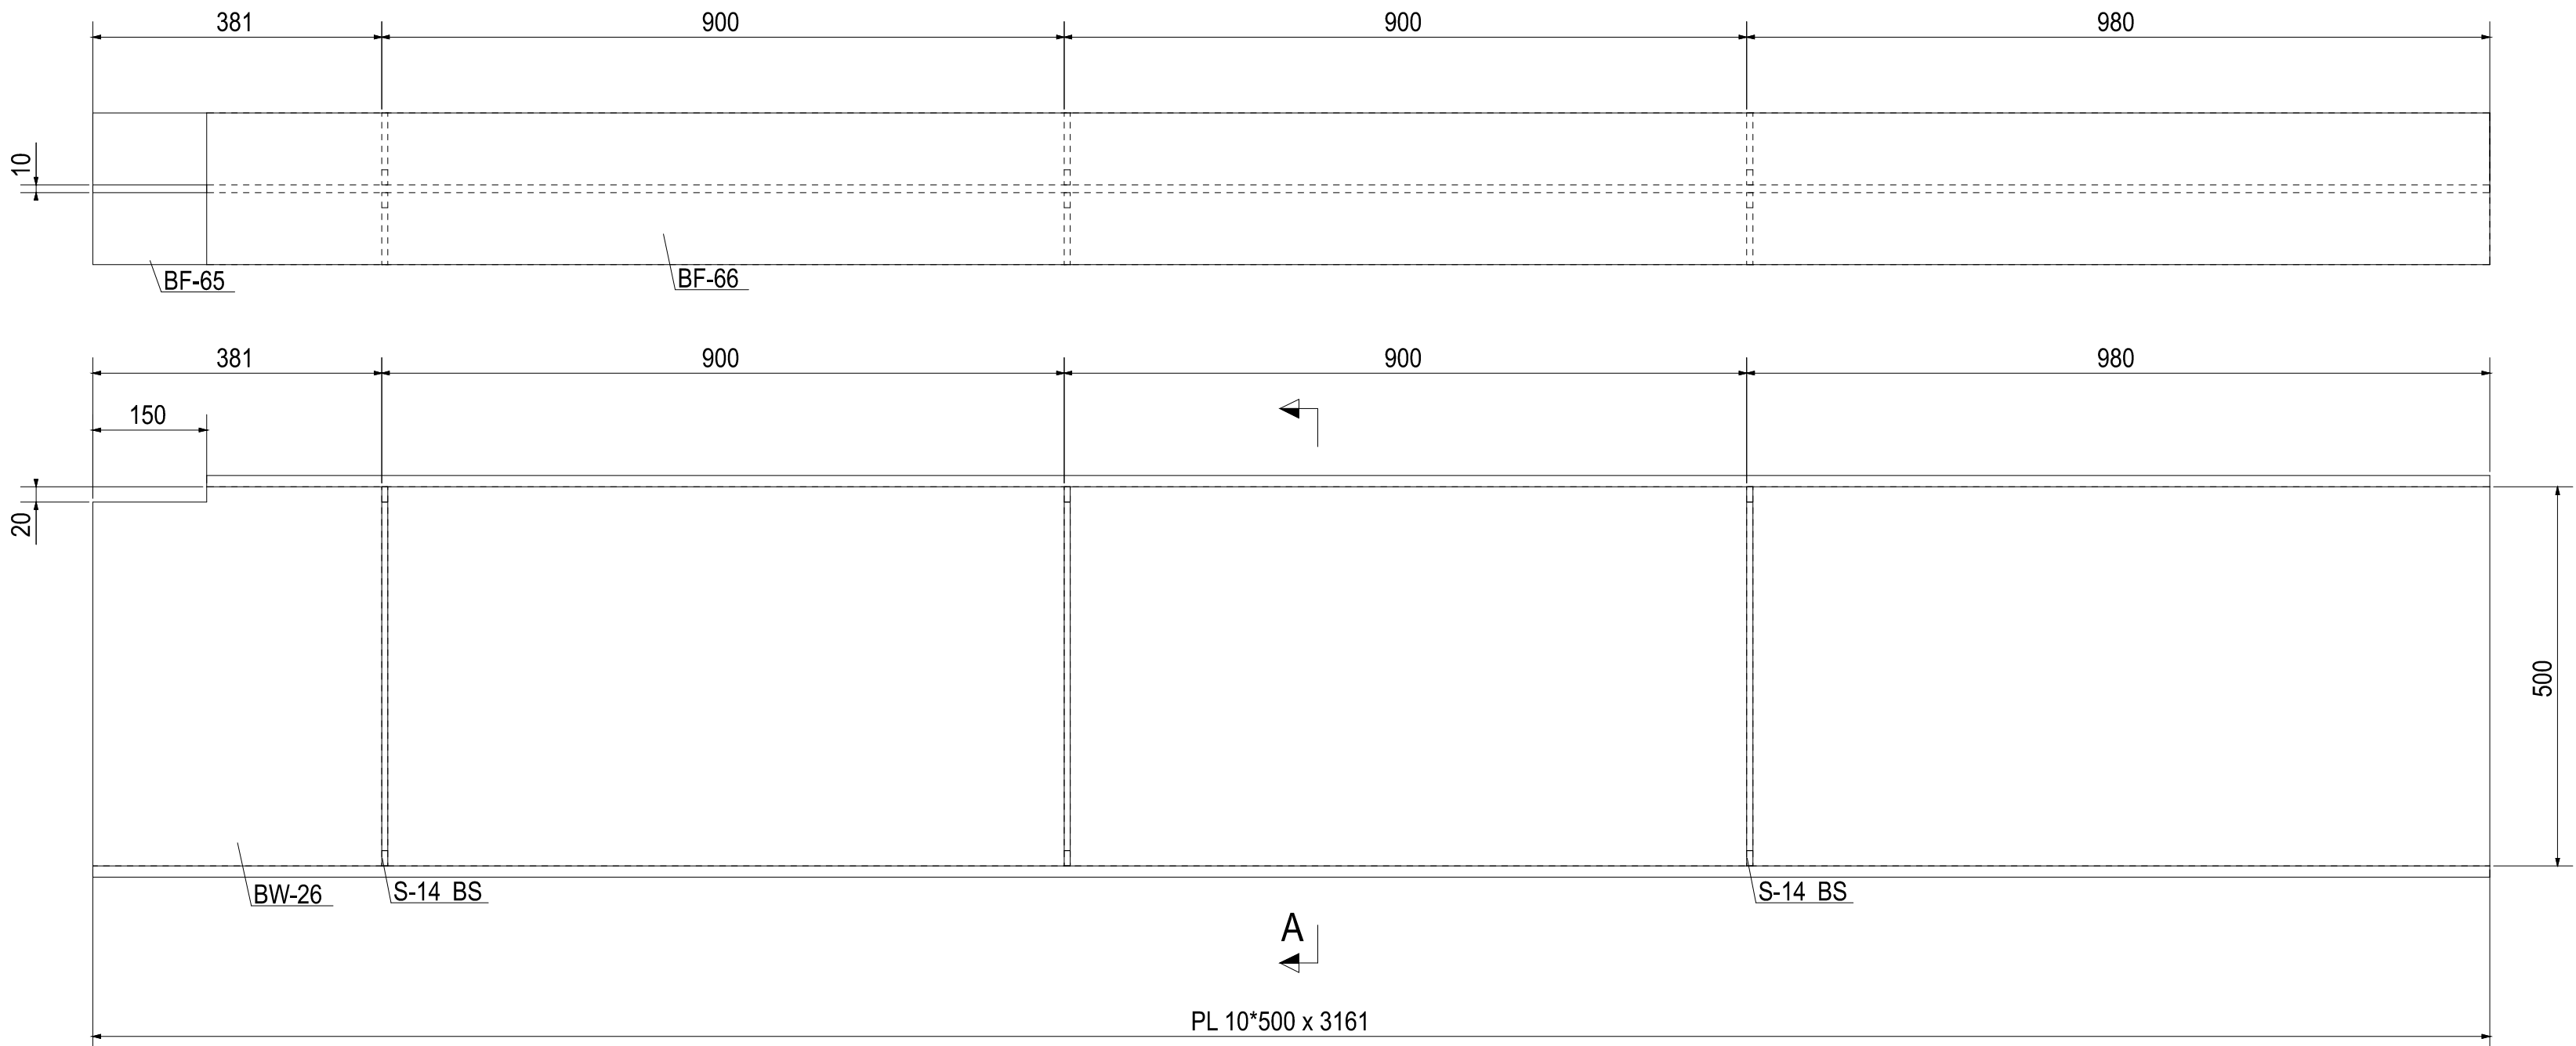

L

M

REFERENCE DOCUMENT &DWG

S-H-STR-01


LEGENDS

NOTES

IFA	V.Farokhi	N.Malek	K.Bahrani	A.Sajedi	08/04/25	
IFT	V.Farokhi	N.Malek	K.Bahrani	A.Sajedi	07/19/25	
STATUS	DESIGN	DRAWN	CHECKED	APPROVED	DATE	
DRAWING NO.: S-H-STR-02-20					REV.NO: 01	
SCALE		FORMAT: DWG		FILE NO.		
CONTRACT NO.			DESIGN TYPE			
			BASIC DESIGN ☐			
			DETAIL DESIGN ☒			
CLIENT:			CONTRACTOR:			
HEGMATAN CEMENT Co.			PAYA TARH ANDISH Co.			
			 PAYA TARH ANDISH			



0 1 2 3 4 5 6 7 8 9 10

THIS DOCUMENT IS A PROPERTY OF HEGMATAN CEMENT AND IT MUST NOT BE COPIED
NOR TRANSFERRED TO A THIRD PARTY WITHOUT PRIOR AUTHORIZATION

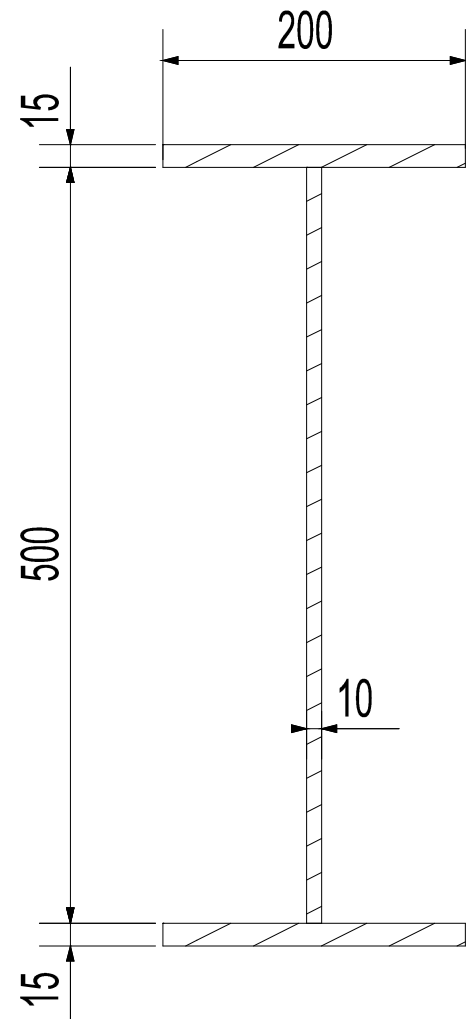


A - A

B-30

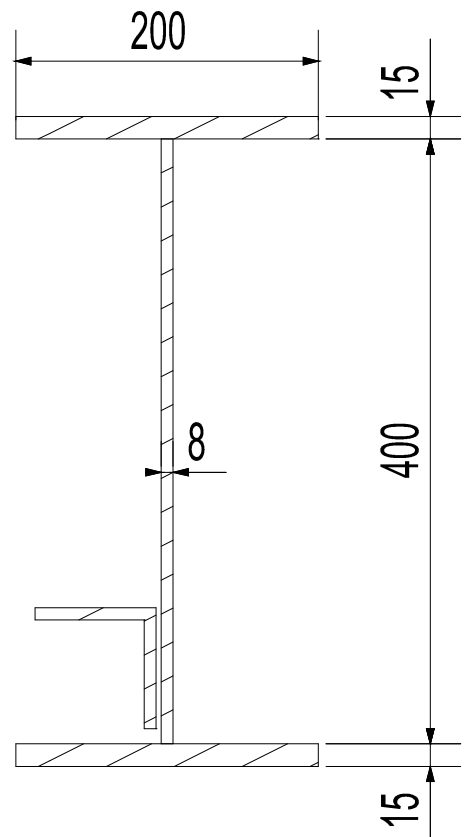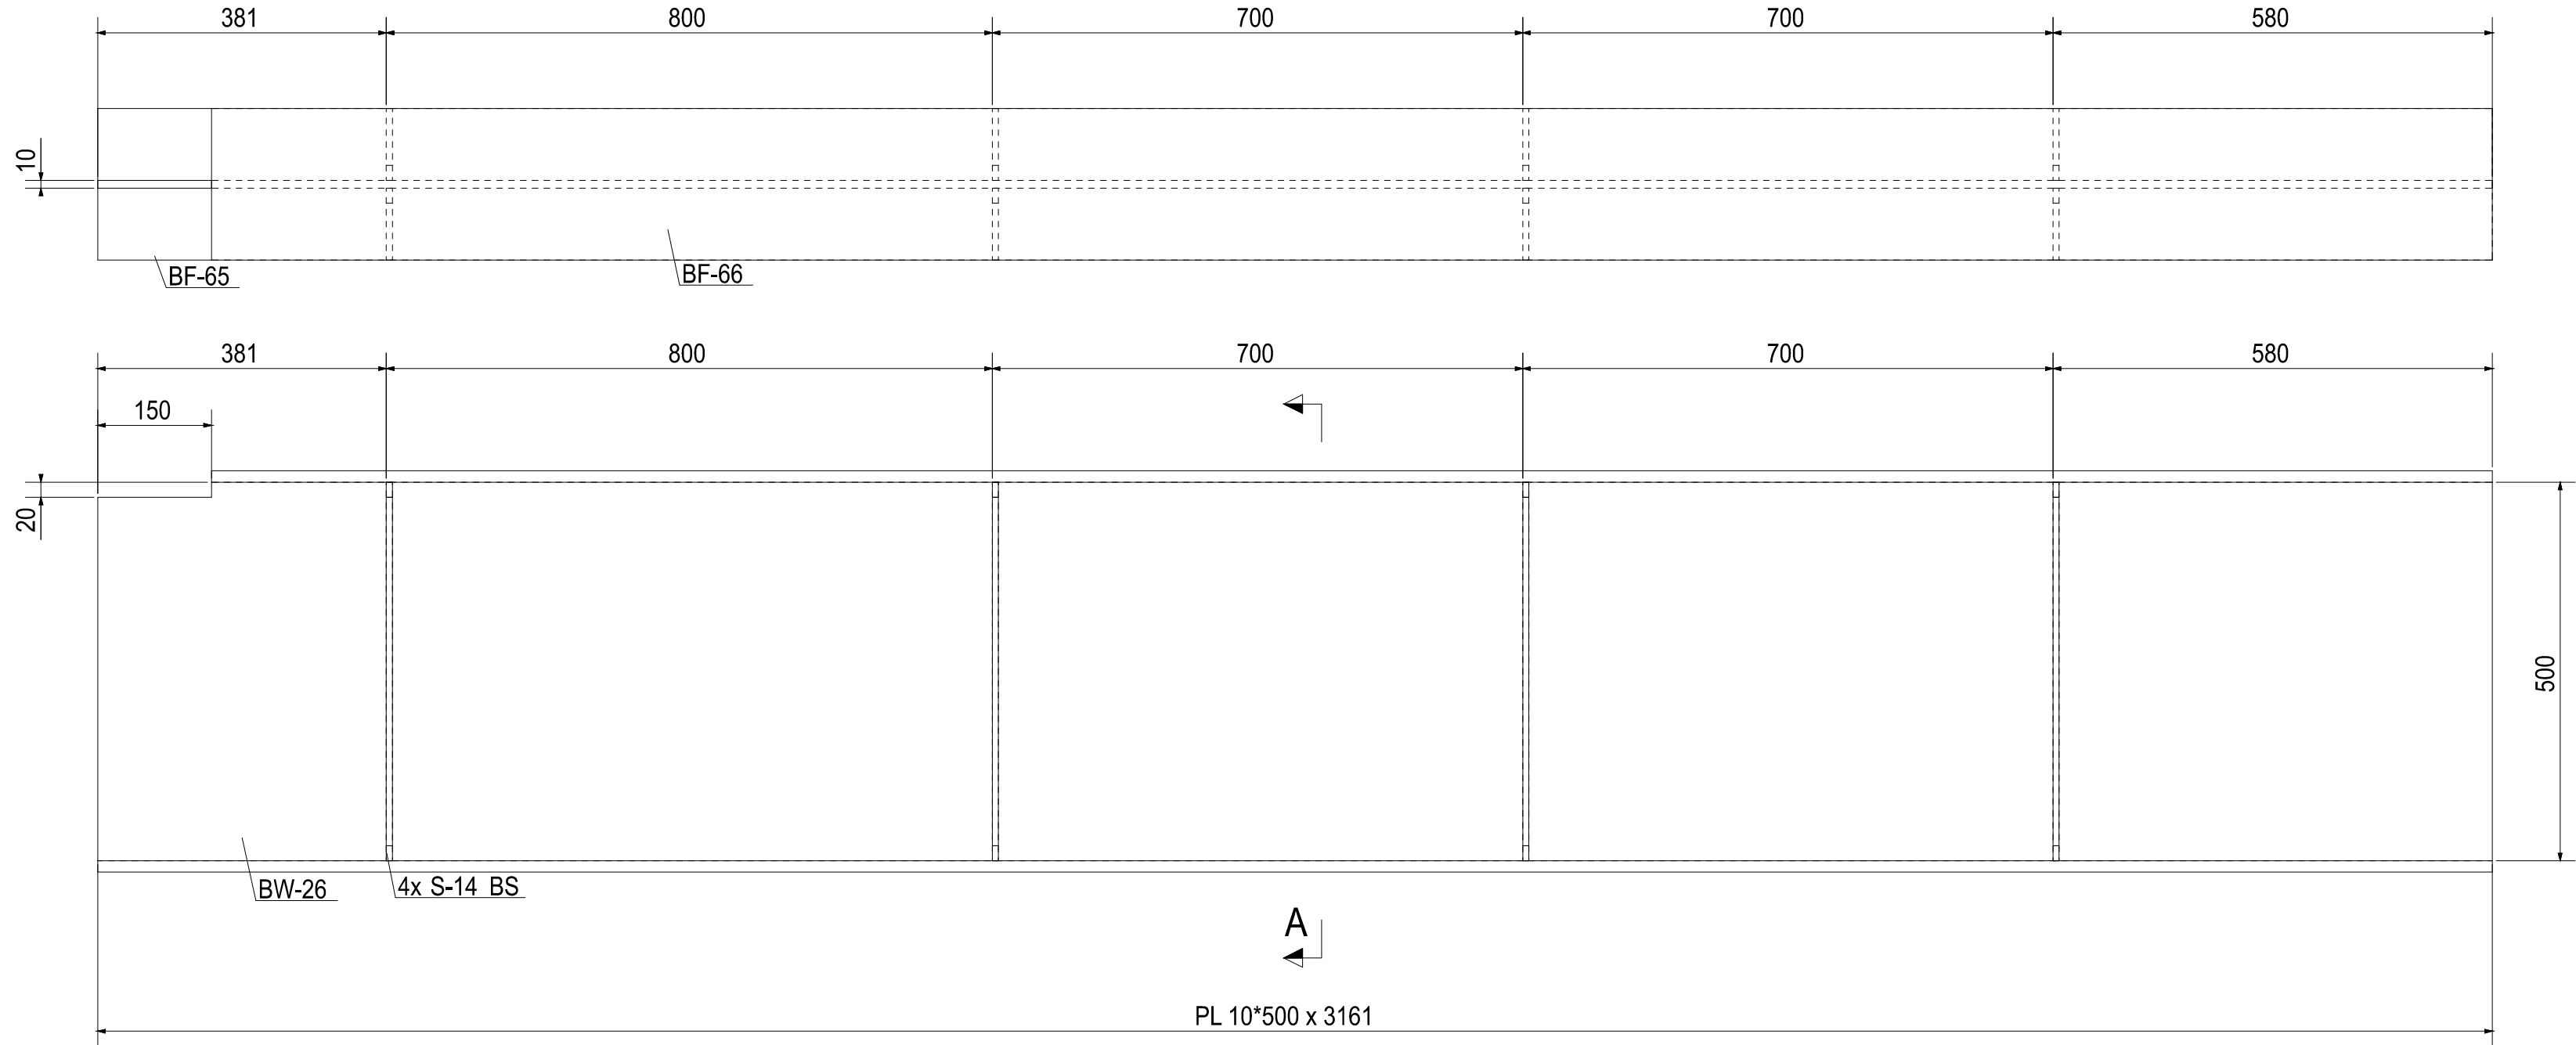

C - C

B-31

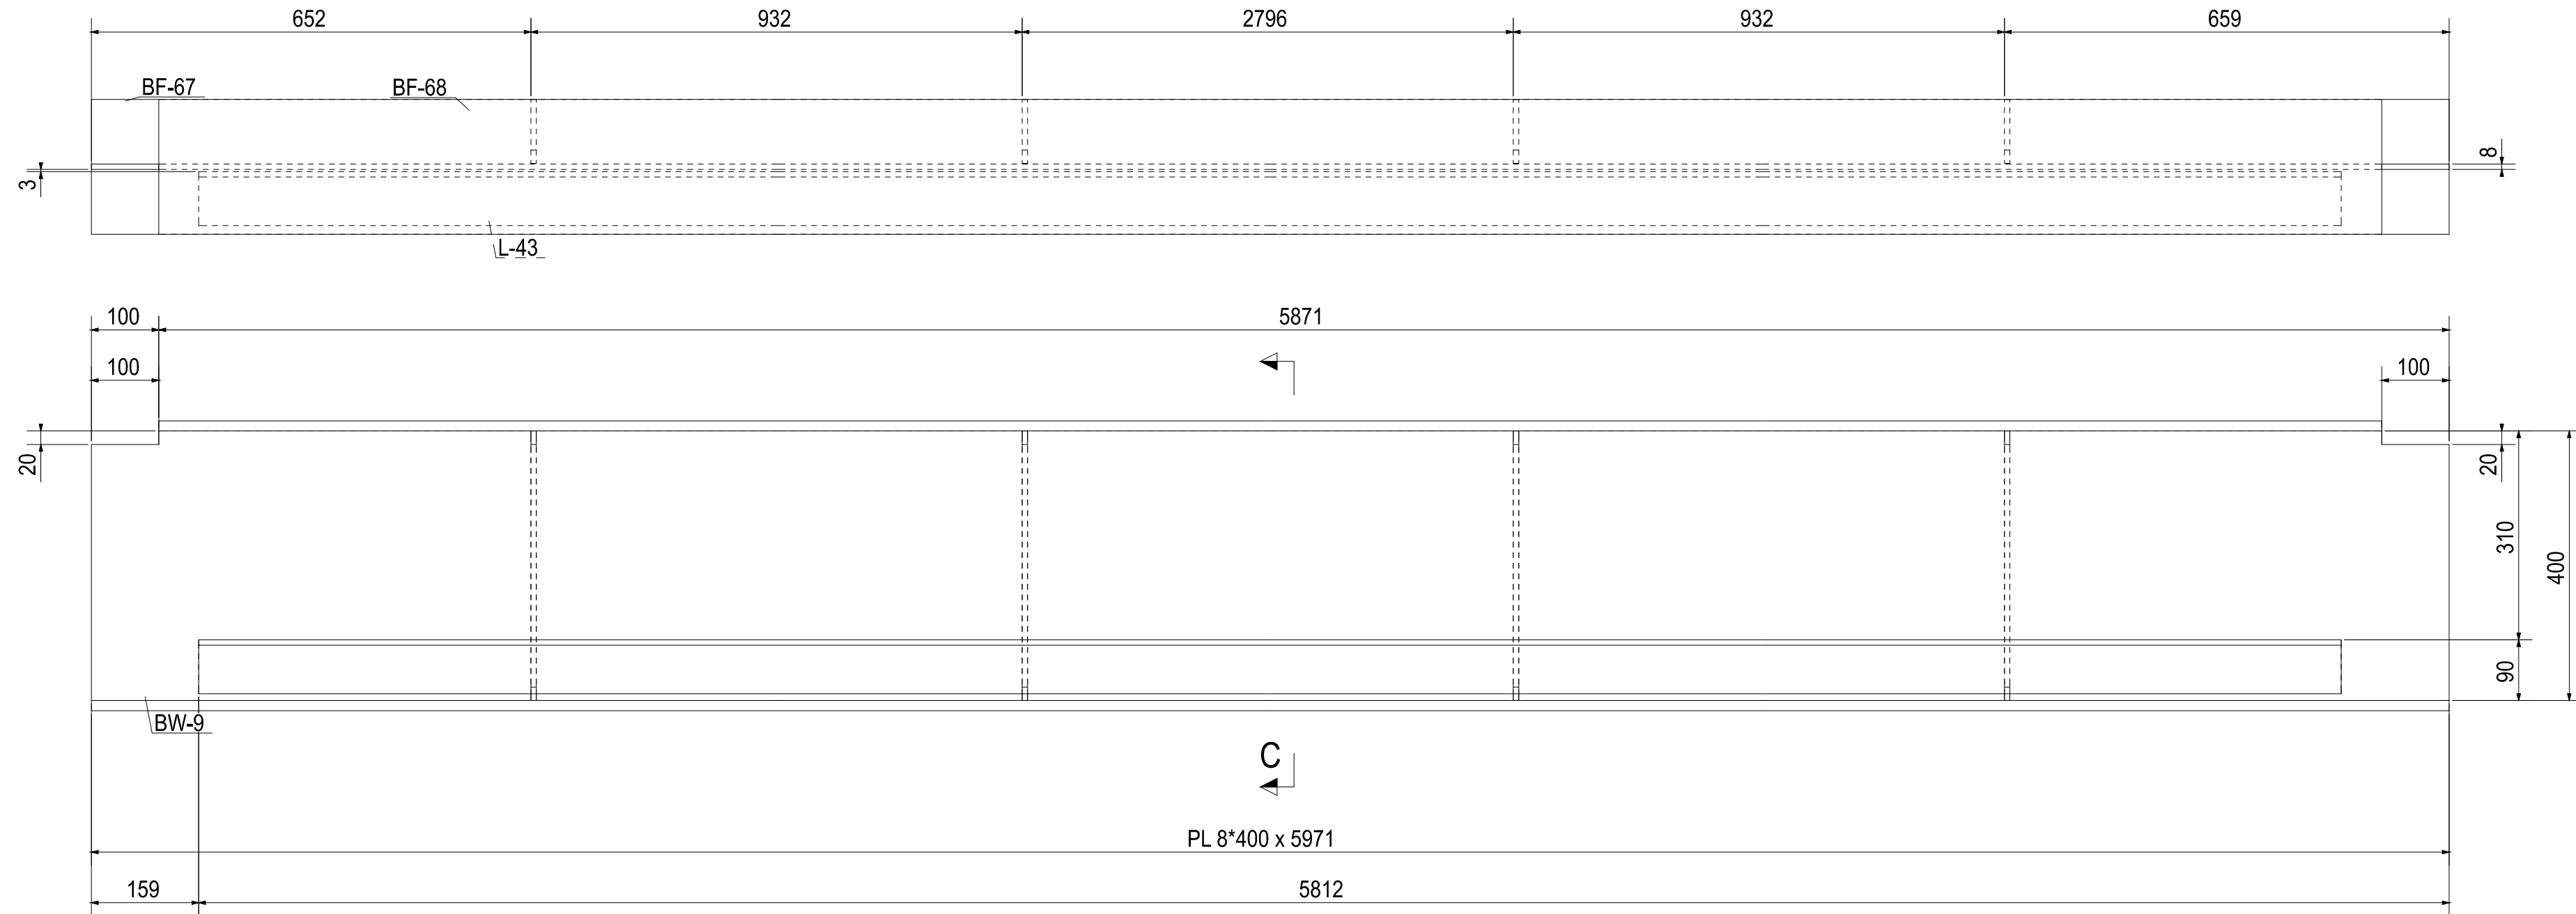


REFERENCE DOCUMENT &DWG

S-H-STR-01

LEGENDS

NOTES

IFA	V.Farokhi	N.Malek	K.Bahrani	A.Sajedi	08/04/25		
IFT	V.Farokhi	N.Malek	K.Bahrani	A.Sajedi	07/19/25		
STATUS	DESIGN	DRAWN	CHECKED	APPROVED	DATE		
DRAWING NO.: S-H-STR-02-21					REV. NO.: 01		
SCALE		FORMAT: DWG		FILE NO.			
CONTRACT NO.			DESIGN TYPE				
			BASIC DESIGN ☐				
			DETAIL DESIGN ☒				
CLIENT:			CONTRACTOR:				
HEGMATAN CEMENT Co.			PAYA TARH ANDISH Co.				

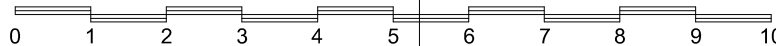

THIS DOCUMENT IS A PROPERTY OF HEGMATAN CEMENT AND IT MUST NOT BE COPIED
NOR TRANSFERRED TO A THIRD PARTY WITHOUT PRIOR AUTHORIZATION


2

3


4

5

6


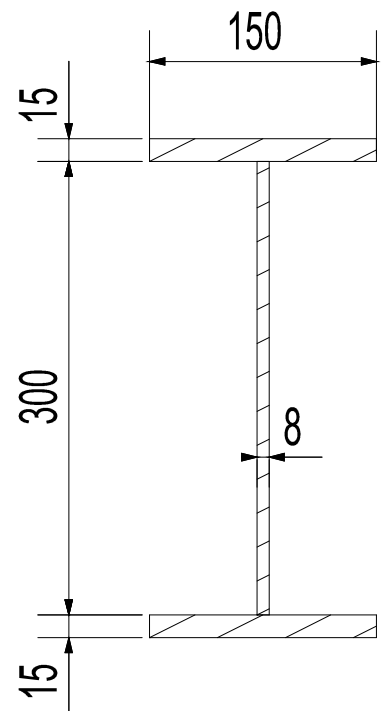


A - A

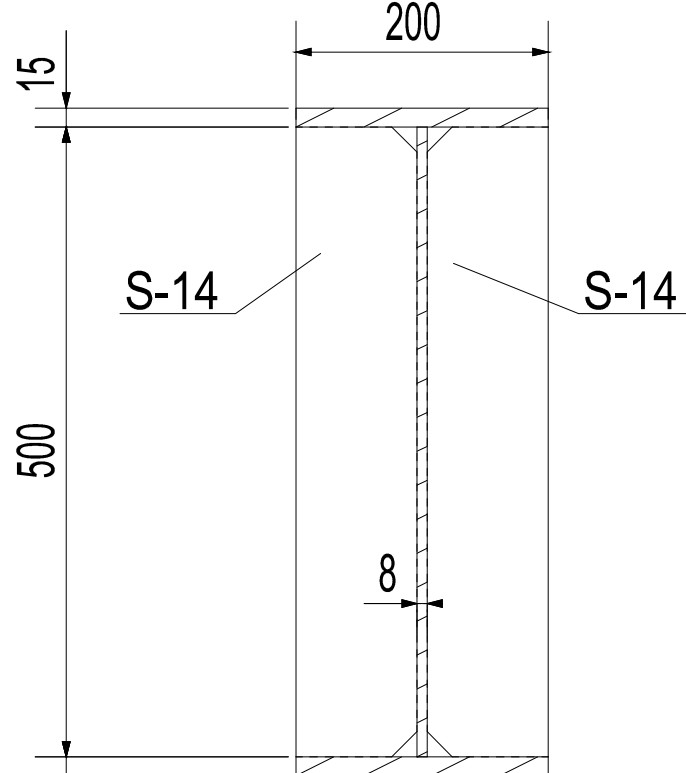

A - A

B-32

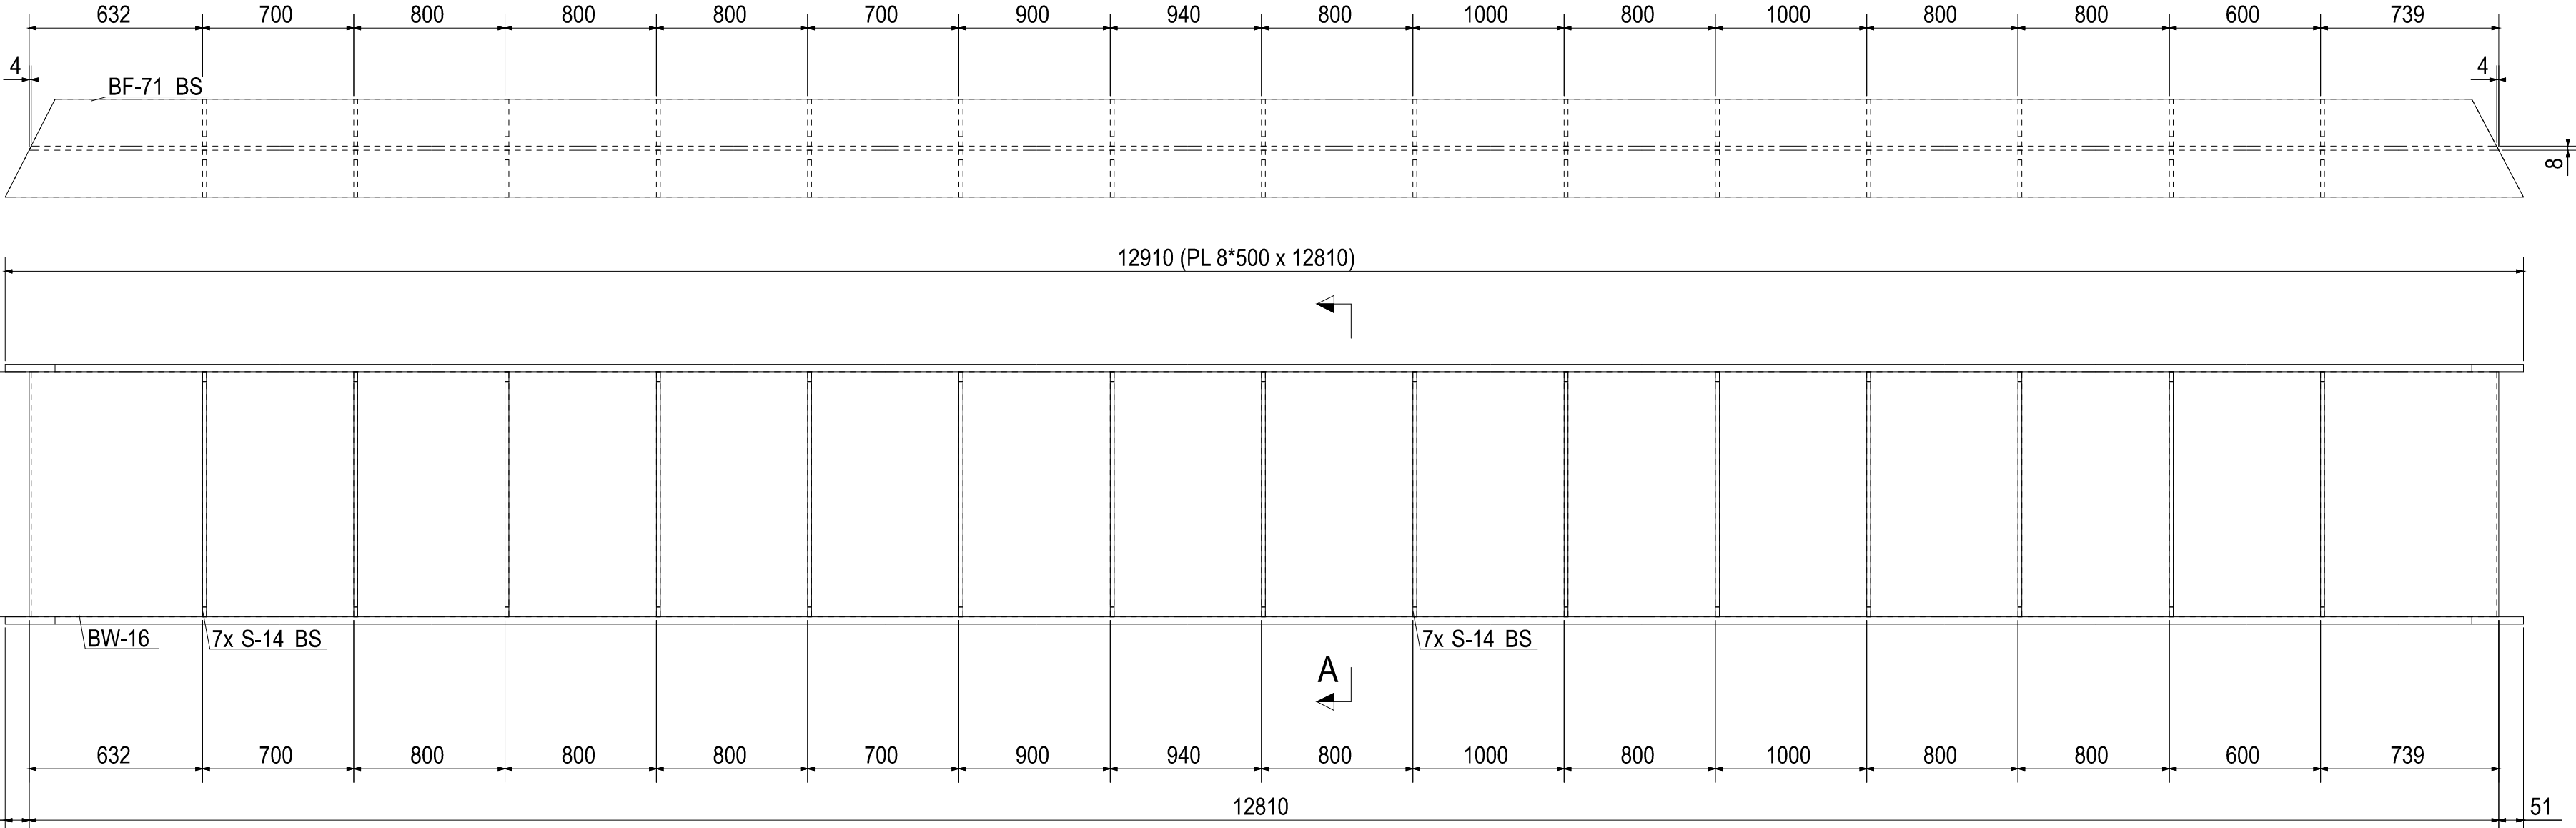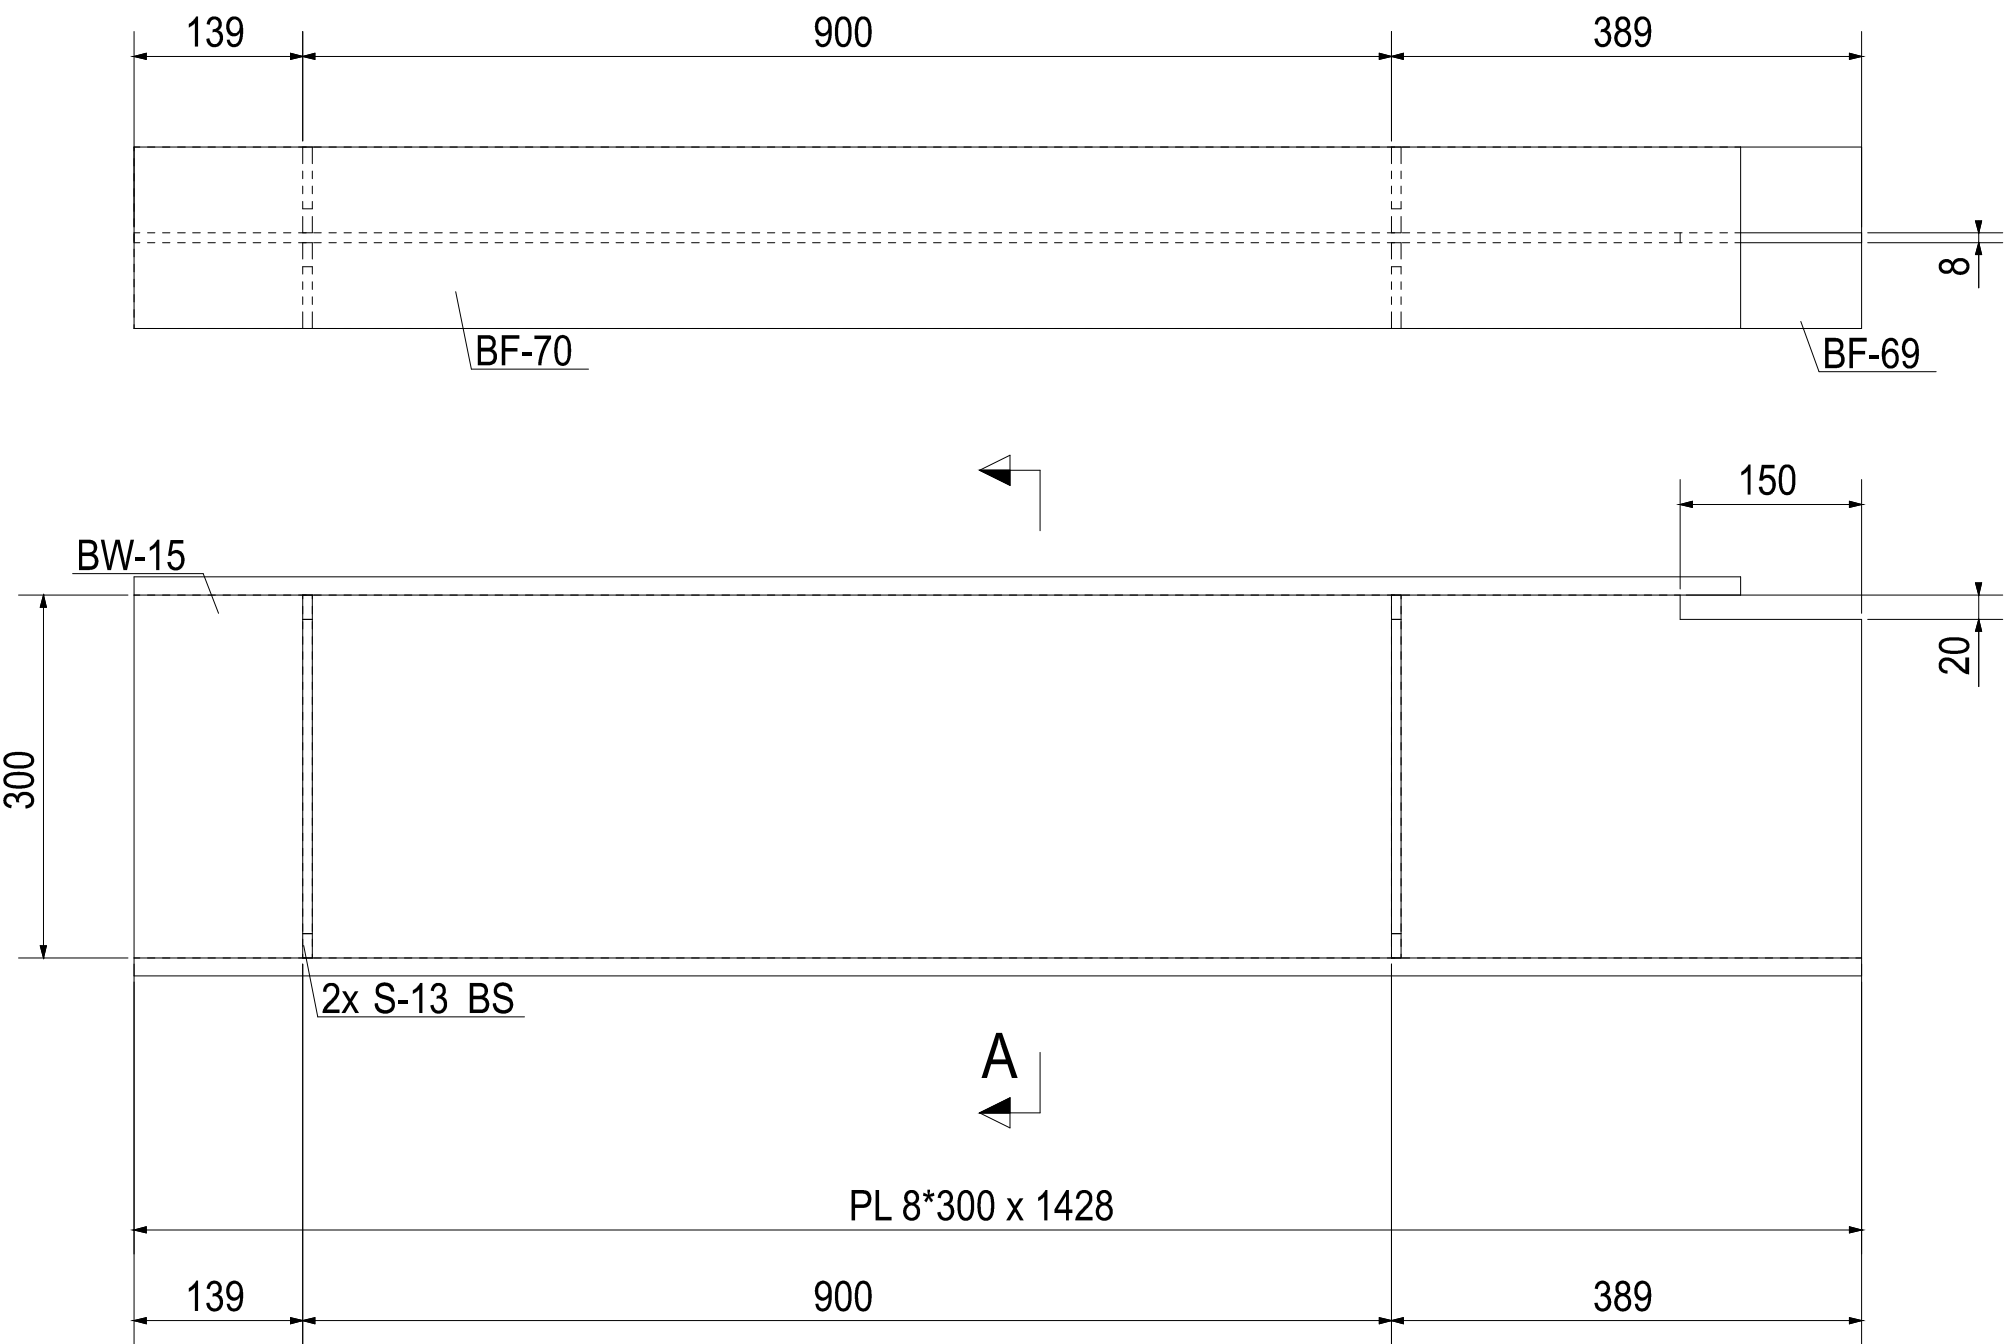

B-33

REFERENCE DOCUMENT &DWG

S-H-STR-01

LEGENDS


NOTES

IFA	V.Farokhi	N.Malek	K.Bahrani	A.Sajedi	08/04/25
IFT	V.Farokhi	N.Malek	K.Bahrani	A.Sajedi	07/19/25
STATUS	DESIGN	DRAWN	CHECKED	APPROVED	DATE
DRAWING .NO: .	S-H-STR-02-22				REV .NO: 01

SCALE	FORMAT: DWG	FILE NO.
CONTRACT NO.	DESIGN TYPE	BASIC DESIGN ☐ DETAIL DESIGN ☒
CLIENT:	CONTRACTOR:	
HEGMATAN CEMENT Co.	PAYA TARH ANDISH Co.	

0 1 2 3 4 5 6 7 8 9 10

THIS DOCUMENT IS A PROPERTY OF HEGMATAN CEMENT AND IT MUST NOT BE COPIED
NOR TRANSFERRED TO A THIRD PARTY WITHOUT PRIOR AUTHORIZATION

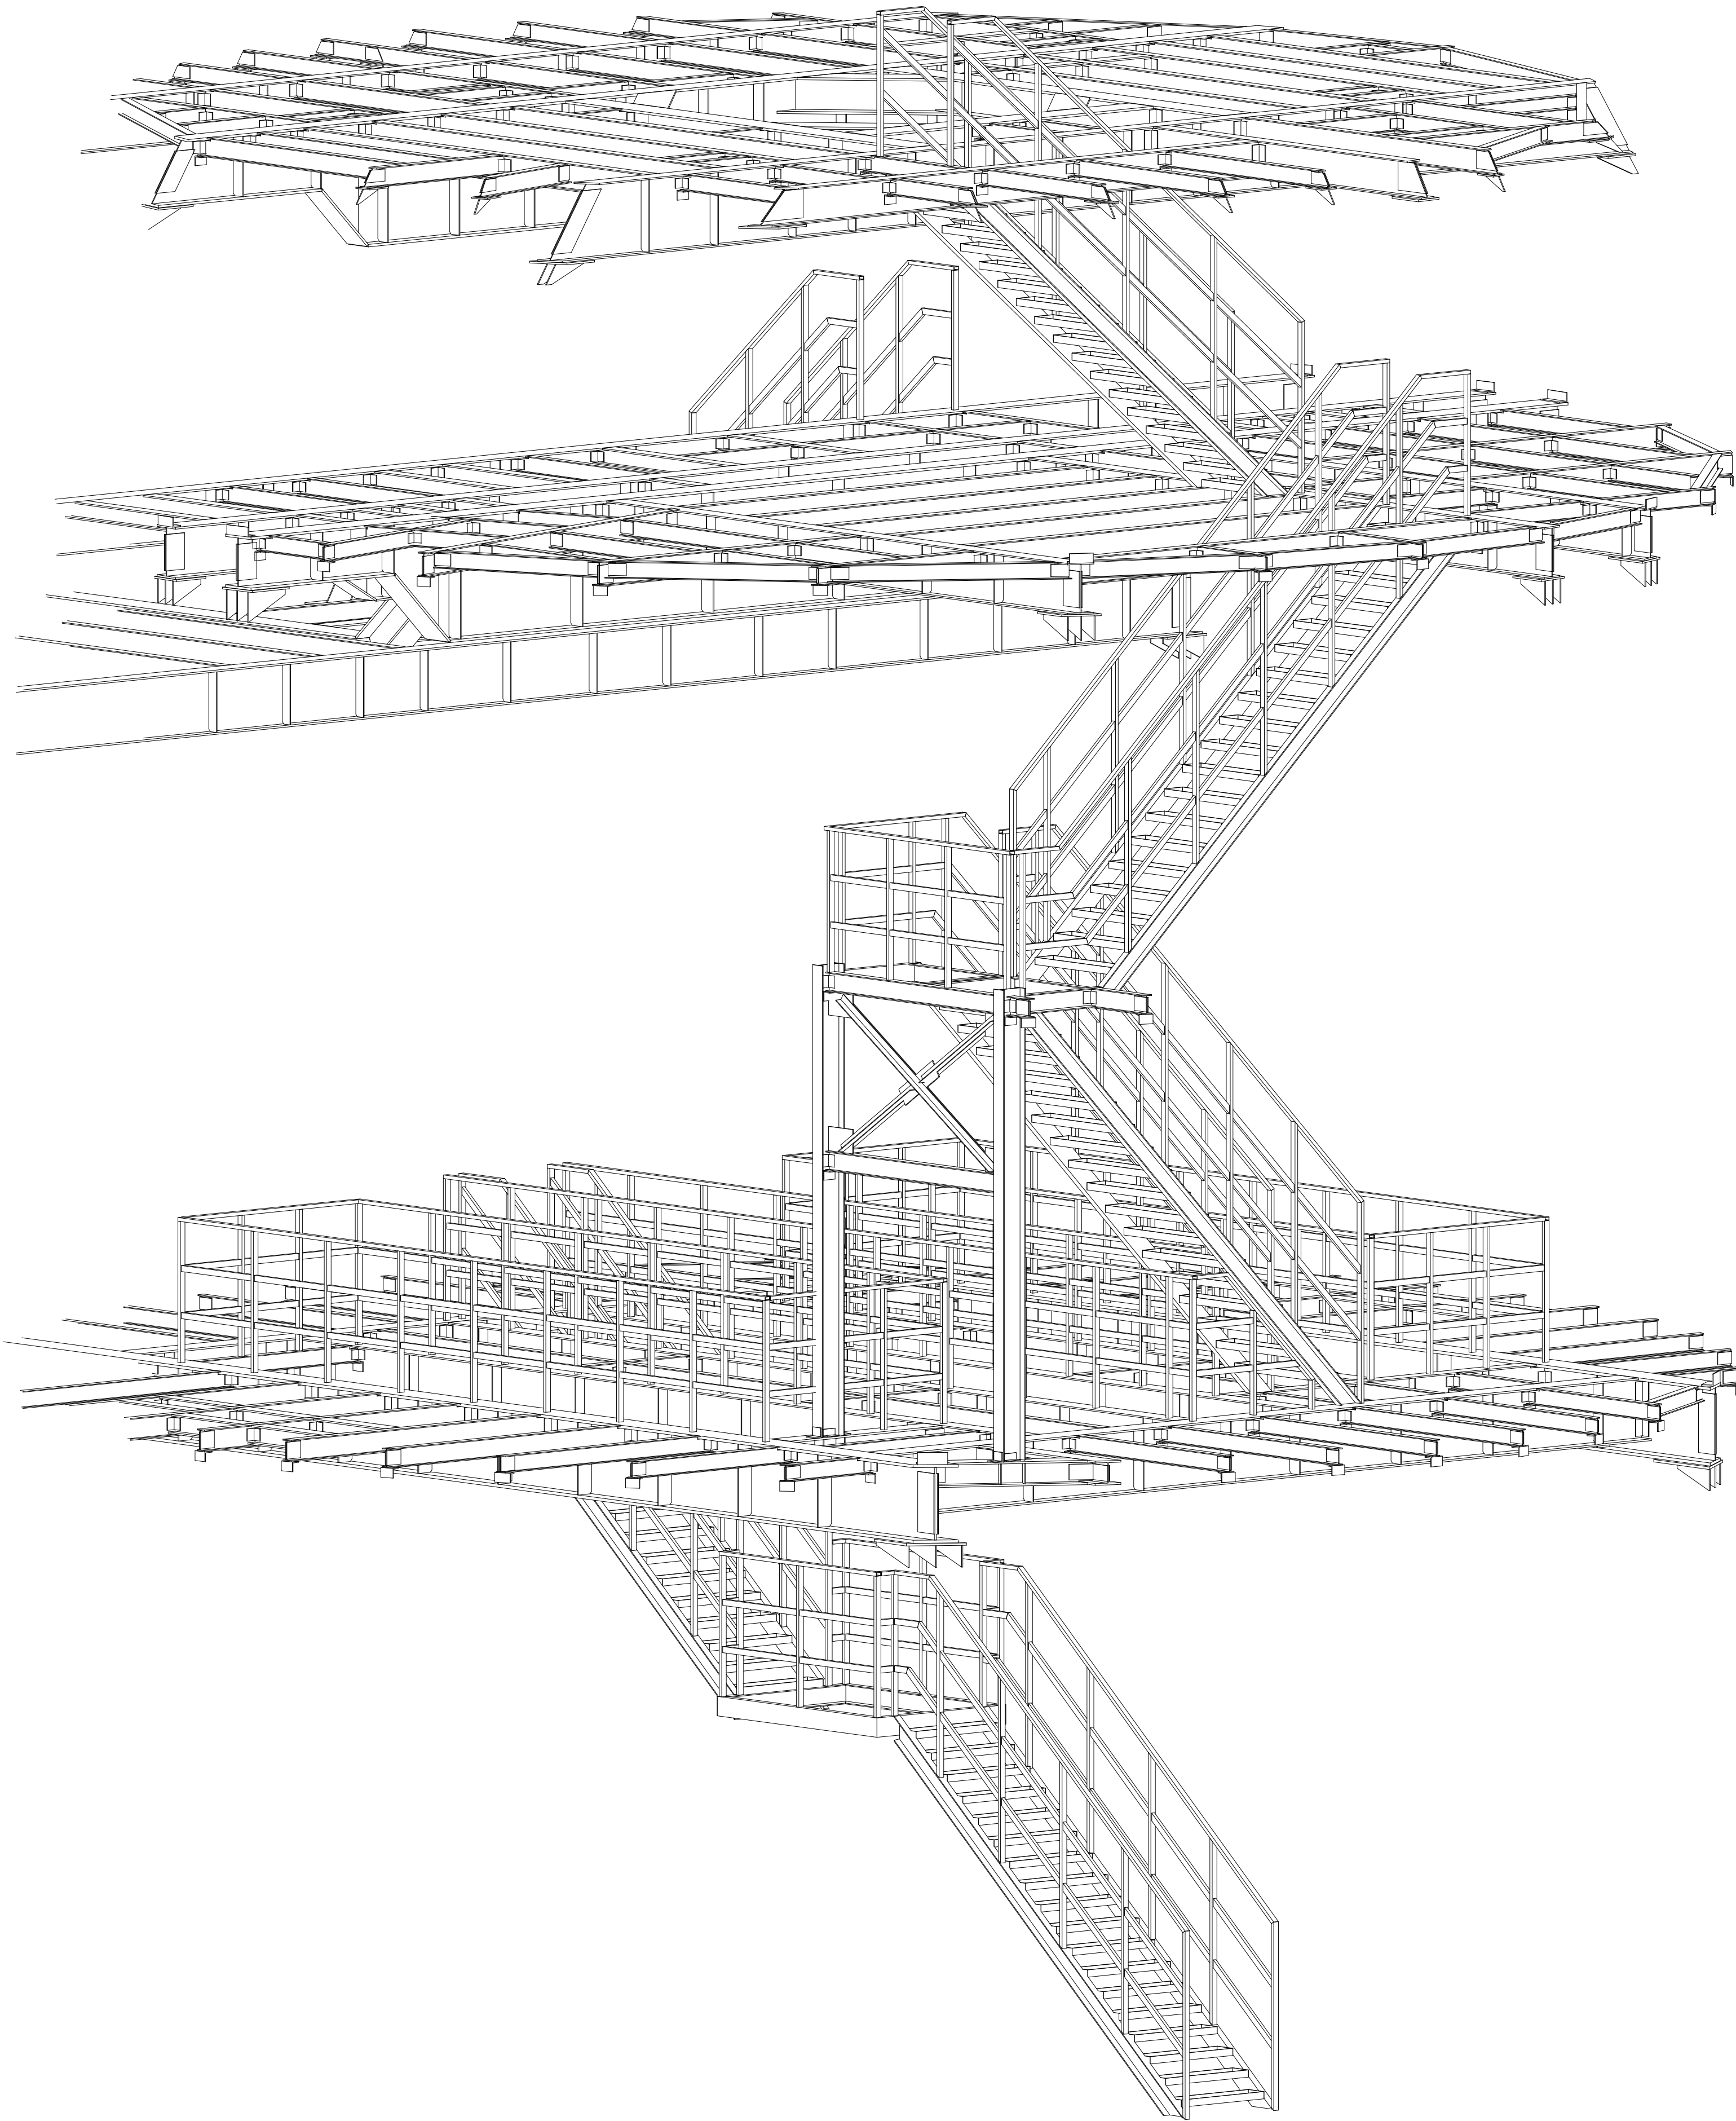


3D
Scale 1:35

NOTES


IFA	V.Farokhi	N.Malek	K.Bahrani	A.Sajedi	08/04/25	
IFT	V.Farokhi	N.Malek	K.Bahrani	A.Sajedi	07/19/25	
STATUS	DESIGN	DRAWN	CHECKED	APPROVED	DATE	
DRAWING .NO: . S-H-STR-02-23					REV .NO: 01	
SCALE		FORMAT: DWG		FILE NO.		
CONTRACT NO.			DESIGN TYPE			
			BASIC DESIGN			
			DETAIL DESIGN			
CLIENT:			CONTRACTOR:			
HEGMATAN CEMENT Co.			PAYA TARH ANDISH Co.			



PAYA TARH ANDISH

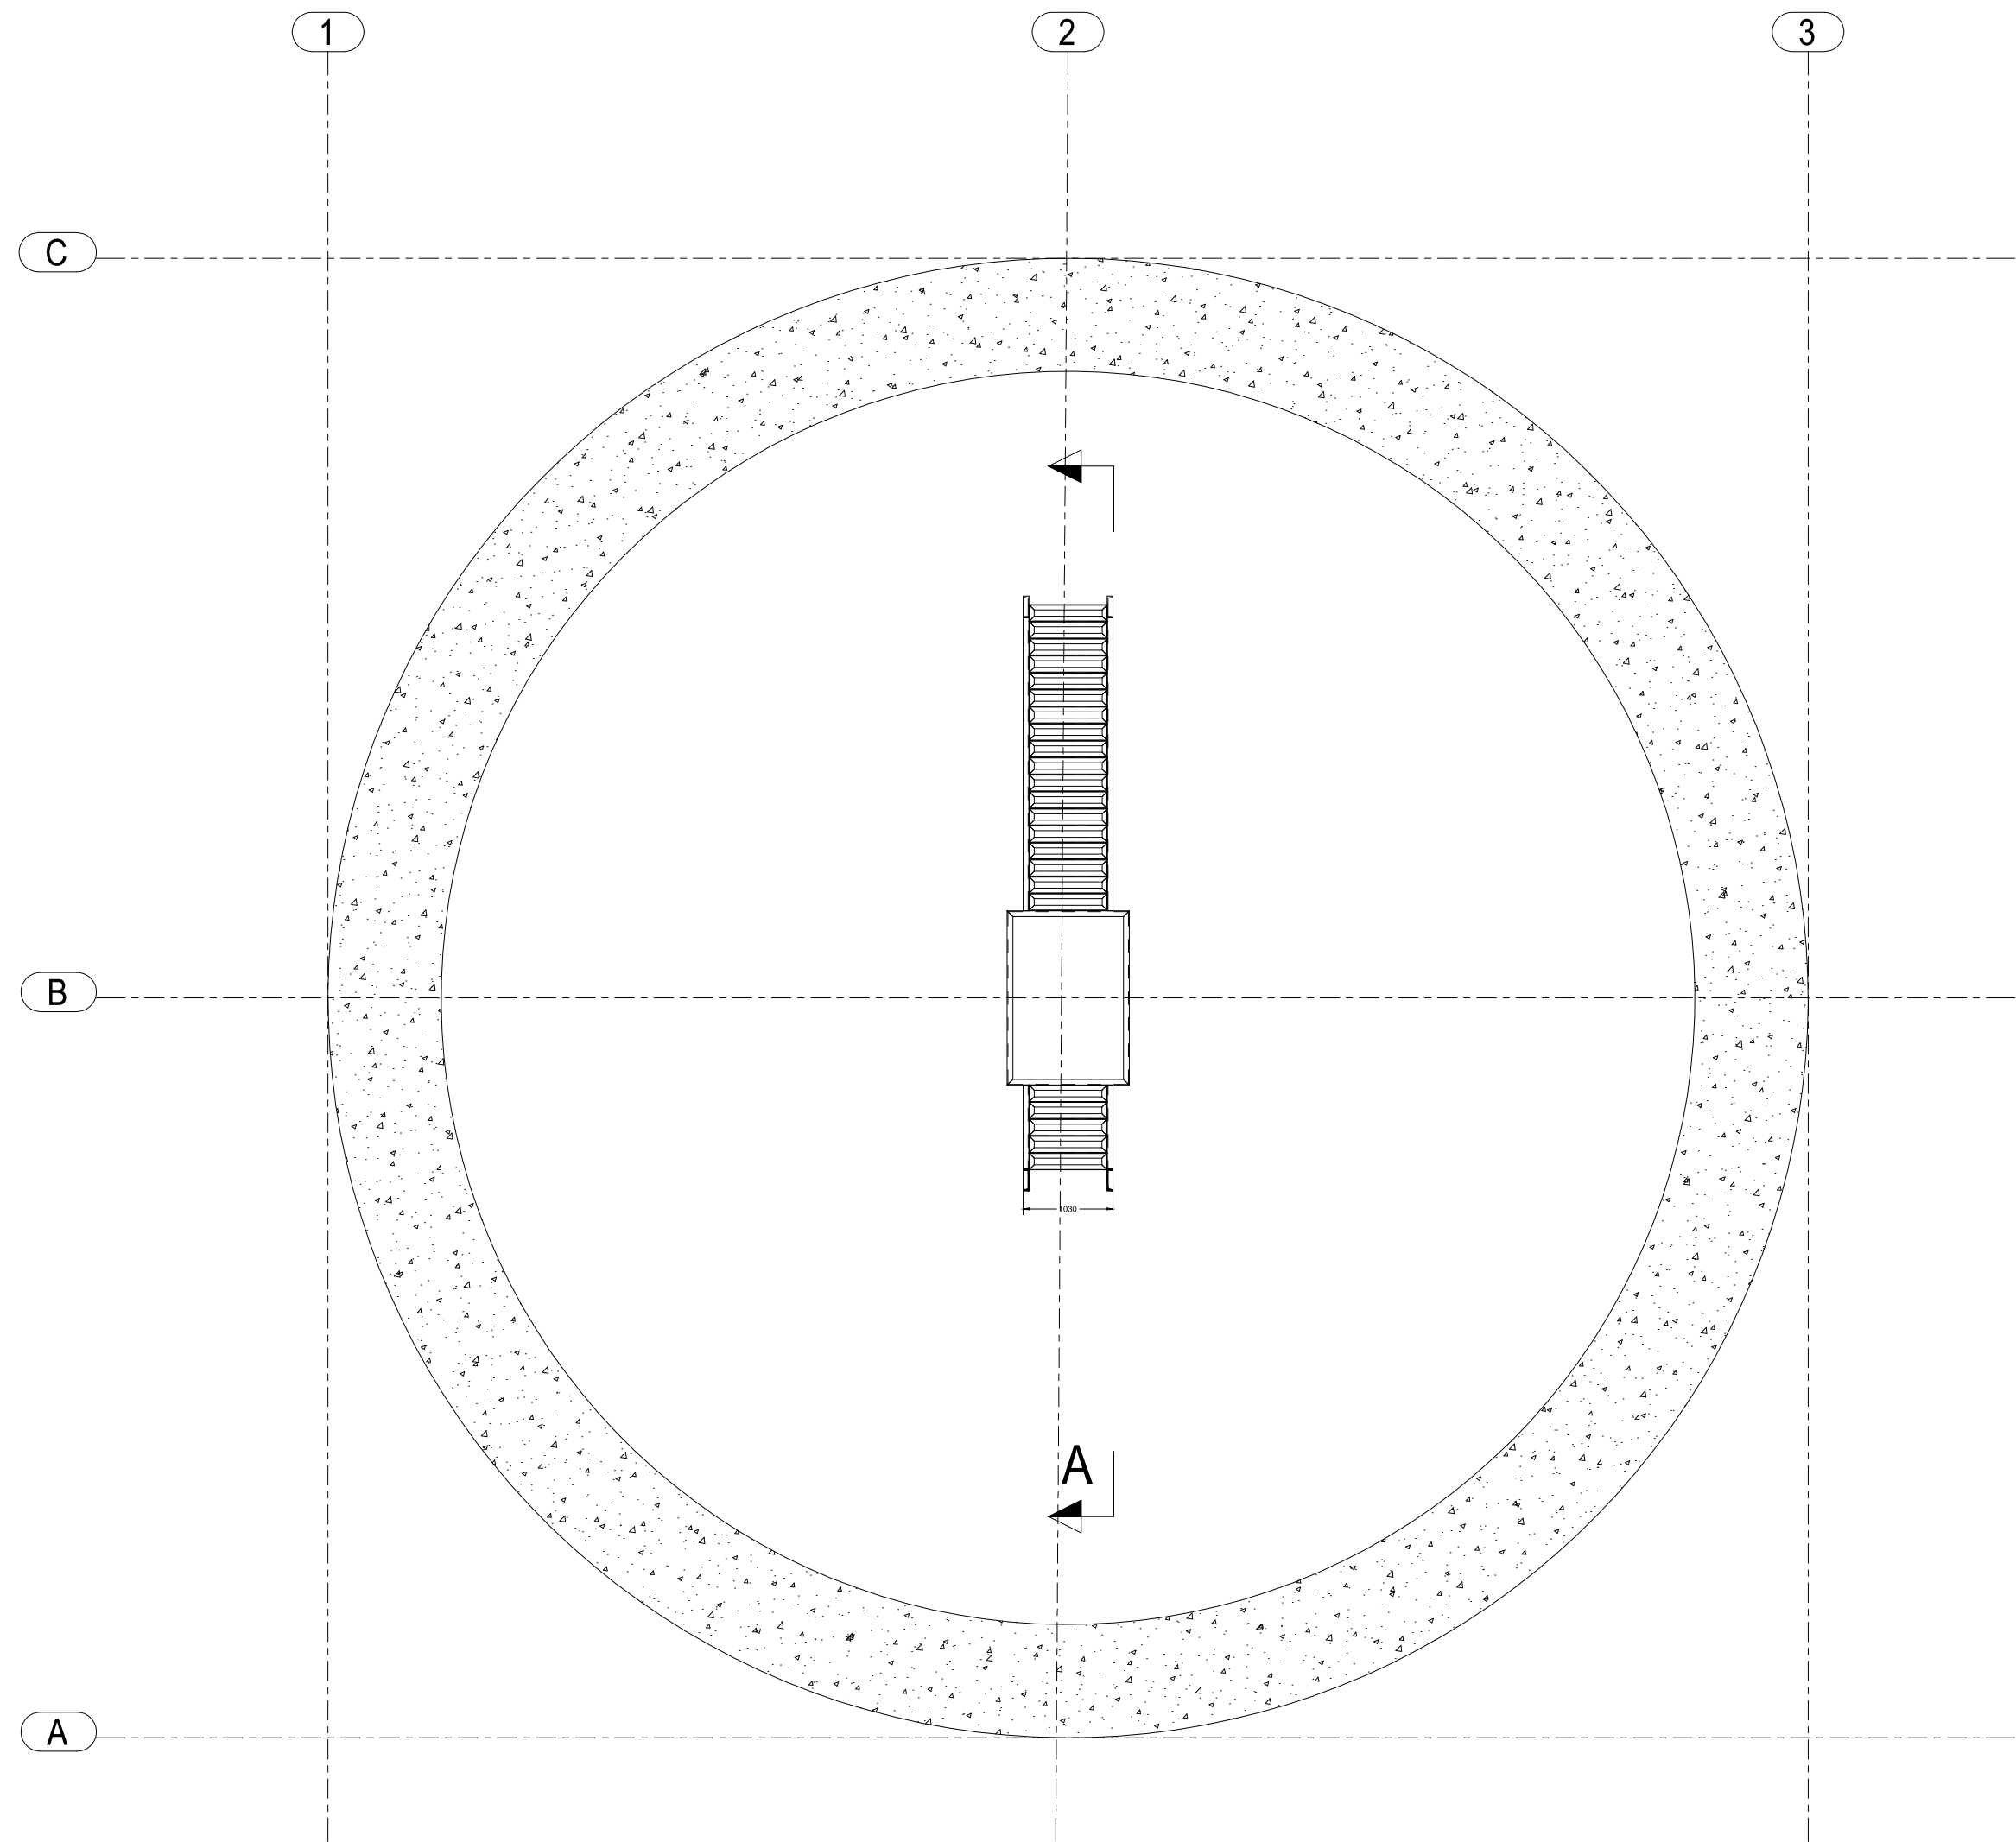

Scale 1:75

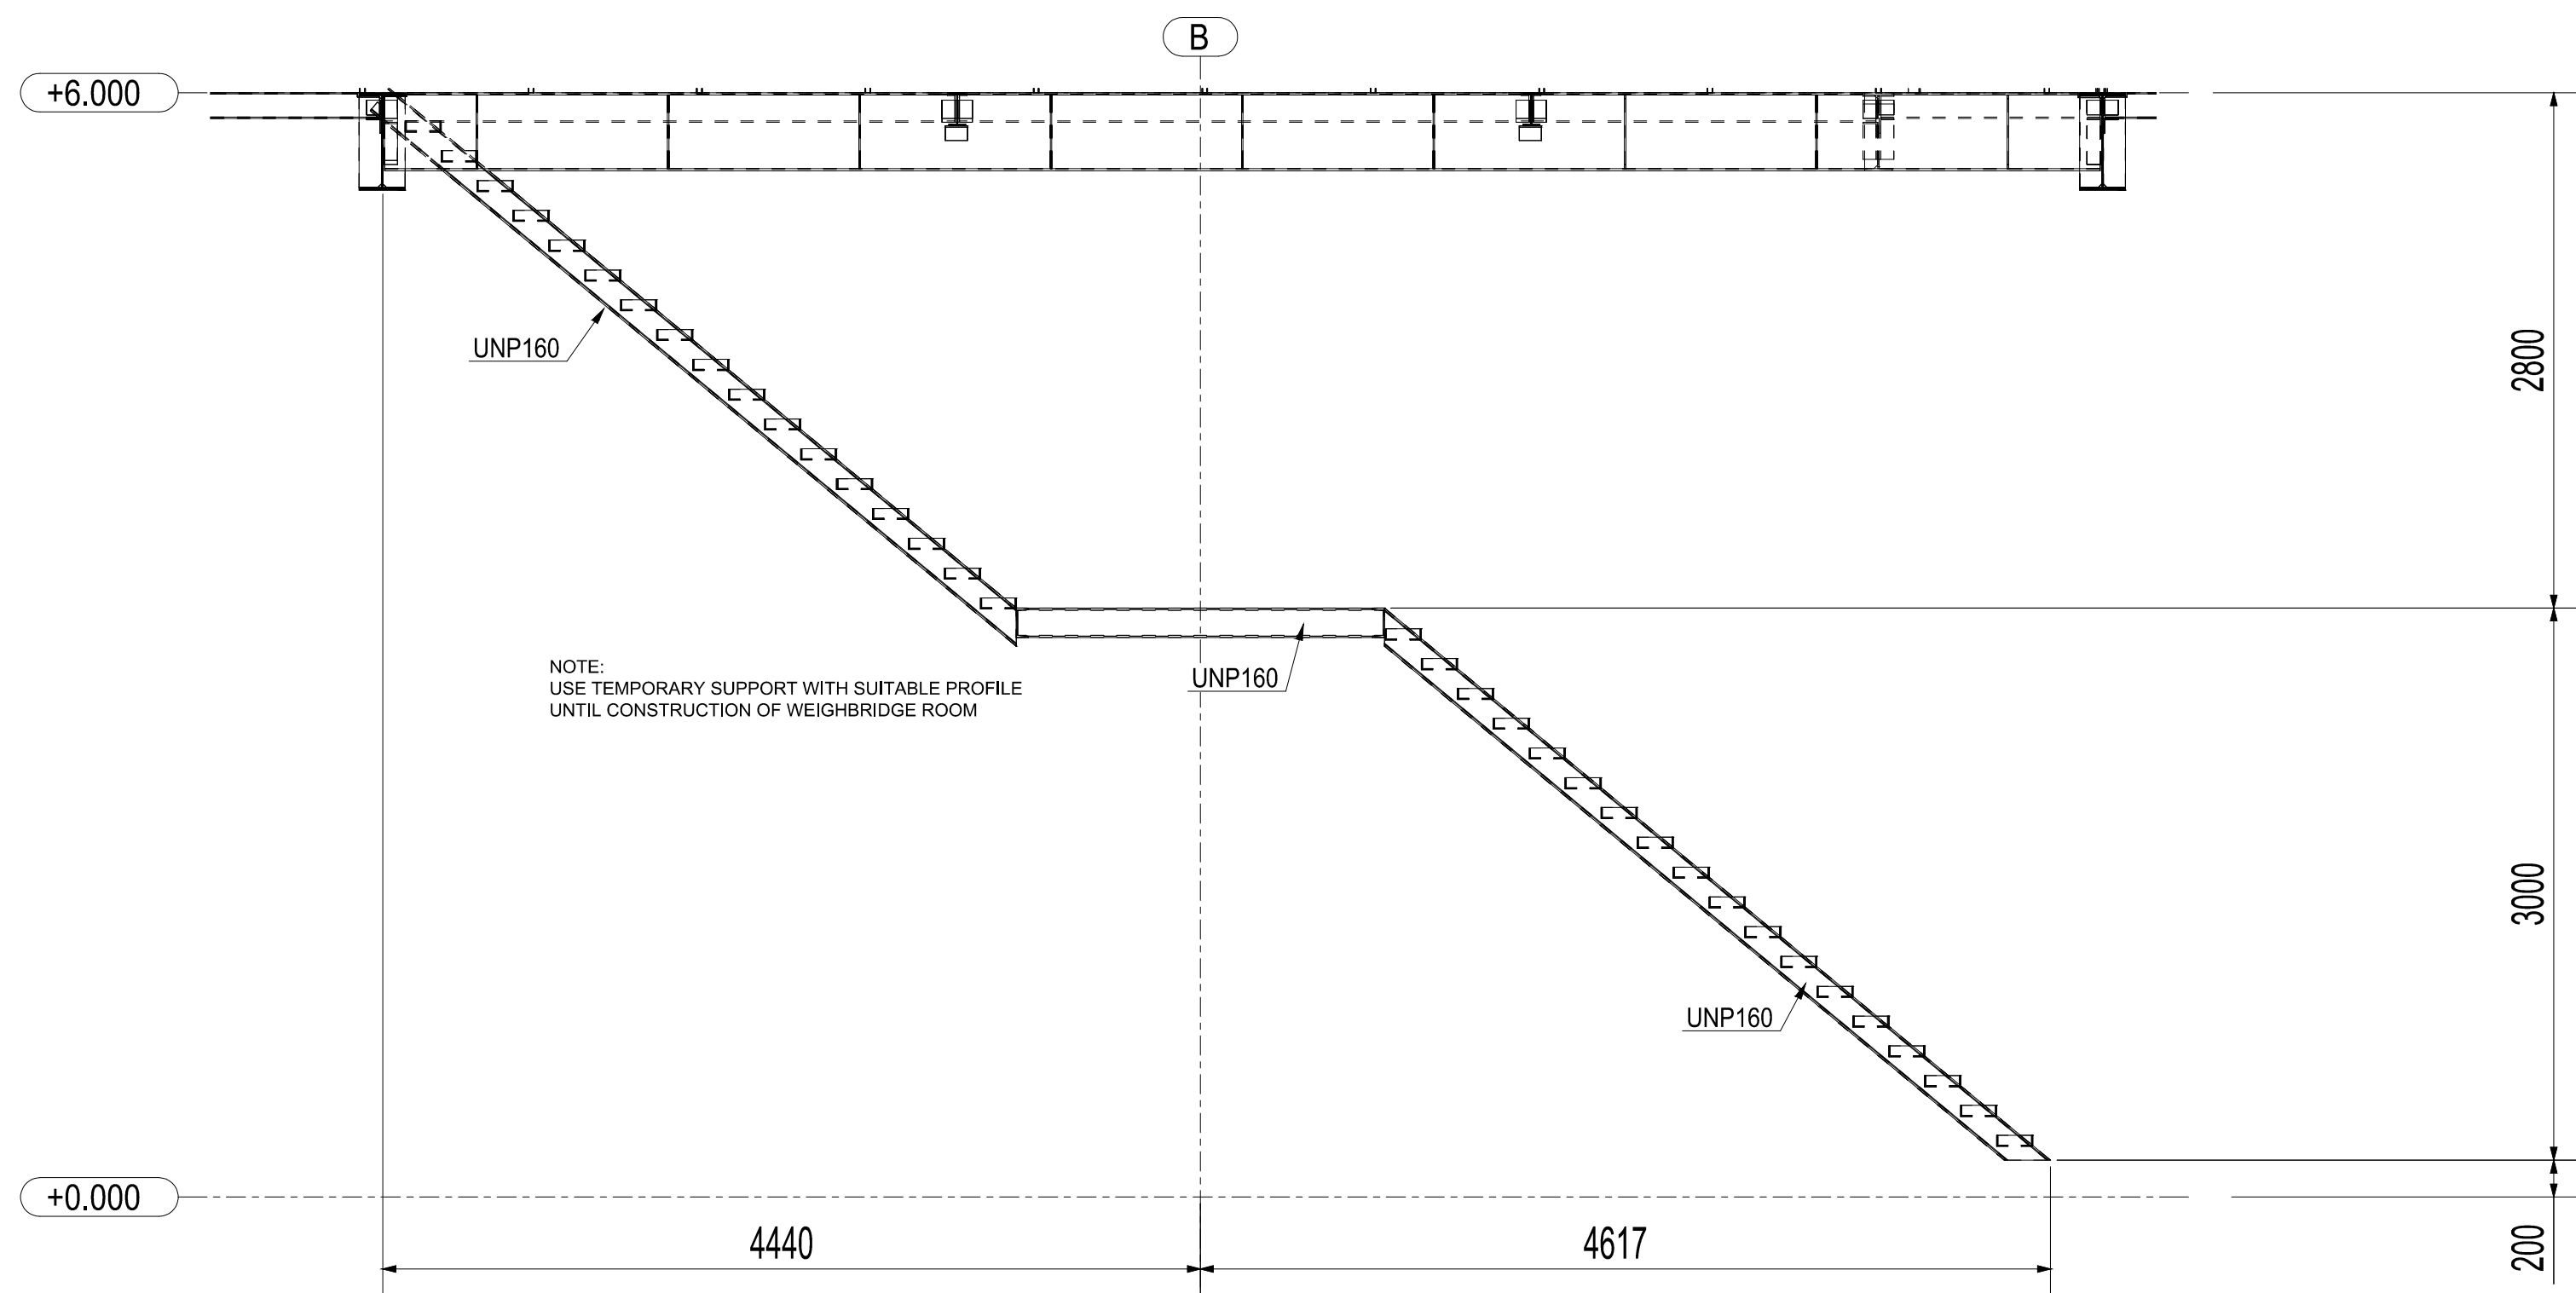

A - A

SC:1:35

NOTES

IFA	V.Farokhi	N.Malek	K.Bahrami	A.Sajedi	08/04/25
IFT	V.Farokhi	N.Malek	K.Bahrami	A.Sajedi	07/19/25
STATUS	DESIGN	DRAWN	CHECKED	APPROVED	DATE
DRAWING NO.: S-H-STR-02-24					REV. NO.: 01

SCALE	FORMAT: DWG	FILE NO.
CONTRACT NO.	DESIGN TYPE	BASIC DESIGN ☐ DETAIL DESIGN ☒
CLIENT:	CONTRACTOR:	 PT. PAYA TARH ANDISH
HEGMATAN CEMENT Co.	PAYA TARH ANDISH Co.	

REFERENCE DOCUMENT &DWG

S-H-STR-01

LEGENDS

NOTES






IFA	V.Farokhi	N.Malek	K.Bahrani	A.Sajedi	08/04/25
IFT	V.Farokhi	N.Malek	K.Bahrani	A.Sajedi	07/19/25
STATUS	DESIGN	DRAWN	CHECKED	APPROVED	DATE
DRAWING NO.: S-H-STR-02-25					REV. NO.: 01



DRAWING NO.:	S-H-STR-02-25	REV. NO.:	01
--------------	---------------	-----------	----

SCALE	FORMAT: DWG	FILE NO.
-------	-------------	----------


CONTRACT NO.	DESIGN TYPE	BASIC DESIGN ☐	DETAIL DESIGN ☒
--------------	-------------	---------------------------------------	---

CLIENT:	CONTRACTOR:
---------	-------------

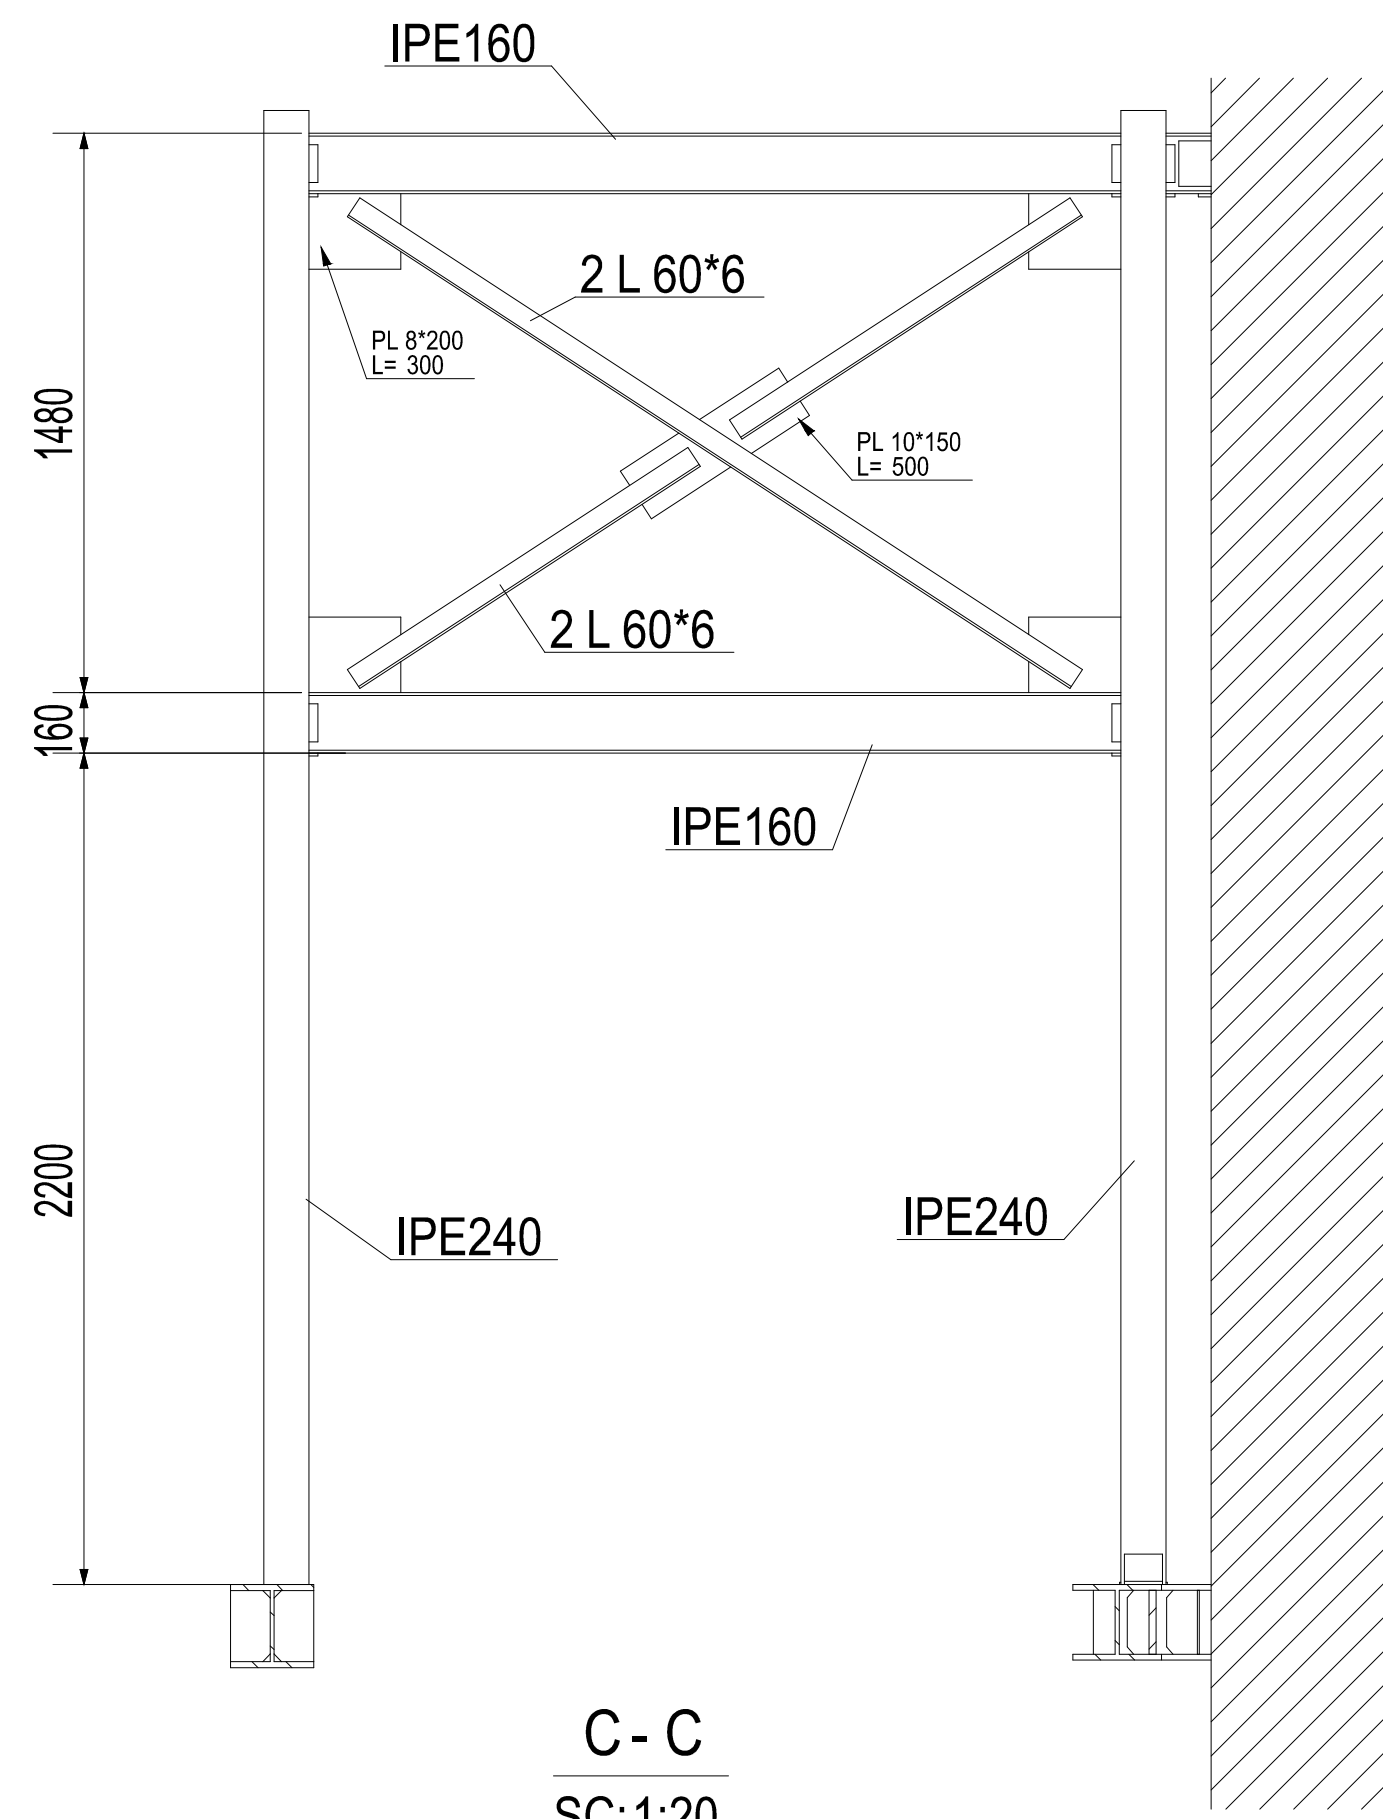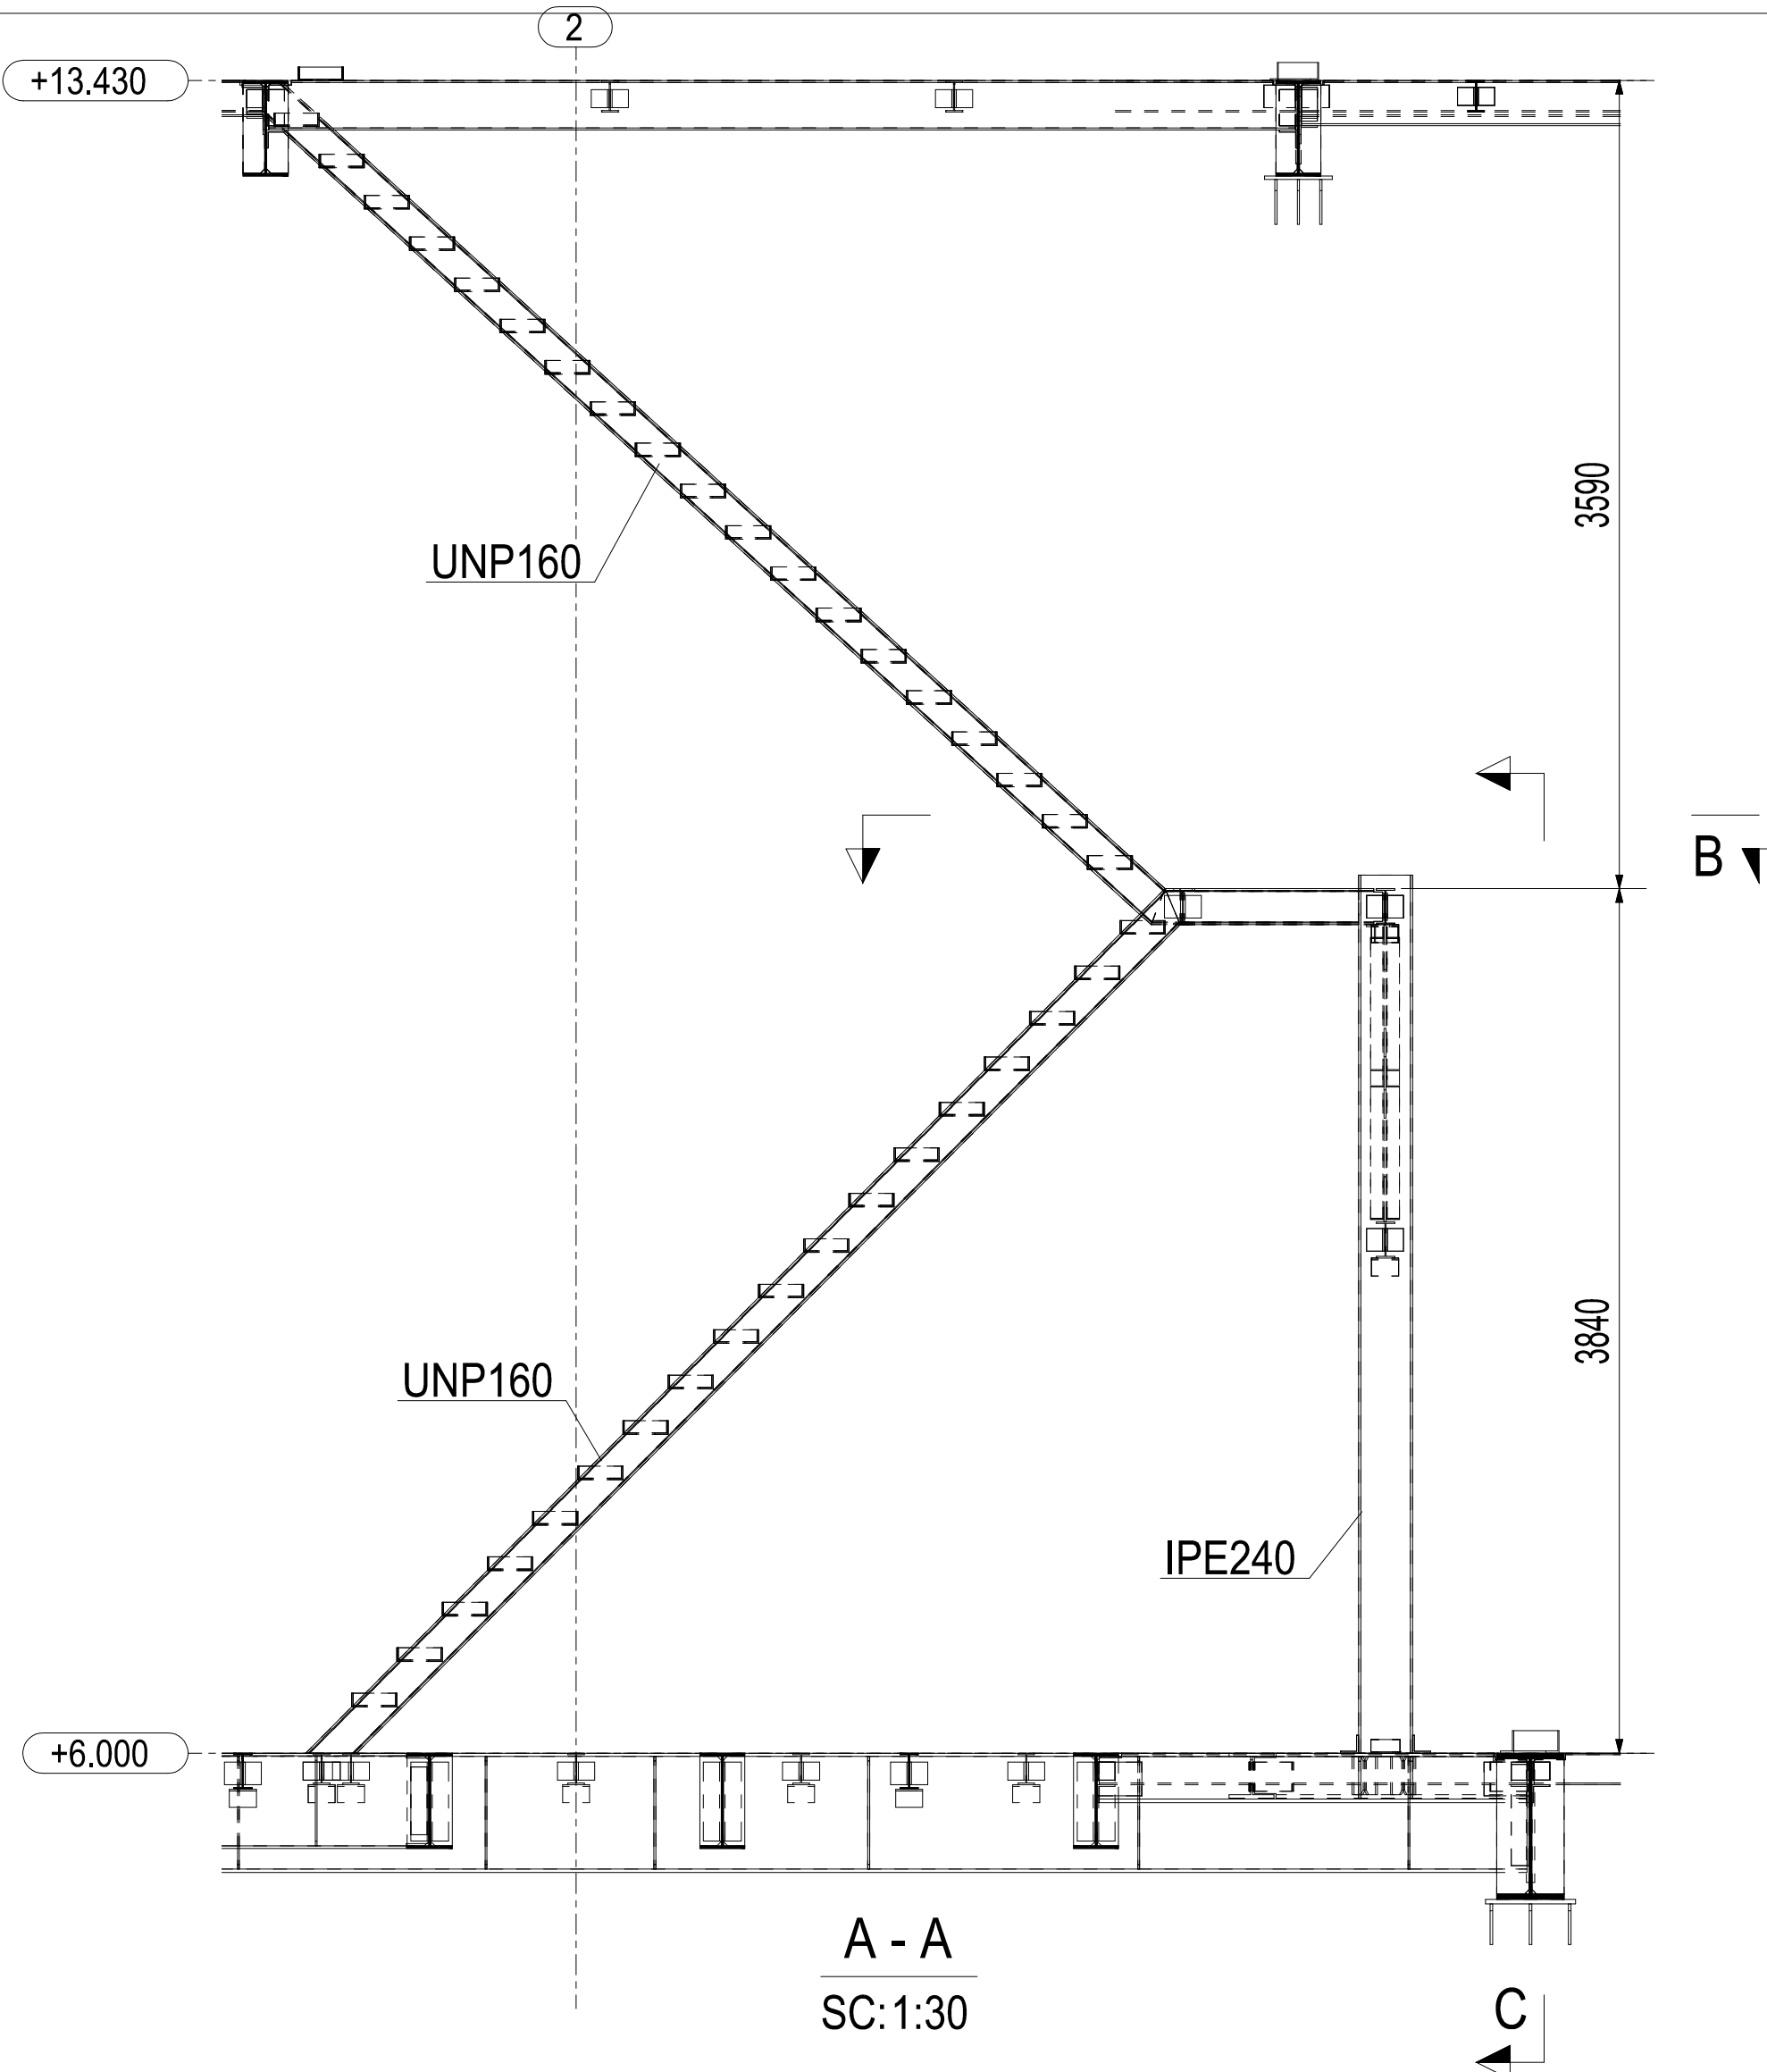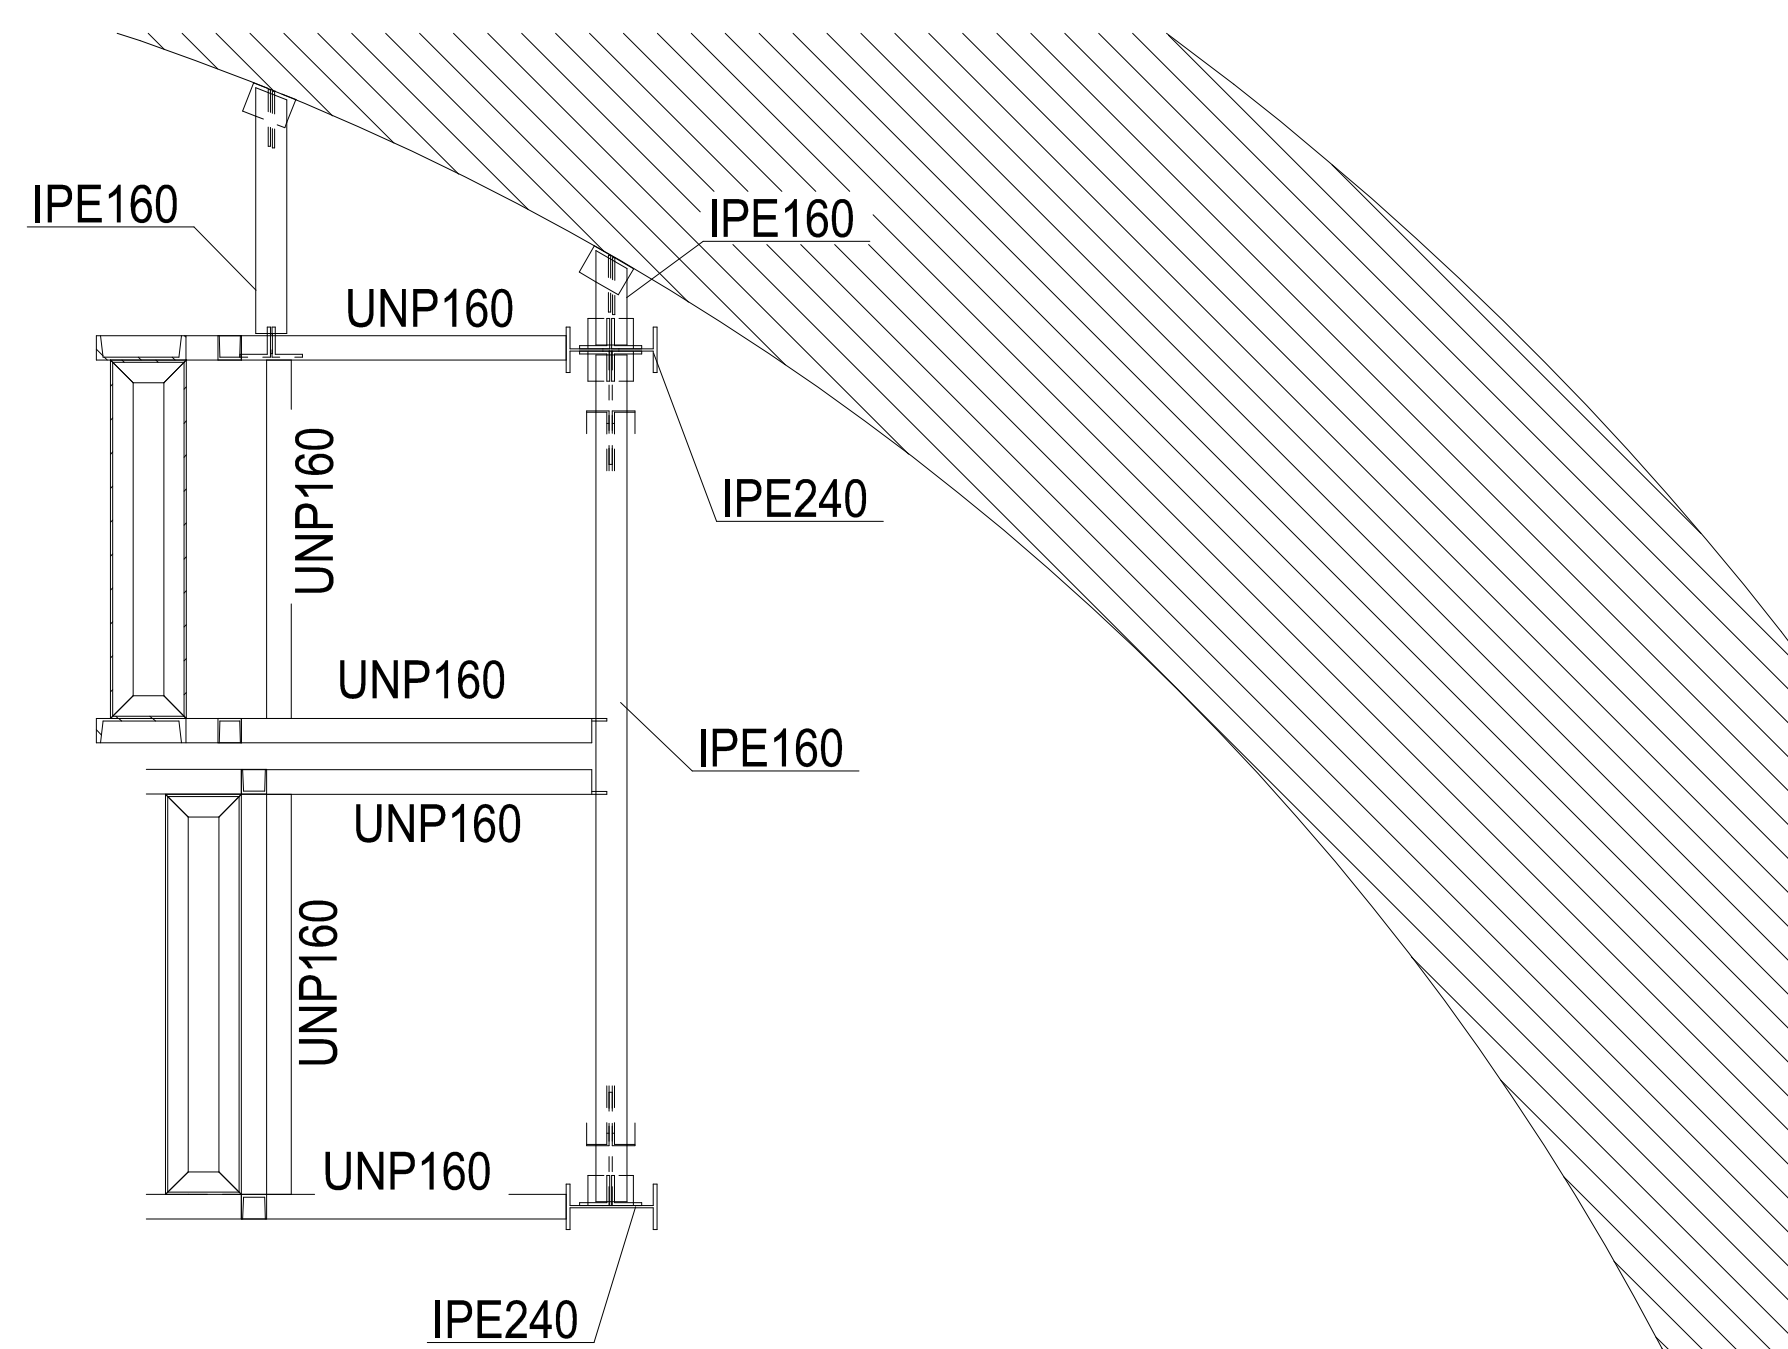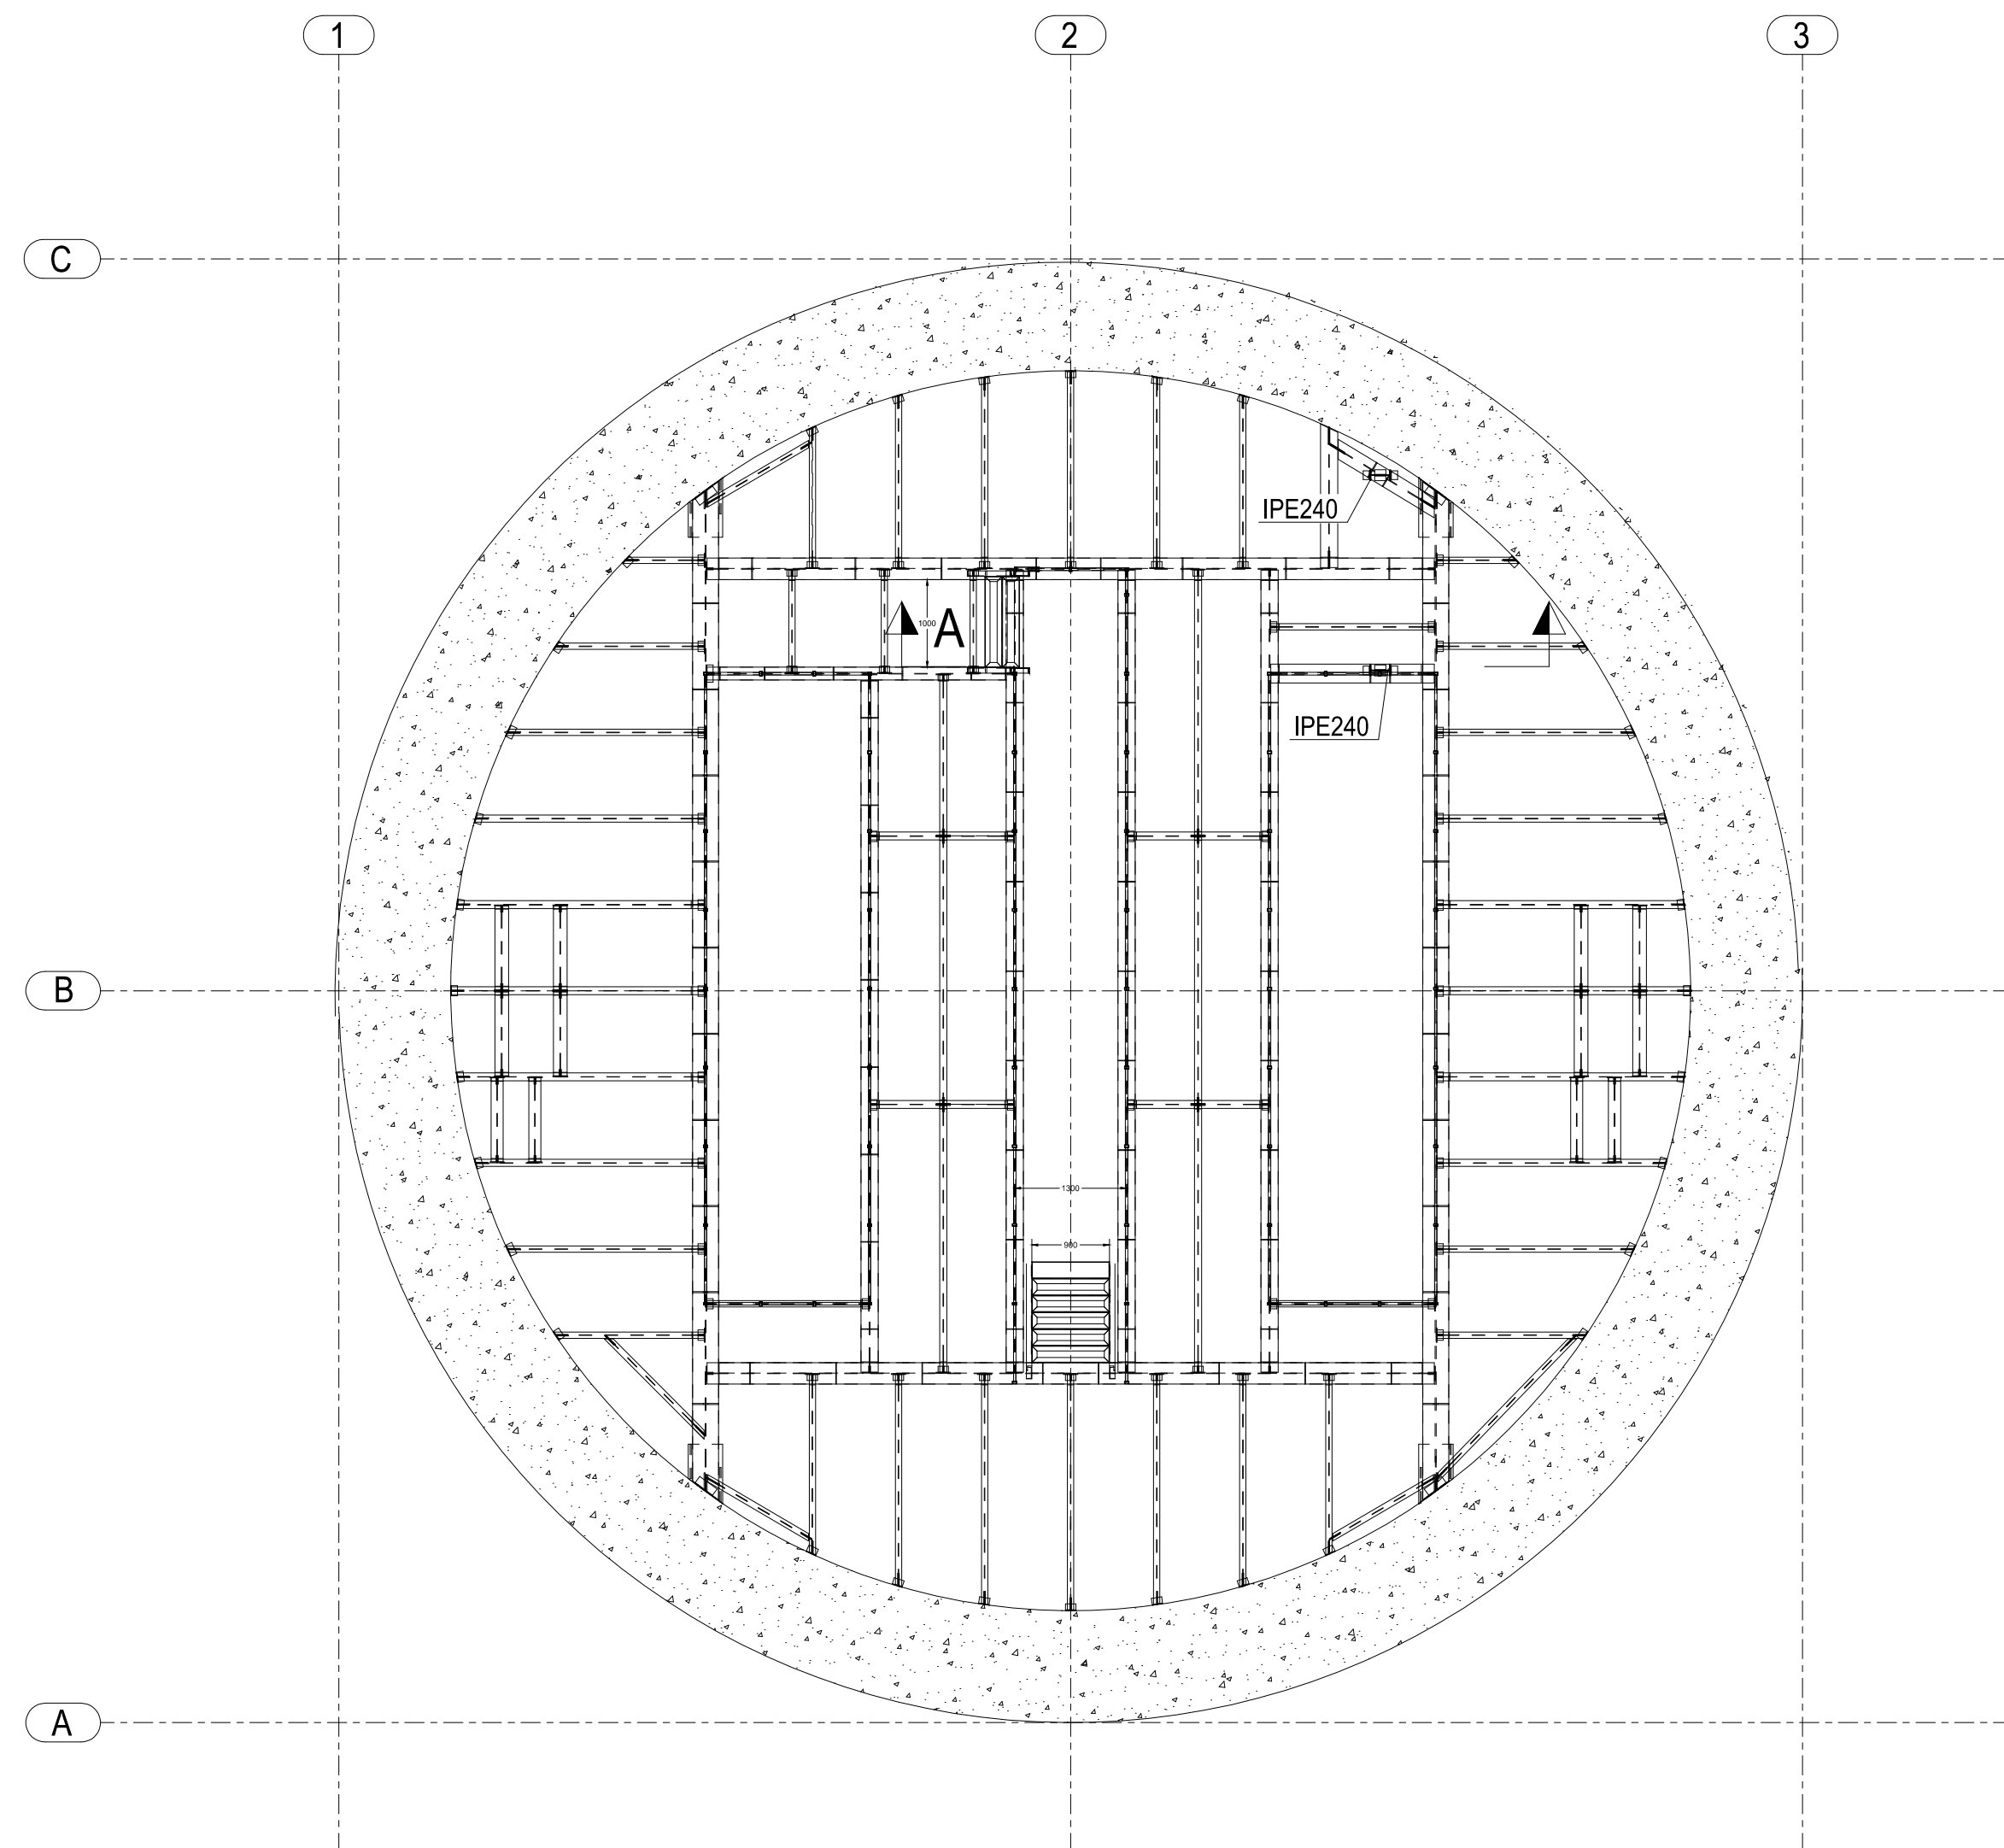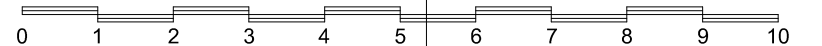

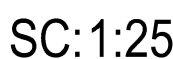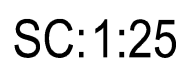


SCALE	FORMAT: DWG	FILE NO.
CONTRACT NO.	DESIGN TYPE BASIC DESIGN ☐ DETAIL DESIGN ☒	
CLIENT:	CONTRACTOR: HEGMATAN CEMENT Co. PAYA TARH ANDISH Co.  PAYA TARH ANDISH	

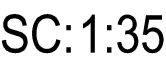

NOTES

IFA	V.Farokhi	N.Malek	K.Bahrami	A.Sajedi	08/04/25
IFT	V.Farokhi	N.Malek	K.Bahrami	A.Sajedi	07/19/25
STATUS	DESIGN	DRAWN	CHECKED	APPROVED	DATE
DRAWING NO.: S-H-STR-02-27					REV. NO: 01

SCALE	FORMAT: DWG	FILE NO.
CONTRACT NO.	DESIGN TYPE	BASIC DESIGN ☐ DETAIL DESIGN ☒
CLIENT:	CONTRACTOR:	 HEGMATAN CEMENT Co. PAYA TARH ANDISH Co.

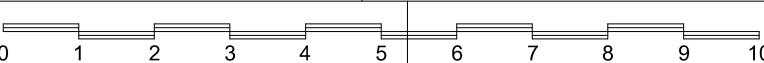

THIS DOCUMENT IS A PROPERTY OF HEGMATAN CEMENT AND IT MUST NOT BE COPIED
NOR TRANSFERRED TO A THIRD PARTY WITHOUT PRIOR AUTHORIZATION




















2

3







4

5

6

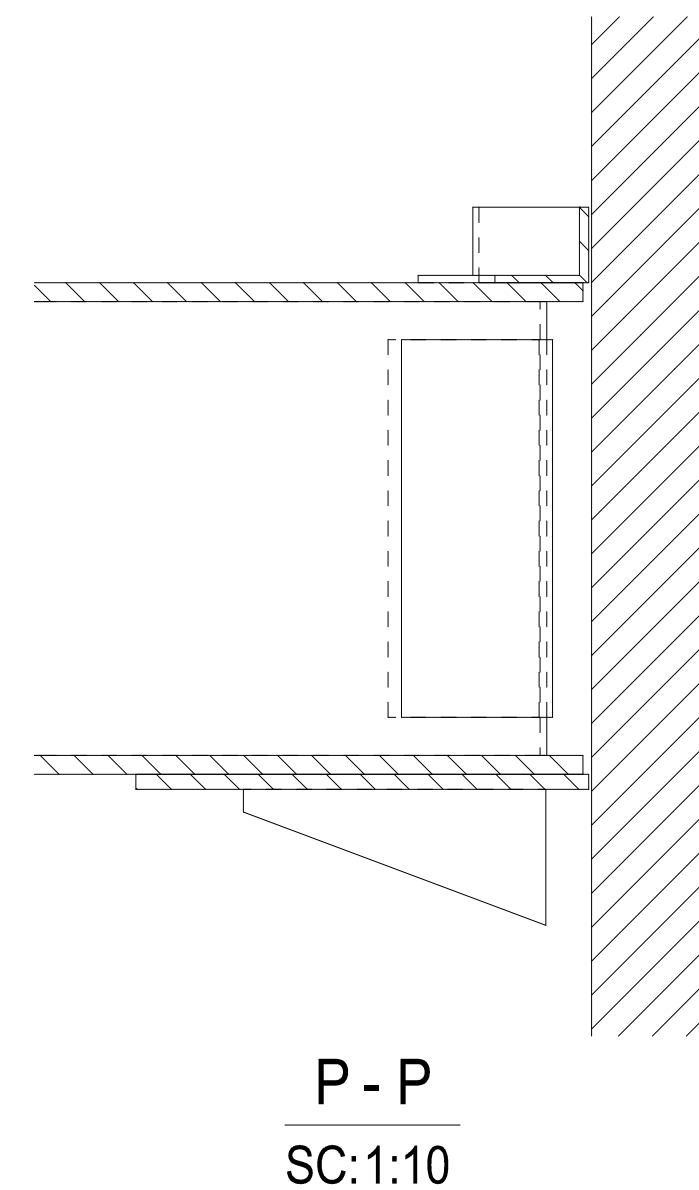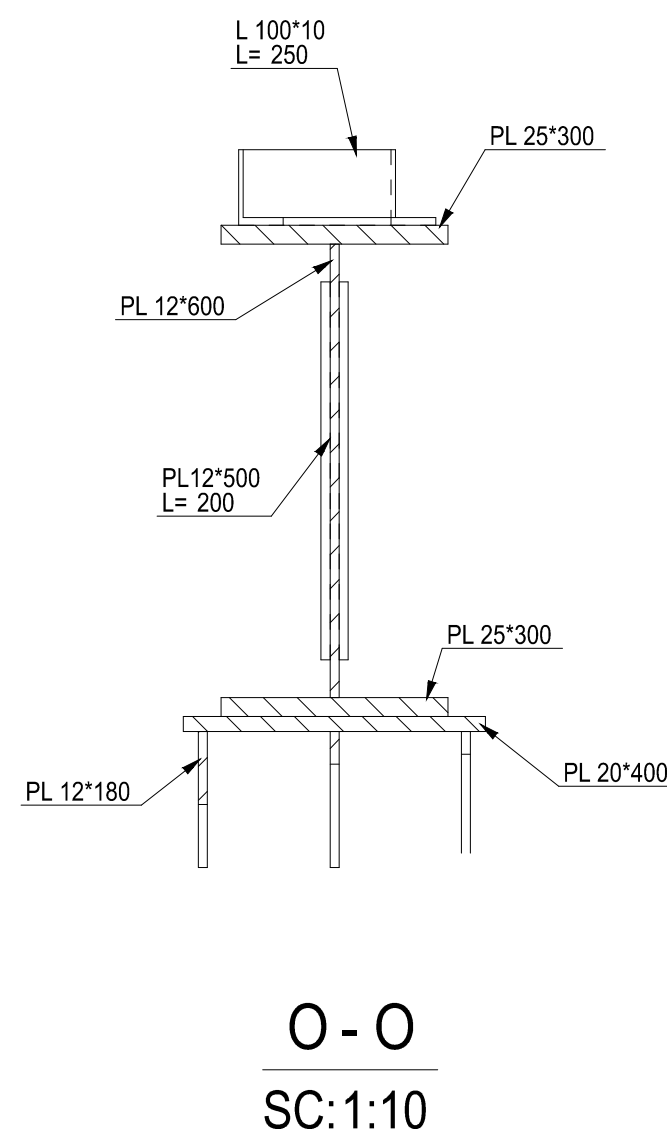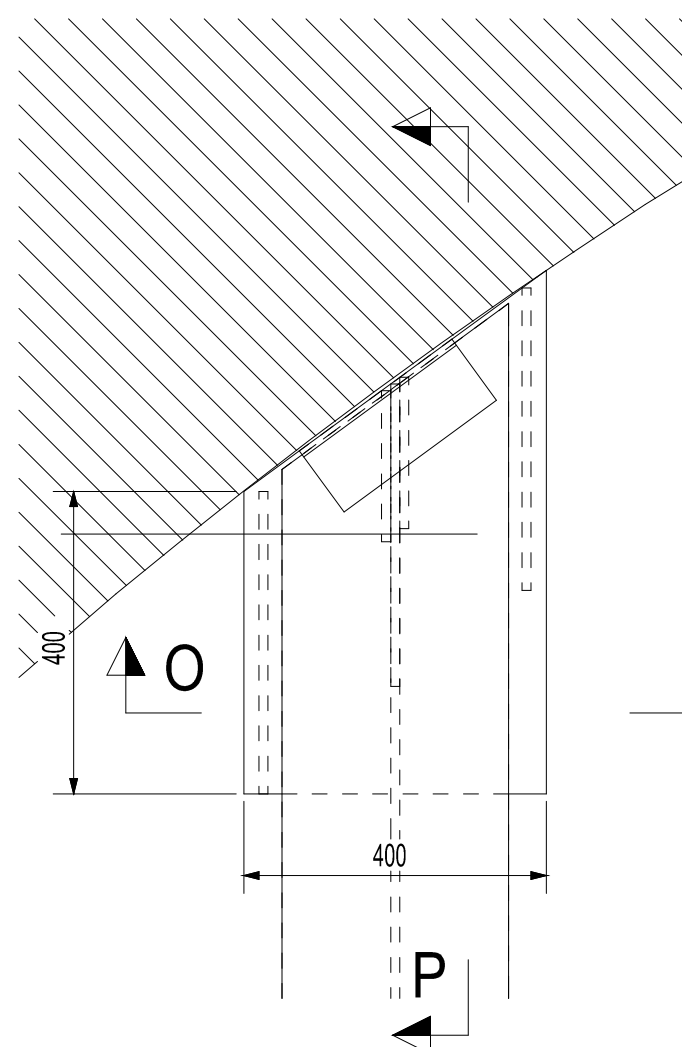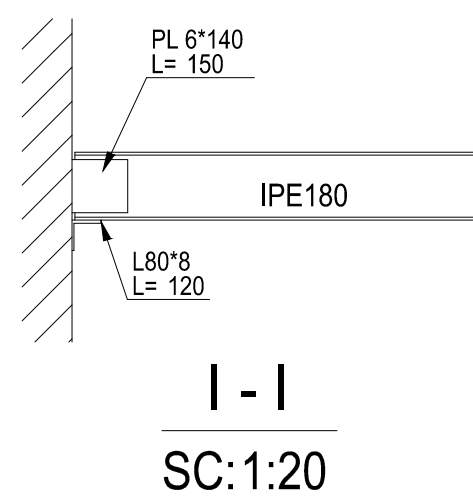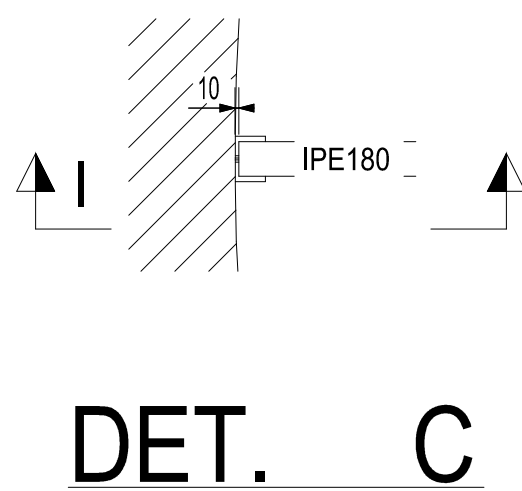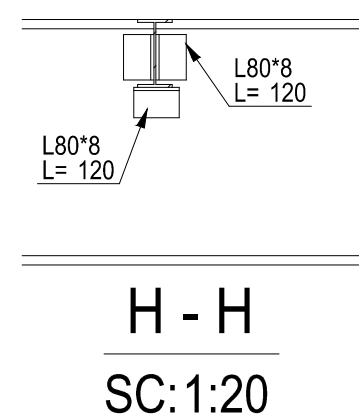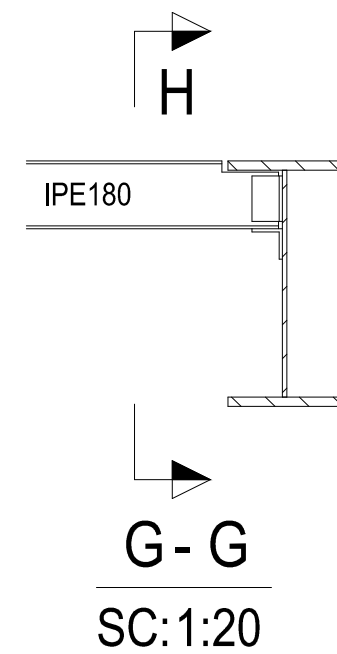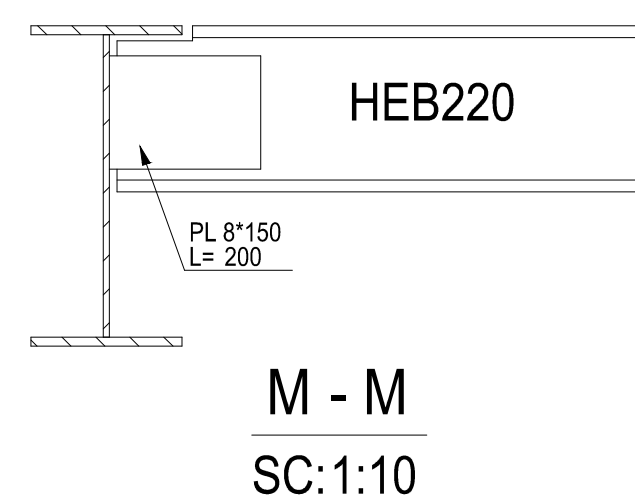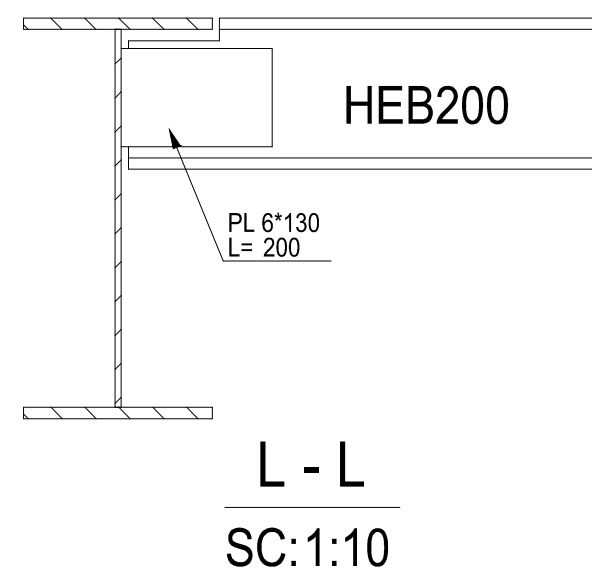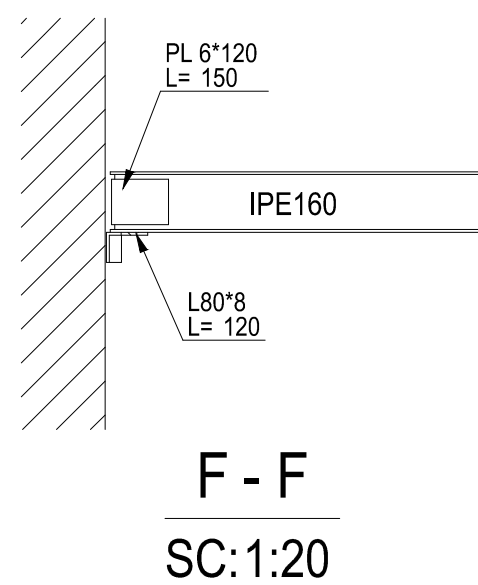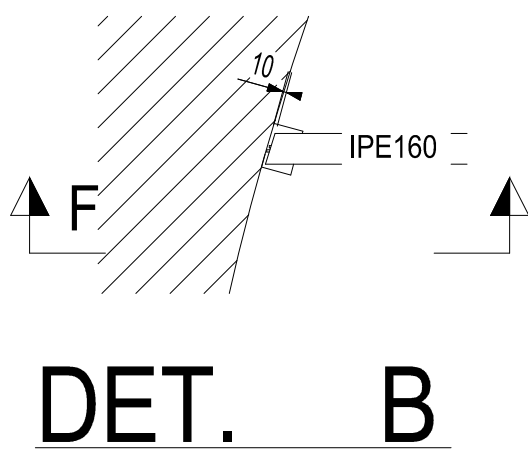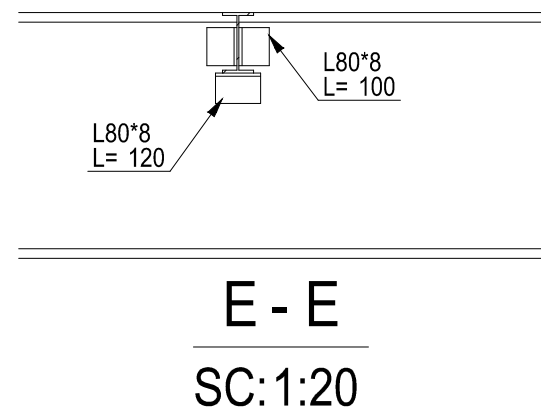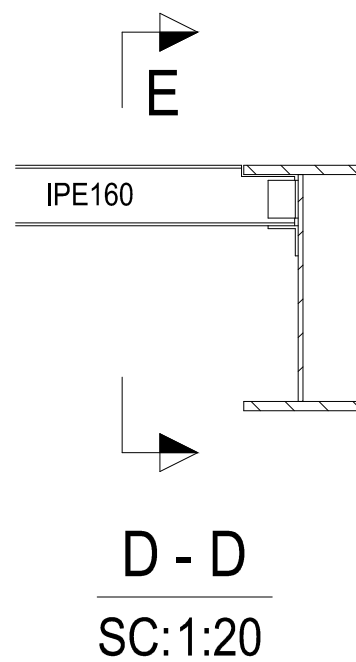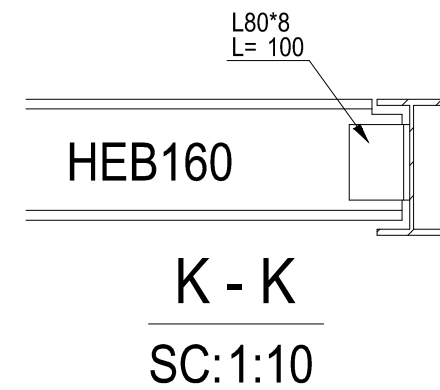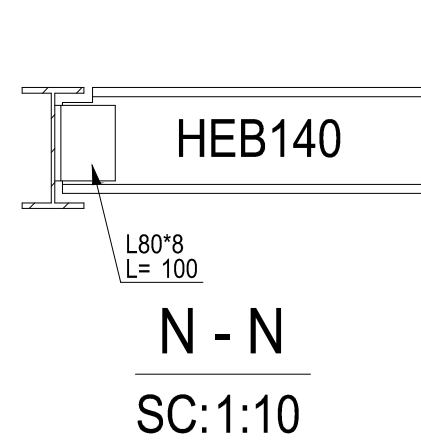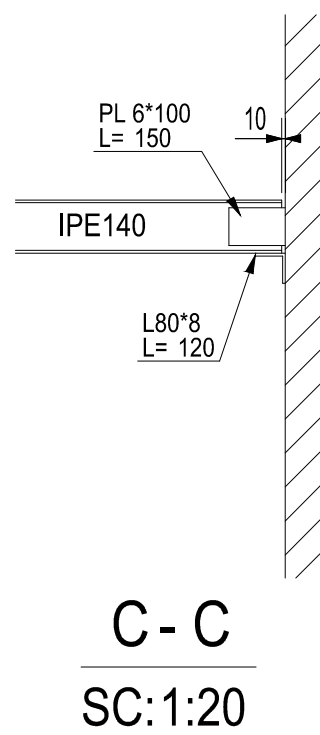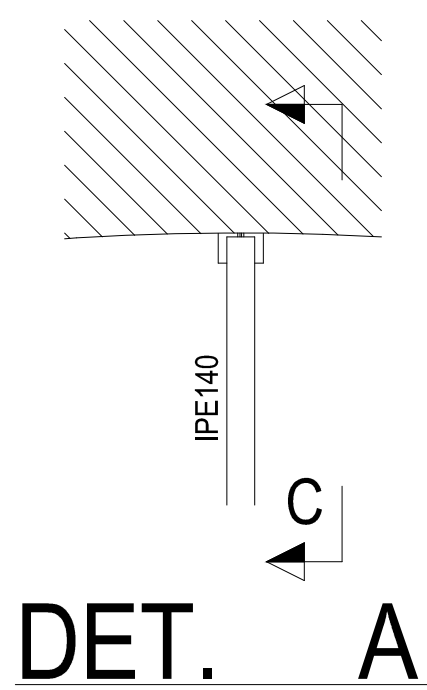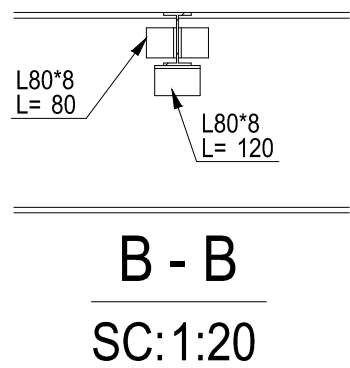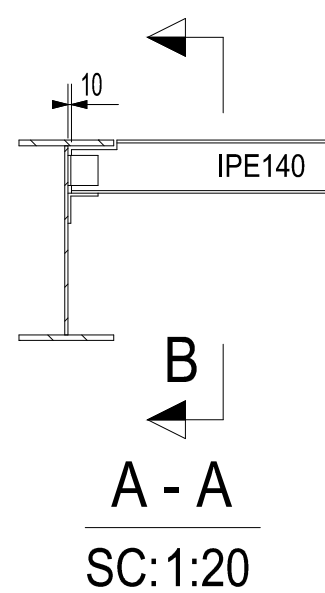

DET. D

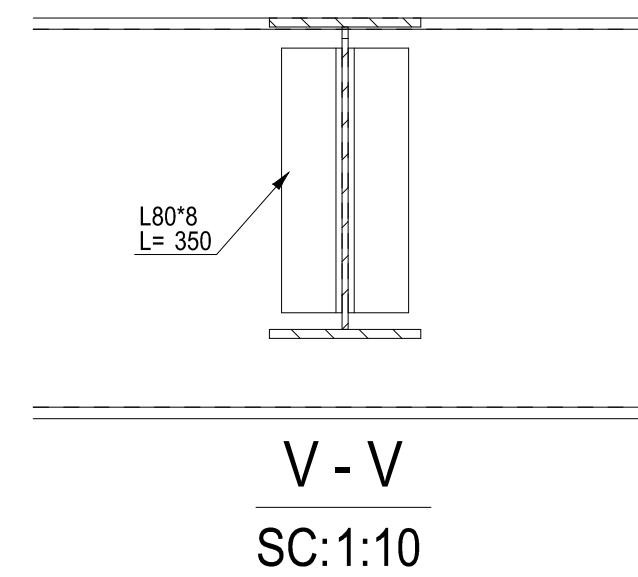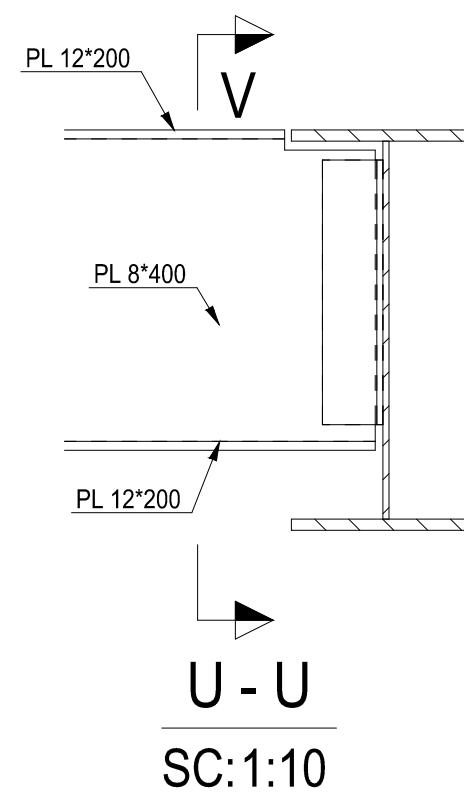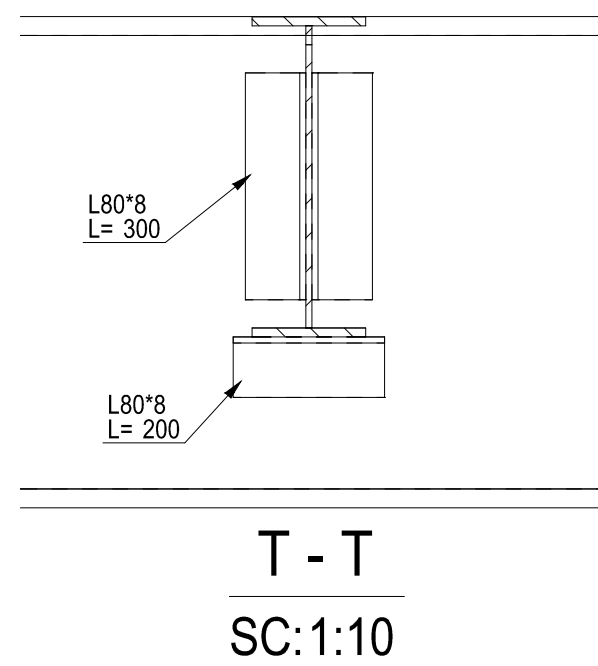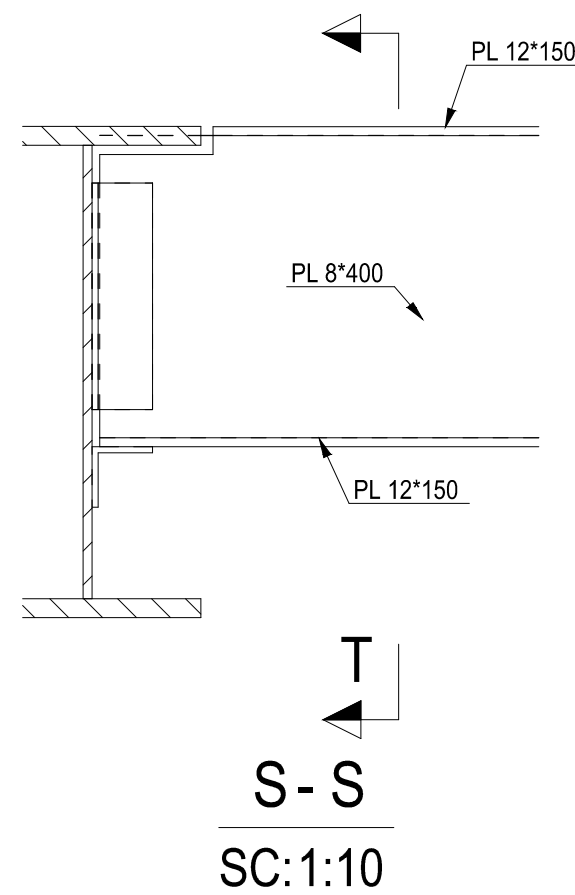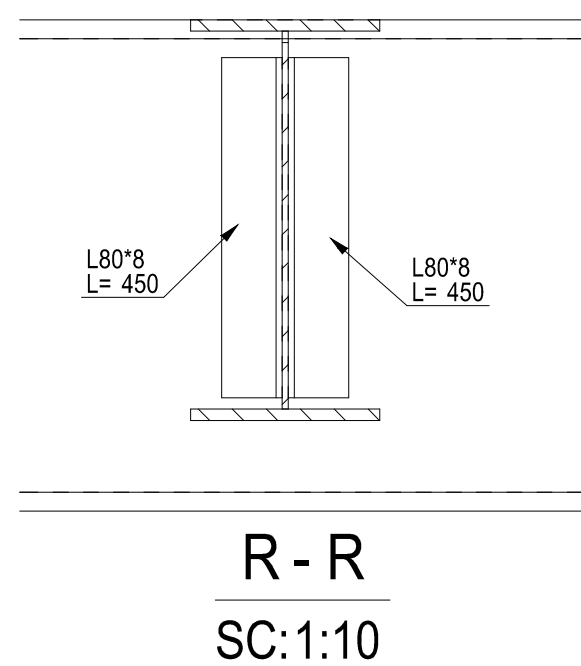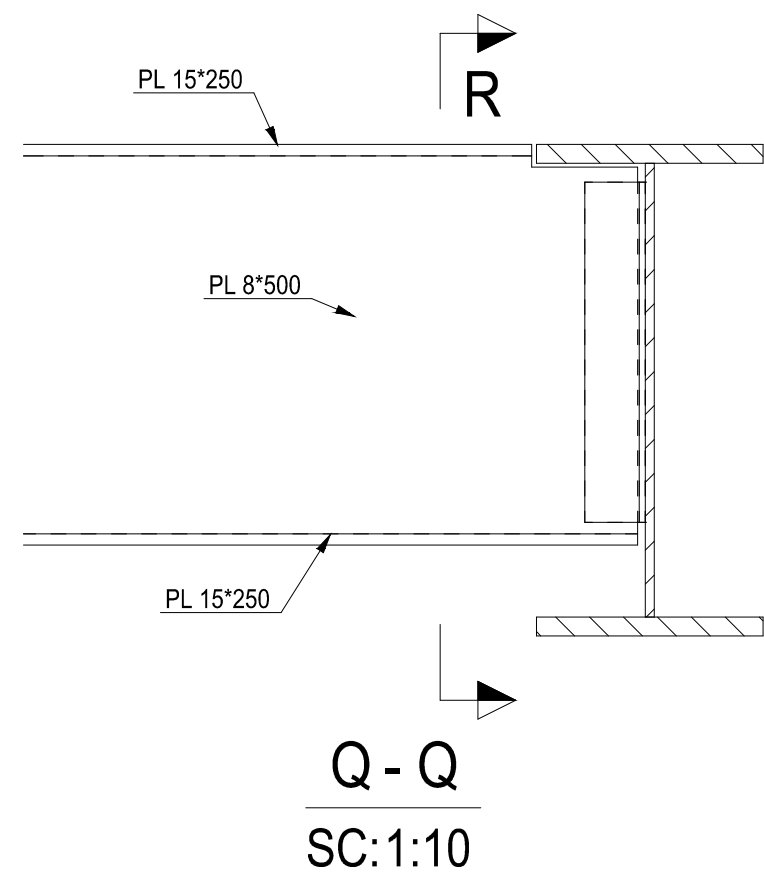

REFERENCE DOCUMENT &DWG

S-H-STR-01










LEGENDS

NOTES

IFA	V.Farokhi	N.Malek	K.Bahrani	A.Sajedi	08/04/25
IFT	V.Farokhi	N.Malek	K.Bahrani	A.Sajedi	07/19/25
STATUS	DESIGN	DRAWN	CHECKED	APPROVED	DATE
DRAWING .NO: .	S-H-STR-02-28				REV .NO: 01


SCALE	FORMAT: DWG	FILE NO.
CONTRACT NO.	DESIGN TYPE	BASIC DESIGN ☐ DETAIL DESIGN ☒
CLIENT:	CONTRACTOR:	
HEGMATAN CEMENT Co.	PAYA TARH ANDISH Co.	

0 1 2 3 4 5 6 7 8 9 10

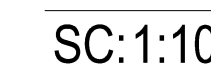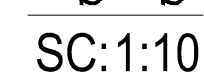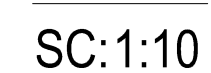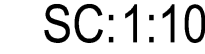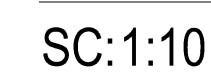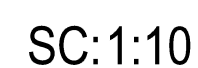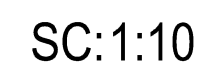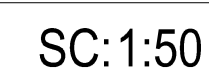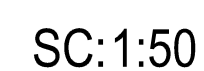

NOTES

PAYA TARH ANDISH Co. 

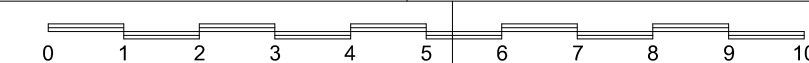

REFERENCE DOCUMENT &DWG





S-H-STR-01

LEGENDS

NOTES

IFA	V.Farokhi	N.Malek	K.Bahrani	A.Sajedi	08/04/25
IFT	V.Farokhi	N.Malek	K.Bahrani	A.Sajedi	07/19/25
STATUS	DESIGN	DRAWN	CHECKED	APPROVED	DATE
DRAWING NO.: S-H-STR-02-30					REV. NO: 01

SCALE	FORMAT: DWG	FILE NO.
CONTRACT NO.	DESIGN TYPE	BASIC DESIGN ☐ DETAIL DESIGN ☒
CLIENT:	CONTRACTOR:	 PATA TARH ANDISH
HEGMATAN CEMENT Co.	PAYA TARH ANDISH Co.	

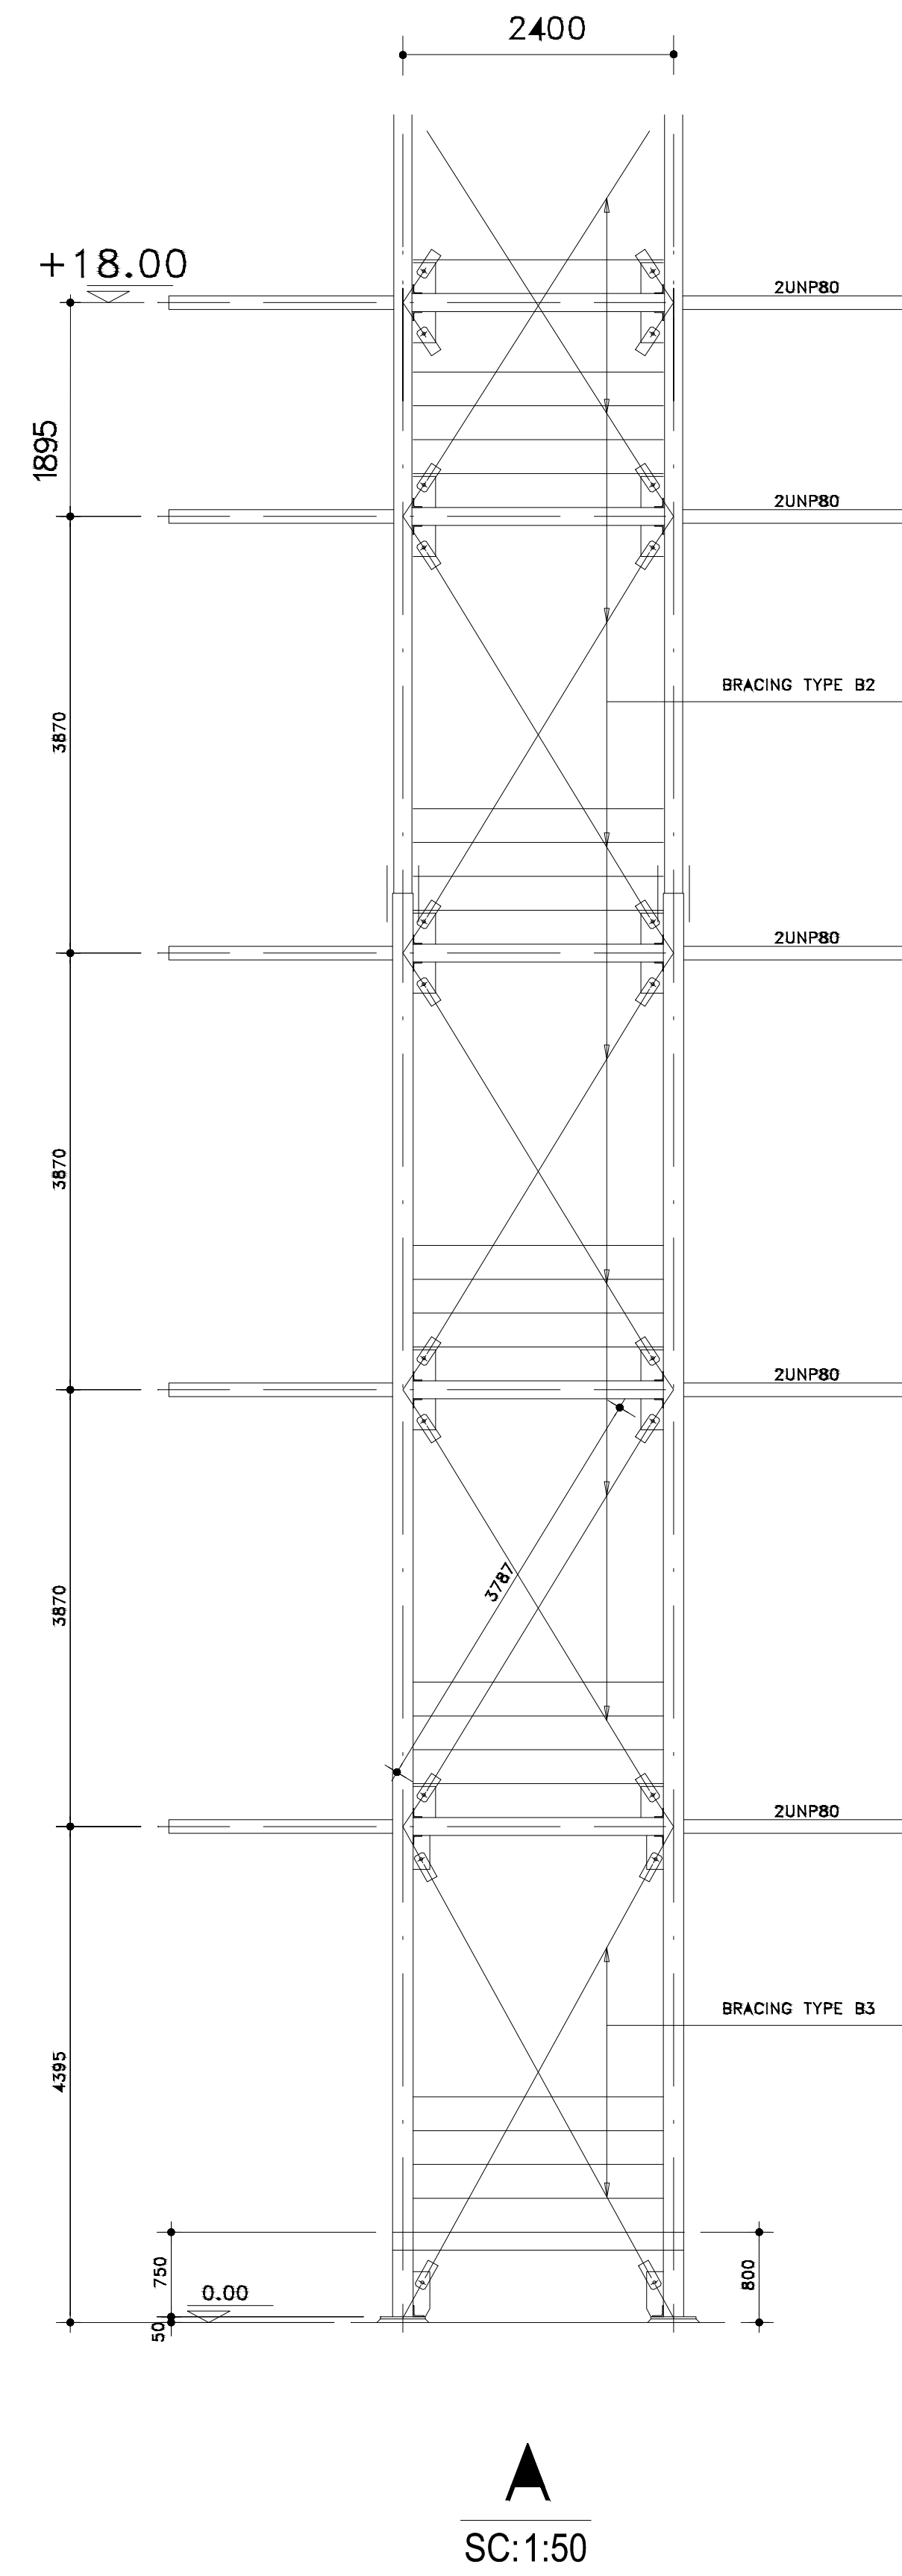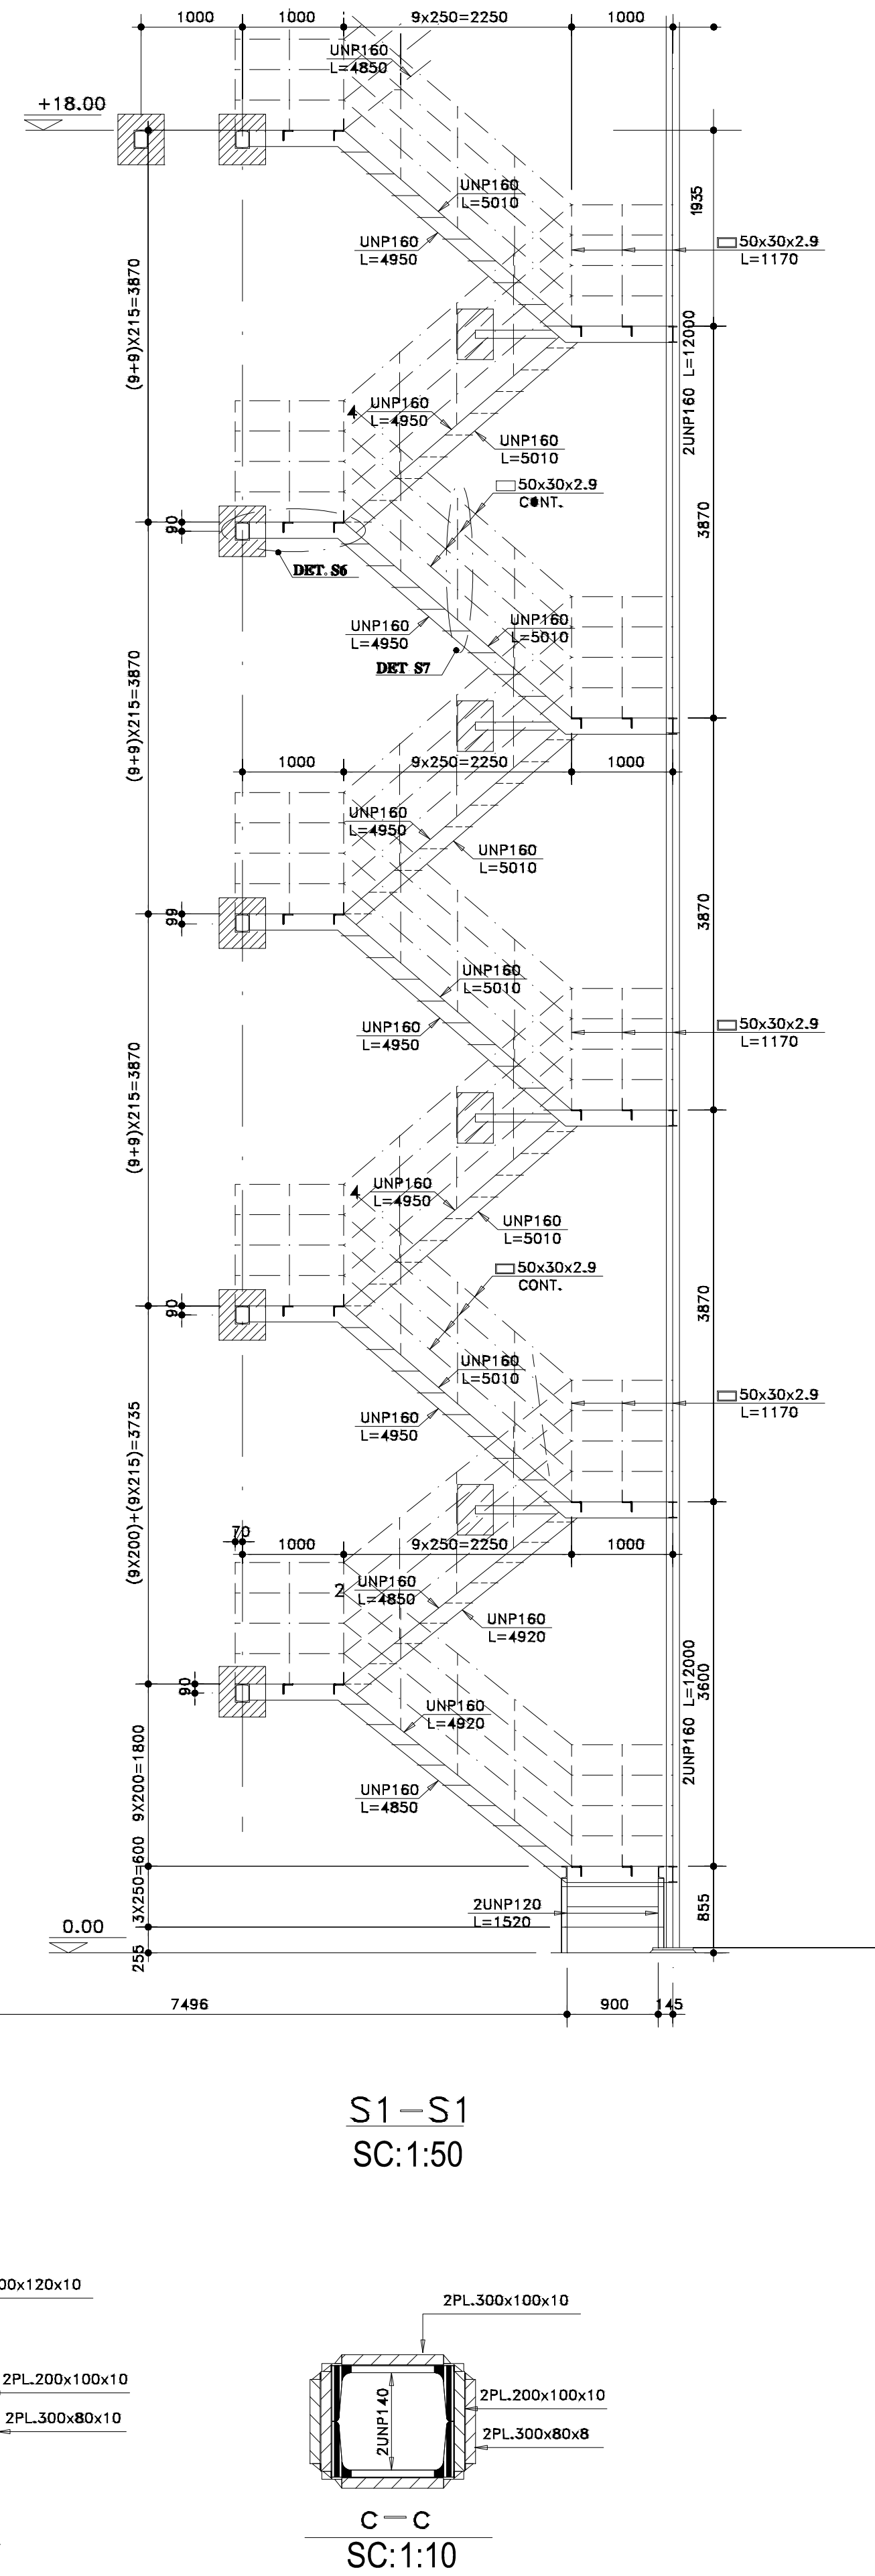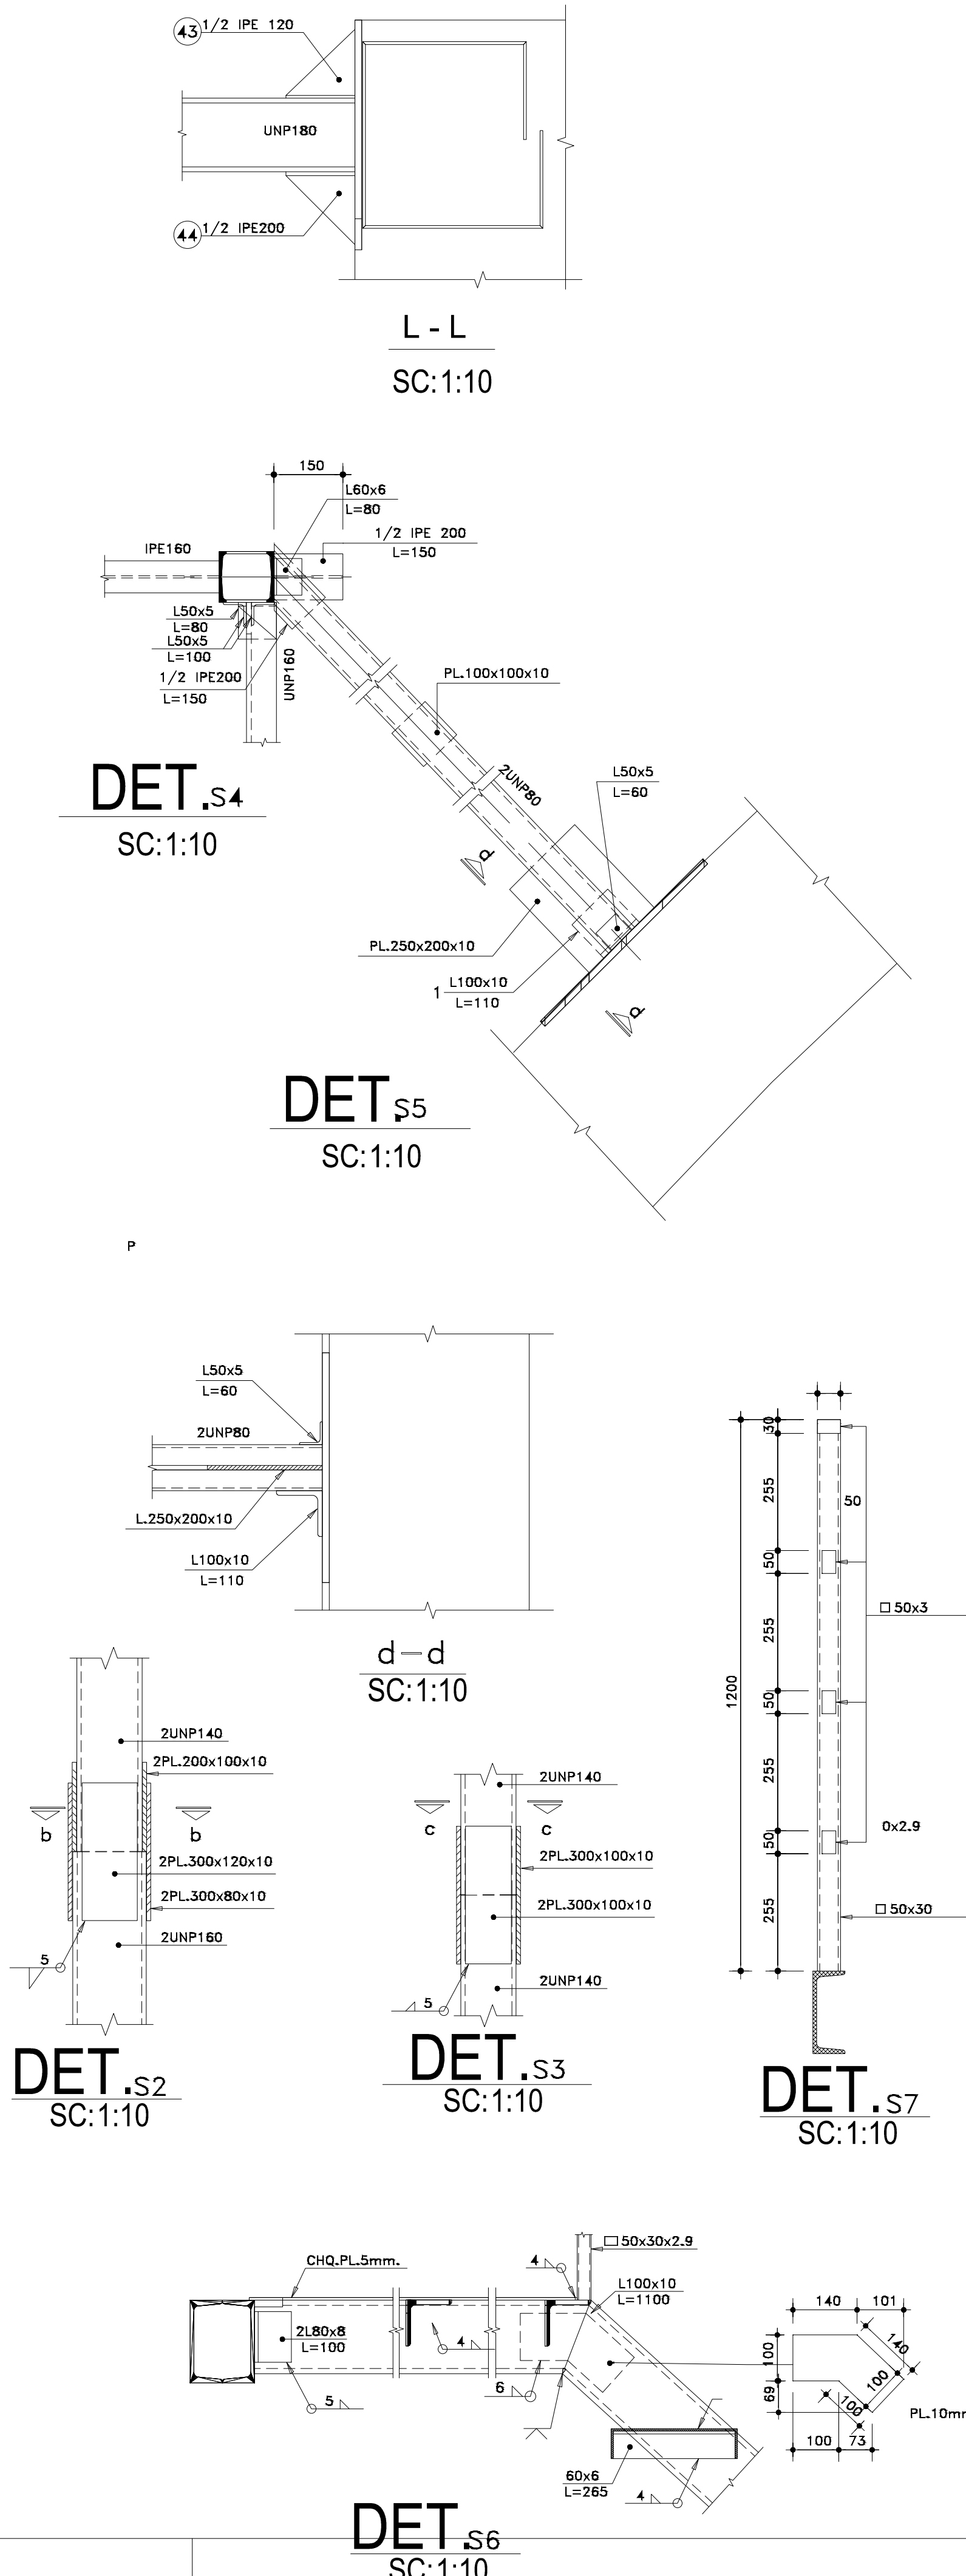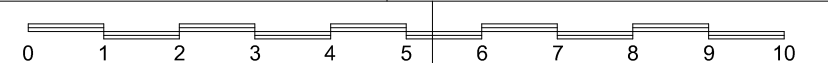

THIS DOCUMENT IS A PROPERTY OF HEGMATAN CEMENT AND IT MUST NOT BE COPIED
OR TRANSFERRED TO A THIRD PARTY WITHOUT PRIOR AUTHORIZATION

THIS DOCUMENT IS A PROPERTY OF HEGMATAN CEMENT AND IT MUST NOT BE COPIED
NOR TRANSFERRED TO A THIRD PARTY WITHOUT PRIOR AUTHORIZATION

L

M

REFERENCE DOCUMENT &DWG

S-H-STR-01

LEGENDS

NOTES

IFA	V.Farokhi	N.Malek	K.Bahrani	A.Sajedi	08/04/25	
IFT	V.Farokhi	N.Malek	K.Bahrani	A.Sajedi	07/19/25	
STATUS	DESIGN	DRAWN	CHECKED	APPROVED	DATE	
DRAWING NO. : S-H-STR-02-31					REV. NO. : 01	
SCALE		FORMAT: DWG		FILE NO.		
CONTRACT NO.			DESIGN TYPE			
			BASIC DESIGN			
			DETAIL DESIGN			
CLIENT:			CONTRACTOR:			
HEGMATAN CEMENT Co.			PAYA TARH ANDISH Co.			



PAYA TARH ANDISH

0 1 2 3 4 5 6 7 8 9 10

