

1

2

3

4

5

6

A

B

C

D

E

F

G

H

J

K

DRAWING INDEX

SHEET No.	DESCRIPTION	REV.				
		00	01	02	03	04
01	CEMENT SILO PLANT BUILDING PLAN	×				
02	STAIR PLAN AT LEVEL 0.00 TO +18.00 (STEEL WORK)	×				
03	VIEW (A) AND SECTION S1-S1 (STEEL WORK)	×				
04	SECTIONS AND DETAILS (STEEL WORK)	×				

REFERENCE DOCUMENT & DWG

LEGENDS

FOR
TENDER


NOTES

INDEX


IFC	V.Farokhi	N.Malek	K.Bahrami	A.Sajedi	07/19/25
STATUS	DESIGN	DRAWN	CHECKED	APPROVED	DATE
DRAWING NO. : S-H-STR-03-00					REV. NO. : 00
SCALE :		FORMAT: DWG	FILE NO. :		
CONTRACT NO. : -			DESIGN TYPE : BASIC DESIGN ☒ DETAIL DESIGN ☐		
CLIENT: HEGMATAN CEMENT Co.			CONTRACTOR: PAYA TARH ANDISH Co. 		

012345678910


THIS DOCUMENT IS A PROPERTY OF HEGMATAN CEMENT AND IT MUST NOT BE COPIED,
NOR TRANSFERRED TO A THIRD PARTY WITHOUT PRIOR AUTHORIZATION

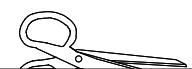


THIS DOCUMENT IS A PROPERTY OF HEGMATAN CEMENT AND IT MUST NOT BE COPIED,
NOR TRANSFERRED TO A THIRD PARTY WITHOUT PRIOR AUTHORIZATION

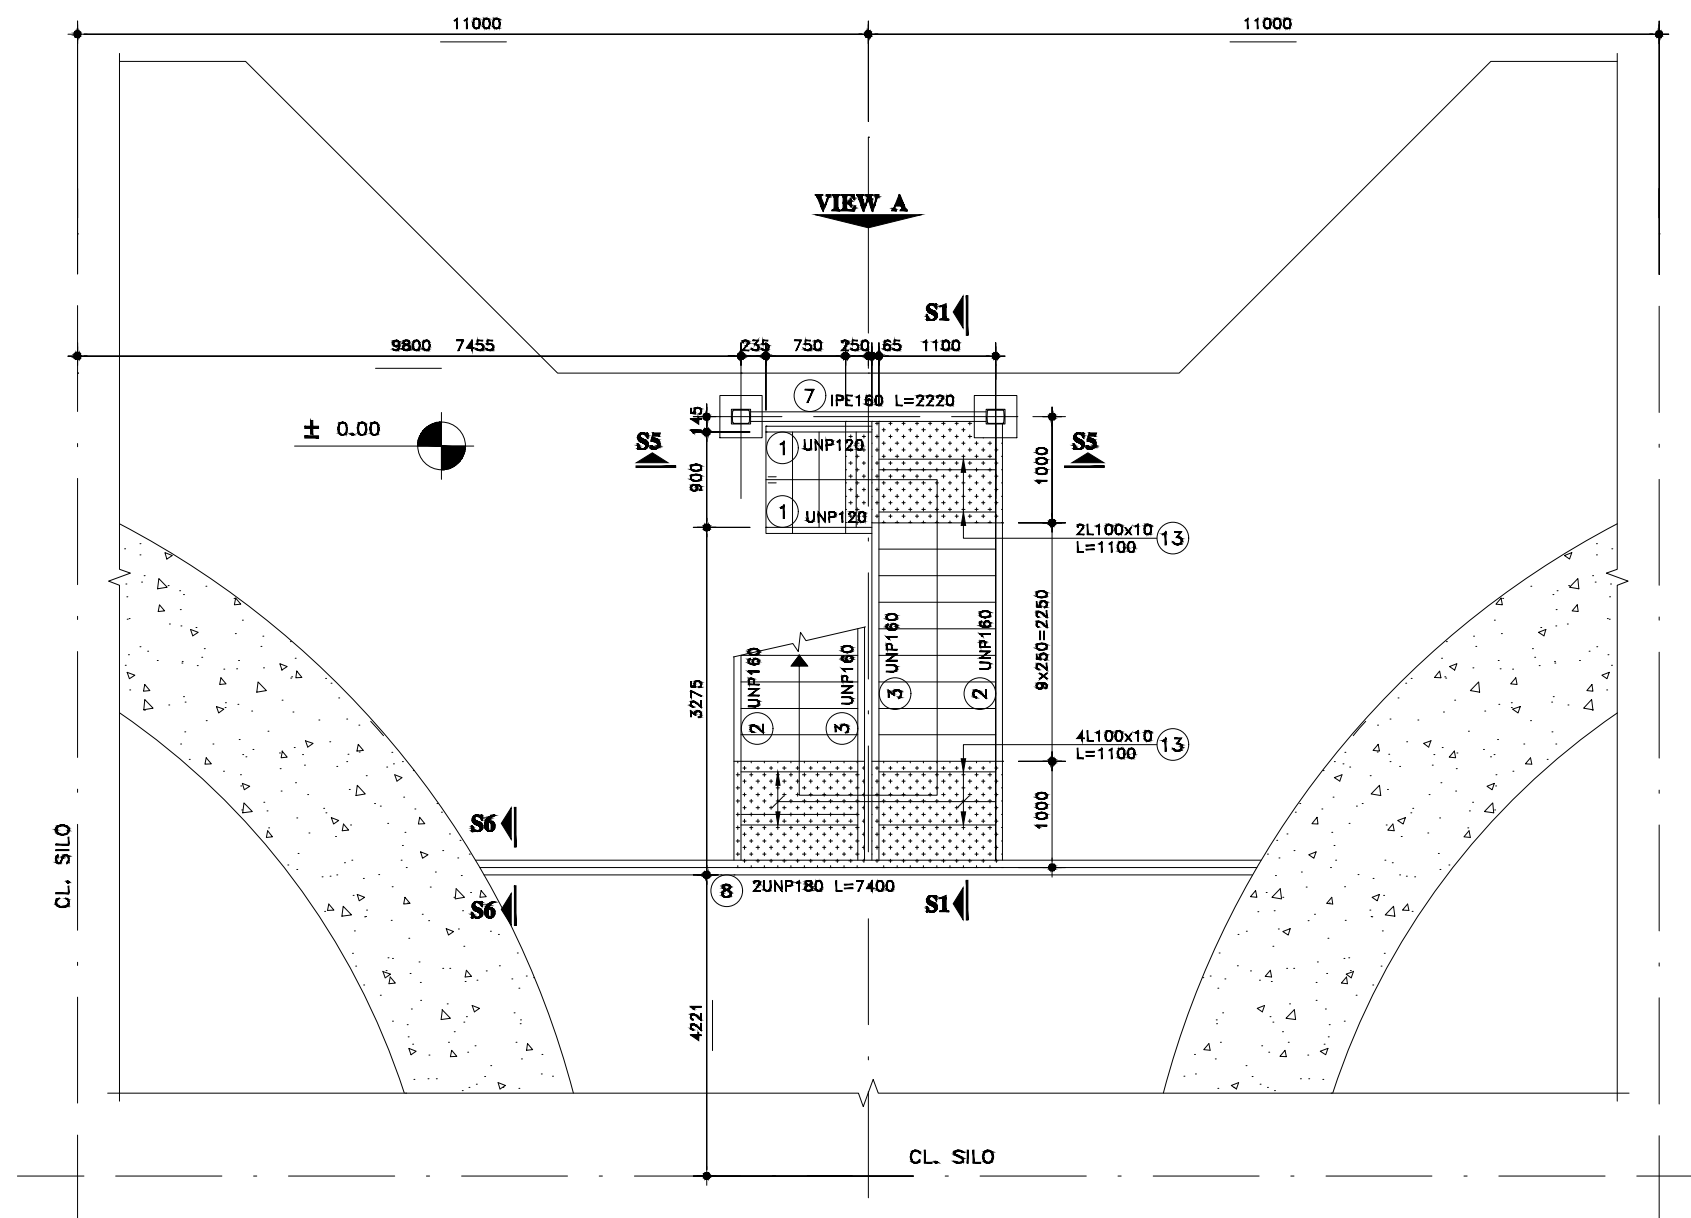


STAIR PLAN AT LEVEL 0.00
1:50

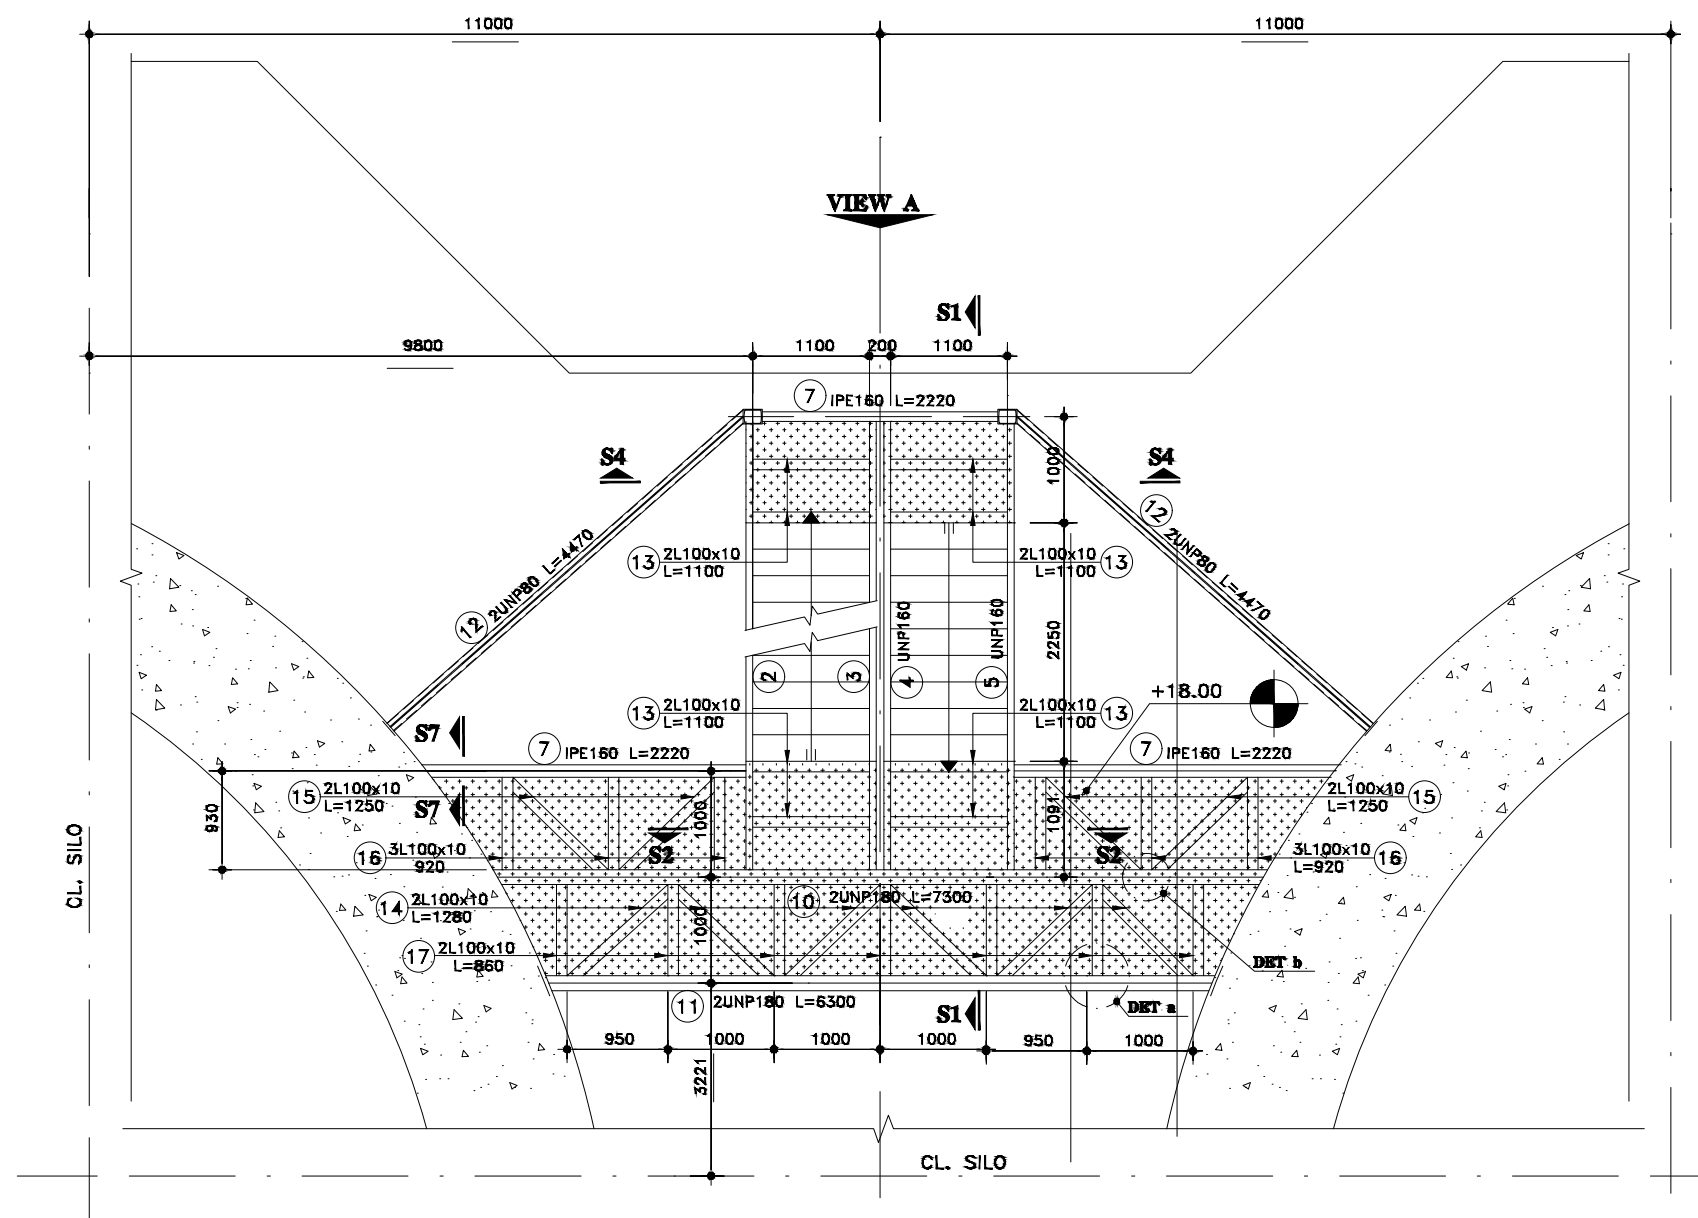


STAIR PLAN AT LEVEL +18.00
1:50

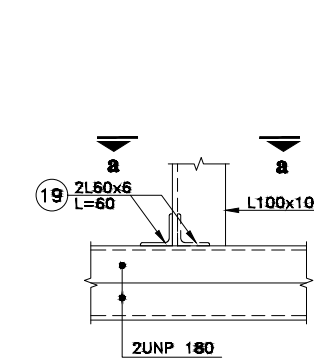


DETAIL a
1:10

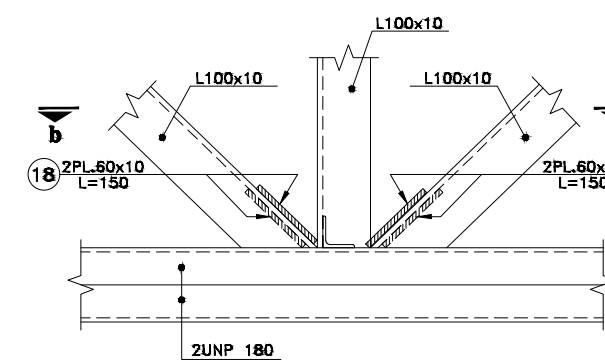

DETAIL b
1:10

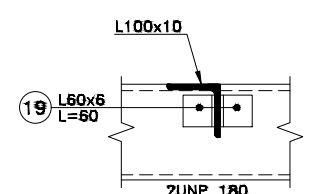

SECTION a-a
1:10

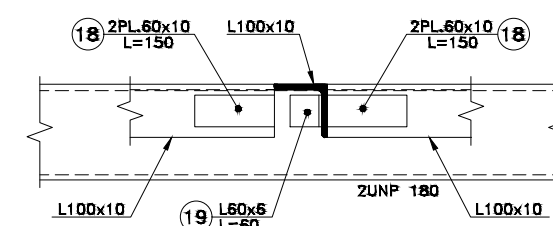

SECTION b-b
1:10

NOTE:
FOR SECTION S1 - S1 SEE S-H-STR-03-03
FOR VEIW (A) SEE S-STR-03-03
FOR SECTION S2 - S2 , S4 - S4 ,S6 - S6, S7 - S7, SEE S-H-STR-03-04
FOR DETAILS S4 AND S5 SEE S-H-STR-03-04



REFERENCE DOCUMENT & DWG

LEGENDS


FOR
TENDER

NOTES

STAIR PLAN AT LEVEL 0.00 TO +18.00 (STEEL WORK)					
IFC	V.Farokhi	N.Malek	K.Bahrami	A.Sajedi	07/19/25
STATUS	DESIGN	DRAWN	CHECKED	APPROVED	DATE
DRAWING. NO. : S-H-STR-03-02					REV. NO. : 00
SCALE :		FORMAT: DWG		FILE NO. :	
CONTRACT NO. :		DESIGN TYPE :		BASIC DESIGN ☒	
				DETAIL DESIGN ☐	
CLIENT:		CONTRACTOR:			
HEGMATAN CEMENT Co.		PAYA TARH ANDISH Co.			


0 1 2 3 4 5 6 7 8 9 10

THIS DOCUMENT IS A PROPERTY OF HEGMATAN CEMENT AND IT MUST NOT BE COPIED,
NOR TRANSFERRED TO A THIRD PARTY WITHOUT PRIOR AUTHORIZATION

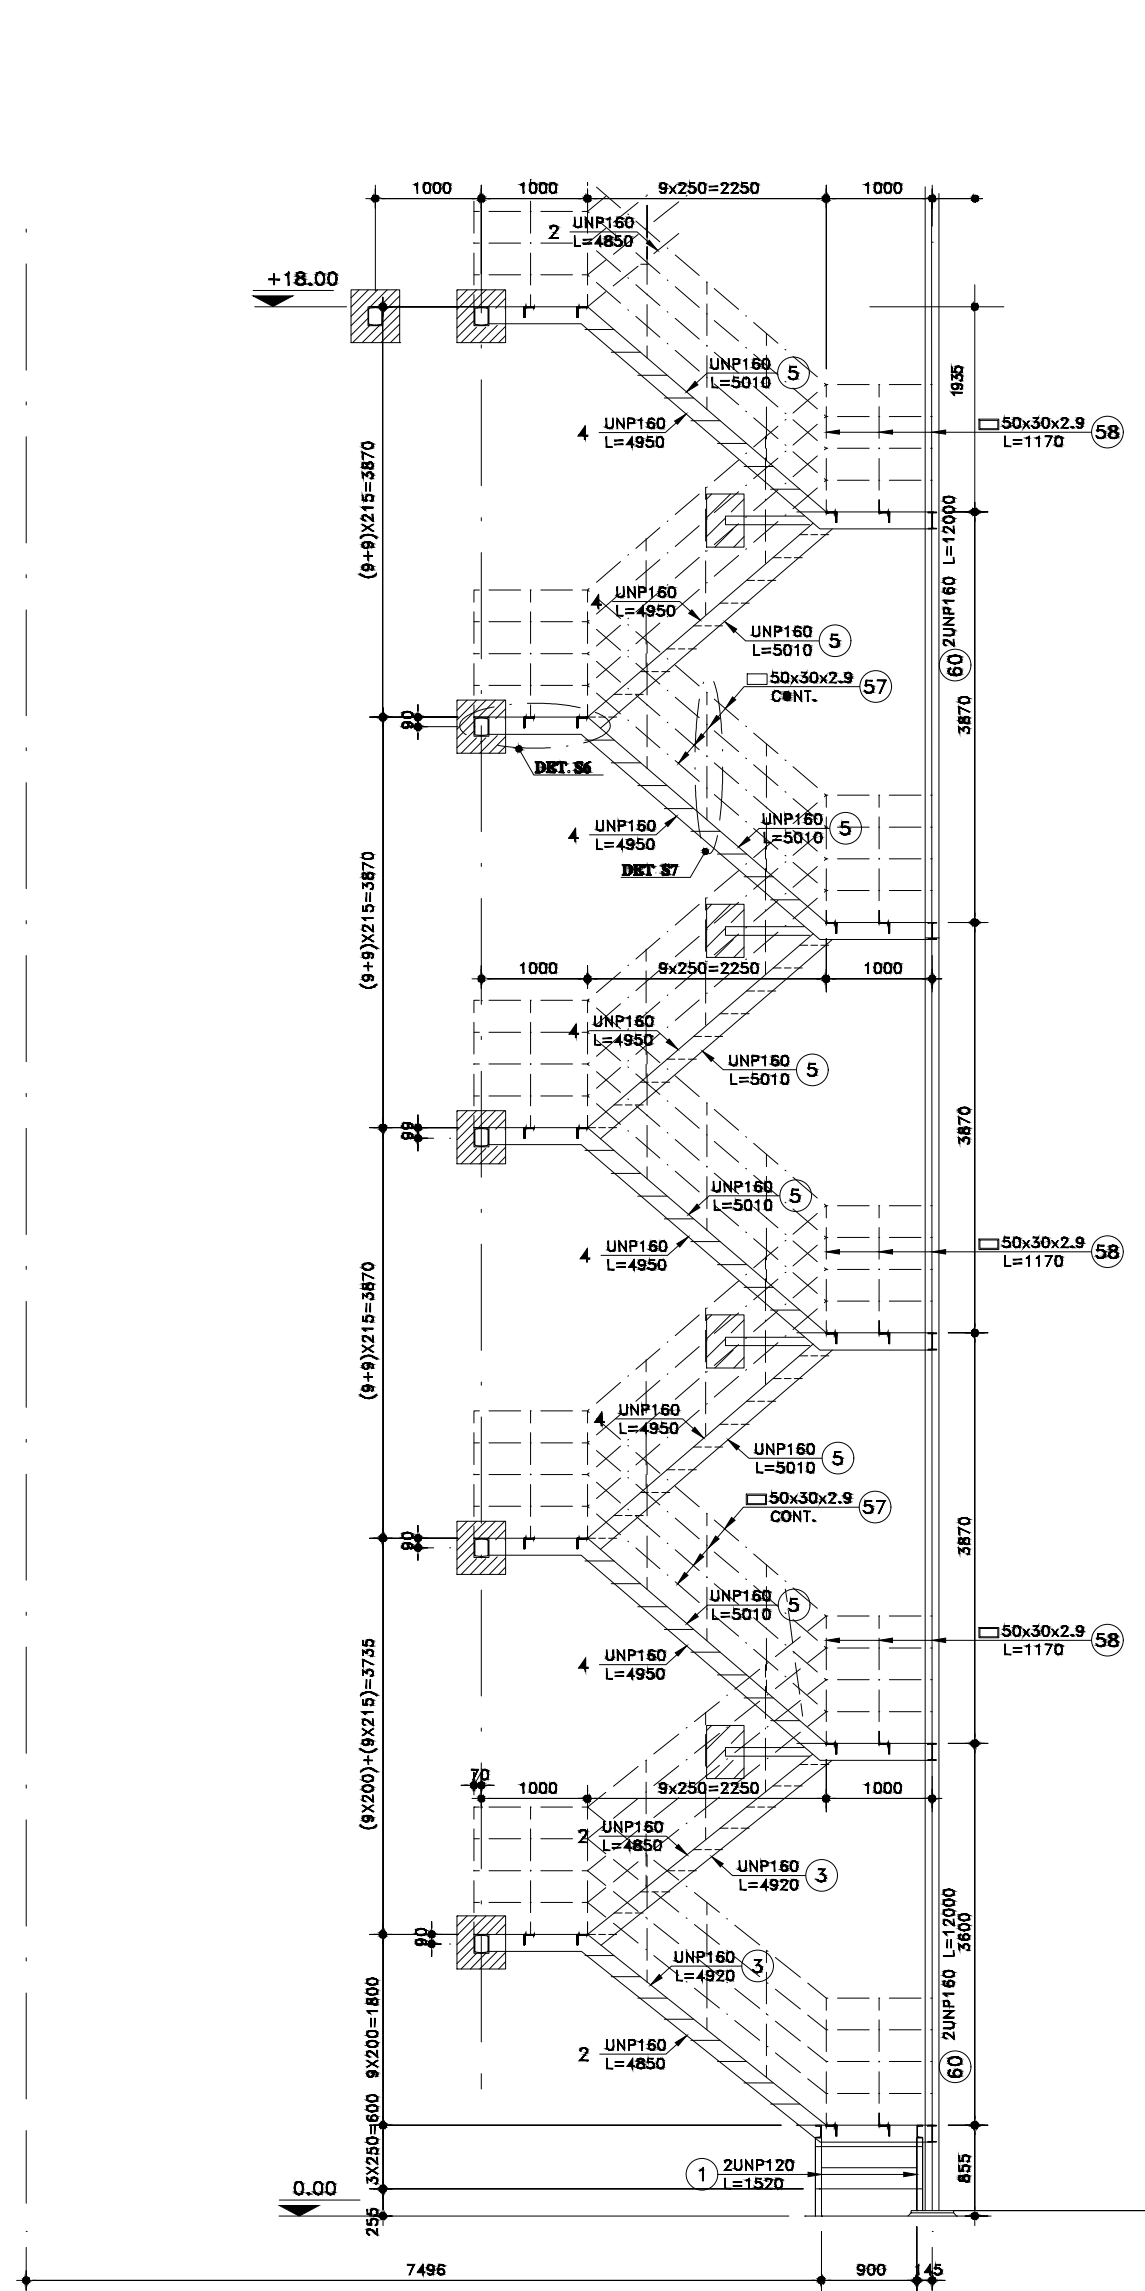

NOTE:
FOR DETAIL S2,S3,S6&S7 SEE DWG.N S-H-STR-03-4

SECTION S1-S1
1:50

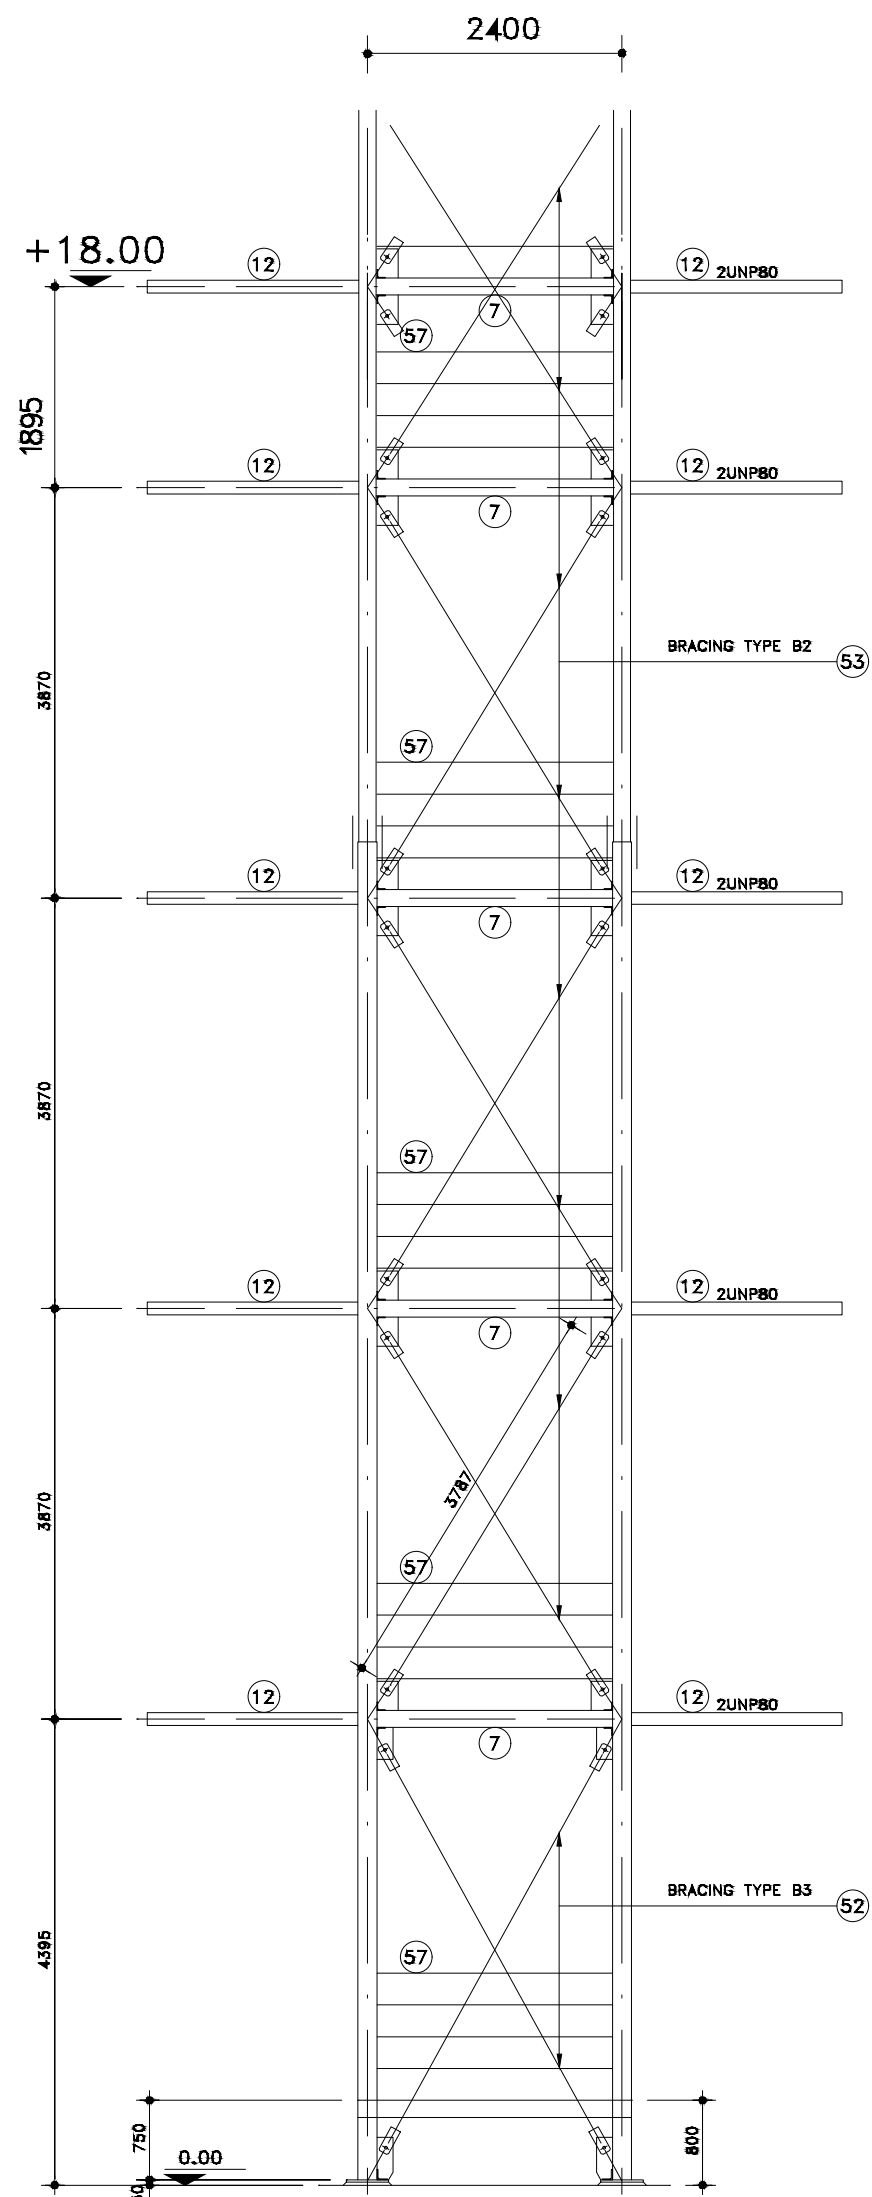

VIEW
1:50

REFERENCE DOCUMENT & DWG

LEGENDS

FOR
TENDER

NOTES

VIEW (A) AND SECTION S1-S1 (STEEL WORK)

IFC	V.Farokhi	N.Malek	K.Bahrami	A.Sajedi	07/19/25
STATUS	DESIGN	DRAWN	CHECKED	APPROVED	DATE

DRAWING. NO. : S-H-STR-03-03 REV. NO. : 00

SCALE : FORMAT: DWG FILE NO. :

CONTRACT NO. : DESIGN TYPE : BASIC DESIGN ☒
DETAIL DESIGN ☐

CLIENT: CONTRACTOR:


HEGMATAN CEMENT Co.

PAYA TARH ANDISH Co.



0 1 2 3 4 5 6 7 8 9 10

THIS DOCUMENT IS A PROPERTY OF HEGMATAN CEMENT AND IT MUST NOT BE COPIED,
NOR TRANSFERRED TO A THIRD PARTY WITHOUT PRIOR AUTHORIZATION

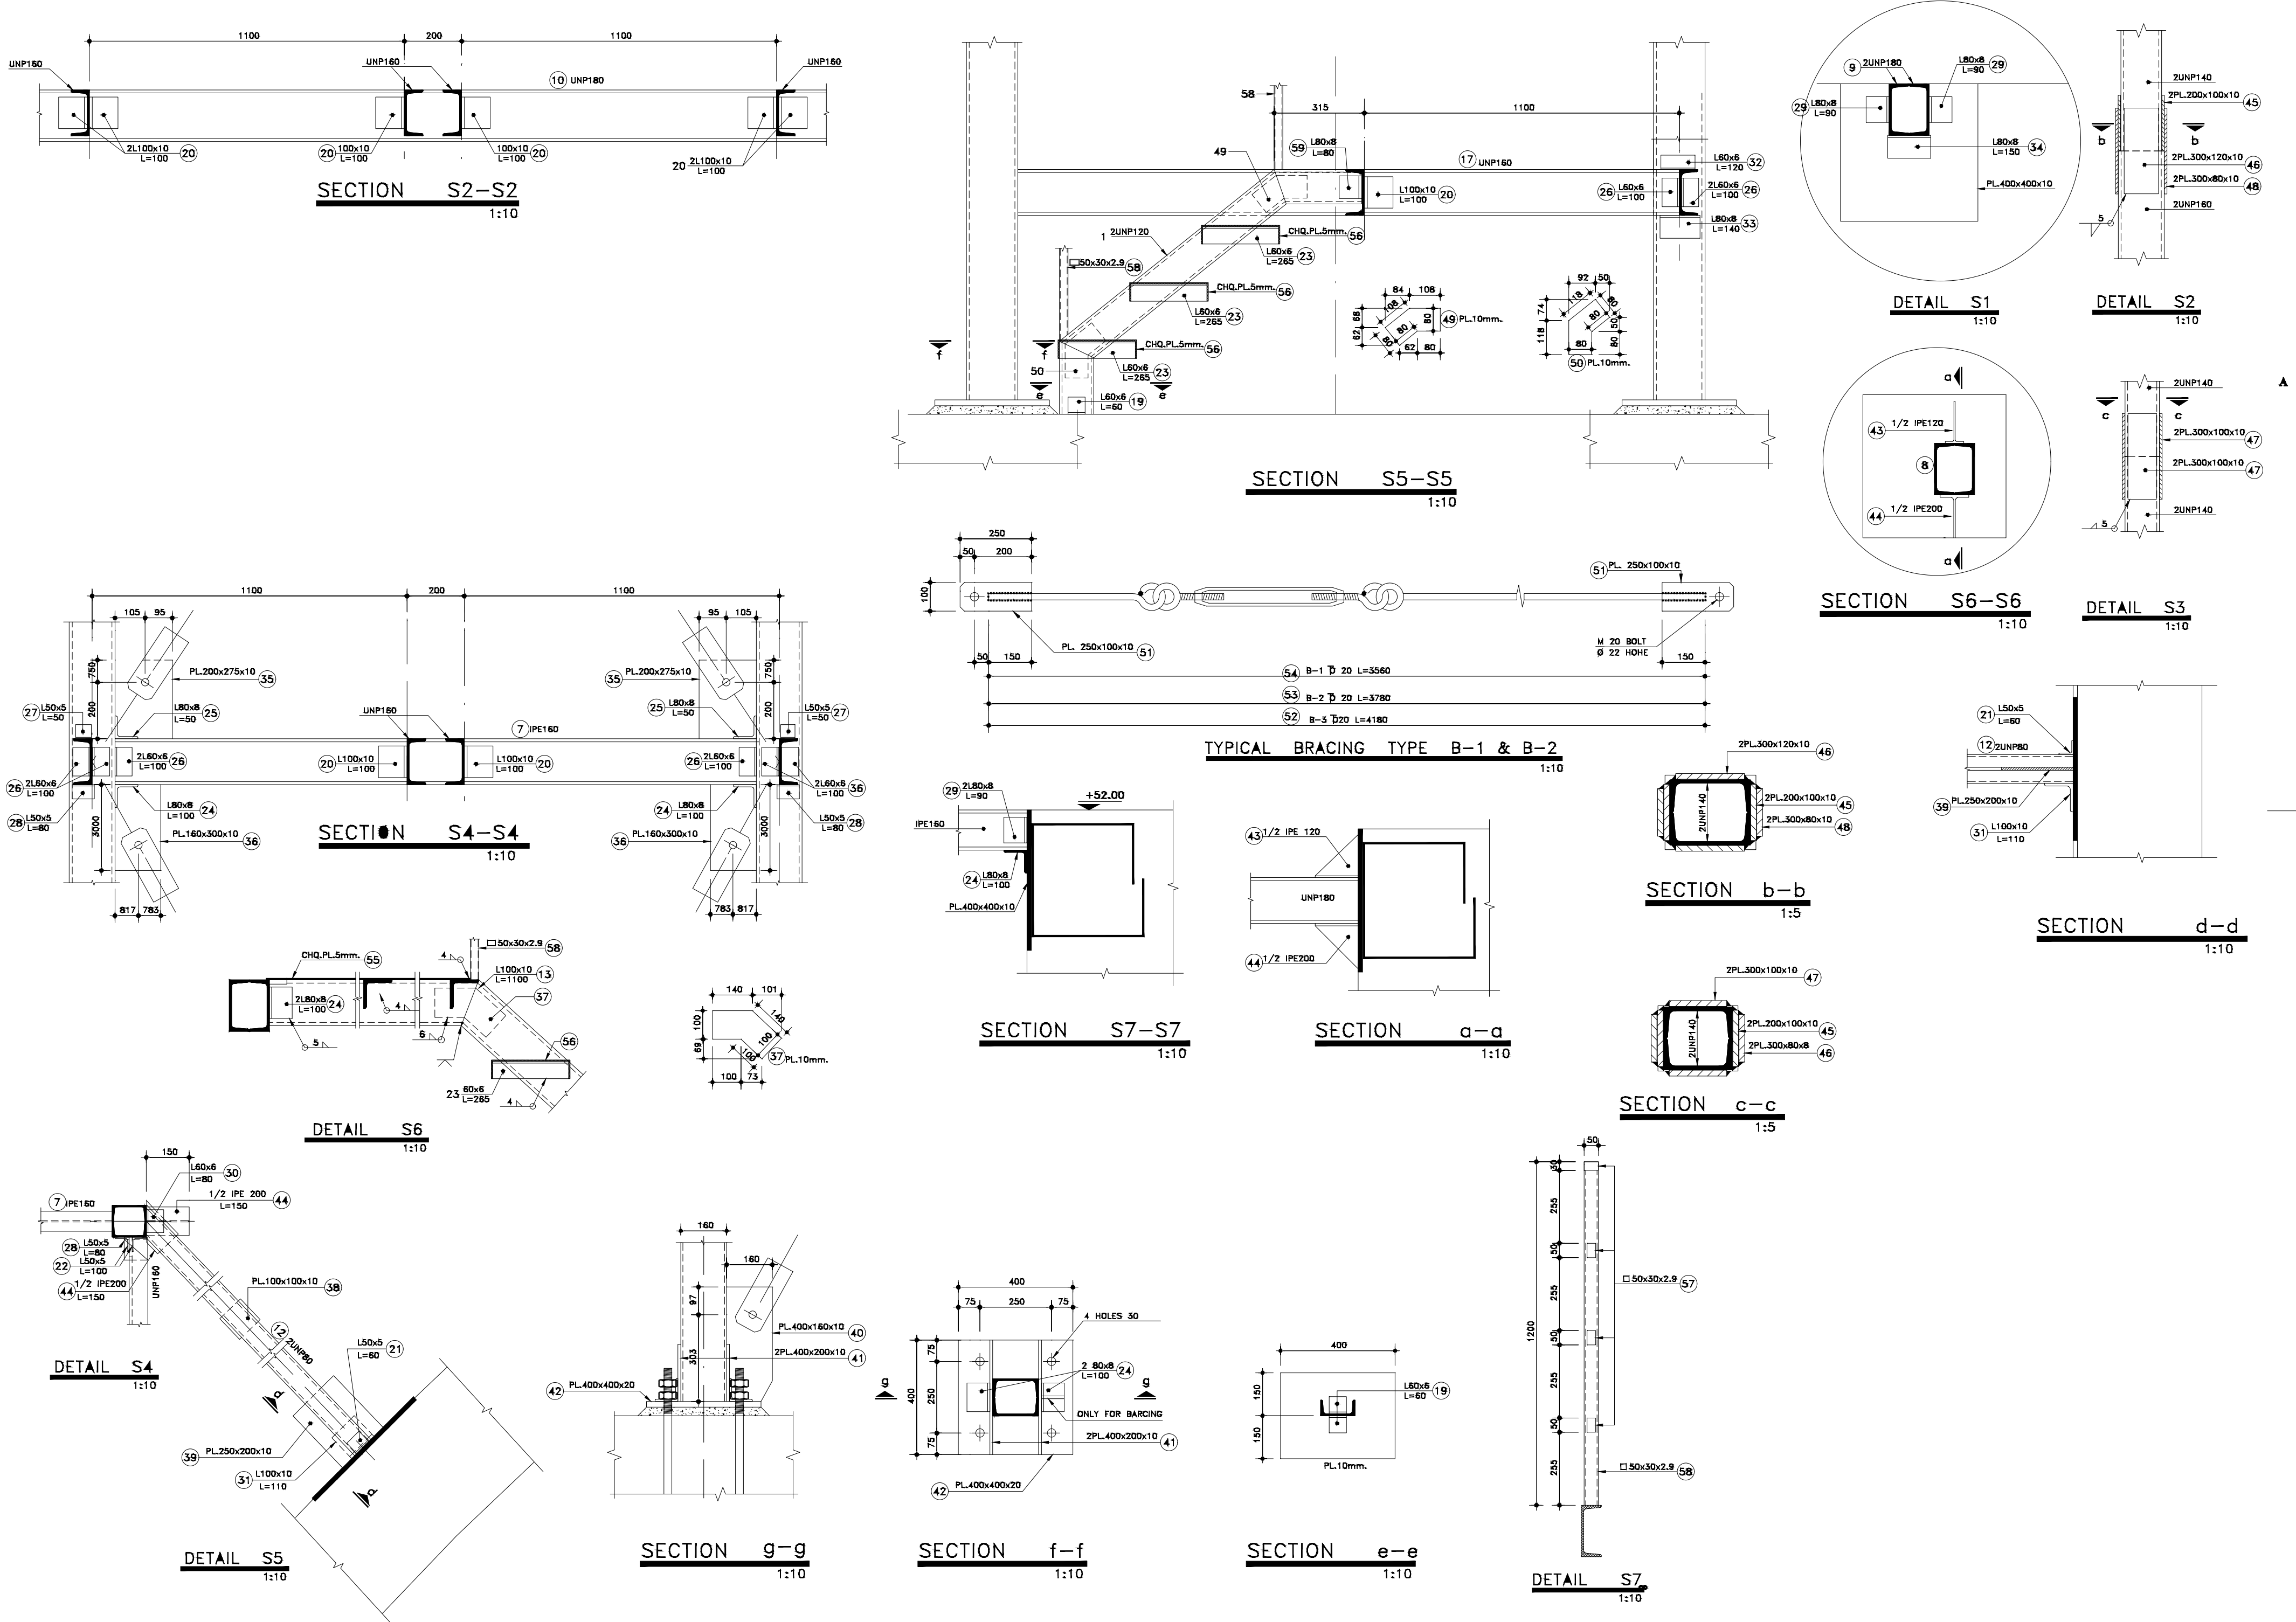

REFERENCE DOCUMENT & DWG

LEGENDS

FOR
TENDER

NOTES

SECTIONS AND DETAILS (STEEL WORK)

IFC	V.Farokhi	N.Molek	K.Bahrami	A.Sajedi	07/19/25
STATUS	DESIGN	DRAWN	CHECKED	APPROVED	DATE

DRAWING. NO. : S-H-STR-03-04
SCALE :
CONTRACT NO. :
CLIENT: HEGMATAN CEMENT Co.

REV. NO. :
00

FORMAT: DWG
FILE NO. :
DESIGN TYPE :
BASIC DESIGN ☒
DETAIL DESIGN ☐

CONTRACTOR:
PAYA TARH ANDISH Co.

