


4	LI	LEVEL INDICATOR	1	
3	GL	3" GAUGE LEVEL	1	
2	V1/V2/V3/V4	4" VENT NOZZLE	4	
1	M3	24" ROOF MANHOLE	1	
NO.	POS.	TITLE	QTY.	REMARKS
DRAWING REFERENCES				

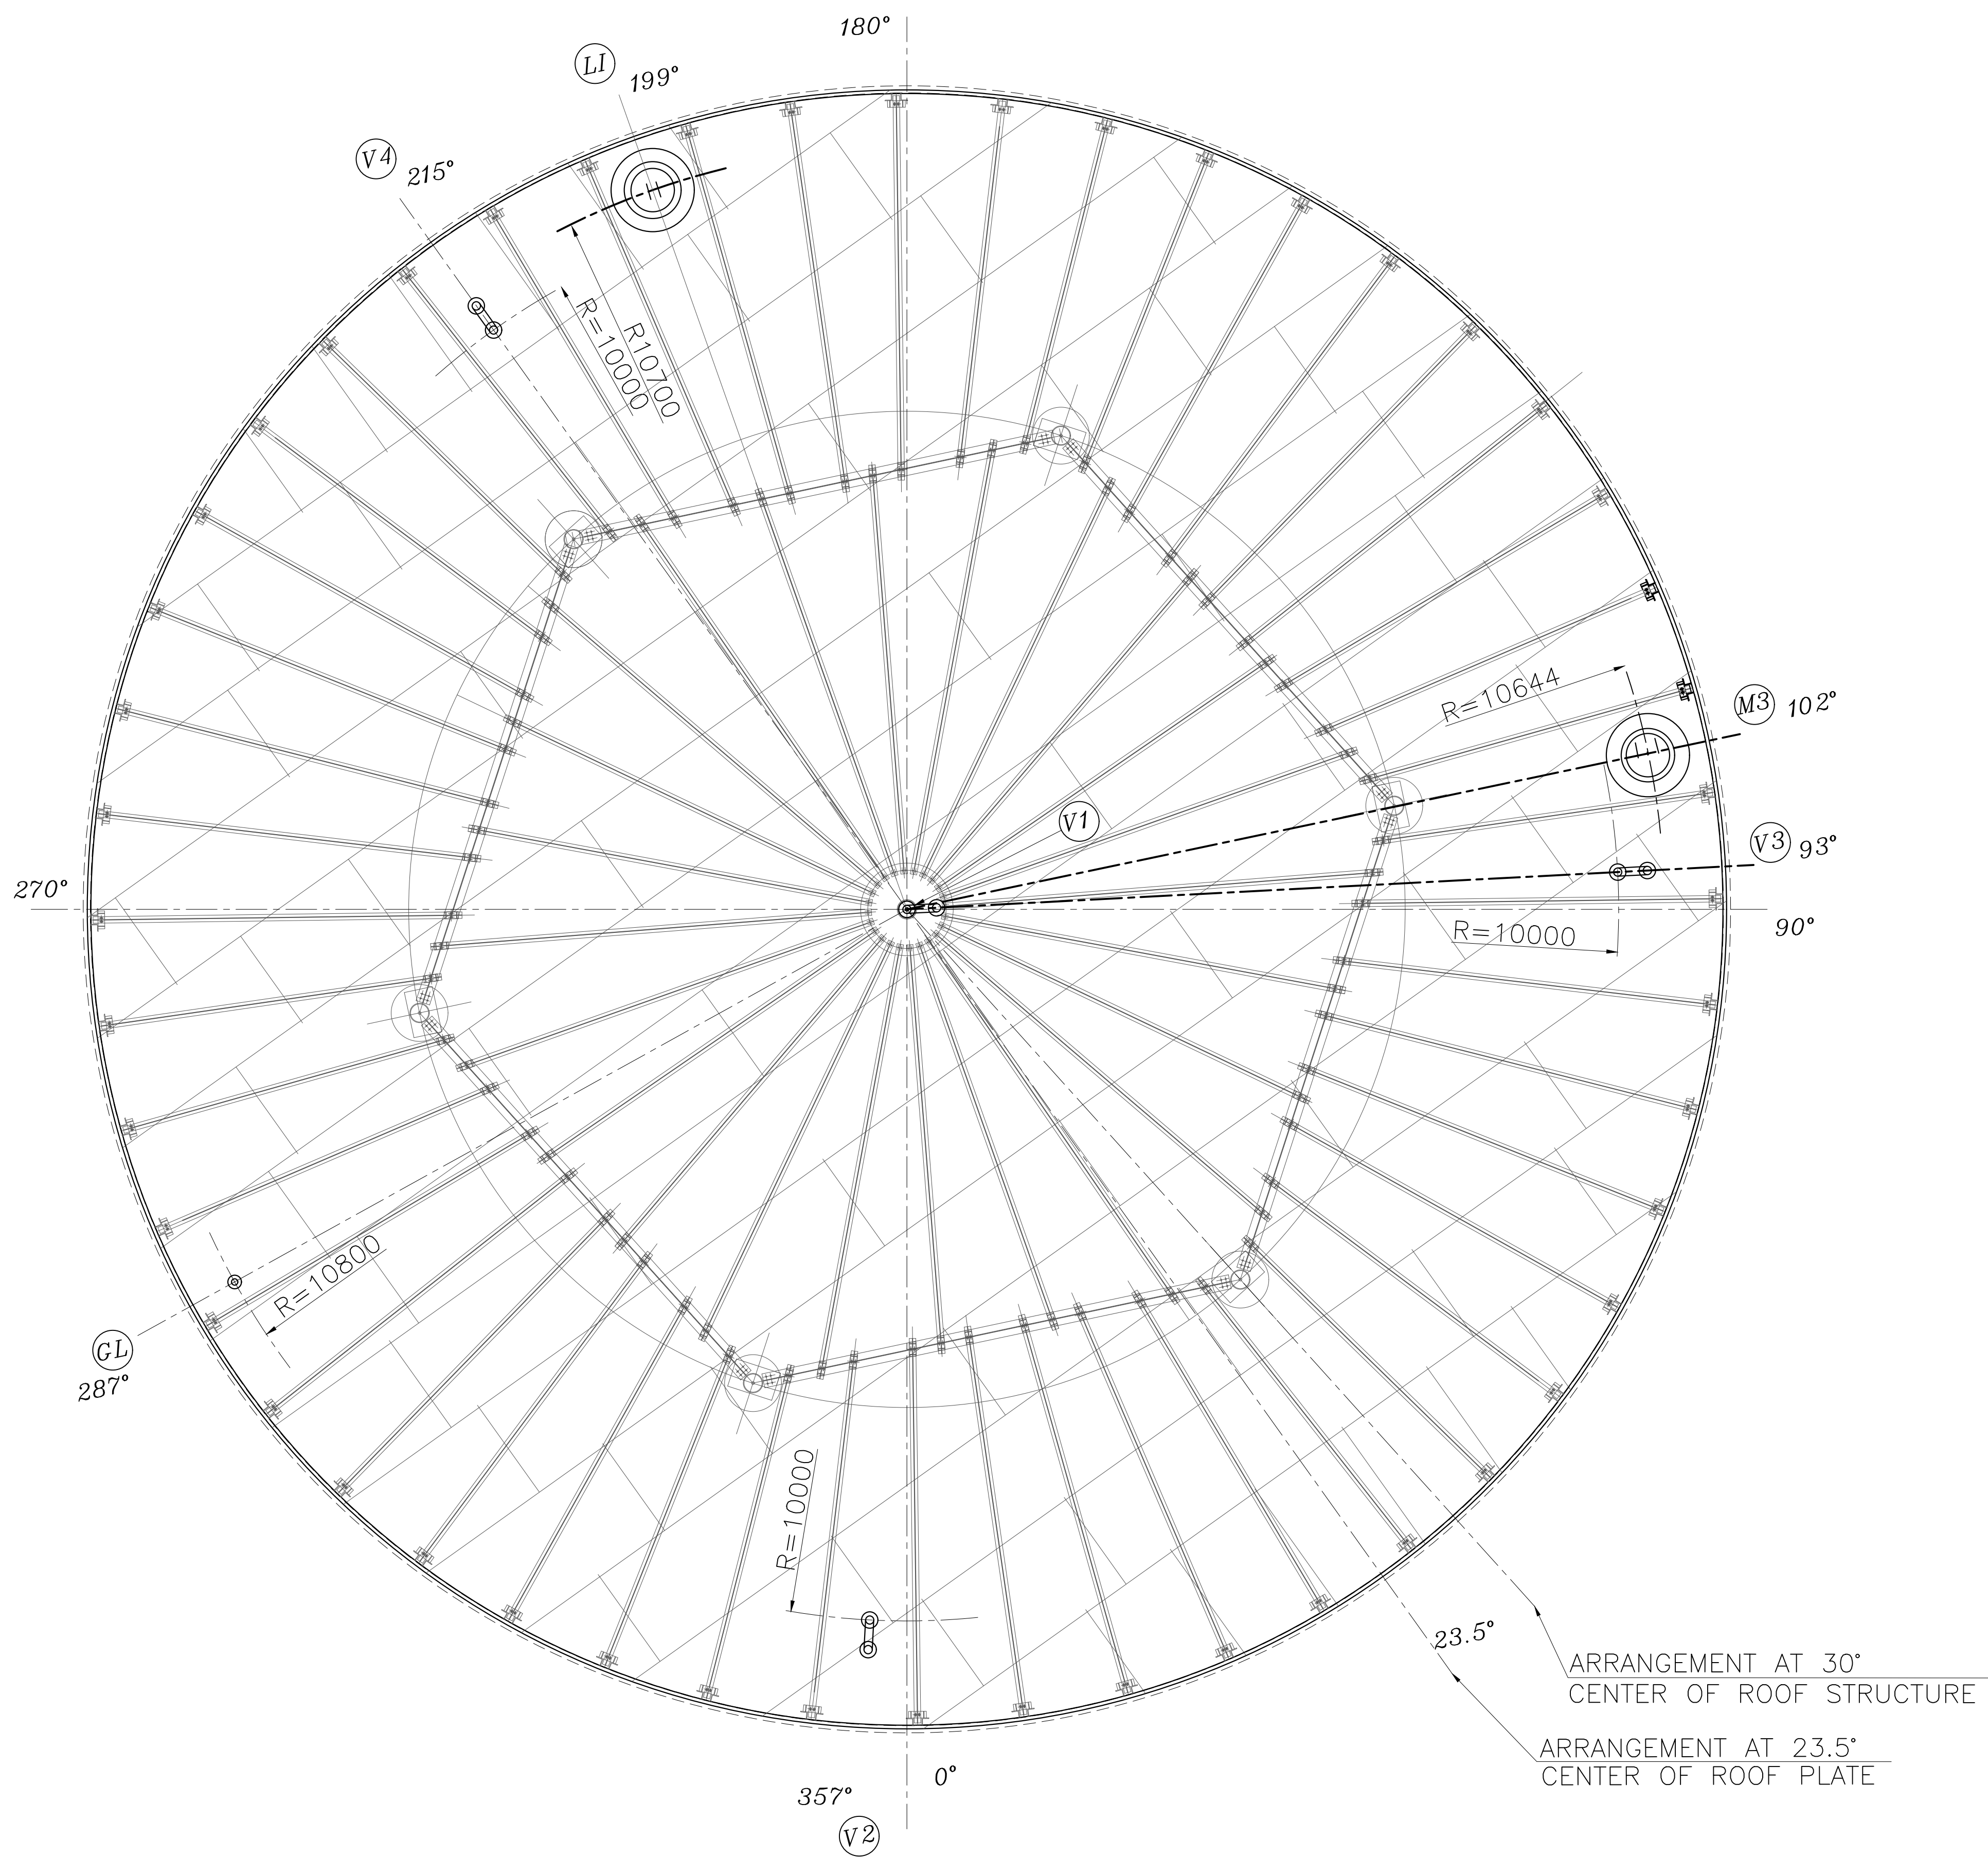

Drawing Title		Customer		Rev. 0		Page 1		Pages 1	
New Heavy Fuel Oil Storage Tank		Nahavand Cement Co.		Rev. 0		Page 1		Pages 1	
Drawing No.		1.344.UO.821.01.06		Rev. 0		Page 1		Pages 1	
Nozzle Orientation 2/3									
1401		Date	Signature	Rev.	Description	By	Date		
Designed		08/10							
Drawn		08/10							
Checked		08/10							
Approved		08/10							
Project No.		Scale		File Name		Disk No.			
		1:75							