


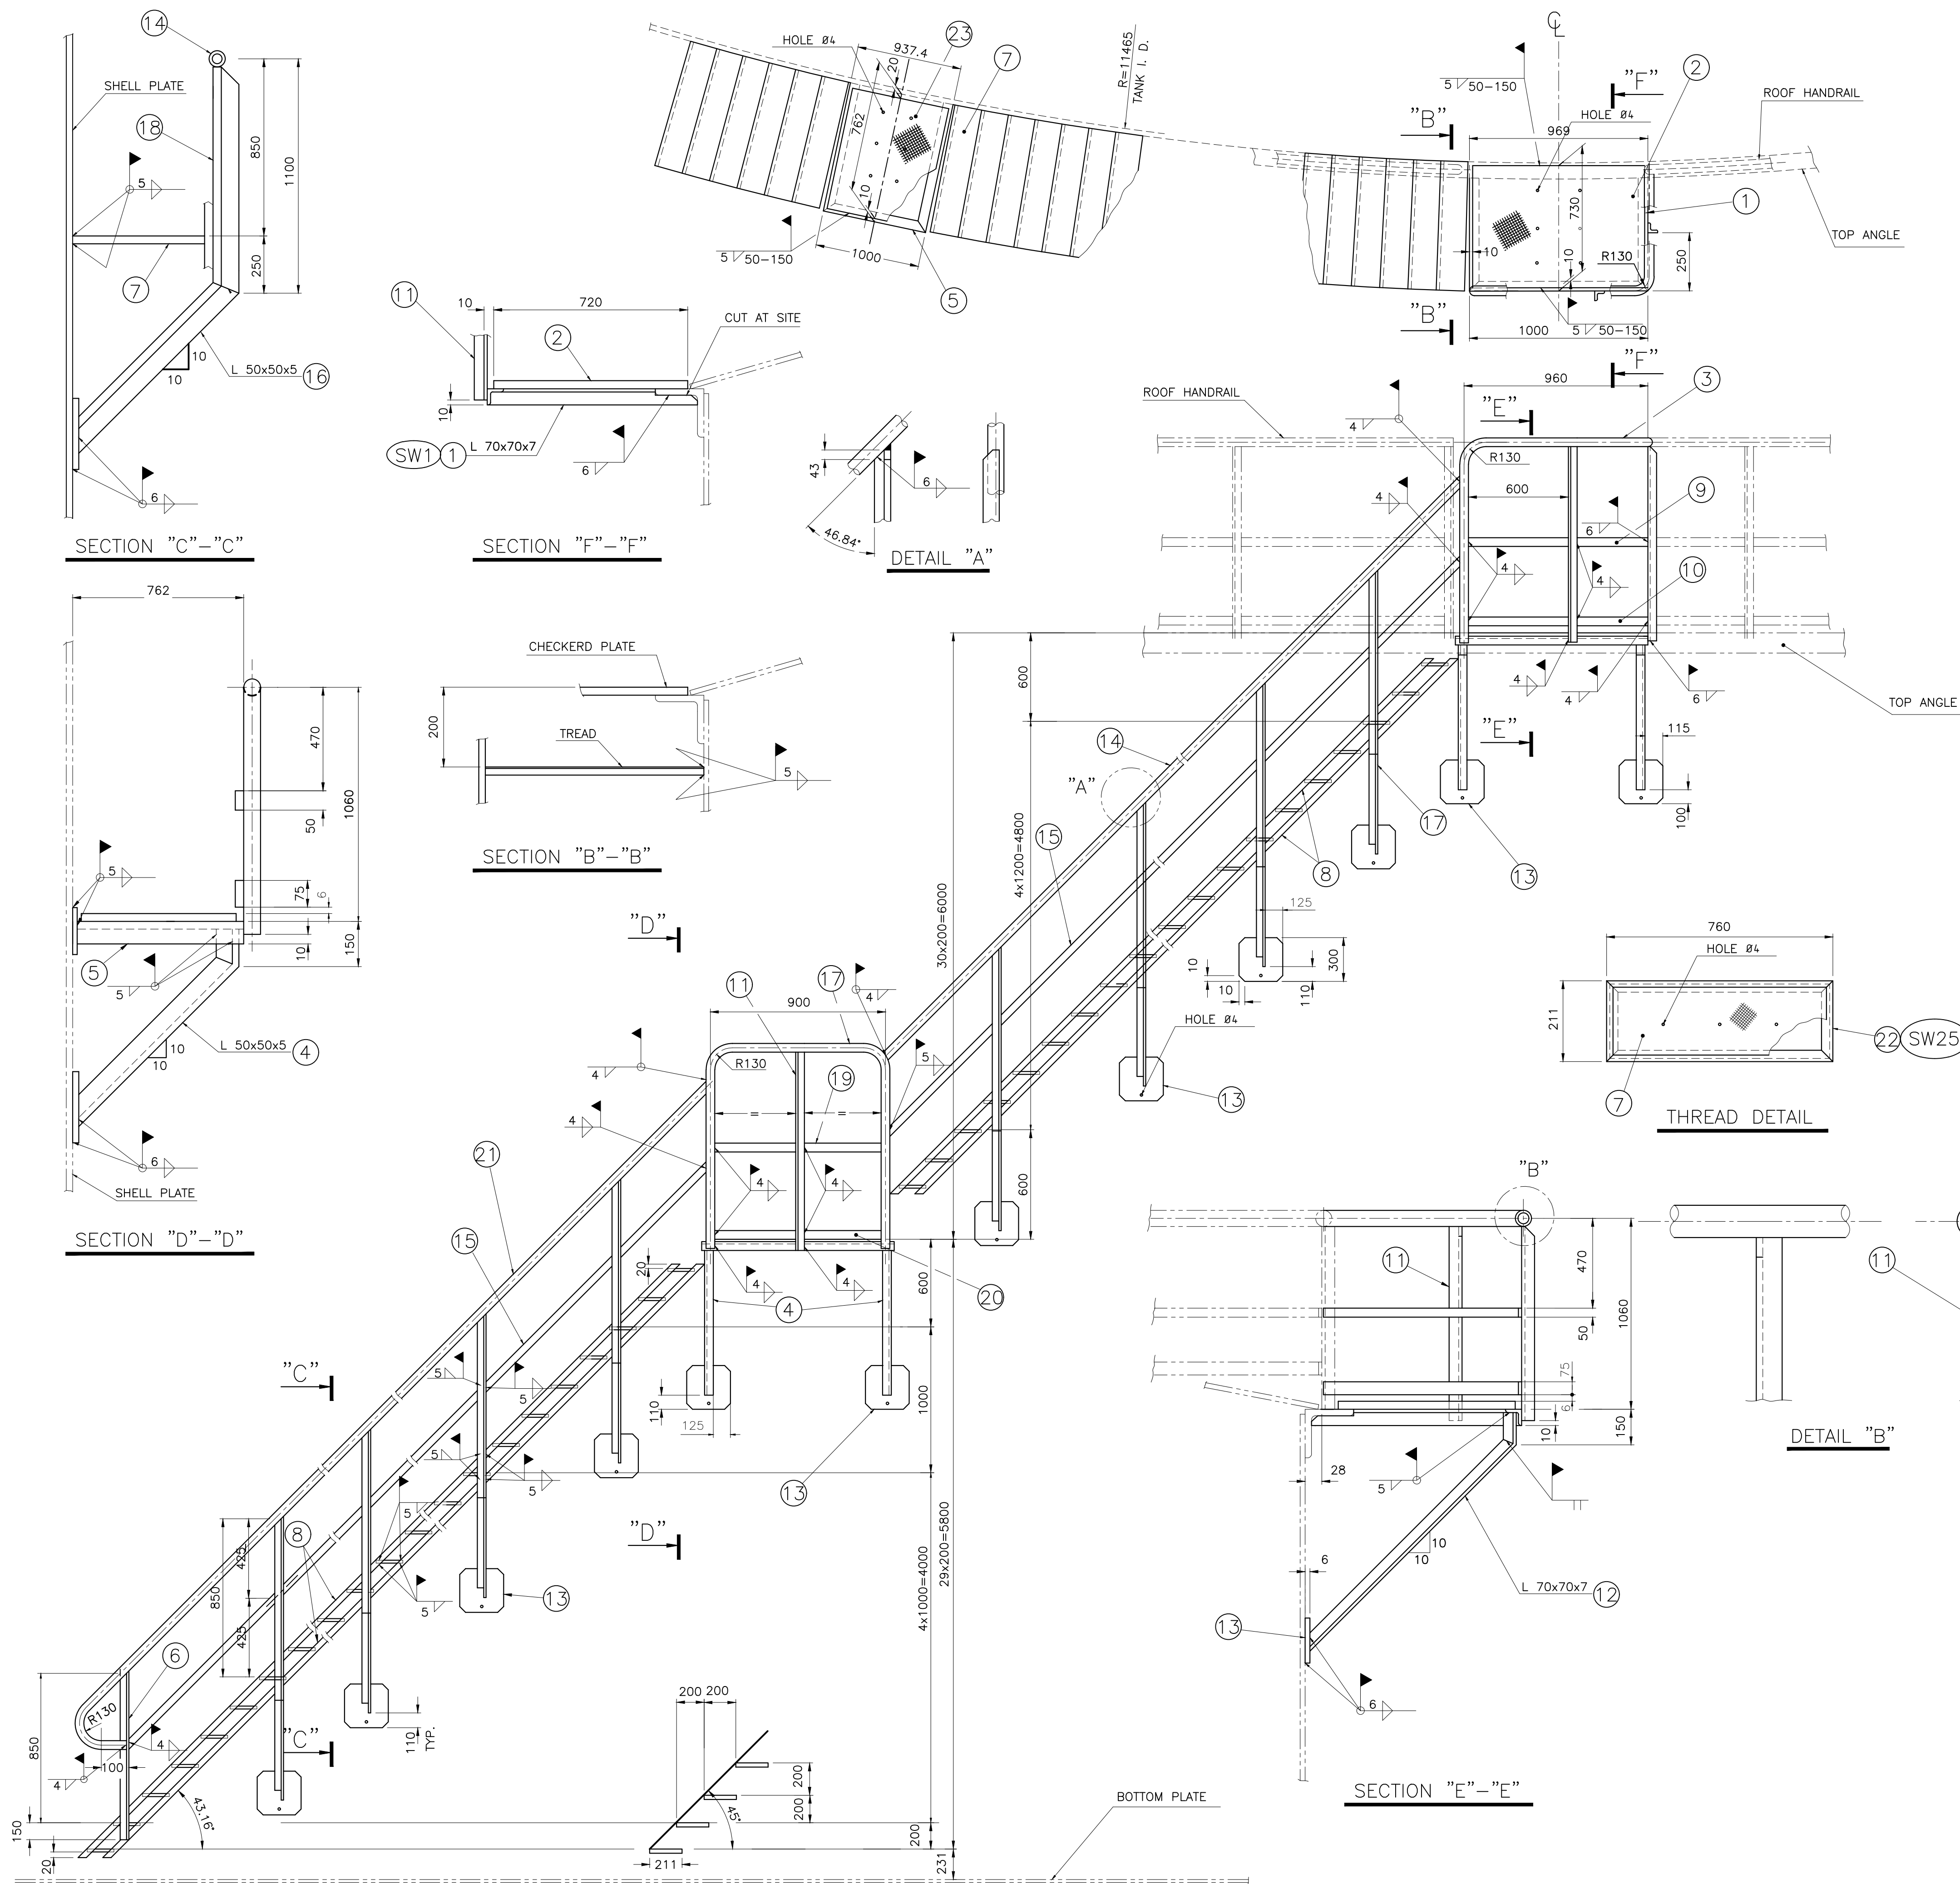

NO.	DESCRIPTION	MATERIAL	DIMENSION	NO.OF 1 SET	WEIGHT Kg 1 PIECE1 SET	REMARKS
1	PLATFORM FRAME	DIN1028	L 70x70x7x2520	1	18.5	18.5
2	FLOOR PLATE	St37-2	980x720x6THK.	1	33.2	33.2
3	HANDRAIL	DIN2458	ø42.4x3.2tx2770	1	8.4	8.4
4	BRACKE	DIN1028	L 50x50x5x1240	2	4.7	9.4
5	PLATFORM FRAME	DIN1028	L 70x70x7x2535	1	13.8	13.8
6	HANDRAIL POST	DIN1028	L 50x50x5x1018	1	3.6	3.6
7	TREAD	St37-2	PL.6x195x740	59	6.79	401
8	TREAD FRAME	St37-2	□ 50x6x9000	4	21.2	84.8
9	MID. HANDRAIL	St37-2	□ 50x6x1780	1	4.5	4.5
10	TOE BOARD	St37-2	□ 75x6x1780	1	6.5	6.5
11	HANDRAIL POST	DIN1028	L 50x50x5x1100	3	3.8	11.4
12	BRACING	DIN1028	L 70x70x7x1240	2	9.1	18.2
13	PAD PLATE	St37-2	PL. 6x300x300	16	4.2	67.2
14	HANDRAIL	DIN2458	ø42.4x3.2tx9000	1	28.6	28.6
15	MID. HANDRAIL	St37-2	□ 50x6x9000	2	21.2	42.4
16	HANDRAIL POST	DIN1028	L 50x50x5x1140	10	4.3	43
17	HANDRAIL	DIN2458	ø42.4 0.Dx3.2tx3028	1	9.4	9.4
18	HANDRAIL POST	DIN1028	L 50x50x5x1079	10	3.8	38
19	MID. HANDRAIL	St37-2	□ 50x6x900	1	2.1	2.1
20	TOE BOARD	St37-2	□ 75x6x900	1	3.2	3.2
21	HANDRAIL	DIN2458	ø42.40.D x3.2tx9500	1	30.2	30.2
22	FRAME	DIN1028	L 40x40x4x1942	59	4.69	276.7
23	FLOOR PLATE	St37-2	980x732x6THK.	1	33.7	33.7

TOTAL WEIGHT: 1187.8 Kg

NOTE:

(1) STAIRWAY IS COUNTER-CLOCKWISE.

(2) (SW1) (SW23) ARE ERECTION MARKS.

Drawing Title New Heavy Fuel Oil Storage Tank Spiral Stairway		Customer Nahavand Cement Co.		Drawing No. 1.344.U0.821.01.11		Rev. 0	Page 1
Designed 08/10	Drawn 08/10	Checked 08/10	Approved 08/10	Scale 1:75	File Name	Disk No.	Rev. 0
Project No.	Scale	File Name	Disk No.	Rev. 0	Rev. 0	Rev. 0	Rev. 0