
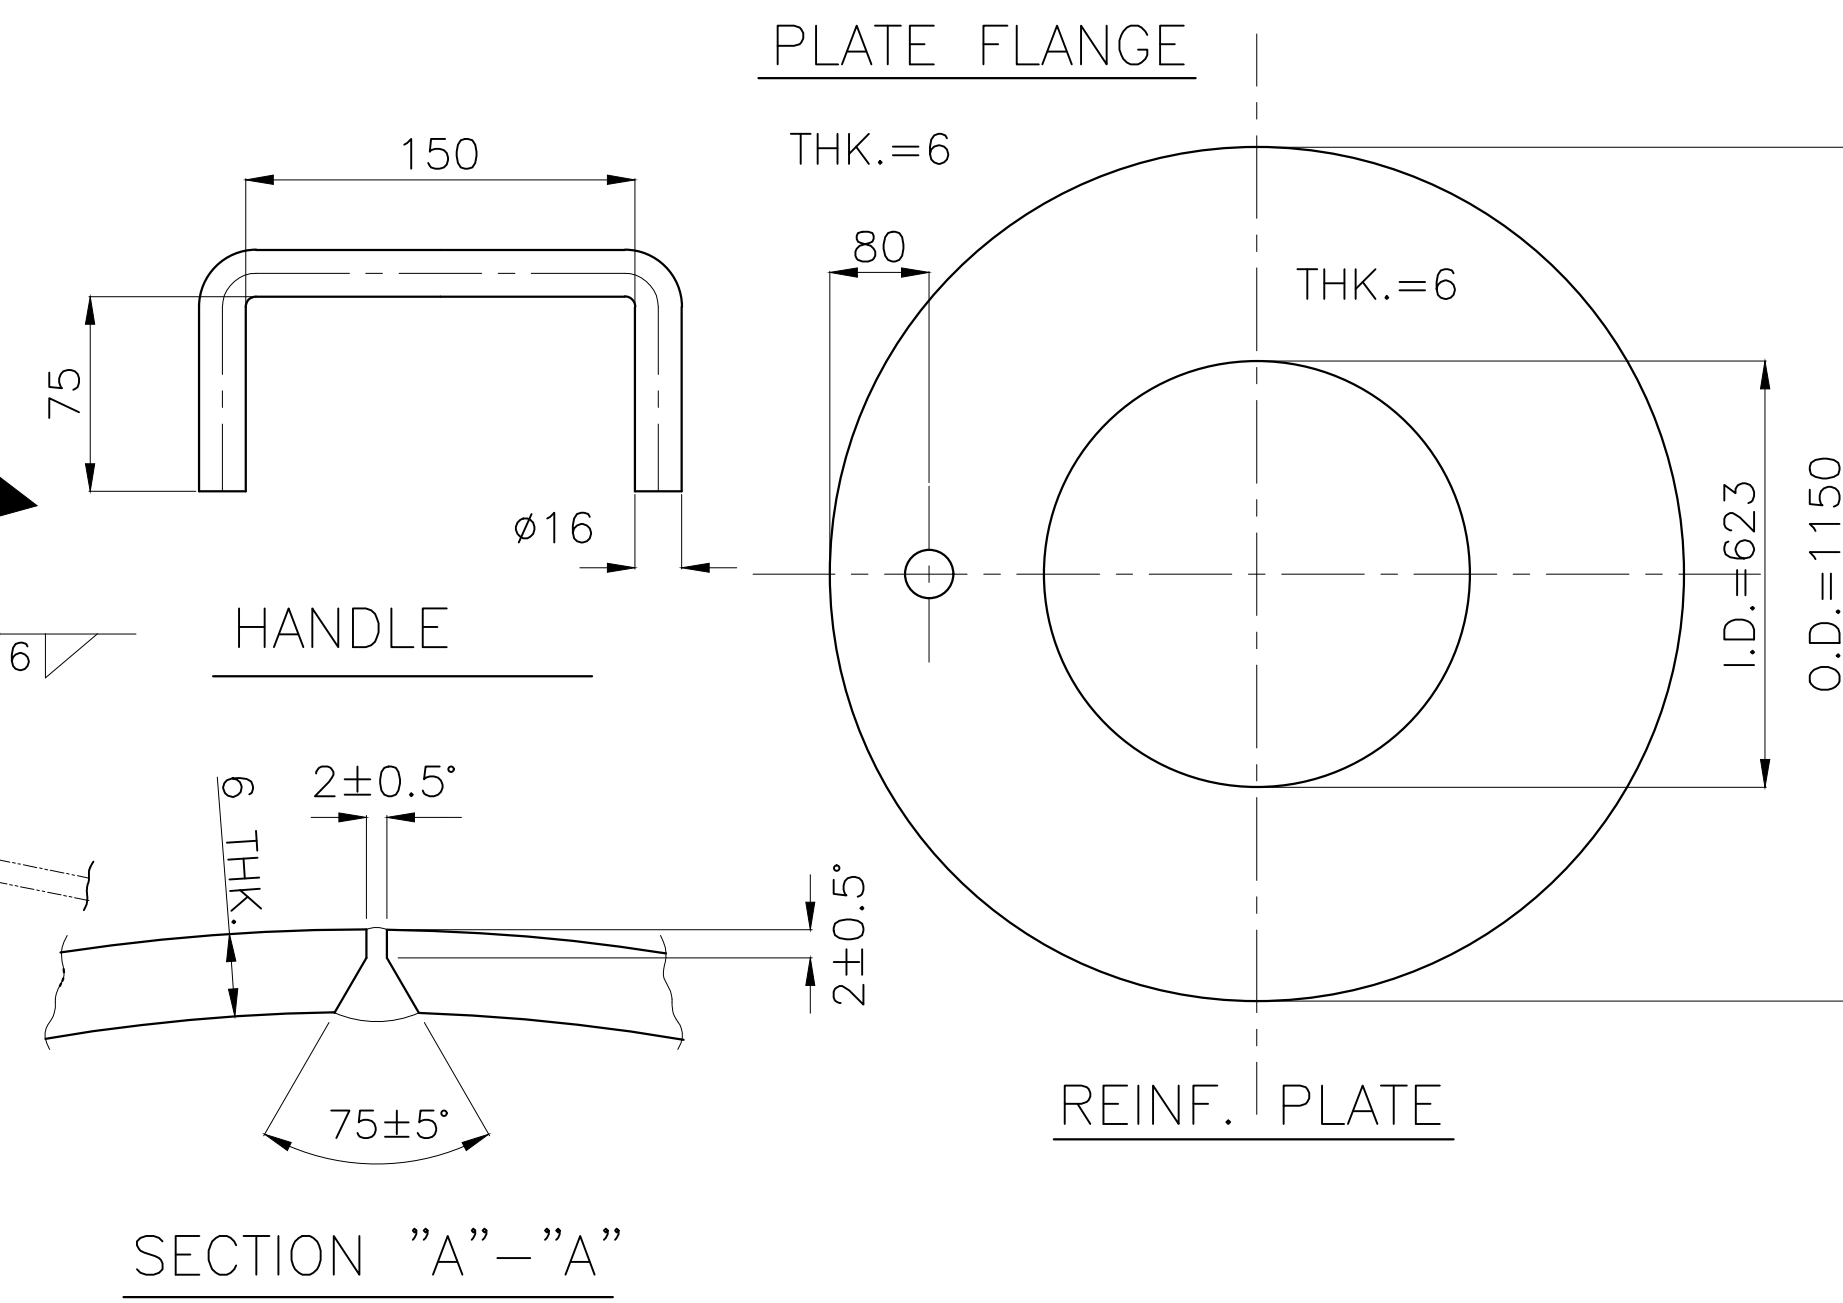
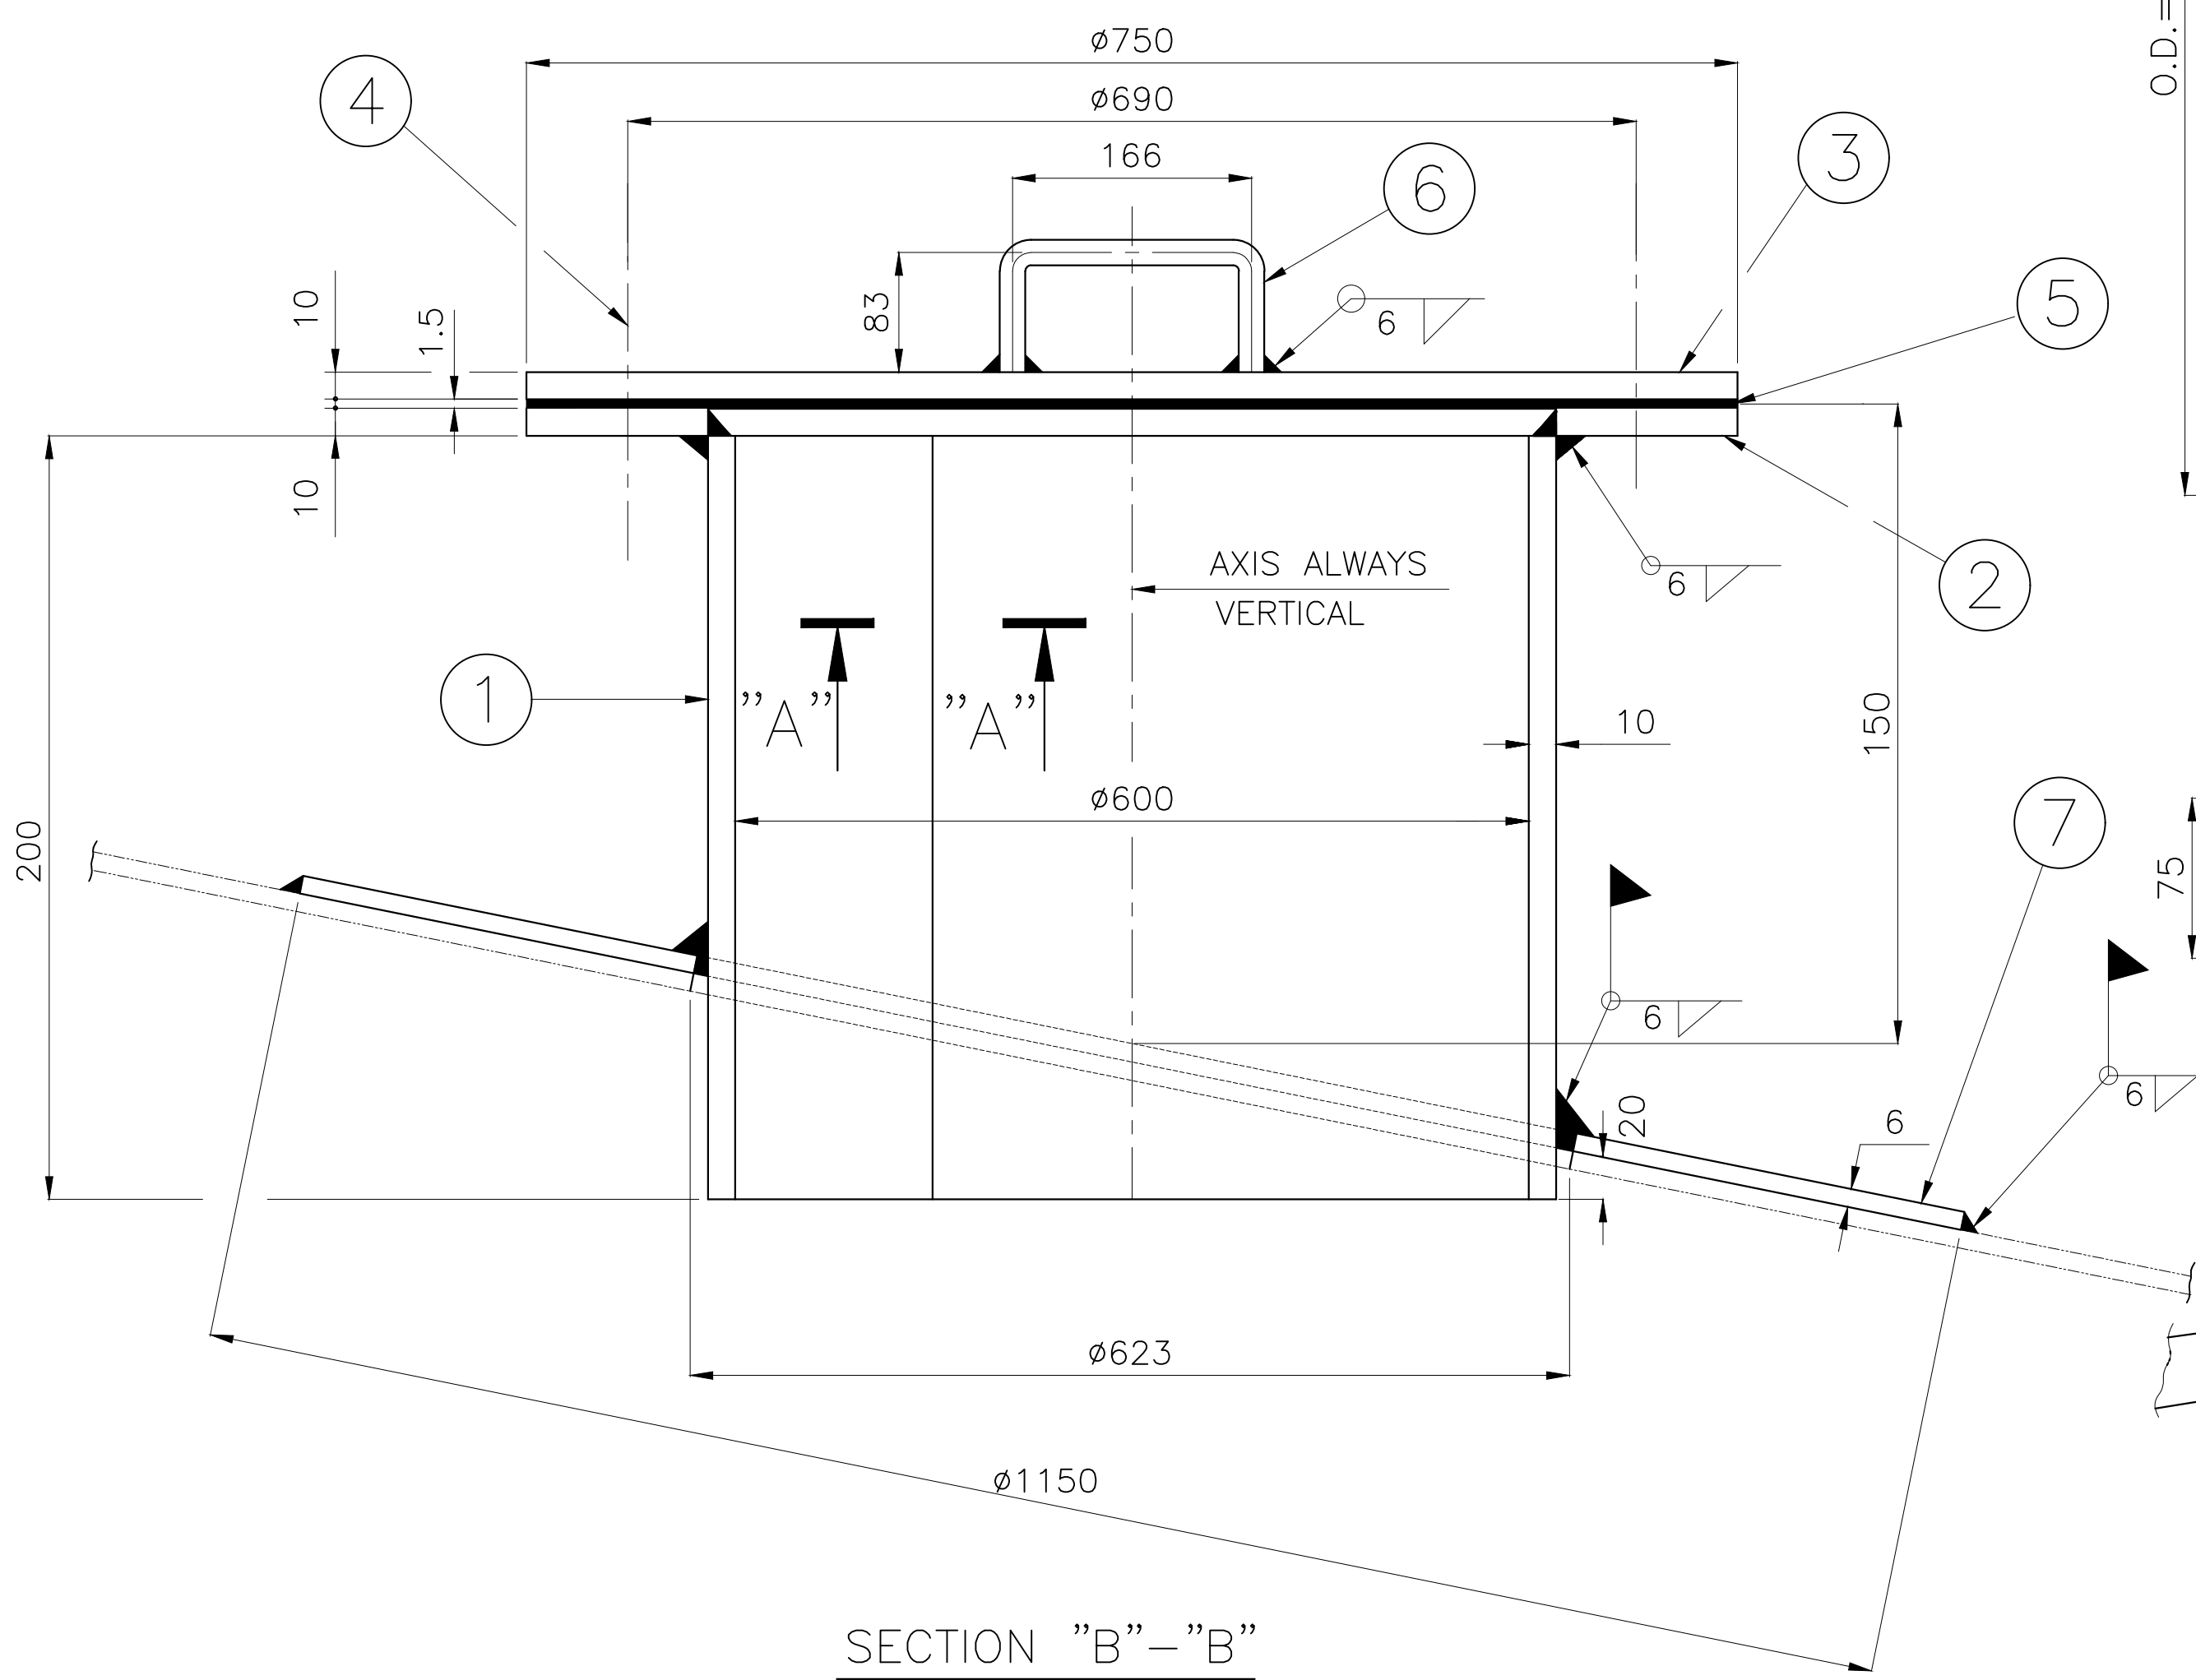
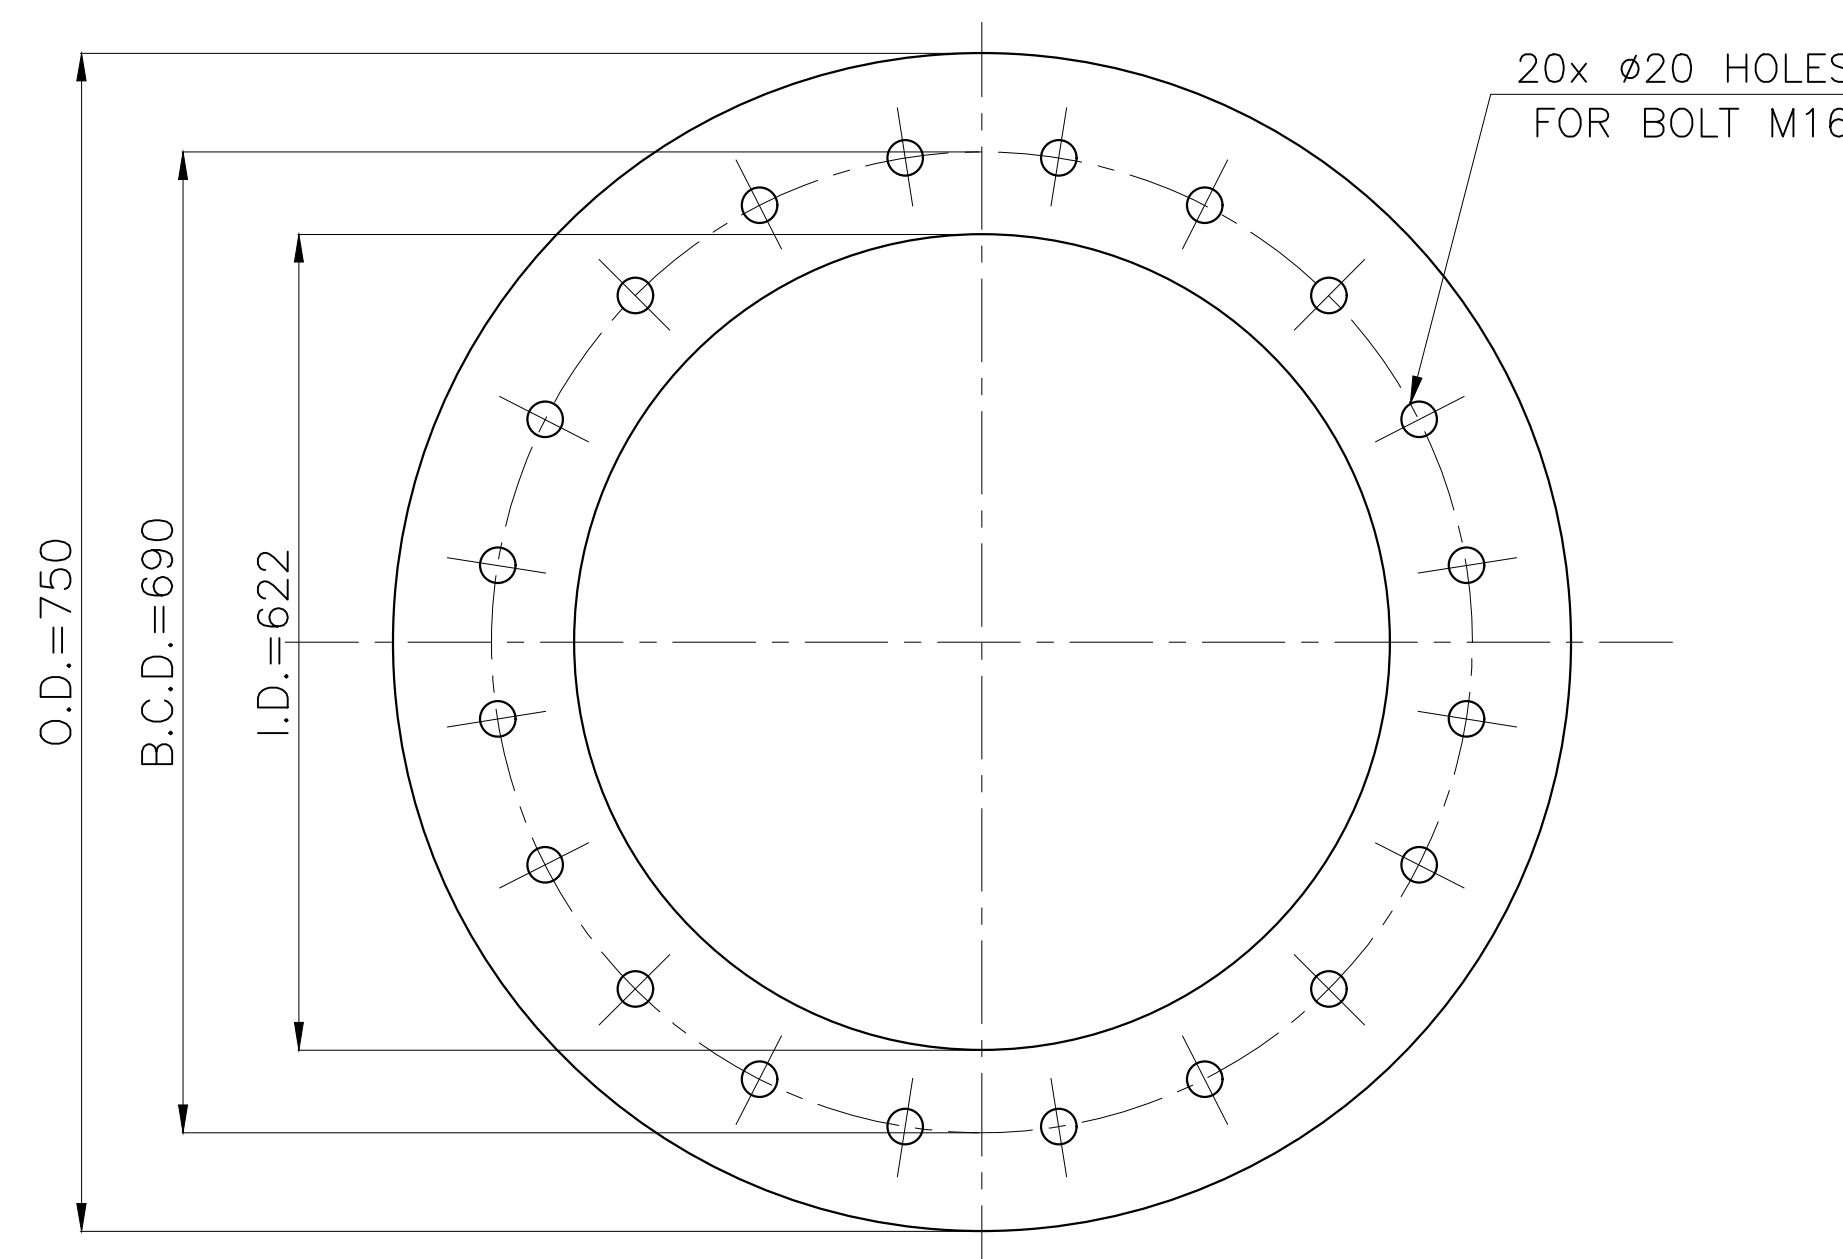
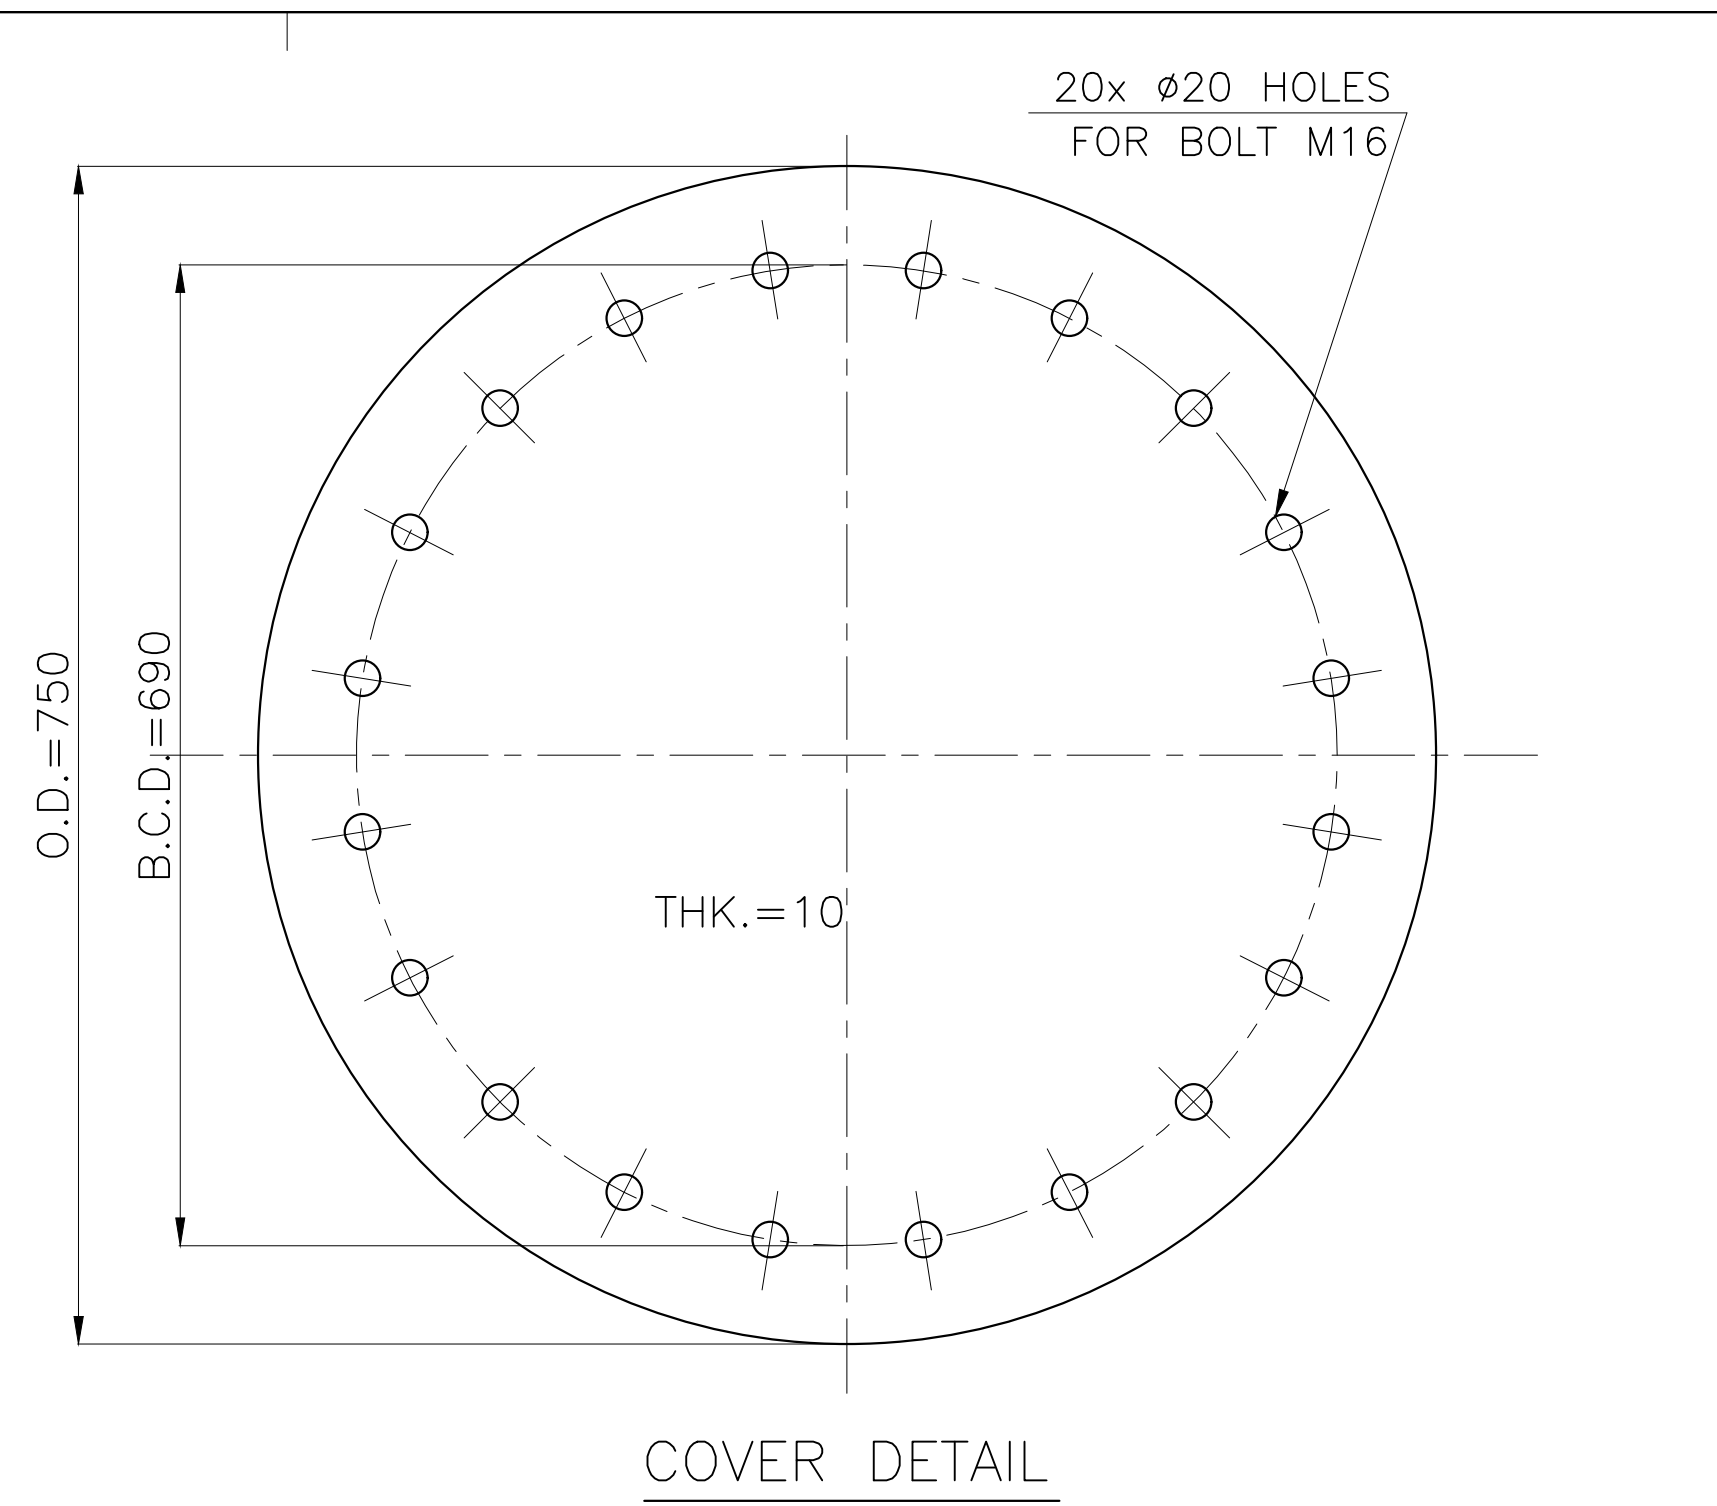


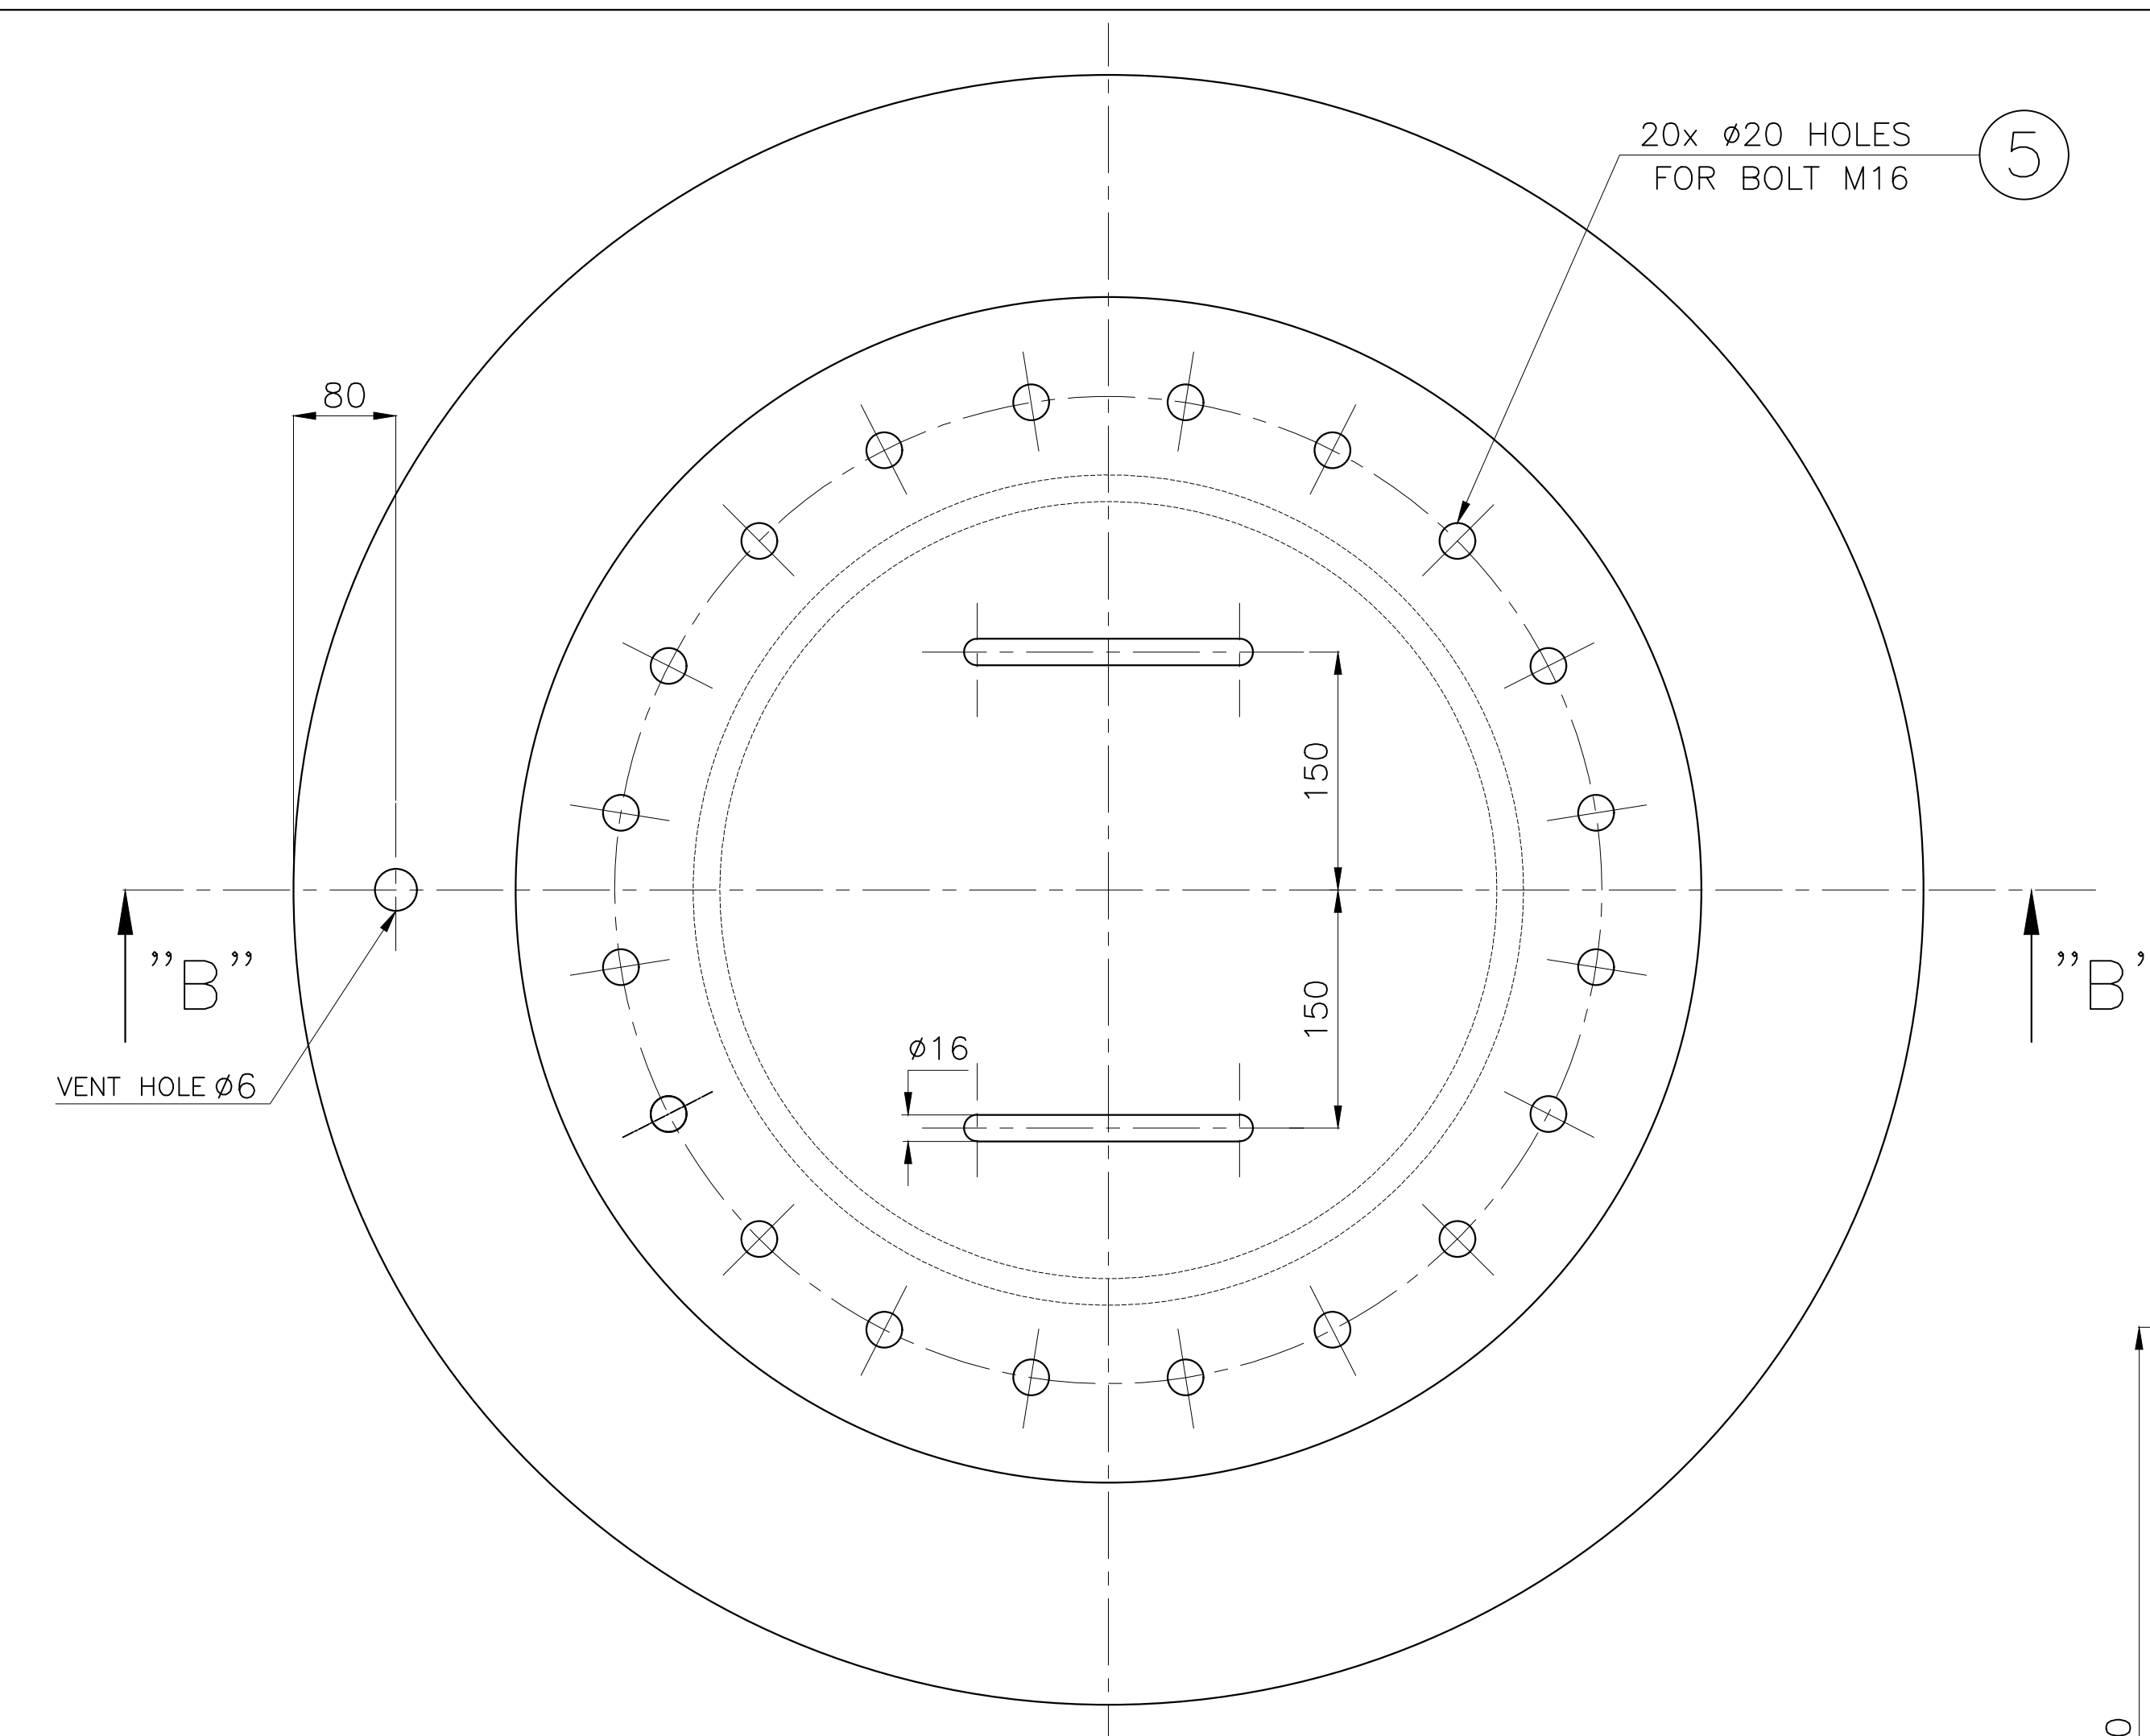

NO.	DESCRIPTION	MATERIAL	DIMENSIONS	NO. OF 1 SET	WEIGHT (KG)		REMARKS
					1 PIECE	1 SET	
1	MANWAY NECK	RST37-2	PL.10x200x1916	1	30	30	
2	PLATE FLANGE	RST37-2	PL.Ø750/620x10	1	10.9	10.9	
3	COVER PLATE	RST37-2	PL Ø750x10	1	28.8	28.8	
4	BOLT&NUT	8.8/8	M16X60	20	-	-	DIN933 DIN934
5	GASKET	CAF	3 t _x Ø750/600	1+1	-	-	
6	HANDLE	A 36 OR EQ.	R.B. 16x312	2	0.5	1	
7	REINF. PLATE	RST37-2	PL.Ø1150/623x6	1	35	35	

TOTAL WEIGHT: 103.8 KG

Drawing Title New Heavy Fuel Oil Storage Tank				Customer Nahavand Cement Co.			
Drawing No. 1.344.U0.821.01.16				Rev. 0	Page 1	Rev. 0	Page 1
Designed 08/10	Date 08/10	Signature	Rev.	Description	By	Rev.	Date
Drawn 08/10	Date 08/10						
Checked 08/10	Date 08/10						
Approved							
Project No.	Scale 1:75	File Name	Disk No.				